ε.

Report all discrepancies, errors and emissions
Do not scale from this drawing.
Verify all dimensions on site before commencing any work or preparing shop

drayings.


All materials, components and workmanship are to comply with all the relevant British Standards, Codes of Practice, and appropriate manufacturers recommendations that from time to time shall apply.

For all specialist work, see relevant drawings.

This drawing and design are copyright of PELLINGS LLP



EXISTING

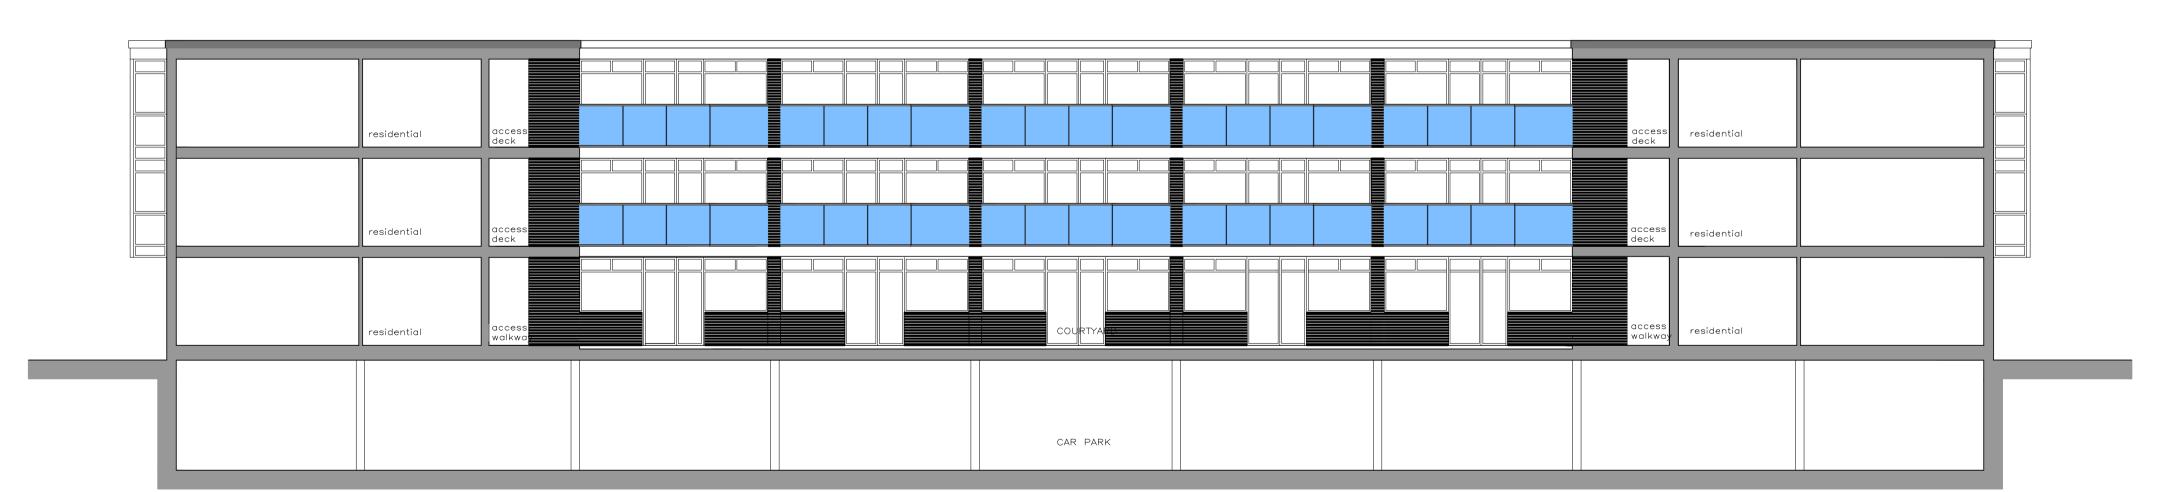

PROPOSED

PLANNING





Pellings LLP
Northside House Mount Pleasant Barnet EN4 9EB
t 020 8441 8500 f 020 8441 4616 e barnet@pellings.co.uk
www.pellings.co.uk
Architecture & Pianning = Building Surveying = Project Management =
Cost Consultancy = CDM Co-ordination

LONDON BOROUGH OF CAMDEN

Henderson Court
102 Fitzjohn's Avenue
London
NW3 6NS

TITLE

Internal Courtyard North East Balustrades

Planning



Scale 1:100 510 049 10 (metres)