


PROPOSED - FIRST FLOOR

1:100

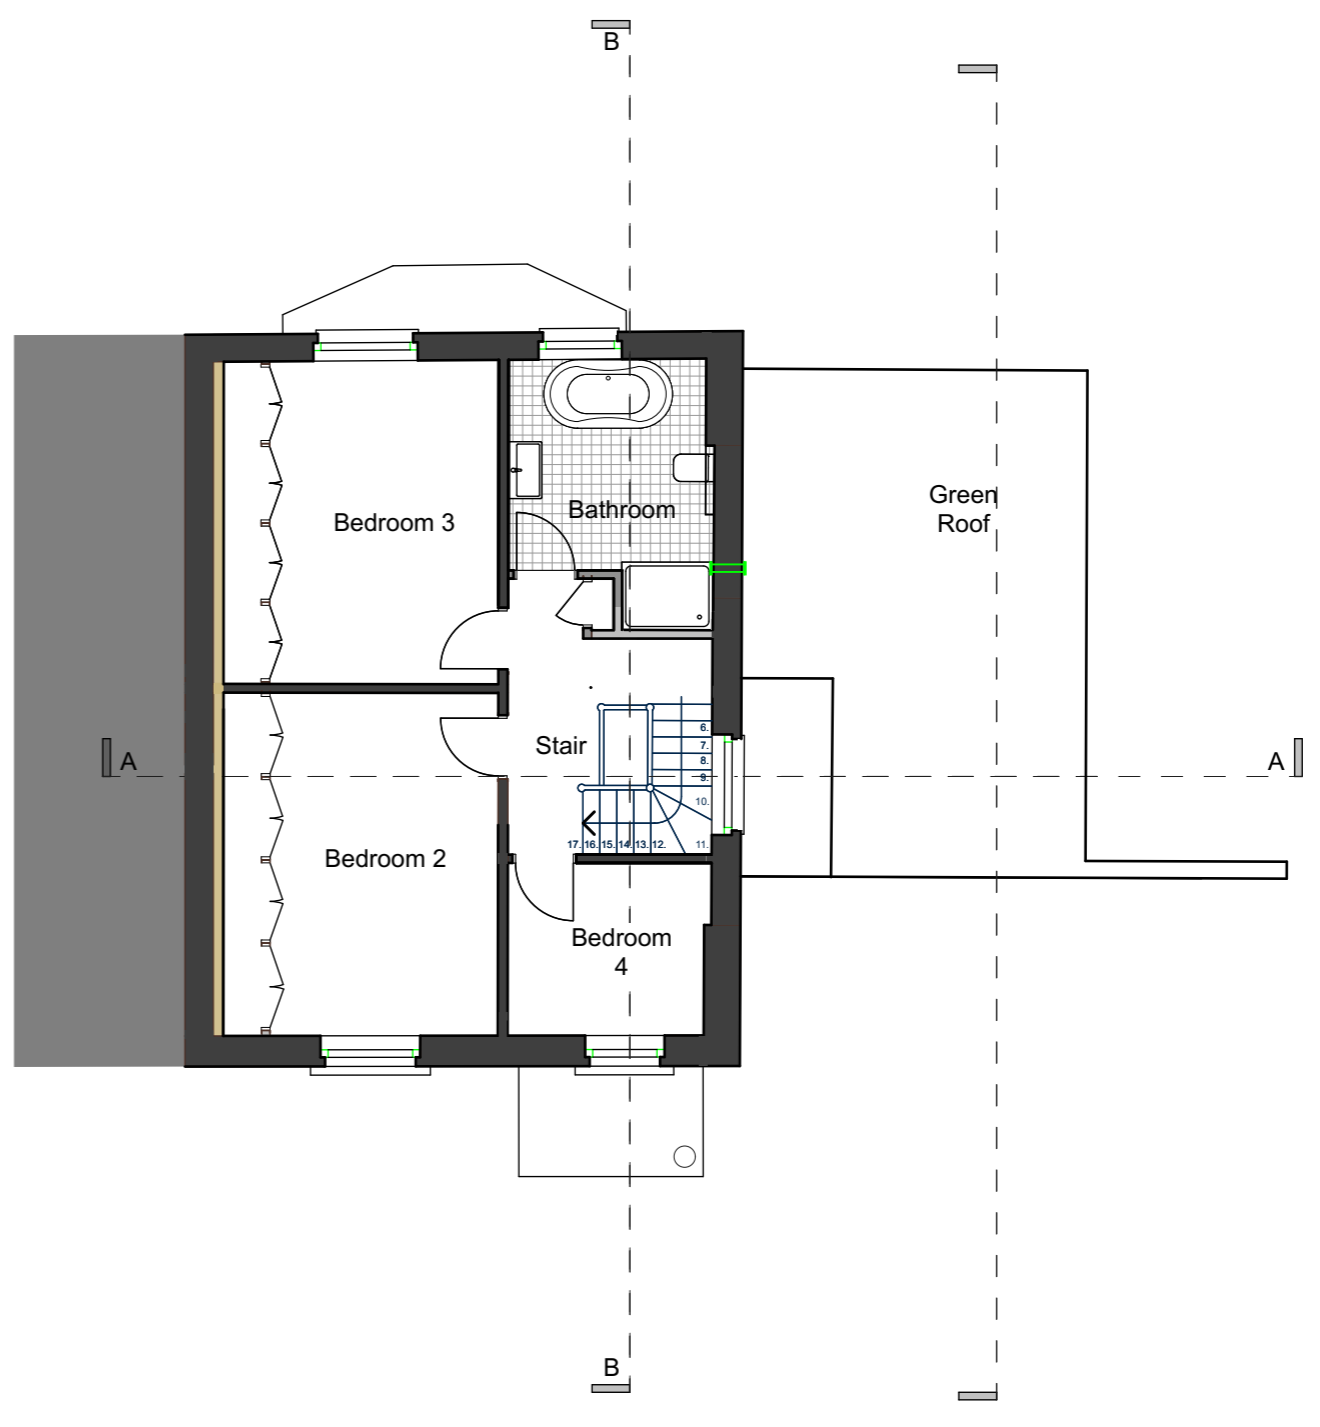

PROPOSED - SECOND FLOOR

1:100

This drawing is not to be scaled. All dimensions to be checked on site before production or work begins on site. Any discrepancies to be notified immediately to Charles Doe Architects. Do not reproduce this drawing without the prior consent of Charles Doe Architects.



**ISSUE - FOR PLANNING APPROVAL**

<b>CHARLES DOE ARCHITECTS</b> 3 The Square Richmond Surrey TW9 1DY	Tel: +44 (0) 20 8948 4200 Fax: +44 (0) 20 8948 4201	<b>ALTERATIONS</b> 5 OVAL ROAD LONDON NW1 7EA	Title PROPOSED - FIRST & SECOND FLOORS	Scale 1:100 @ A3 Date APRIL 2018	Project 1435 Drawing No. TP-302 / C