



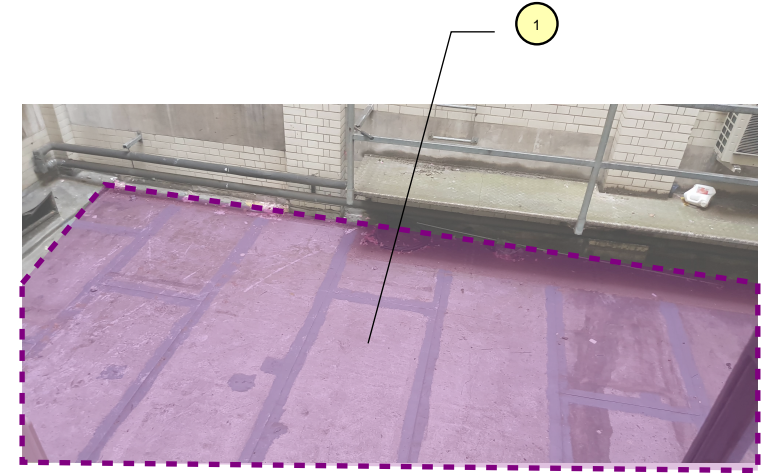

Ground Floor

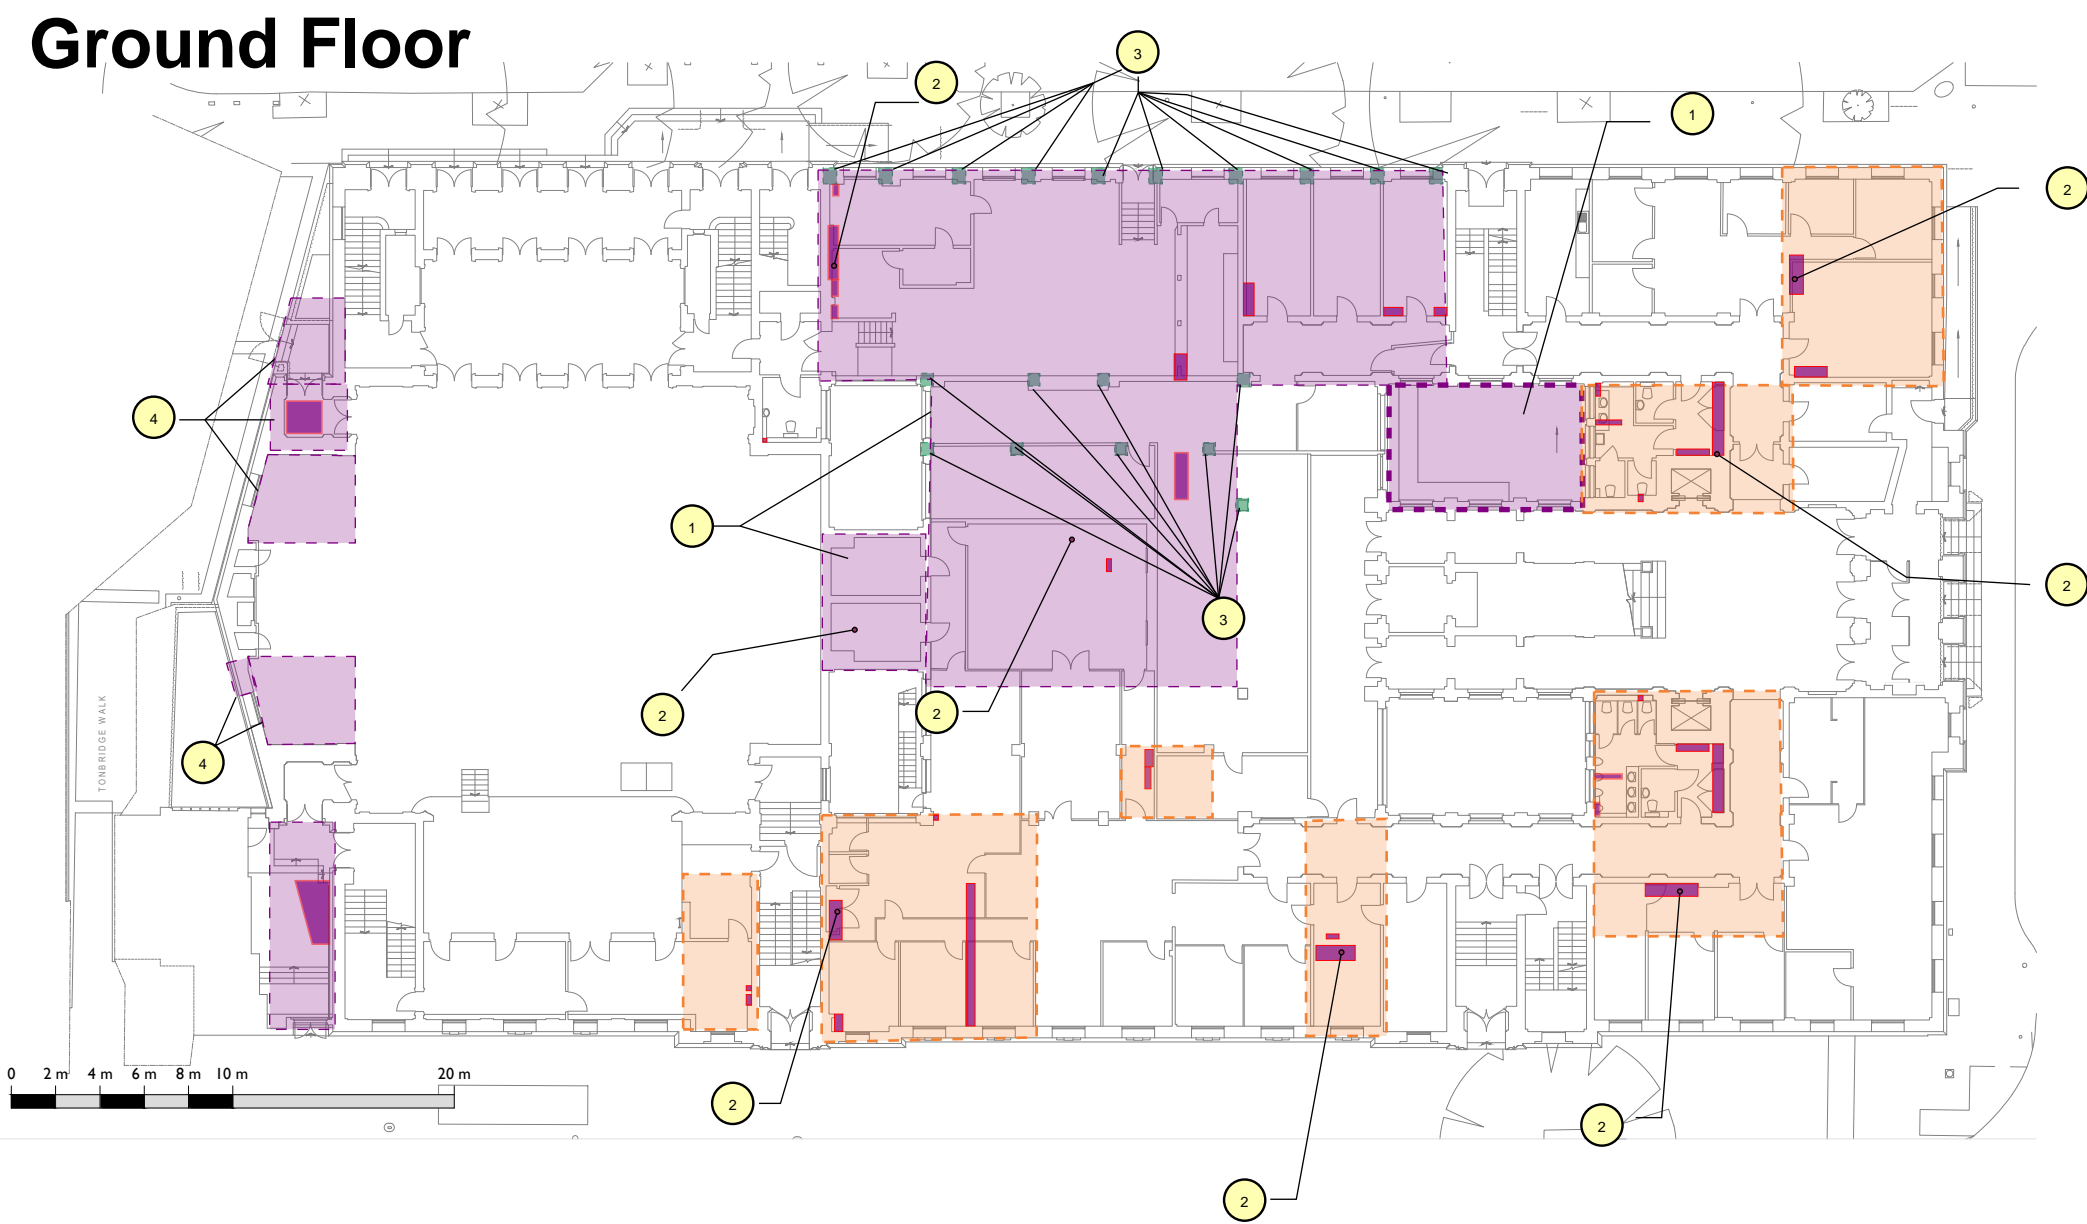


Key:



 Openings for Services

Information for floor build up and beam layout.
[MEP required openings]

 Option 1 - Scan at the orange locations

 Option 2 - If the scan is not sufficient, then opening up on red locations.

- 1 Information for beam layout at ground floor slab
- 2 Information for floor build up at ground floor slab - Number may be reduced if results are consistent.
- 3 C4 Information for Column Properties
- 4 Information floor build-up and beam layout.

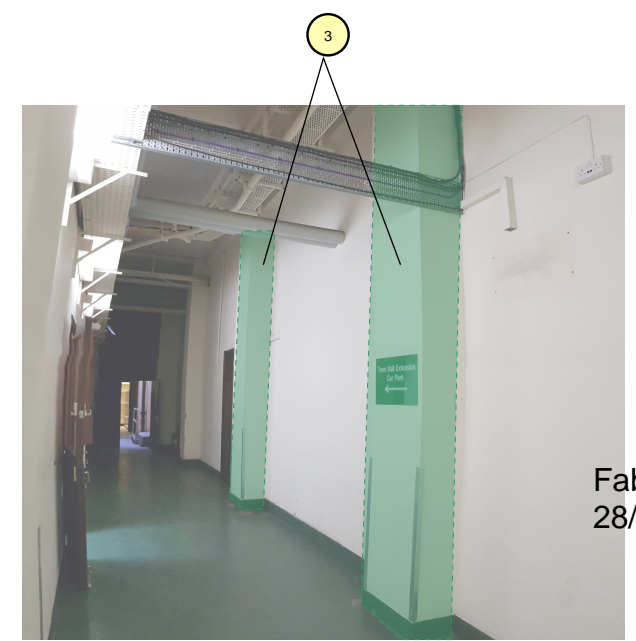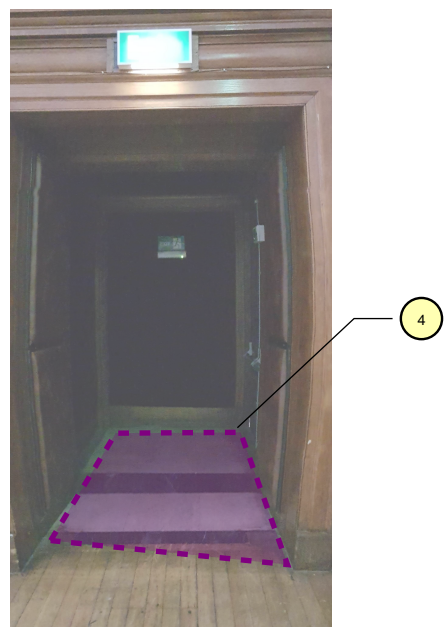

Note:
Final extent of investigations may vary (increase/decrease) according to design development and/or initial survey findings. Contractor to provide rates per type of survey to facilitate this process.

Note:
Level of Reinstatement of non structural elements to be defined by others

Fabric Brief rev 06
28/02/2019

