


Level 03

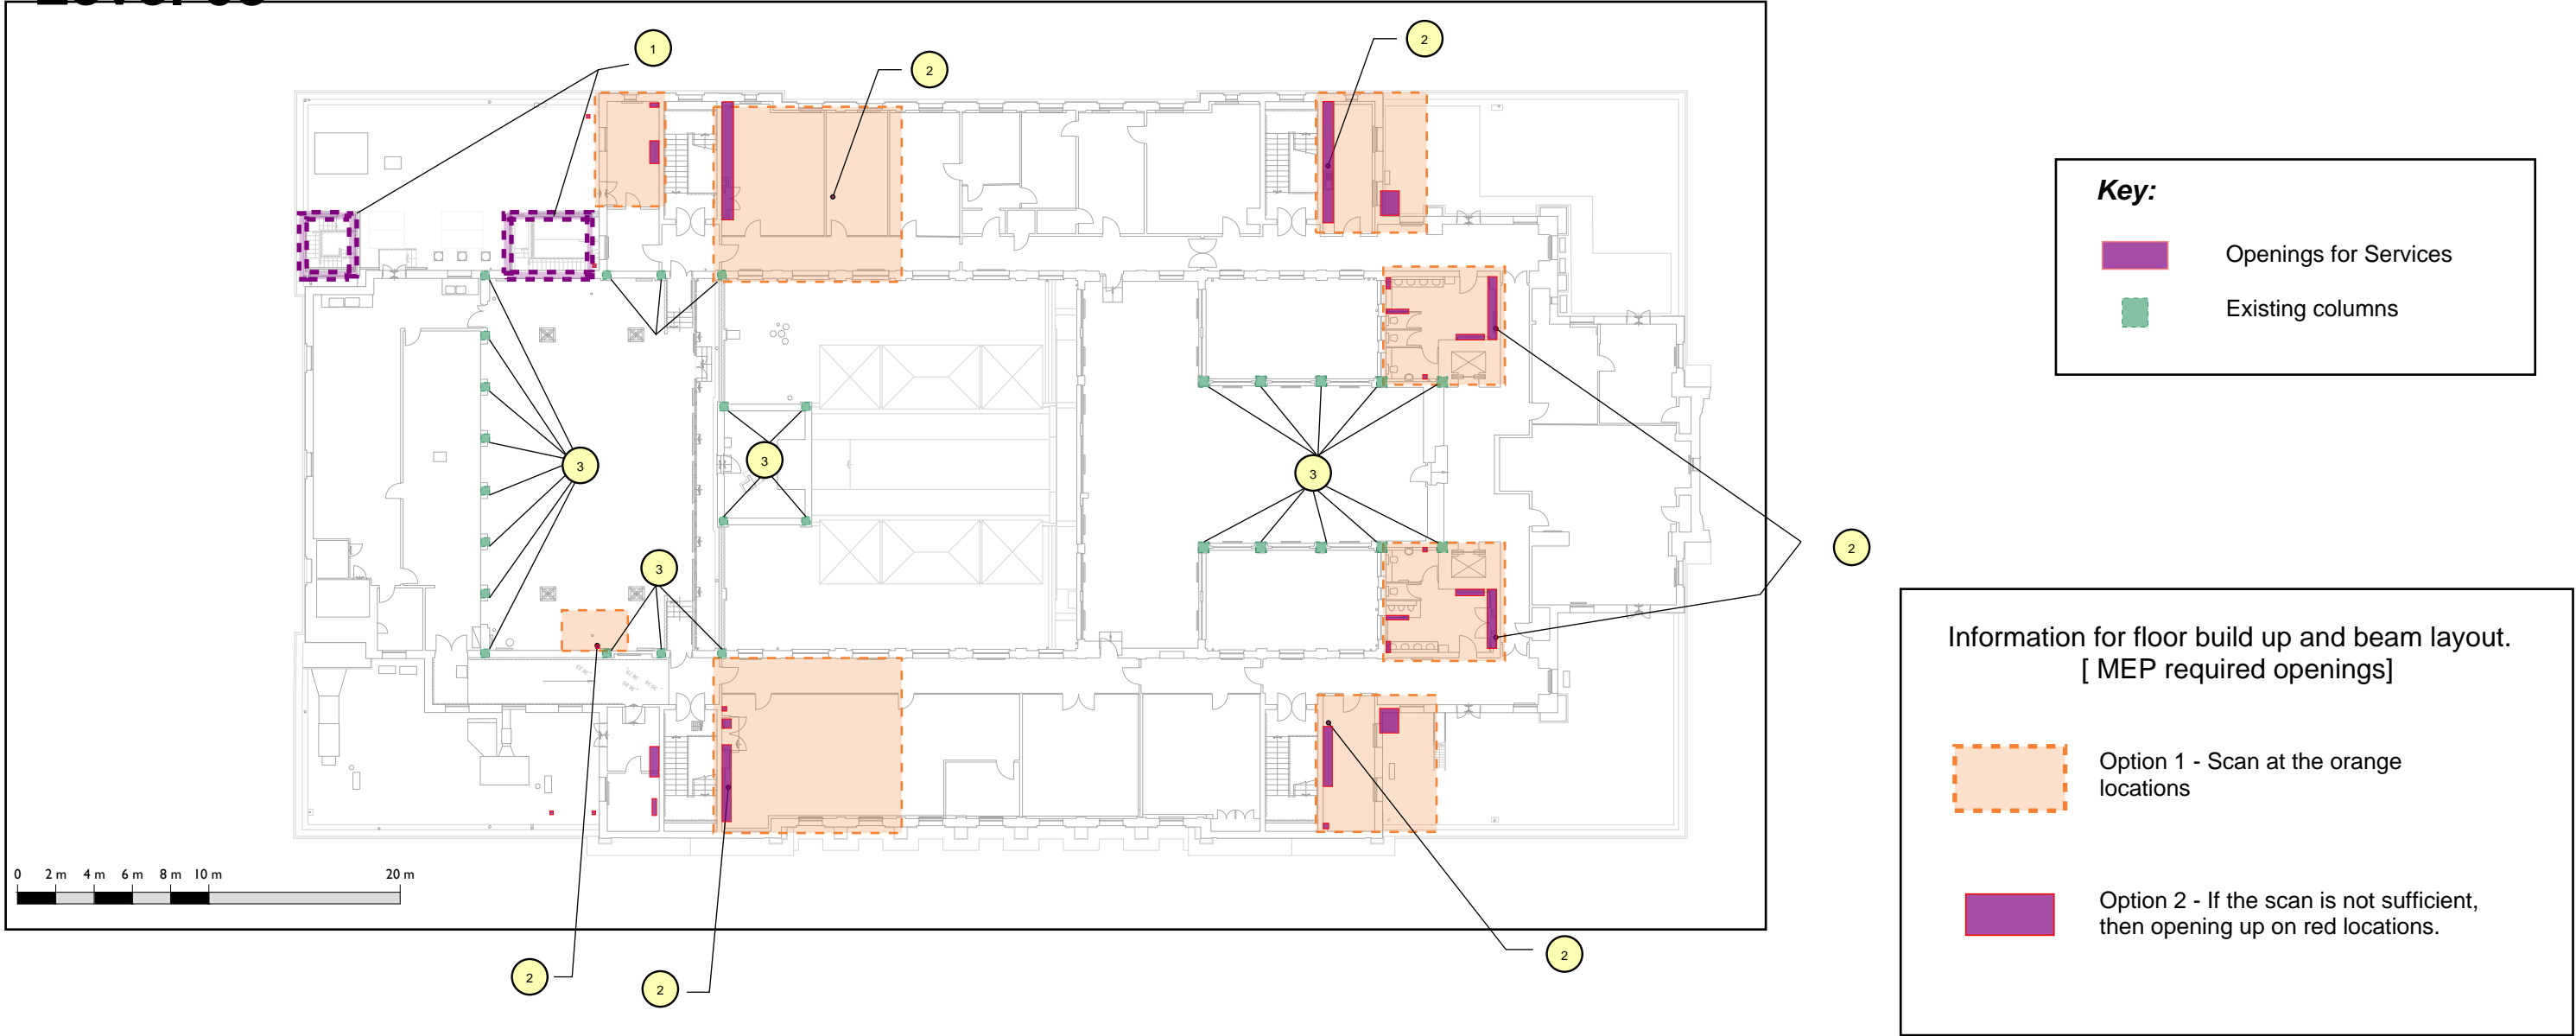


- 1 C3+C4  
Information for floor build up and beam/column properties & layout.
- 2 Information for floor build up
- 3 C4  
Information for Column Properties

Note:  
Final extent of investigations may vary (increase/decrease) according to design development and/or initial survey findings. Contractor to provide rates per type of survey to facilitate this process.

Note:  
Level of Reinstatement of non structural elements to be defined by others

# Level 04

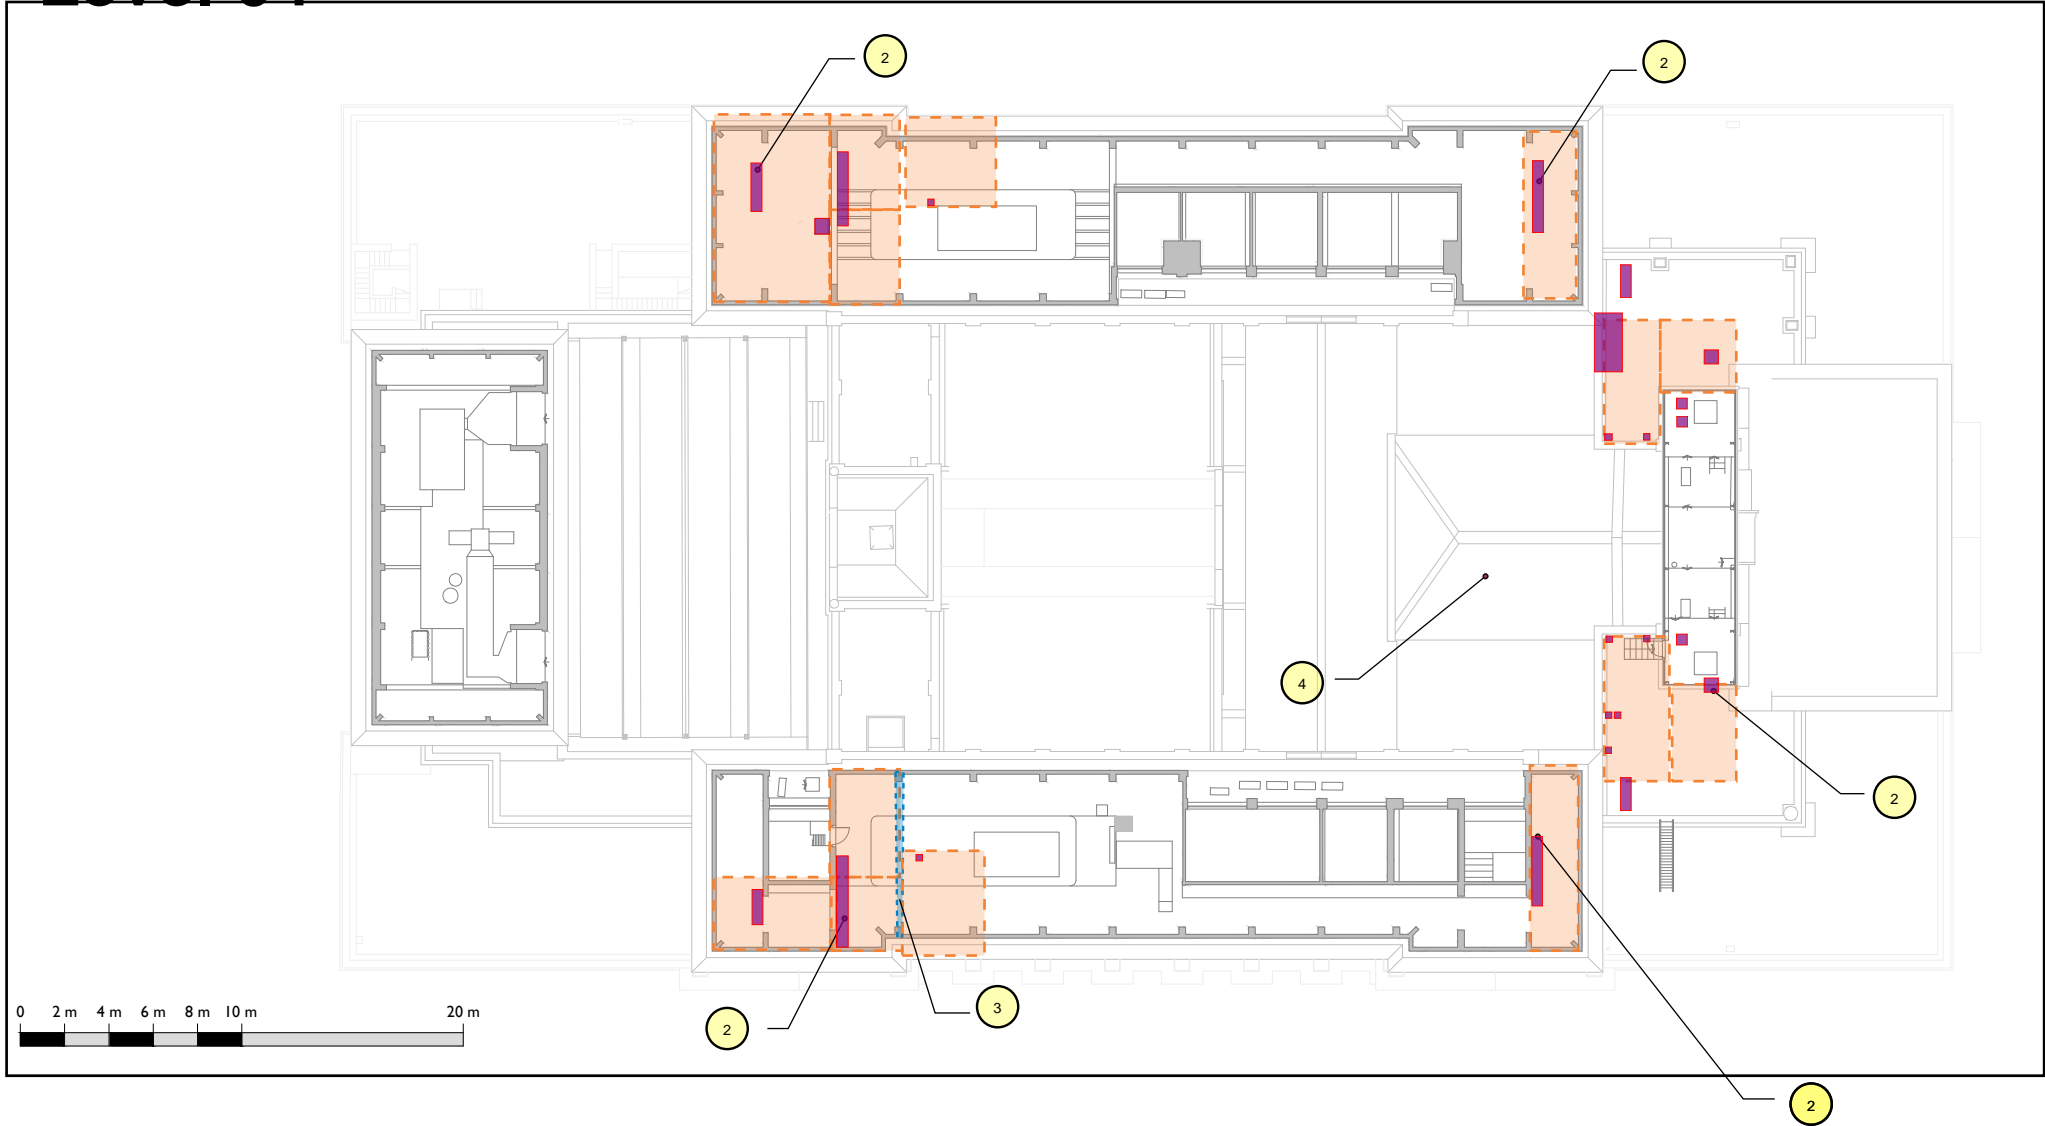

Key:

Openings for Services

Information for floor build up and beam layout  
at 4th floor slab  
[ MEP required openings]

Option 1 - Scan at the orange  
locations

Option 2 - If the scan is not sufficient,  
then opening up on red locations.

- 1

C4  
Information for beam layout & beam properties.
- 2

Information for floor/roof  
build up
- 3

C4  
Information for beam properties.
- 4


Information for pitched roof  
build up



Note:  
Final extent of investigations may vary (increase/decrease) according to design development and/or initial survey findings. Contractor to provide rates per type of survey to facilitate this process.

Note:  
Level of Reinstatement of non structural elements to be defined by others

Roof

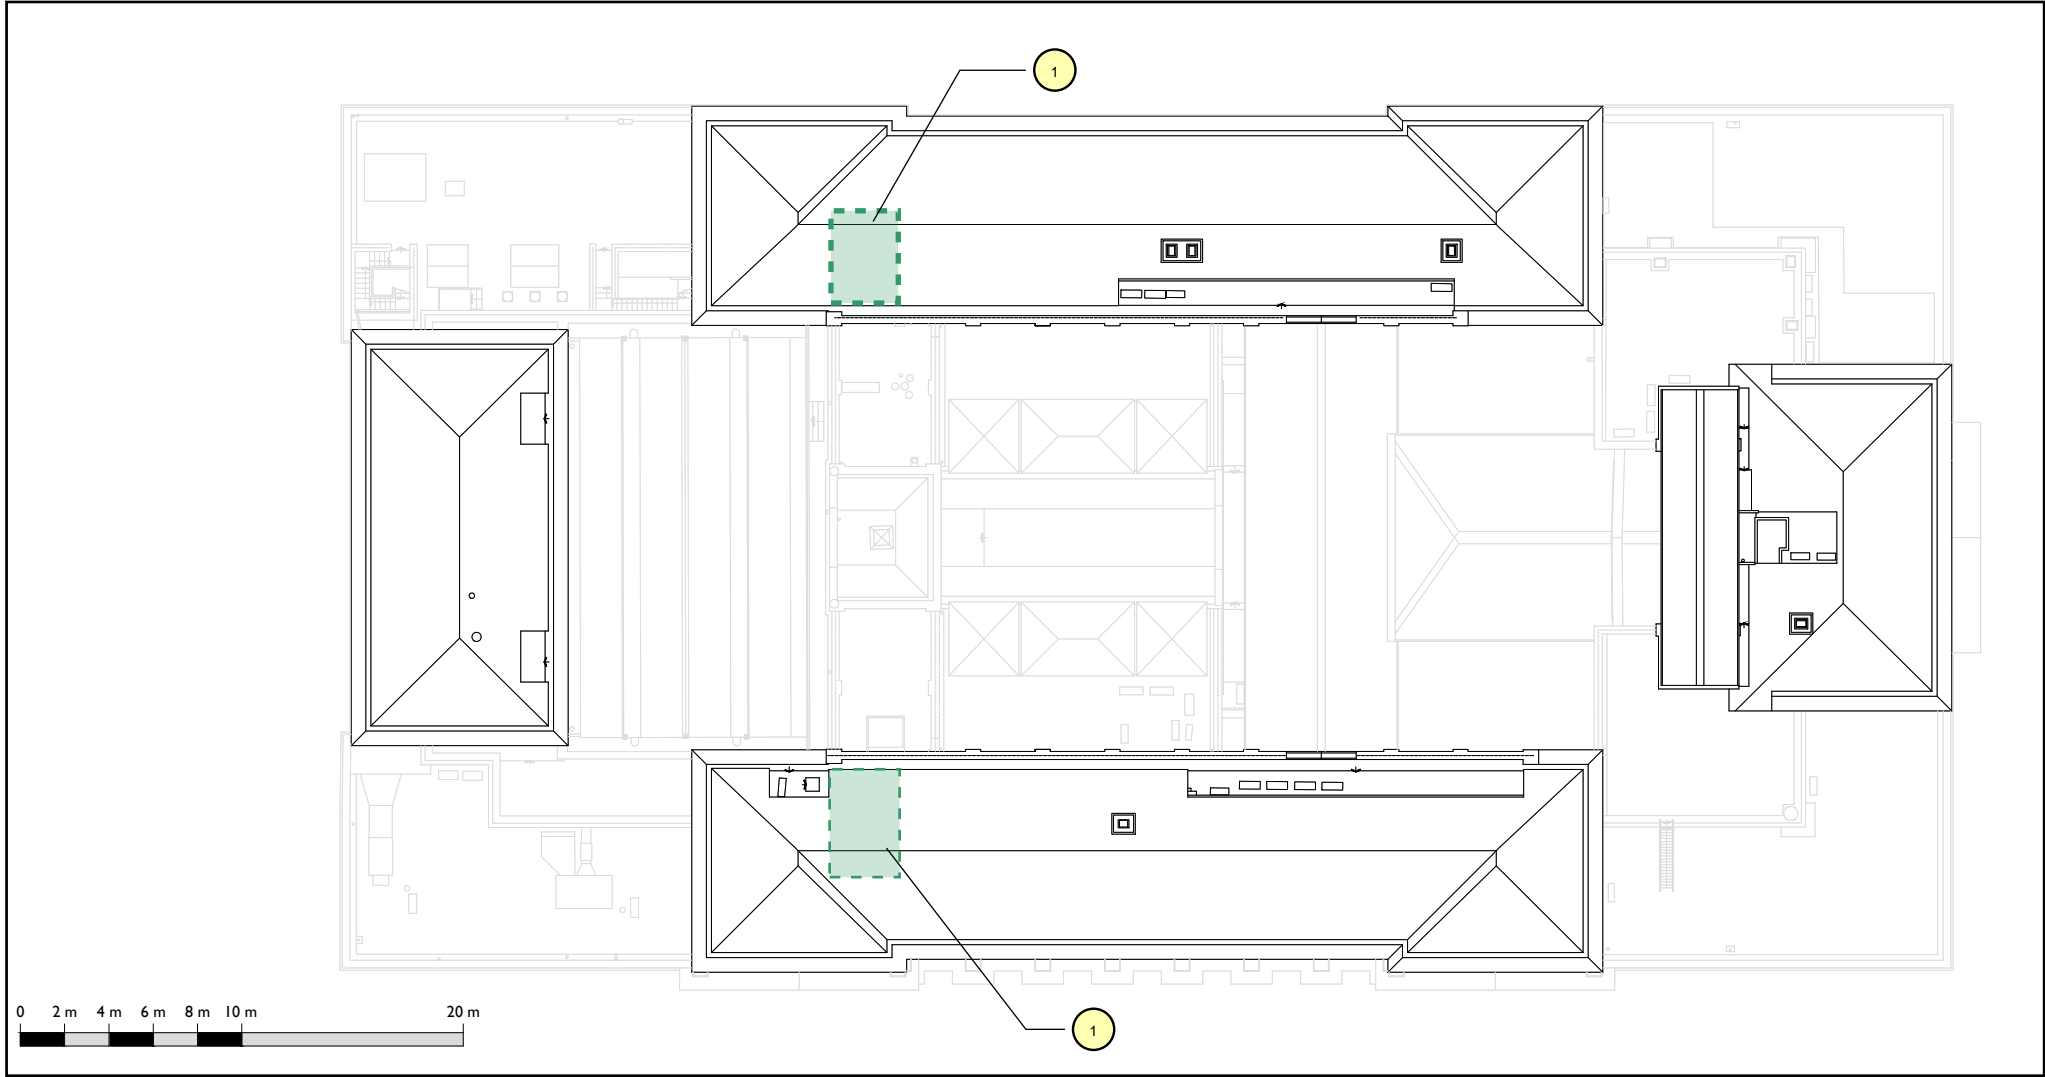

1 Information for beam layout & roof build-up on pitched roof [ for new access to roof]

Note:  
Final extent of investigations may vary (increase/decrease) according to design development and/or initial survey findings. Contractor to provide rates per type of survey to facilitate this process.

Note:  
Level of Reinstatement of non structural elements to be defined by others