
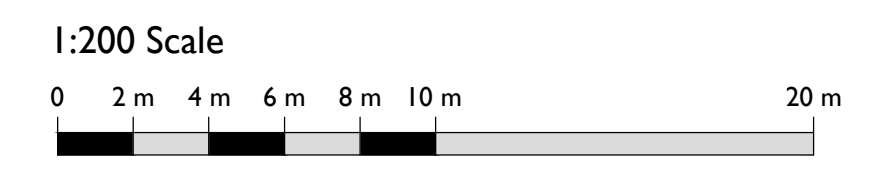
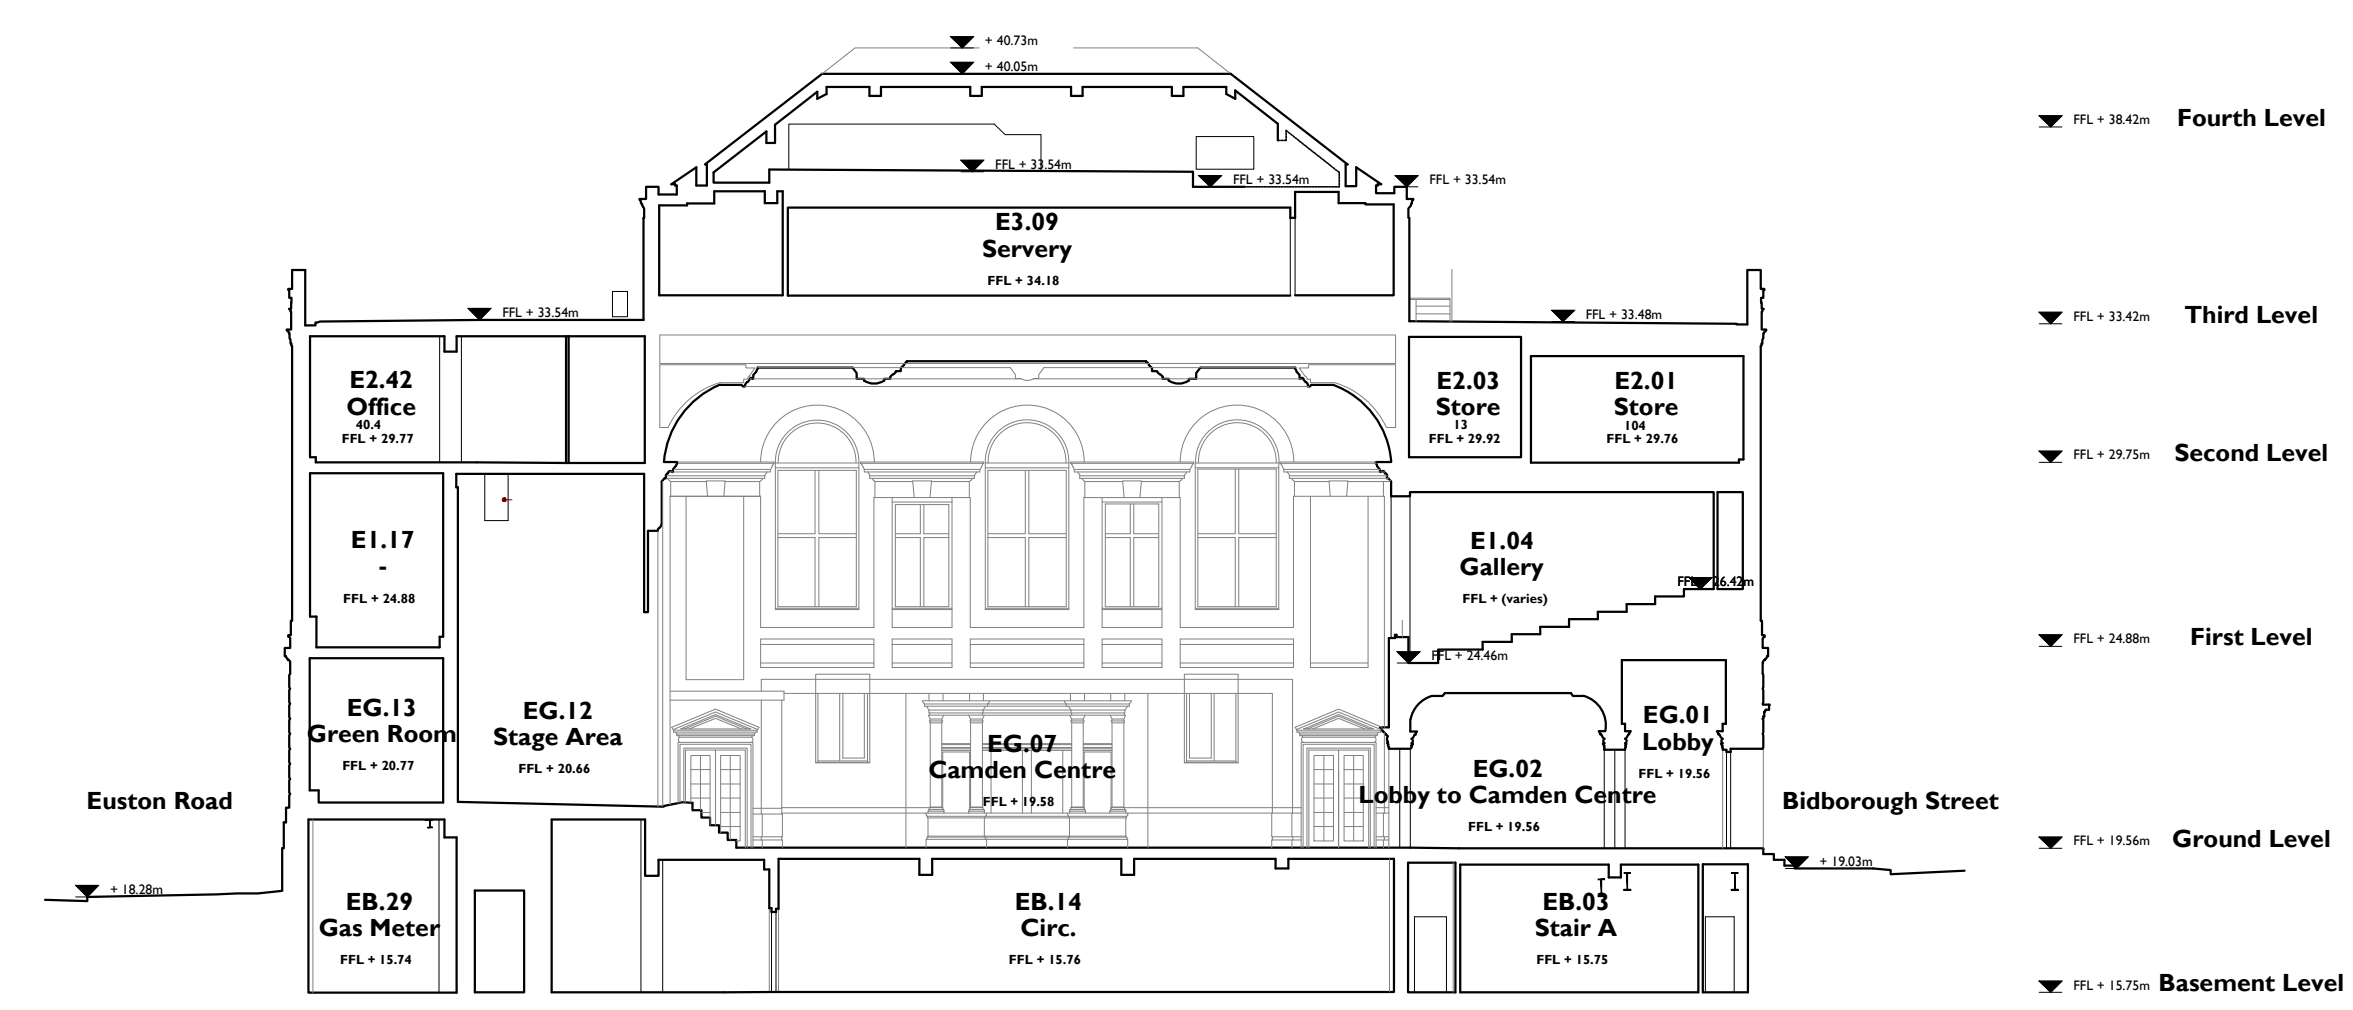


Notes:
 Drawings are based on survey data and may not accurately represent what is physically present.
 All dimensions are to be verified on site before proceeding with the work.
 All dimensions are in millimeters unless noted otherwise.
 Purcell shall be notified in writing of any discrepancies.

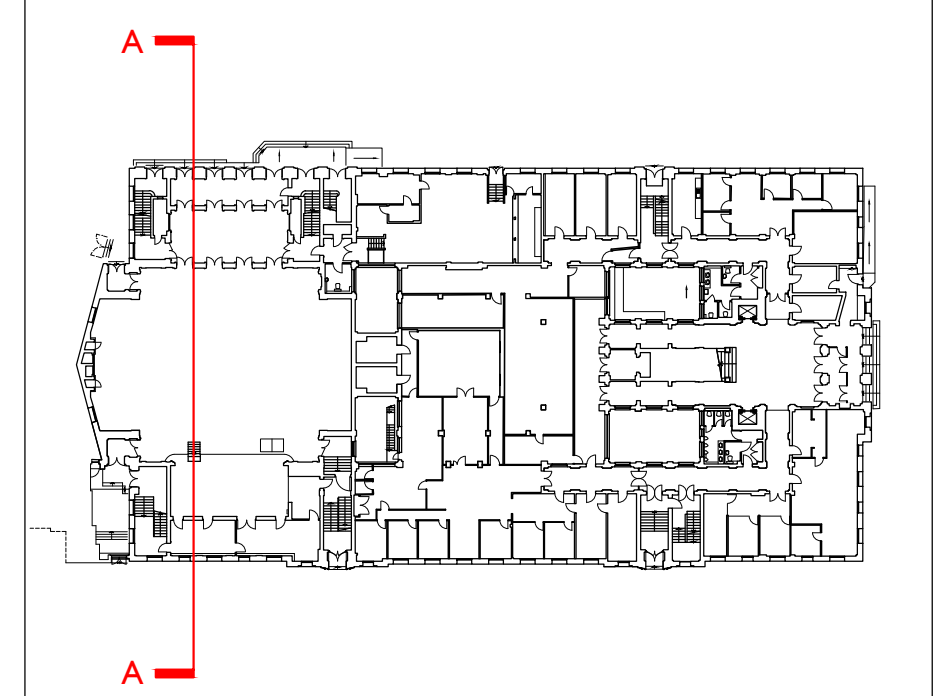

SS P00 18 Apr 2019 AZ NS

ISSUE	DATE	DRAWN	CHECKED	DESCRIPTION
DRAWING TITLE				GA EXISTING SECTION A-A
DRAWING NO.				CTH-PUR-MP-ZZ-DR-A-90200
REVISION				SS P00
SIZE & SCALE				A1L 1:200
DRAWING STATUS				SS SUITABLE FOR PLANNING

CLIENT	Lendlease	
PROJECT	Camden Town Hall	
JOB NUMBER	238664	

I EXISTING SECTION A-A
90200 1:200 @ A1