
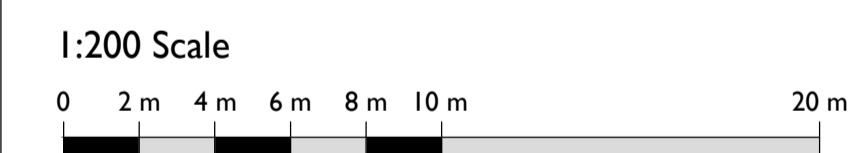
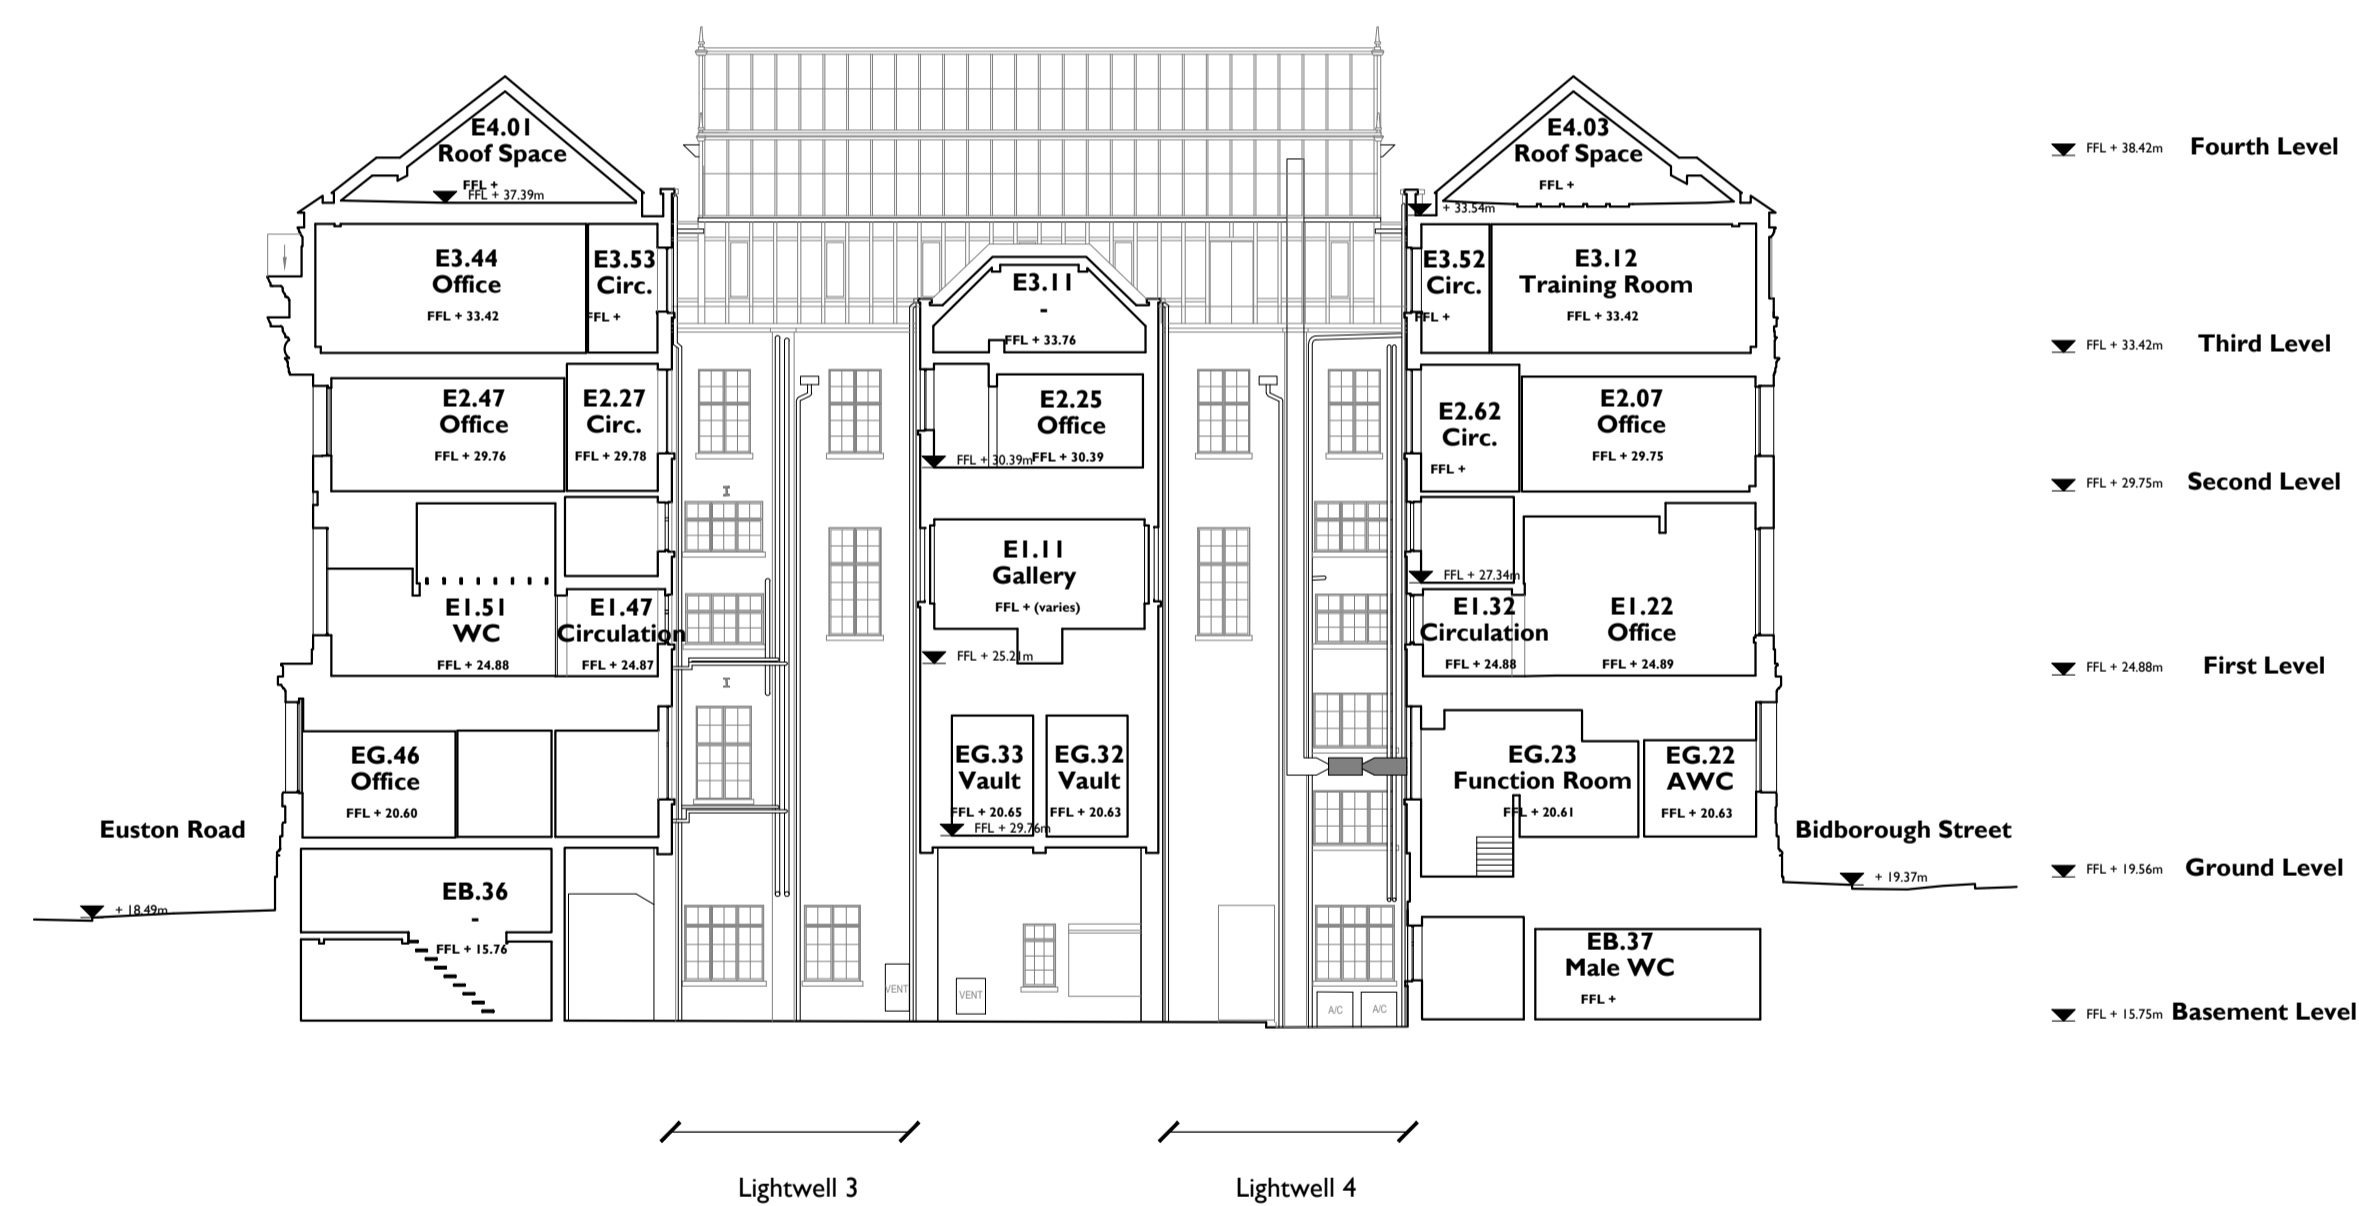


Notes:
 Drawings are based on survey data and may not accurately represent what is physically present.
 All dimensions are to be verified on site before proceeding with the work.
 All dimensions are in millimeters unless noted otherwise.
 Purcell shall be notified in writing of any discrepancies.

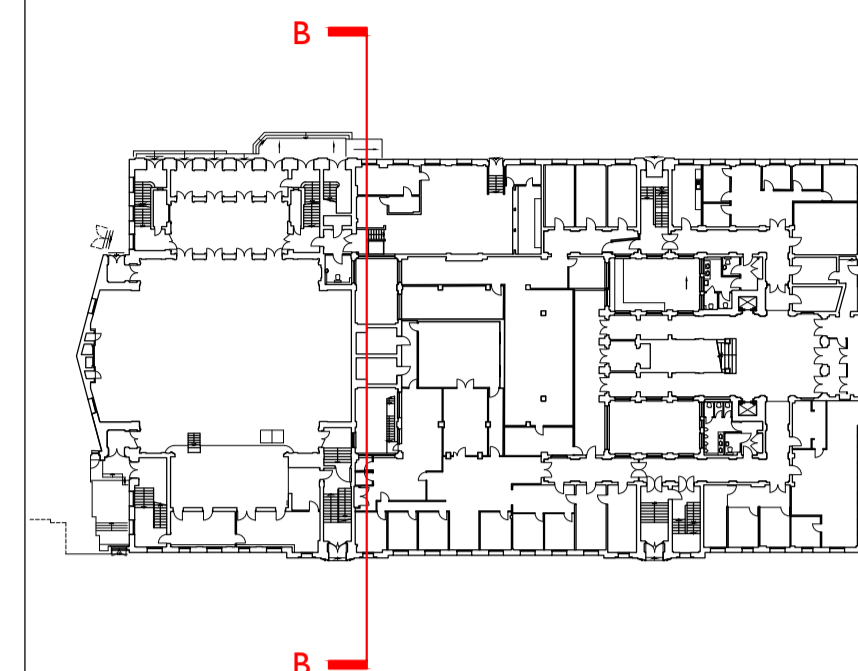


SS P00 18 Apr 2019 AZ NS

ISSUE	DATE	DRAWN	CHECKED	DESCRIPTION
DRAWING TITLE				GA EXISTING SECTION B-B
DRAWING NO.				CTH-PUR-MP-ZZ-DR-A-90201
REVISION				SS P00
SIZE & SCALE		A1L		1:200
DRAWING STATUS				SS SUITABLE FOR PLANNING

CLIENT Lendlease

PROJECT Camden Town Hall

JOB NUMBER 238664

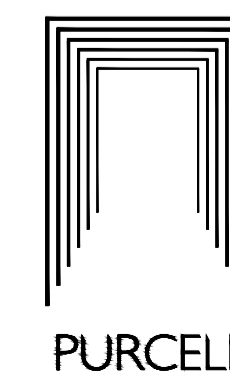

I EXISTING SECTION B-B
 90201 1:200 @ A1