

I BASEMENT FLOOR LEVEL PLAN PROPOSED DEMOLITIONS AND STRIP OUT 91000 I:200 @ A I



New slab structural opening for attenuation tanks.
 New slab structural opening for sump pit (greywater

4. New slab structural opening for PH manholes.

proprietary fixings stripped out.

provide level access across basement floor.

3. New slab structural opening for transformers trench (UKPN).


5. Raised screeded area to be lowered to original floor level to

6. WCs to the base of South West Lightwell to be stripped out.7. Existing fabric removed to create an open plan office space.

8. Existing fabric removed for building services/ support spaces. All suspended ceiling and proprietary fixings stripped out.

Downstands and columns retained. All suspended ceiling and

harvesting tank).

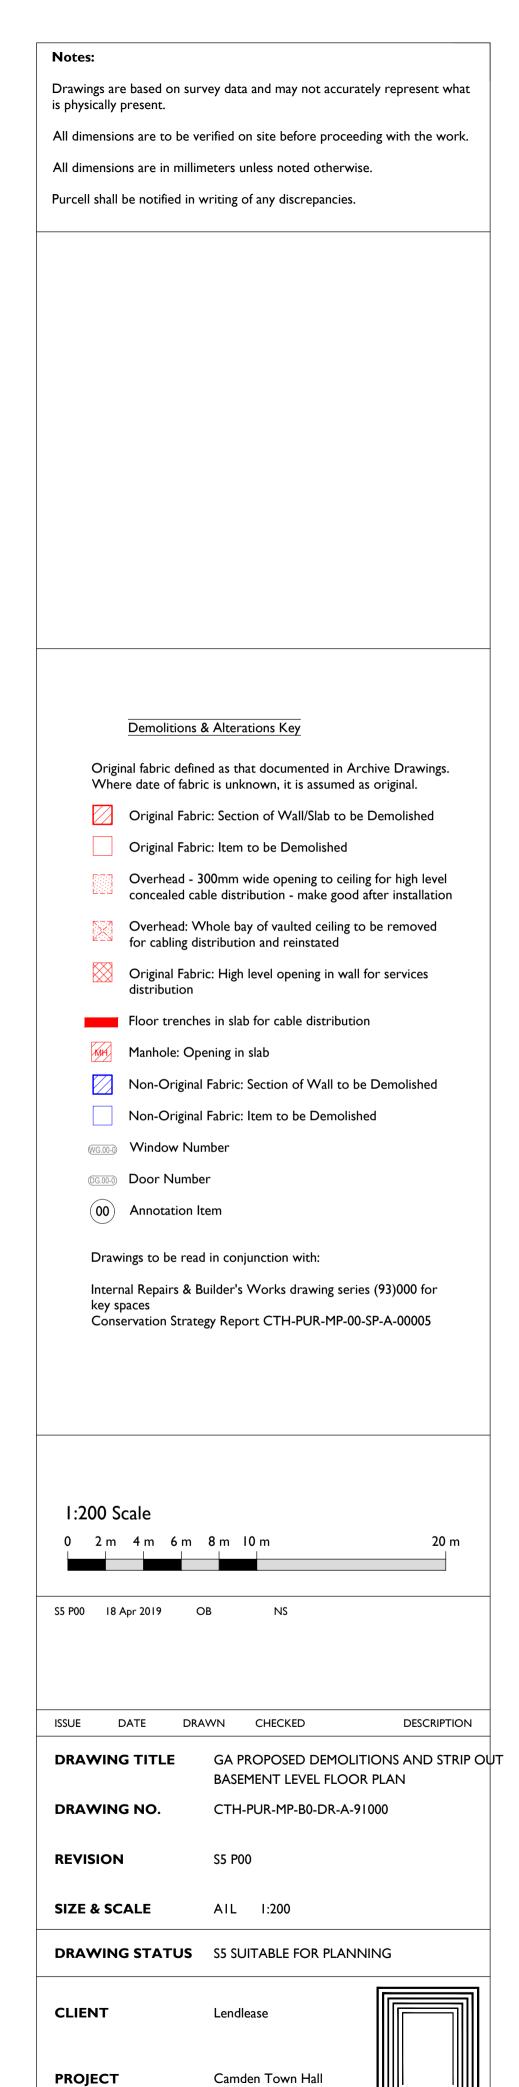

15 Bermondsey Square, Tower Bridge Road, London, SEI 3UN , T:+44[0]20 7397 7171, E:london@purcelluk.com
© PURCELL 2012. PURCELL ® IS THE TRADING NAME OF PURCELL MILLER TRITTON LLP

JOB NUMBER