

SECTION A-A PROPOSED DEMOLITIONS AND STRIP OUT 91200 I:200 @ AI

- retained
- be removed.

- ▼ FFL + 29.75m Second Level
- ▼ FFL + 24.88m First Level
- ▼ FFL + 19.56m Ground Level
- ▼ FFL + 15.75m Basement Level

1. Existing section of slab to be demolished to introduce new lowered slab to align with external level. 2. Existing gallery raked seating removed. Existing structure

3. Roof lanterns and stair cores to south east terrace to be demolished. Existing structural columns to be retained. 4. All non-original suspended ceilings and proprietary fixings to


Notes:

Drawings are based on survey data and may not accurately represent what is physically present.

All dimensions are to be verified on site before proceeding with the work.

All dimensions are in millimeters unless noted otherwise.

Purcell shall be notified in writing of any discrepancies.

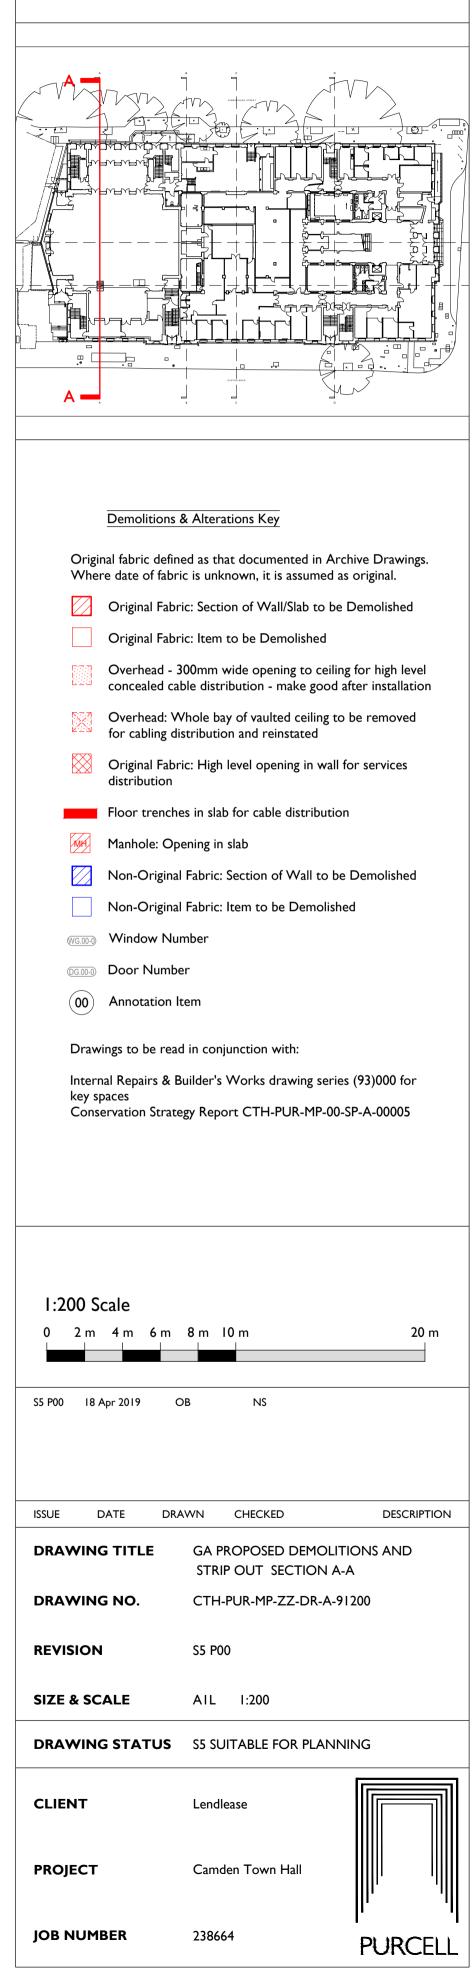

15 Bermondsey Square, Tower Bridge Road, London, SEI 3UN , T:+44[0]20 7397 7171, E:london@purcelluk.com © PURCELL 2012. PURCELL ® IS THE TRADING NAME OF PURCELL MILLER TRITTON LLP