

1. New slab structural opening for lift pits. Refer to structural/civil engineers for structural design strategy.
2. Existing window removed and sill lowered to provide full height opening
3. Existing 1990's conservatory to be removed.
4. Roof fabric to original Council Chamber plant enclosure to be demolished. Surrounding parapet retained.
5. All non-original suspended ceilings and proprietary fixings to be removed.
6. Rooflights to lanterns over Council Chamber removed. Windows to upstands of lanterns removed.


Notes:

Drawings are based on survey data and may not accurately represent what is physically present.

All dimensions are to be verified on site before proceeding with the work.

All dimensions are in millimeters unless noted otherwise.

Purcell shall be notified in writing of any discrepancies.

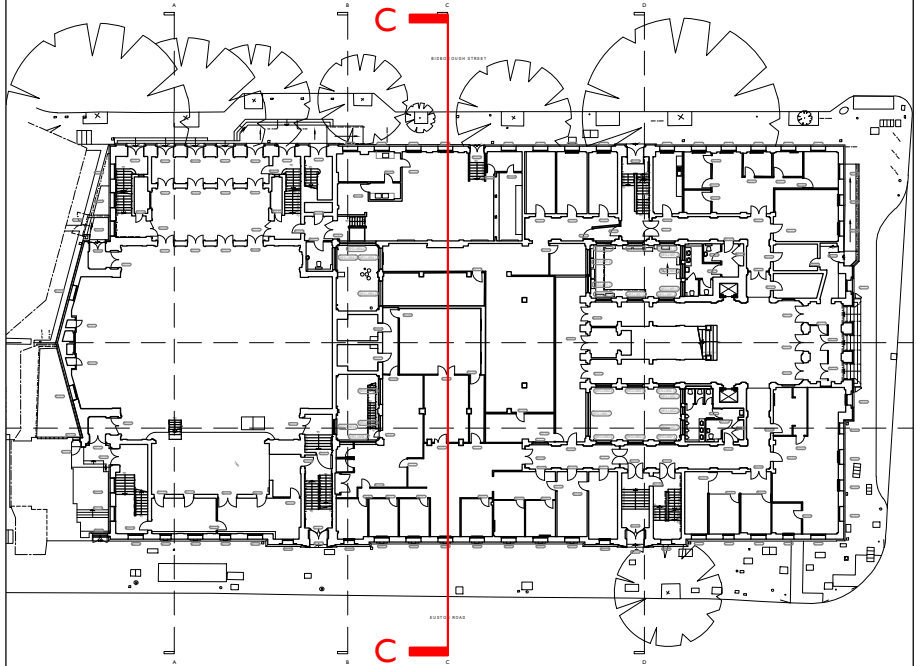

Demolitions & Alterations Key


Original fabric defined as that documented in Archive Drawings. Where date of fabric is unknown, it is assumed as original.

- Original Fabric: Section of Wall/Slab to be Demolished
- Original Fabric: Item to be Demolished
- Overhead - 300mm wide opening to ceiling for high level concealed cable distribution - make good after installation
- Overhead: Whole bay of vaulted ceiling to be removed for cabling distribution and reinstated
- Original Fabric: High level opening in wall for services distribution
- Floor trenches in slab for cable distribution
- Manhole: Opening in slab
- Non-Original Fabric: Section of Wall to be Demolished
- Non-Original Fabric: Item to be Demolished
- Window Number
- Door Number
- Annotation Item

Drawings to be read in conjunction with:

Internal Repairs & Builder's Works drawing series (93)000 for key spaces

Conservation Strategy Report: CTH-PUR-MP-00-SP-A-00005

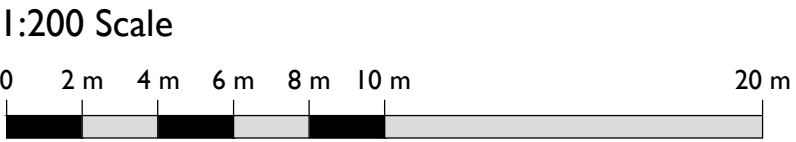


SS P00 18 Apr 2019 OB NS

ISSUE	DATE	DRAWN	CHECKED	DESCRIPTION
DRAWING TITLE	GA PROPOSED DEMOLITIONS AND STRIP OUT SECTION C-C			
DRAWING NO.	CTH-PUR-MP-ZZ-DR-A-91202			
REVISION	SS P00			
SIZE & SCALE	A1L 1:200			
DRAWING STATUS	SS SUITABLE FOR PLANNING			

CLIENT	Lendlease	
PROJECT	Camden Town Hall	
JOB NUMBER	238664	

PURCELL

15 Bernemond Square, Tower Bridge Road, London, SE1 3UN ; T:+44[0]20 7397 7171, E:London@purcelluk.com
© PURCELL 2012. PURCELL ® IS THE TRADING NAME OF PURCELL MILLER TRITTON LLP

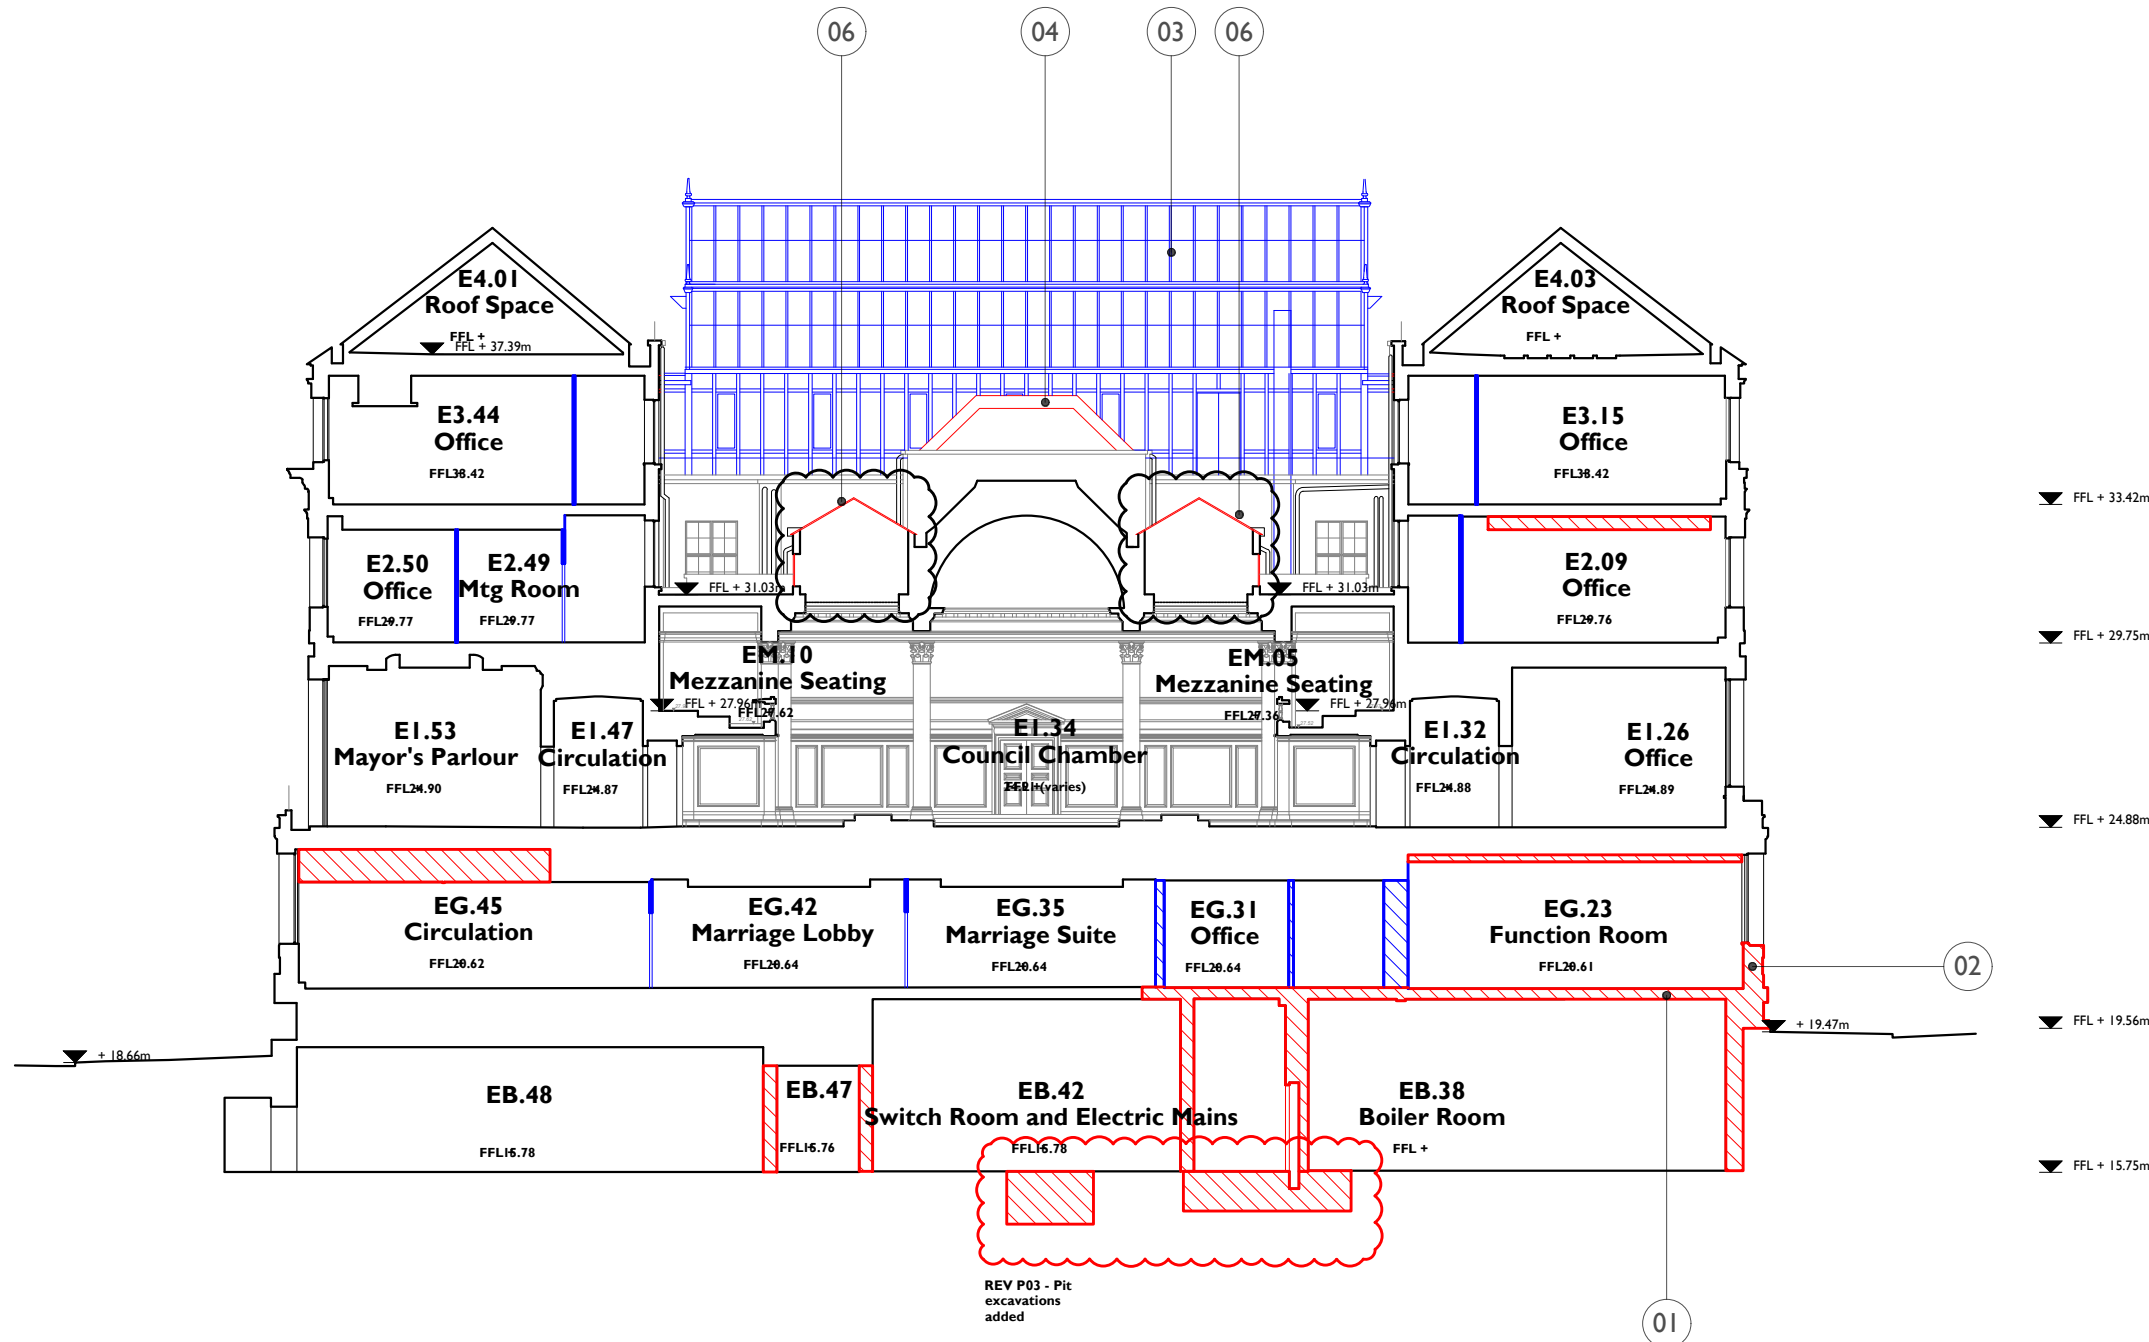

I **SECTION C-C PROPOSED DEMOLITIONS AND STRIP OUT**
91202 1:200 @ A1