
EI.34 Existing Room Elevation 93345 I:25 @ AI

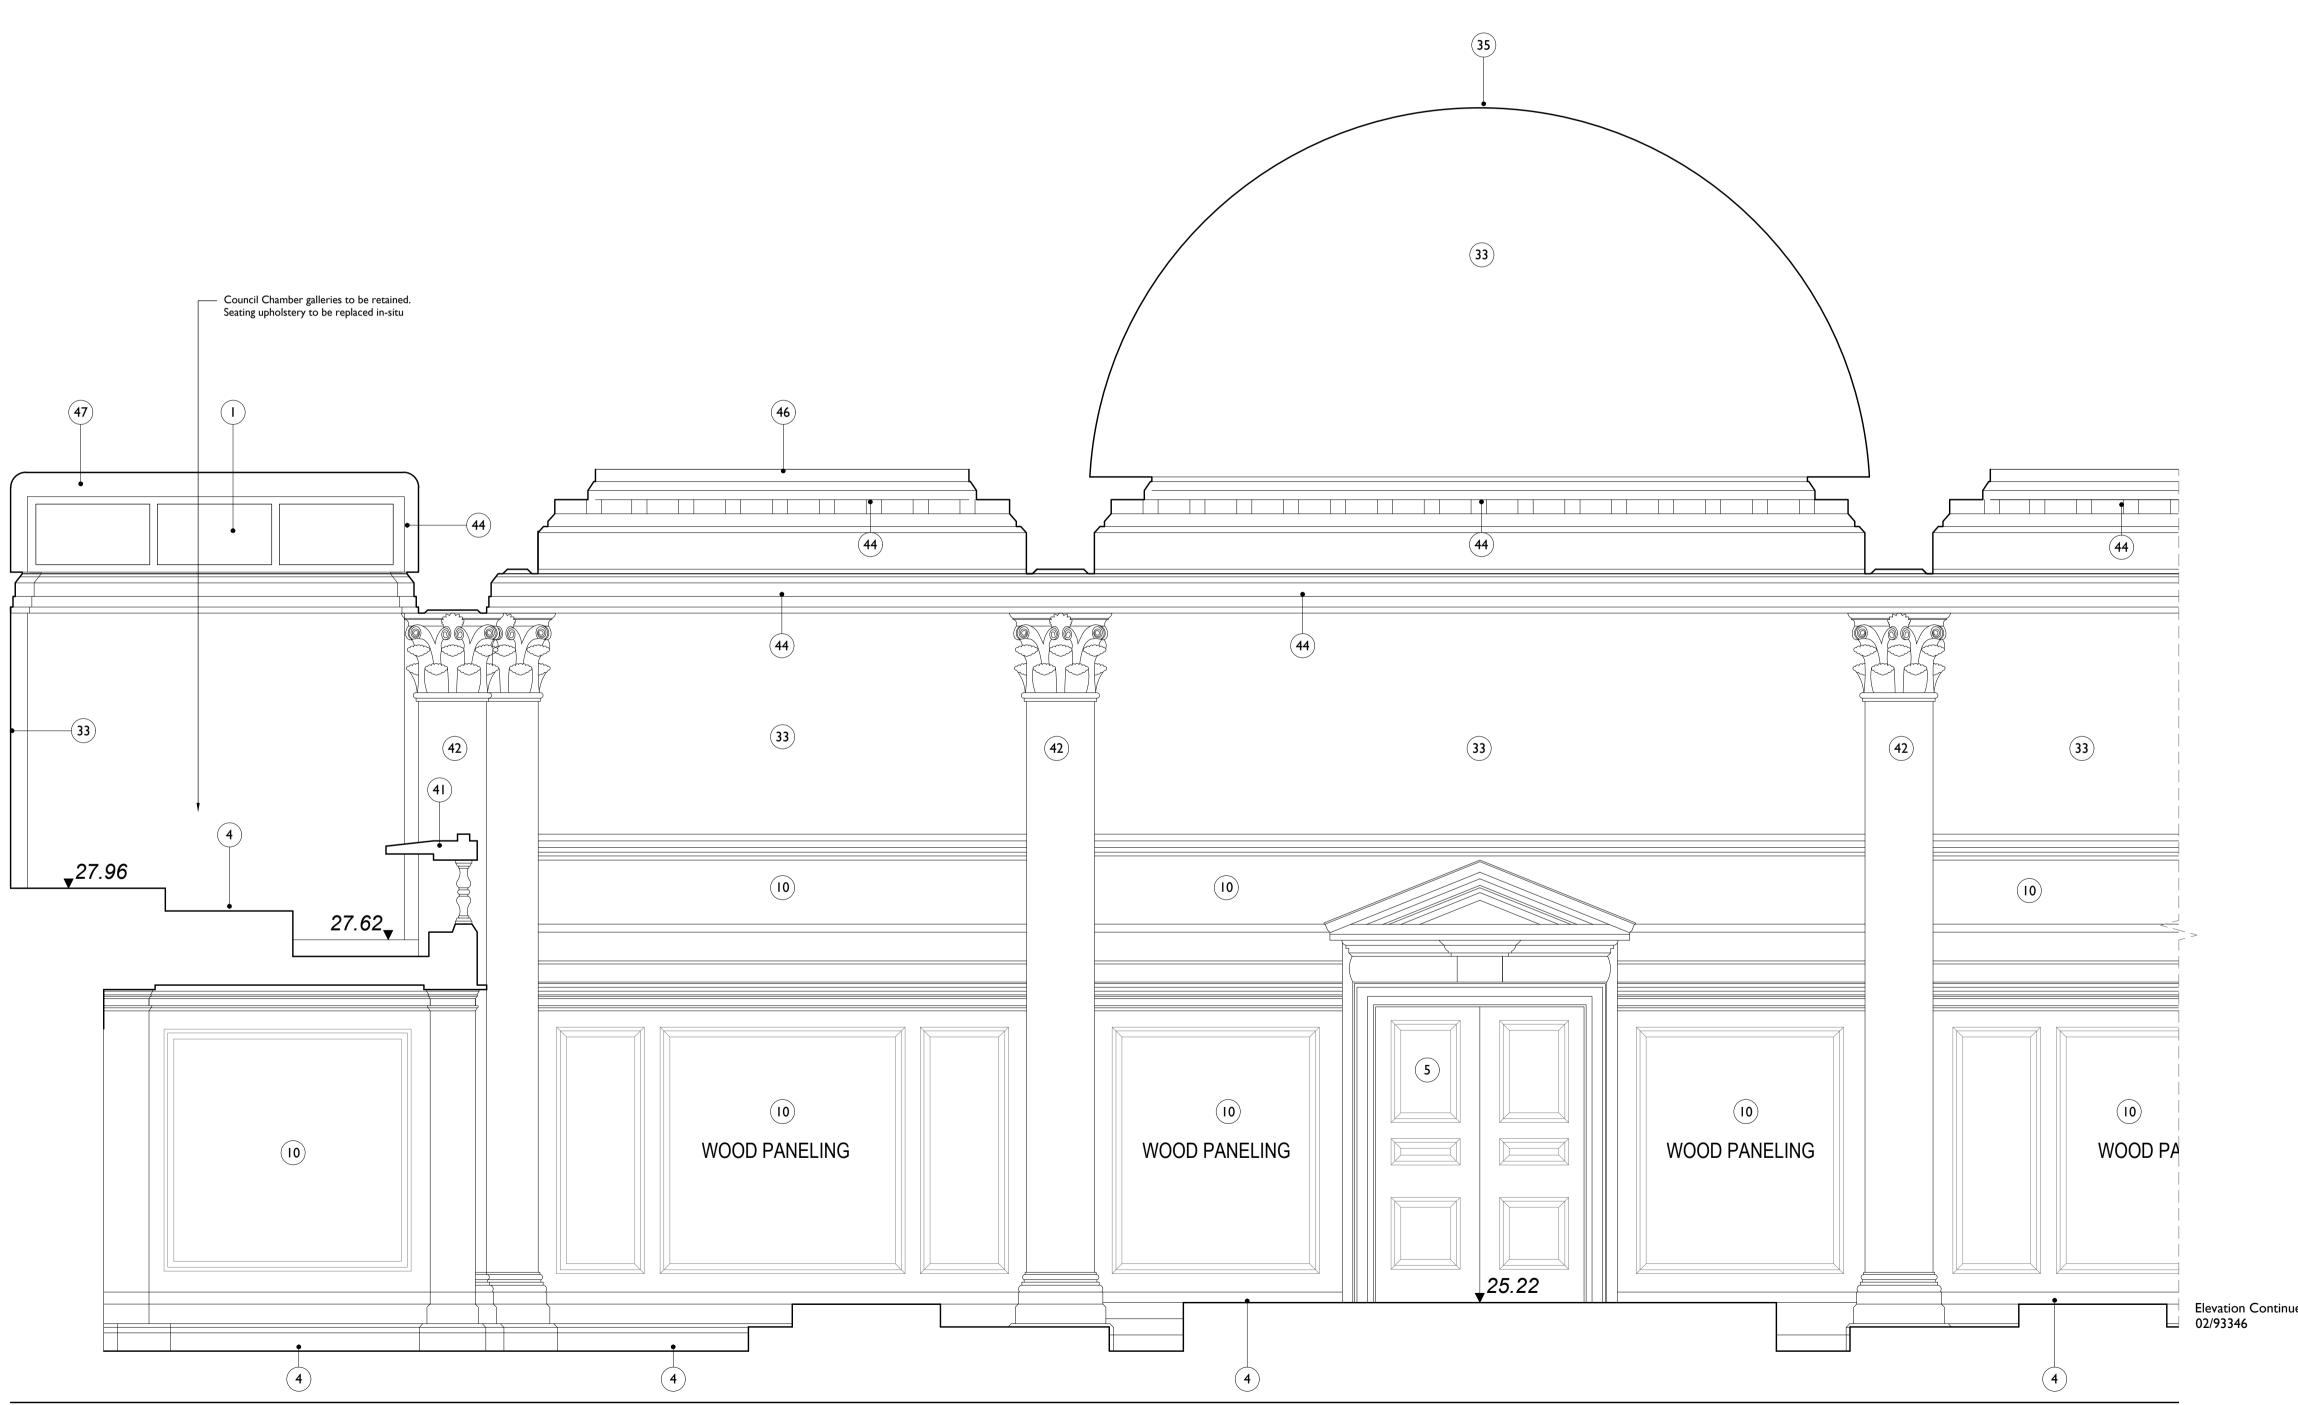


Drawings are based on survey data and may not accurately represent what is physically present.

All dimensions are to be verified on site before proceeding with the work.

All dimensions are in millimeters unless noted otherwise.

Purcell shall be notified in writing of any discrepancies.

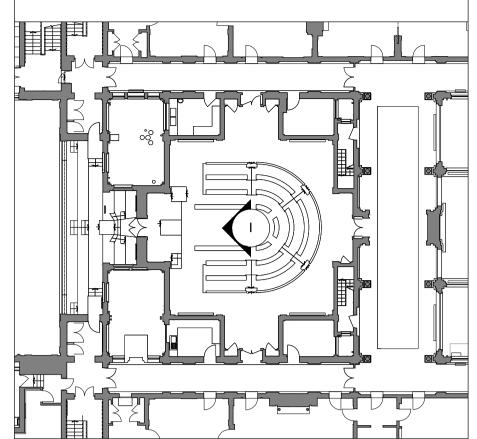

Internal Repairs & Conservation Key

Drawings to be read in conjunction with Outline Conservation Strategy - Key Areas **CTH-PUR-MP-00-SP-A-00005** For internal Repairs and Conservation Strategy Schedule of Works, refer to drawing **CTH-PUR-MB-XX-SH-A-30000** (00) **Existing room with modern finishes** FB FB FB Floor Box - Indicative location of proposed noor box. Cabling to be fed from below; openings located on site. Floor boxes to include bespoke joinery lid to allow for integration into heritage floor finishes Floor Box - Indicative location of proposed floor box. Area of structural opening - refer to 18000 series drawings for dimensions Section of timber panelling to be carefully removed for installation of electrical cabling from below. To be kept secure during works and reinstated following electrical installation. Maximum extents of removal shown - on site confirmation of panel division required Item of removal - Original Fabric Item of removal - Non-Original Fabric Existing undercut to doors used for exhaust air transfer to corridors Overhead - 300mm wide opening to ceiling for high level screened cable distribution EISEISE Overhead - Whole bay of vaulted ceiling to be removed for cabling distribution and reinstated High level opening in wall for services distribution Area of panelling/skirting removed for new grille installation for supply/return air flow. Extent of opening to services engineer's requirement. Area of severe damage

I:25 Scale						
0	500mm	١m	1.5m	2m	2.5 m	
S5 P00	18 Apr 2019	ОВ	NS			
ISSUE	DATE	DRAWN	CHECKED		DESCRIPTION	
DRAWING TITLE			Int Elevations - E1.34 Proposed Internal Conservation Repairs			
DRAWING NO.		CTH	CTH-PUR-MB-01-DR-A-93345			
REVISION		S5 P(S5 P00			
SIZE &	& SCALE	AIL	1:25			
DRAWING STATUS		JS S5 SI	S5 SUITABLE FOR PLANNING			
CLIEN	іт	Lend	llease			
PROJE	ст	Cam	den Town Hall			
JOB NUMBER		2386	64	י PL	JRCELL	

Elevation Continued on CTH-PUR-MB-01-DR-A-93346.

IS Bermondsey Square, Tower Bridge Road, London, SEI 3UN , T:+44[0]20 7397 7171, E:london@purcelluk.com © PURCELL 2012. PURCELL ® IS THE TRADING NAME OF PURCELL MILLER TRITTON LLP