




Notes:

Drawings are based on survey data and may not accurately represent what is physically present.

All dimensions are to be verified on site before proceeding with the work.


All dimensions are in millimeters unless noted otherwise.

Purcell shall be notified in writing of any discrepancies.

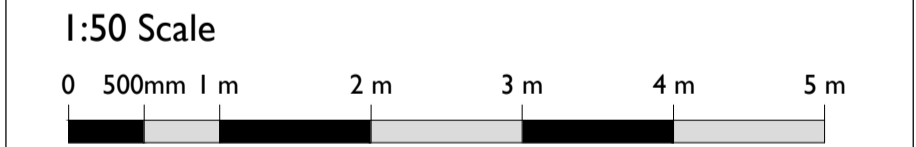 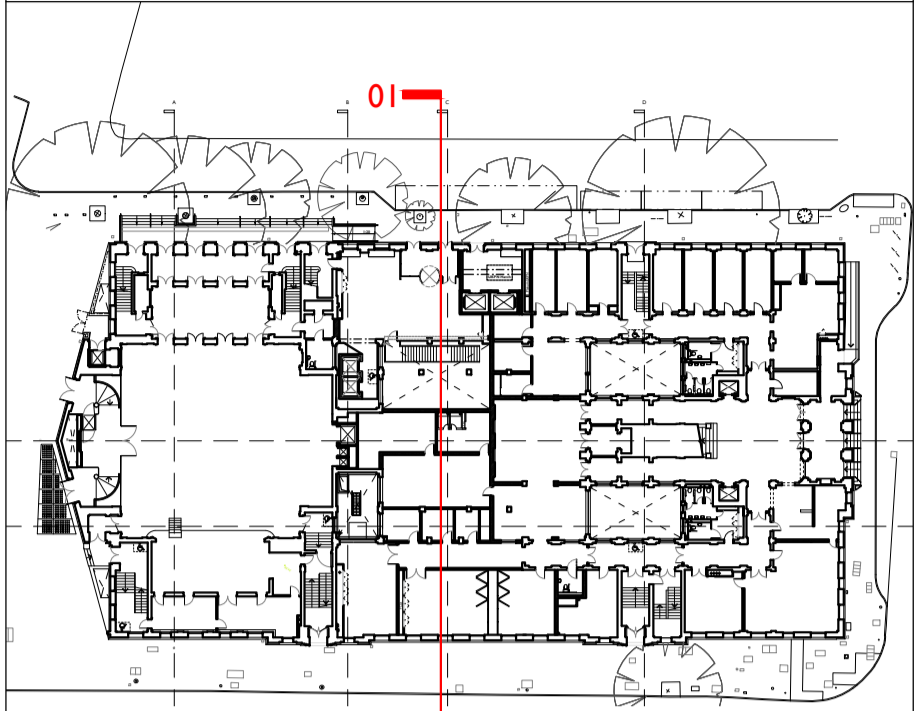

S5 P00 18 Apr 2019 OB NS

ISSUE	DATE	DRAWN	CHECKED	DESCRIPTION
DRAWING TITLE	SME Office Entrance Detail Section			
DRAWING NO.	CTH-PUR-MB-ZZ-DR-A-94014			
REVISION	S5 P00			
SIZE & SCALE	A1 L 1:50			
DRAWING STATUS	S5 SUITABLE FOR PLANNING			

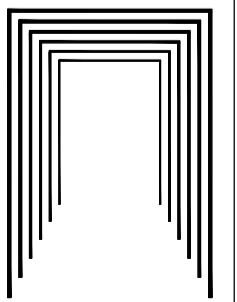CLIENT	Lendlease	 PURCELL
PROJECT	Camden Town Hall	
JOB NUMBER	238664	

