


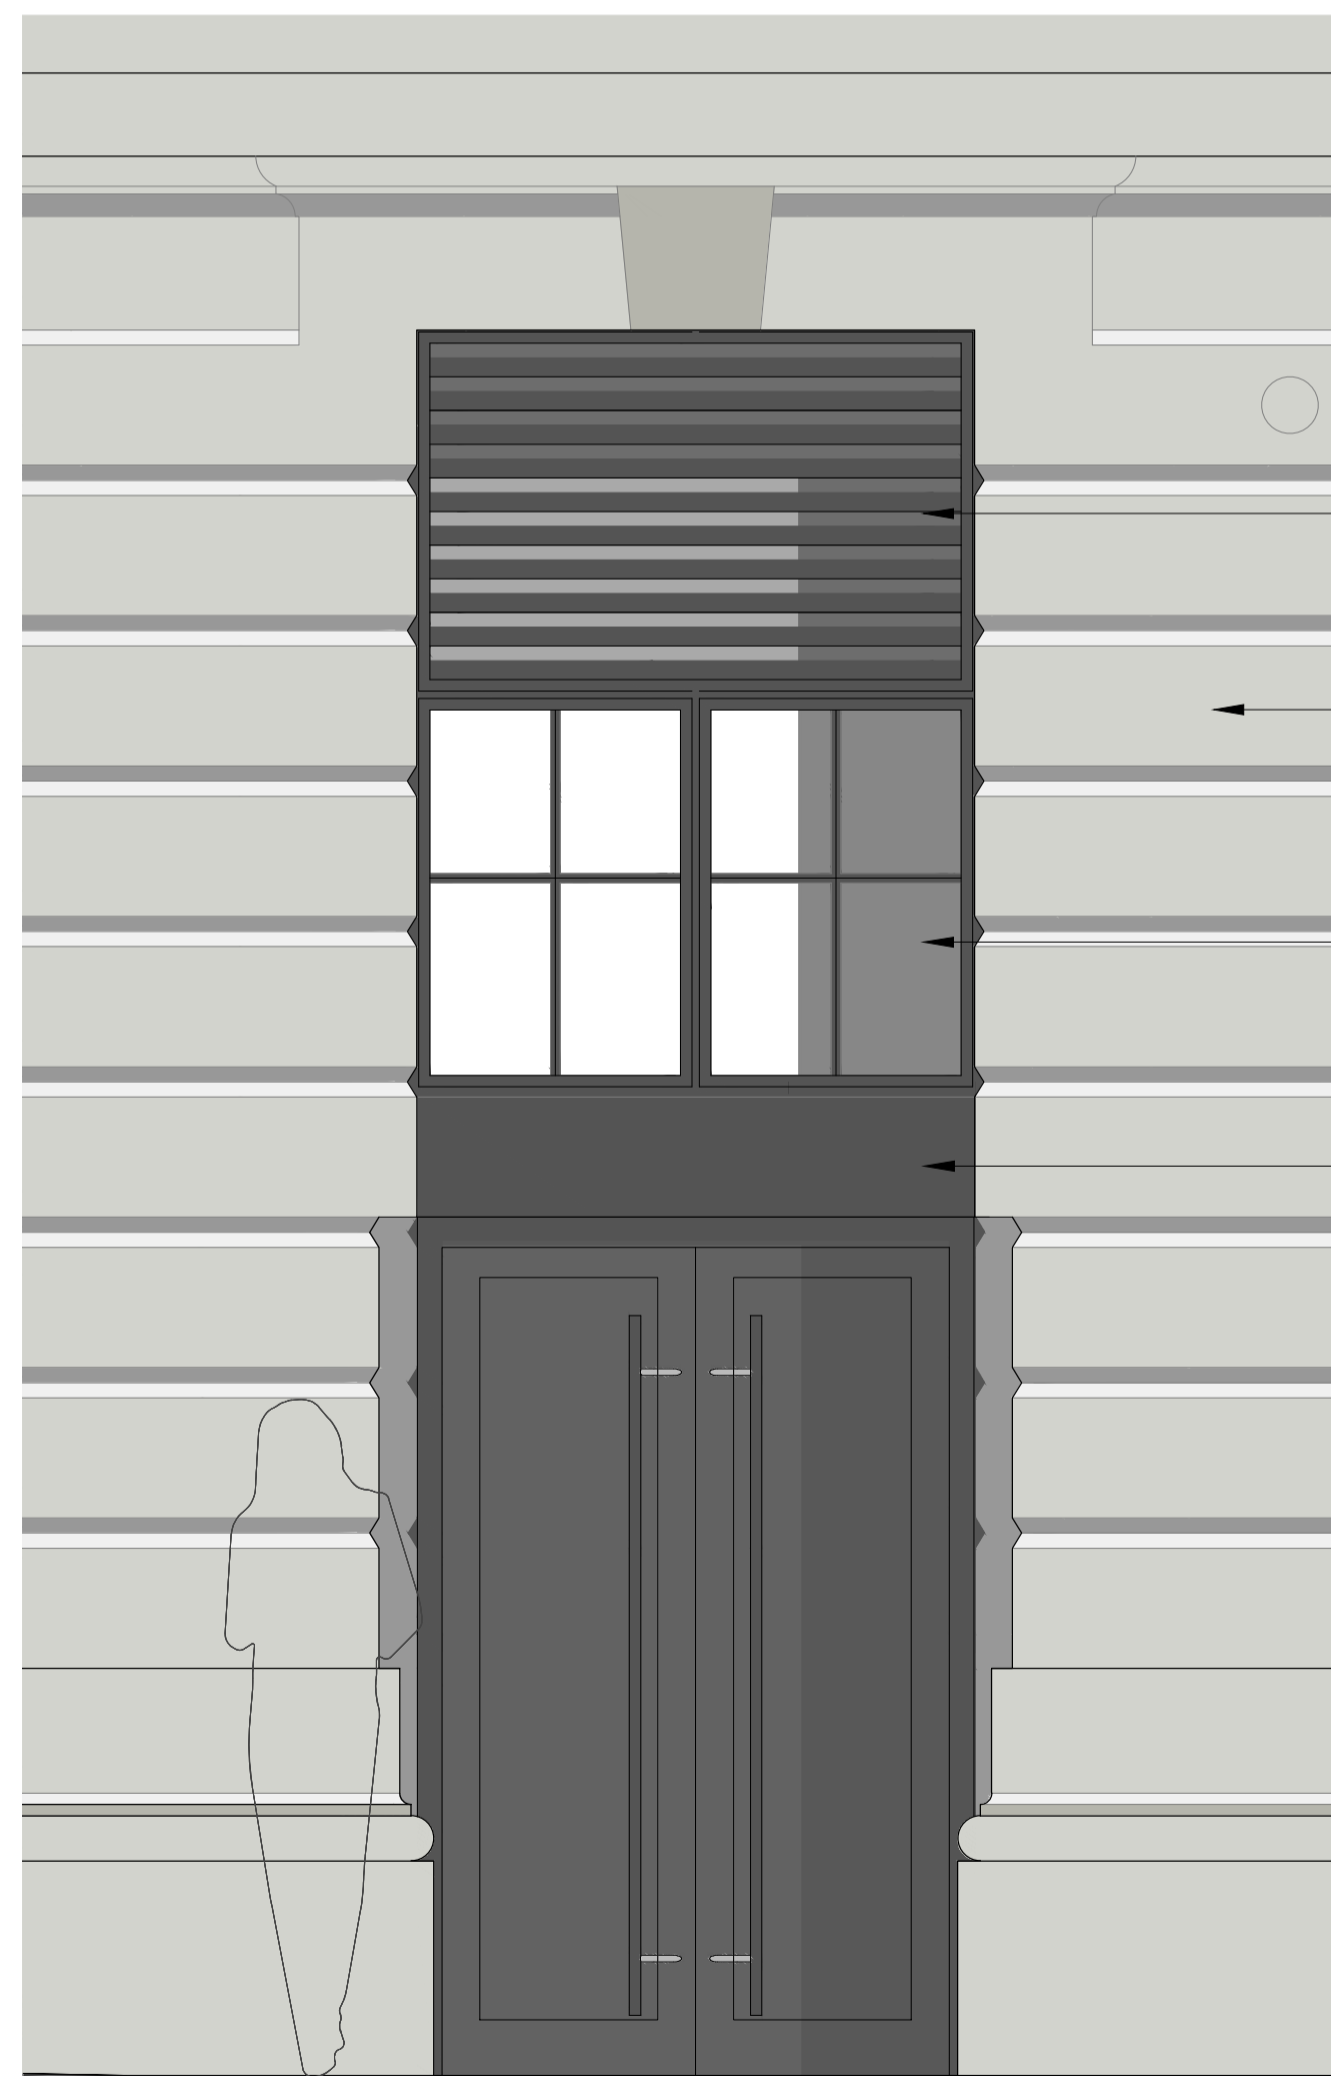


**I PROPOSED SME OFFICES ENTRANCE ELEVATION**

94004 1:50 @ A1



**2 PROPOSED REFUSE AND BIKE ENTRANCE**



94004 1:20 @ A1

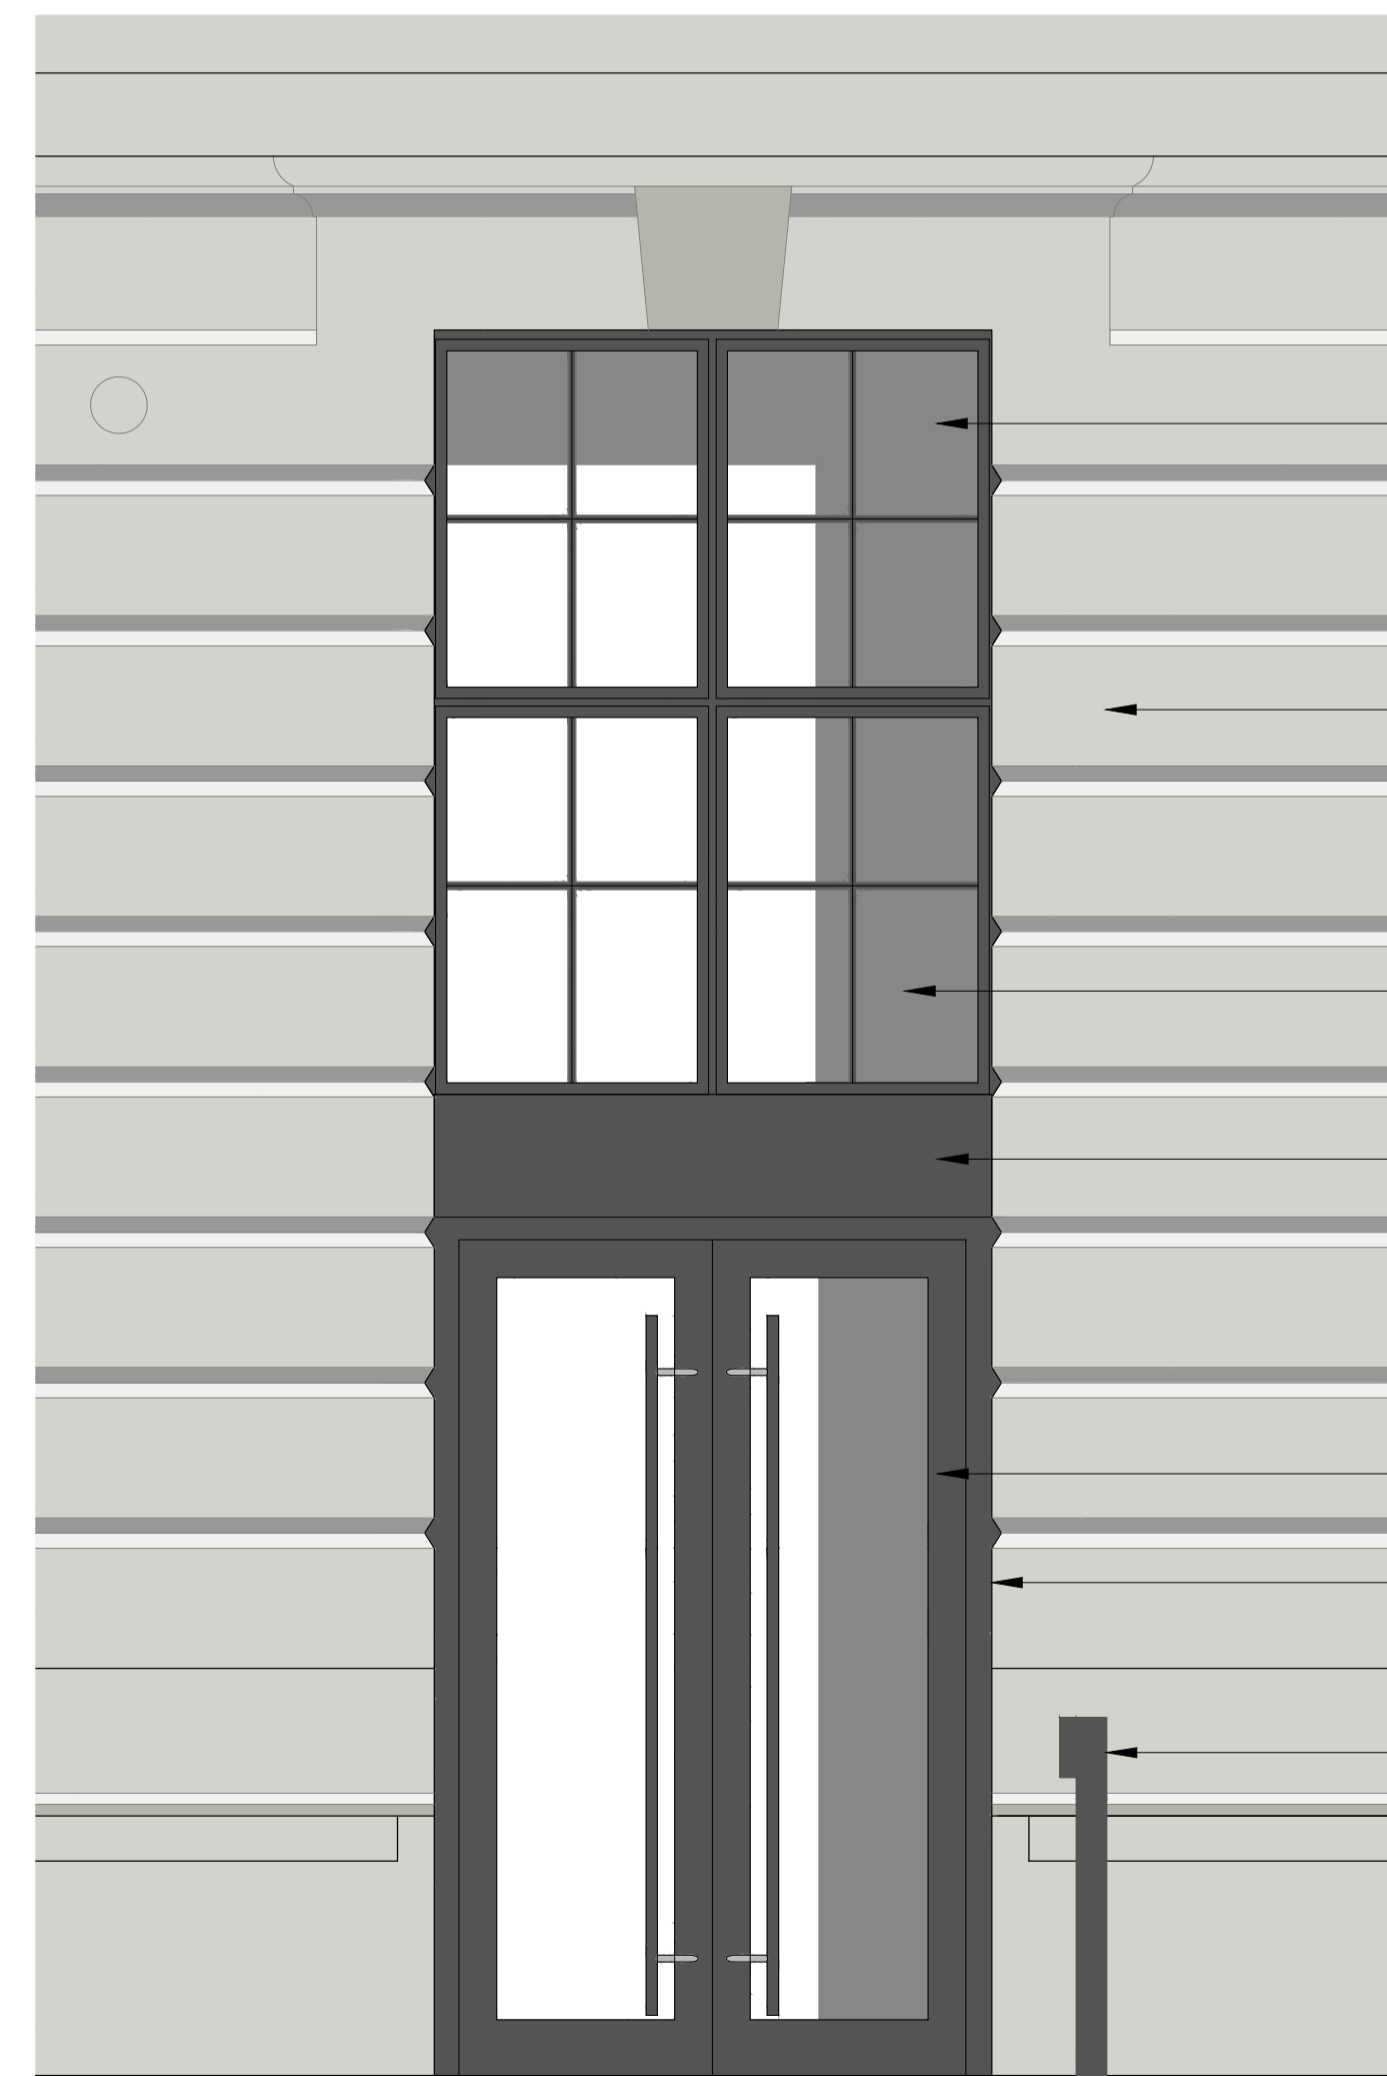

**3 PROPOSED OFFICES ENTRANCE DOOR**

94004 1:20 @ A1


**Notes:**  
 Drawings are based on survey data and may not accurately represent what is physically present.  
 All dimensions are to be verified on site before proceeding with the work.  
 All dimensions are in millimeters unless noted otherwise.  
 Purcell shall be notified in writing of any discrepancies.

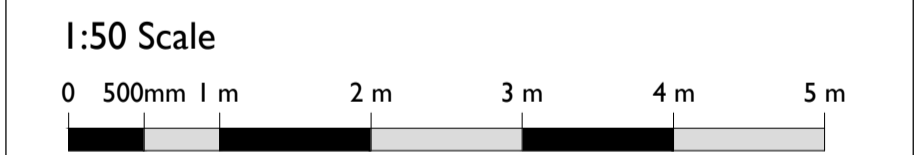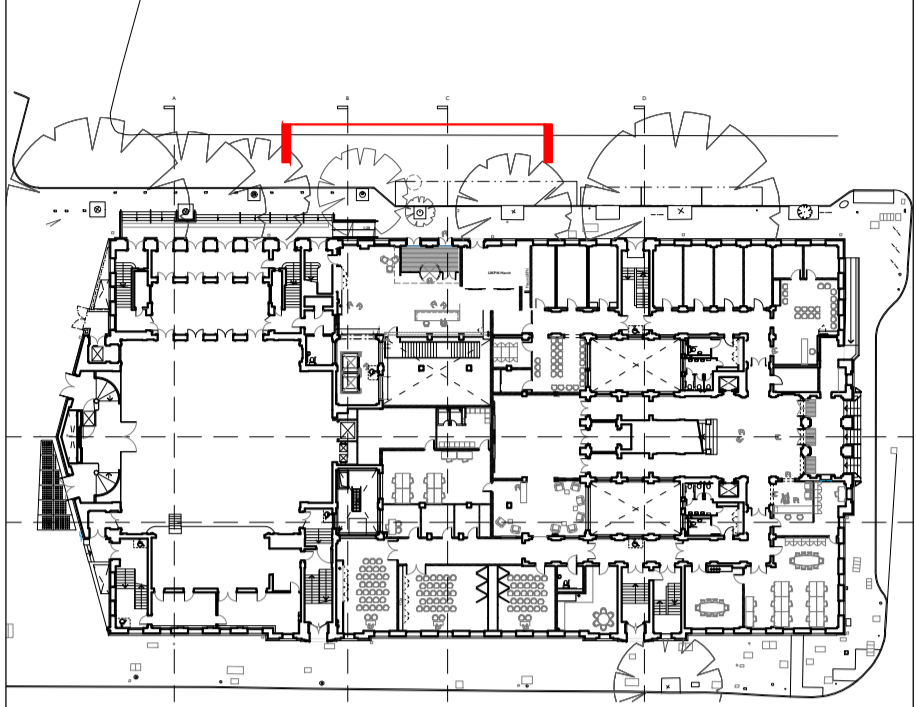

SS P00 18 Apr 2019 TM NS

ISSUE	DATE	DRAWN	CHECKED	DESCRIPTION
<b>DRAWING TITLE</b>	Elevation - Bidborough Street SME Office Entrance			
<b>DRAWING NO.</b>	CTH-PUR-MB-G0-DR-A-94004			
<b>REVISION</b>	SS P00			
<b>SIZE &amp; SCALE</b>	A1L 1:50 & 1:20			
<b>DRAWING STATUS</b>	SS SUITABLE FOR PLANNING			

**CLIENT** Lendlease  
**PROJECT** Camden Town Hall  
**JOB NUMBER** 238664

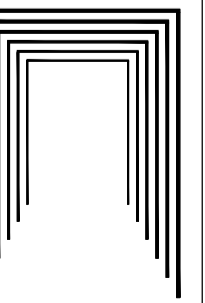

**PURCELL**