


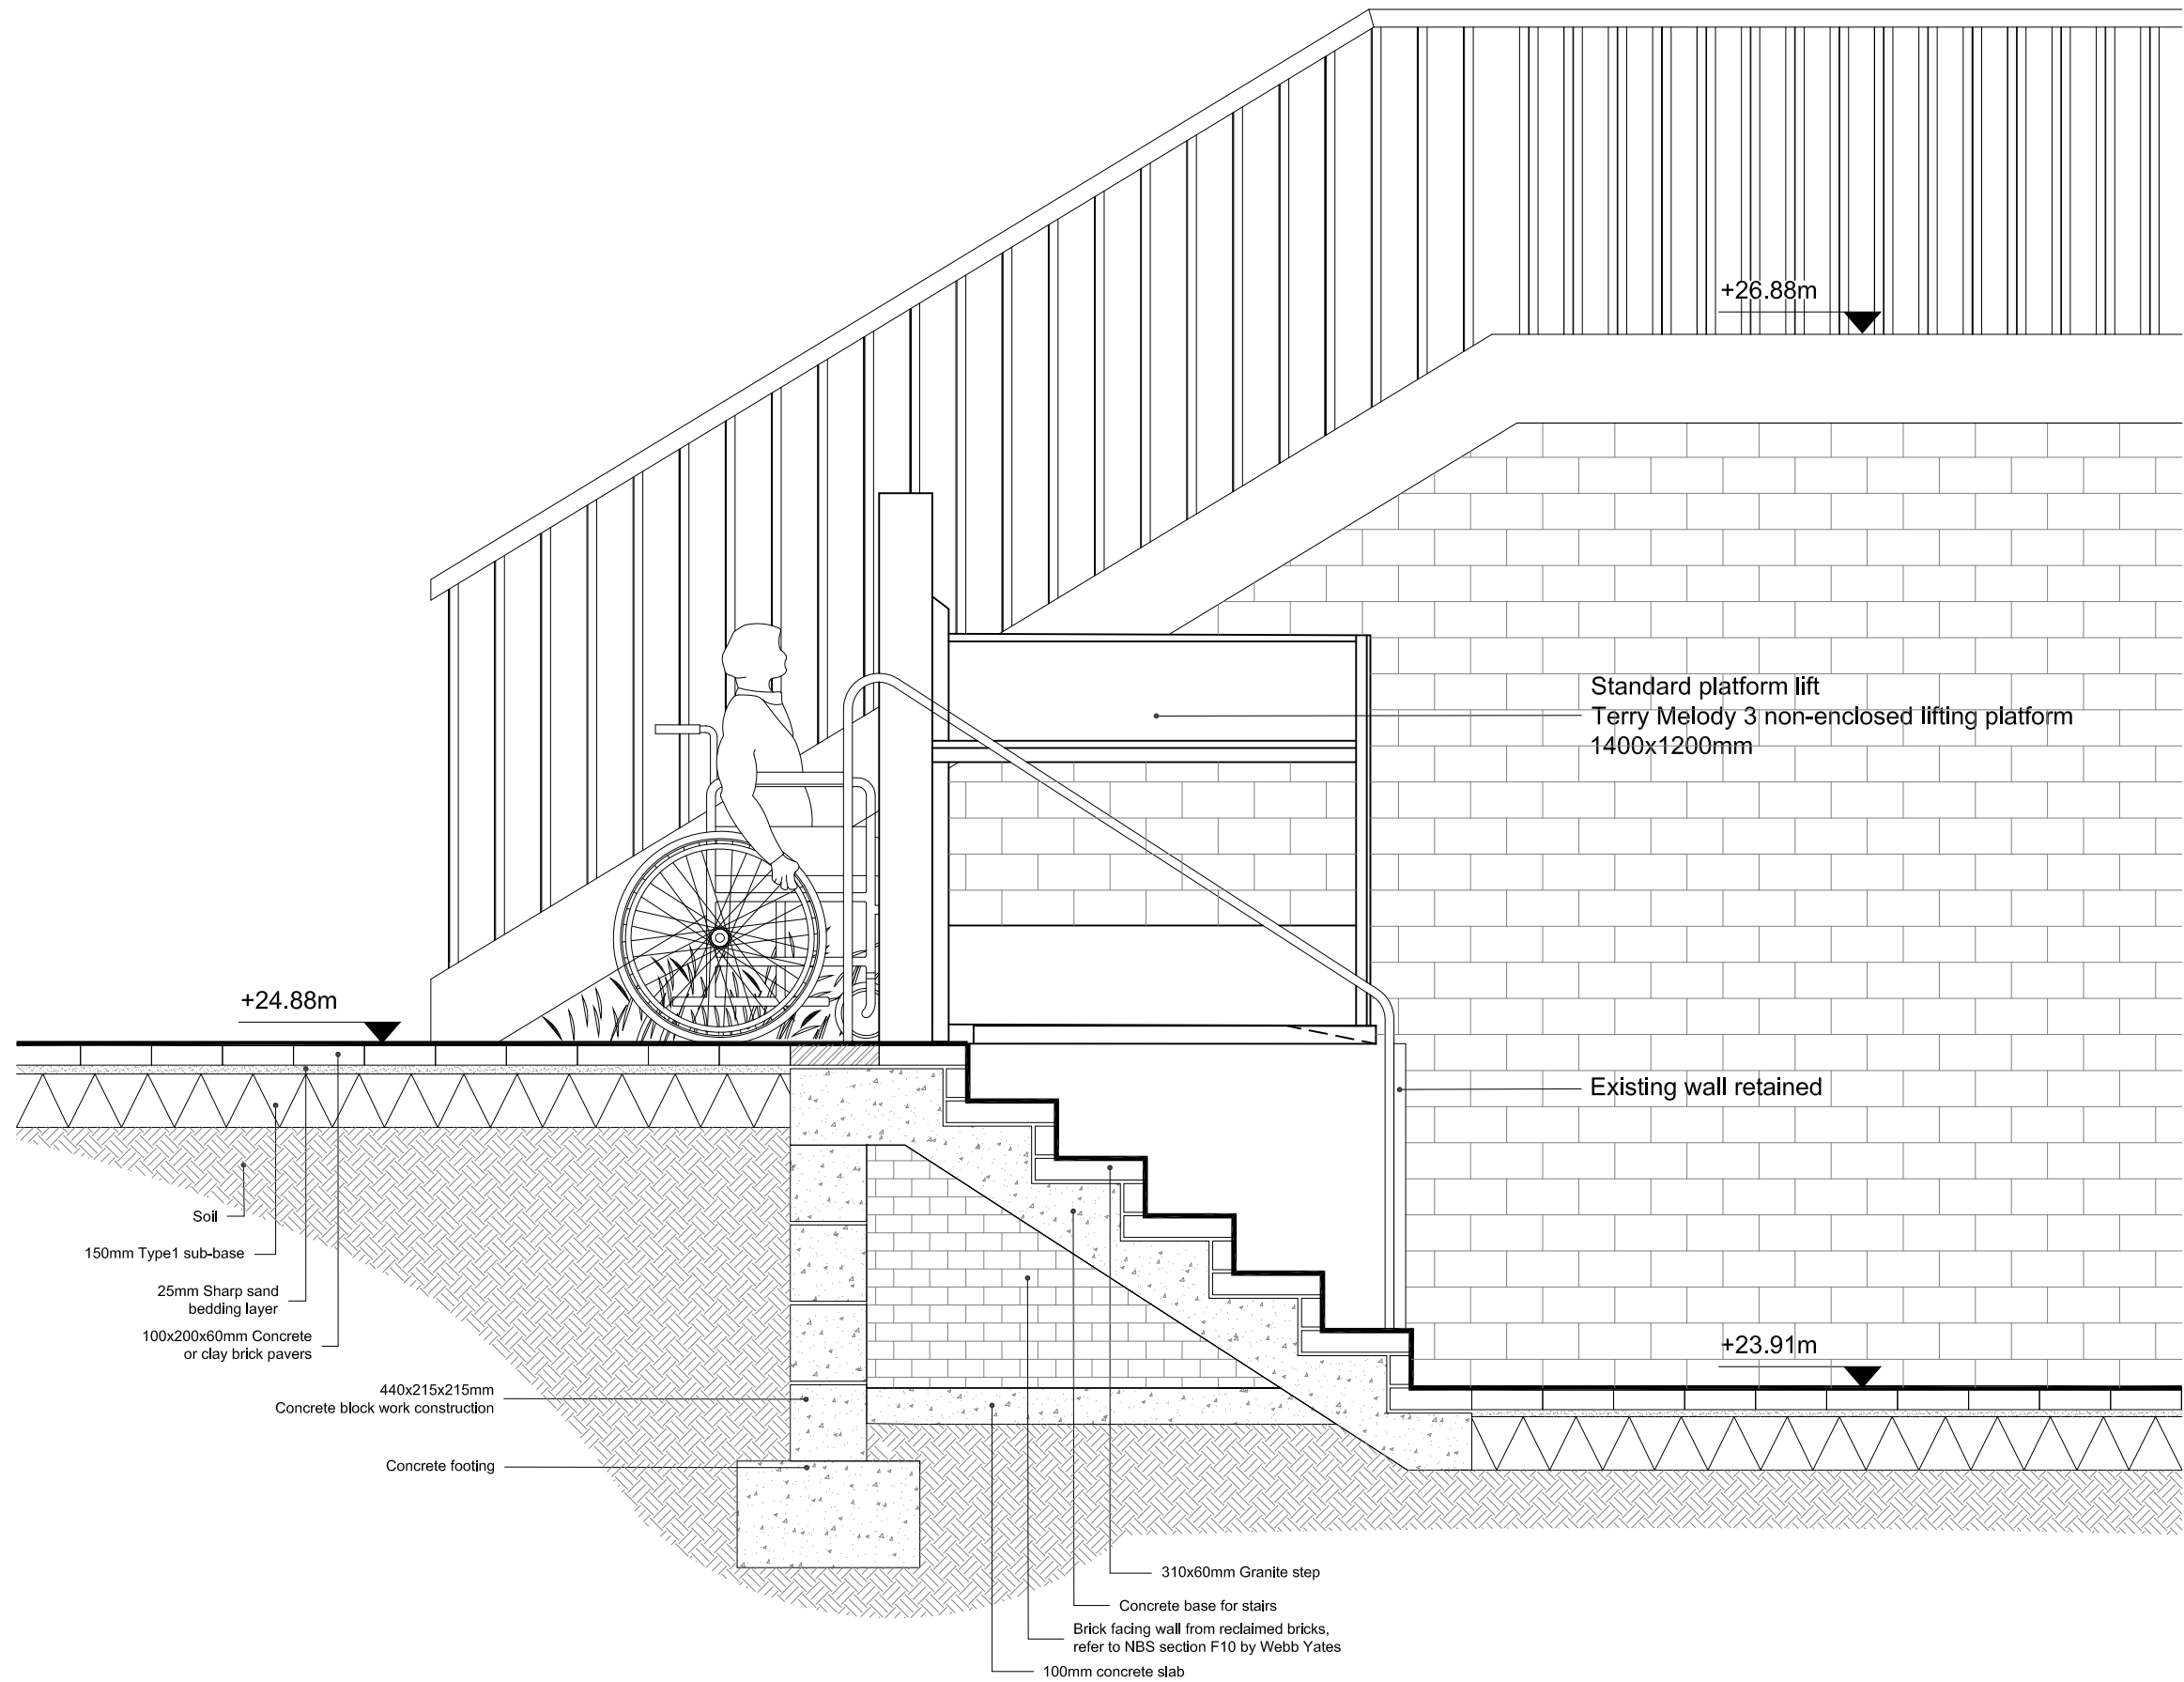

8 Section Through Steps and Retaining Wall
TS-DT-002

A 20.11.2017 VK Existing wall retained and the timber decking's frame has been indicated. All relative sections has been updated.

CLIENT APPROVAL			
A - APPROVED			
B - APPROVED WITH COMMENTS			
C - DO NOT USE			
CLIENT			
Birkbeck College			
PROJECT			
Torrington Square			
DRAWING TITLE			
Typical Details Sheet 2			
STATUS		PURPOSE OF ISSUE	
		Tender	
DRAWING NUMBER		TS-WA-DT-GF-DR-L-001.1	
		REV	
		A	
DRAWN BY		CHECKED BY	
KF		PW	
DATE		31/08/2017	
SCALES @ A3		BUILDING OFFICE	
1:50		London	
		PROJECT NUMBER	
		1566	
wilder ASSOCIATES URBAN & ENVIRONMENTAL LAND PLANNING			
27th Floor, Block 2, Elizabeth House 200 York Road, London, SE1 7PA T: 020 3003 2000 F: 020 3003 2001 E: info@wilderassociates.com			
WA			