


Legend:

- ① Water feature
- ② Bench
- ③ Sitting stone
- ④ Planting area
- ⑤ Lift platform
- ⑥ Bicycle stands
- ⑦ Timber deck
- ⑧ Paving area
- ⑨ Brown roof

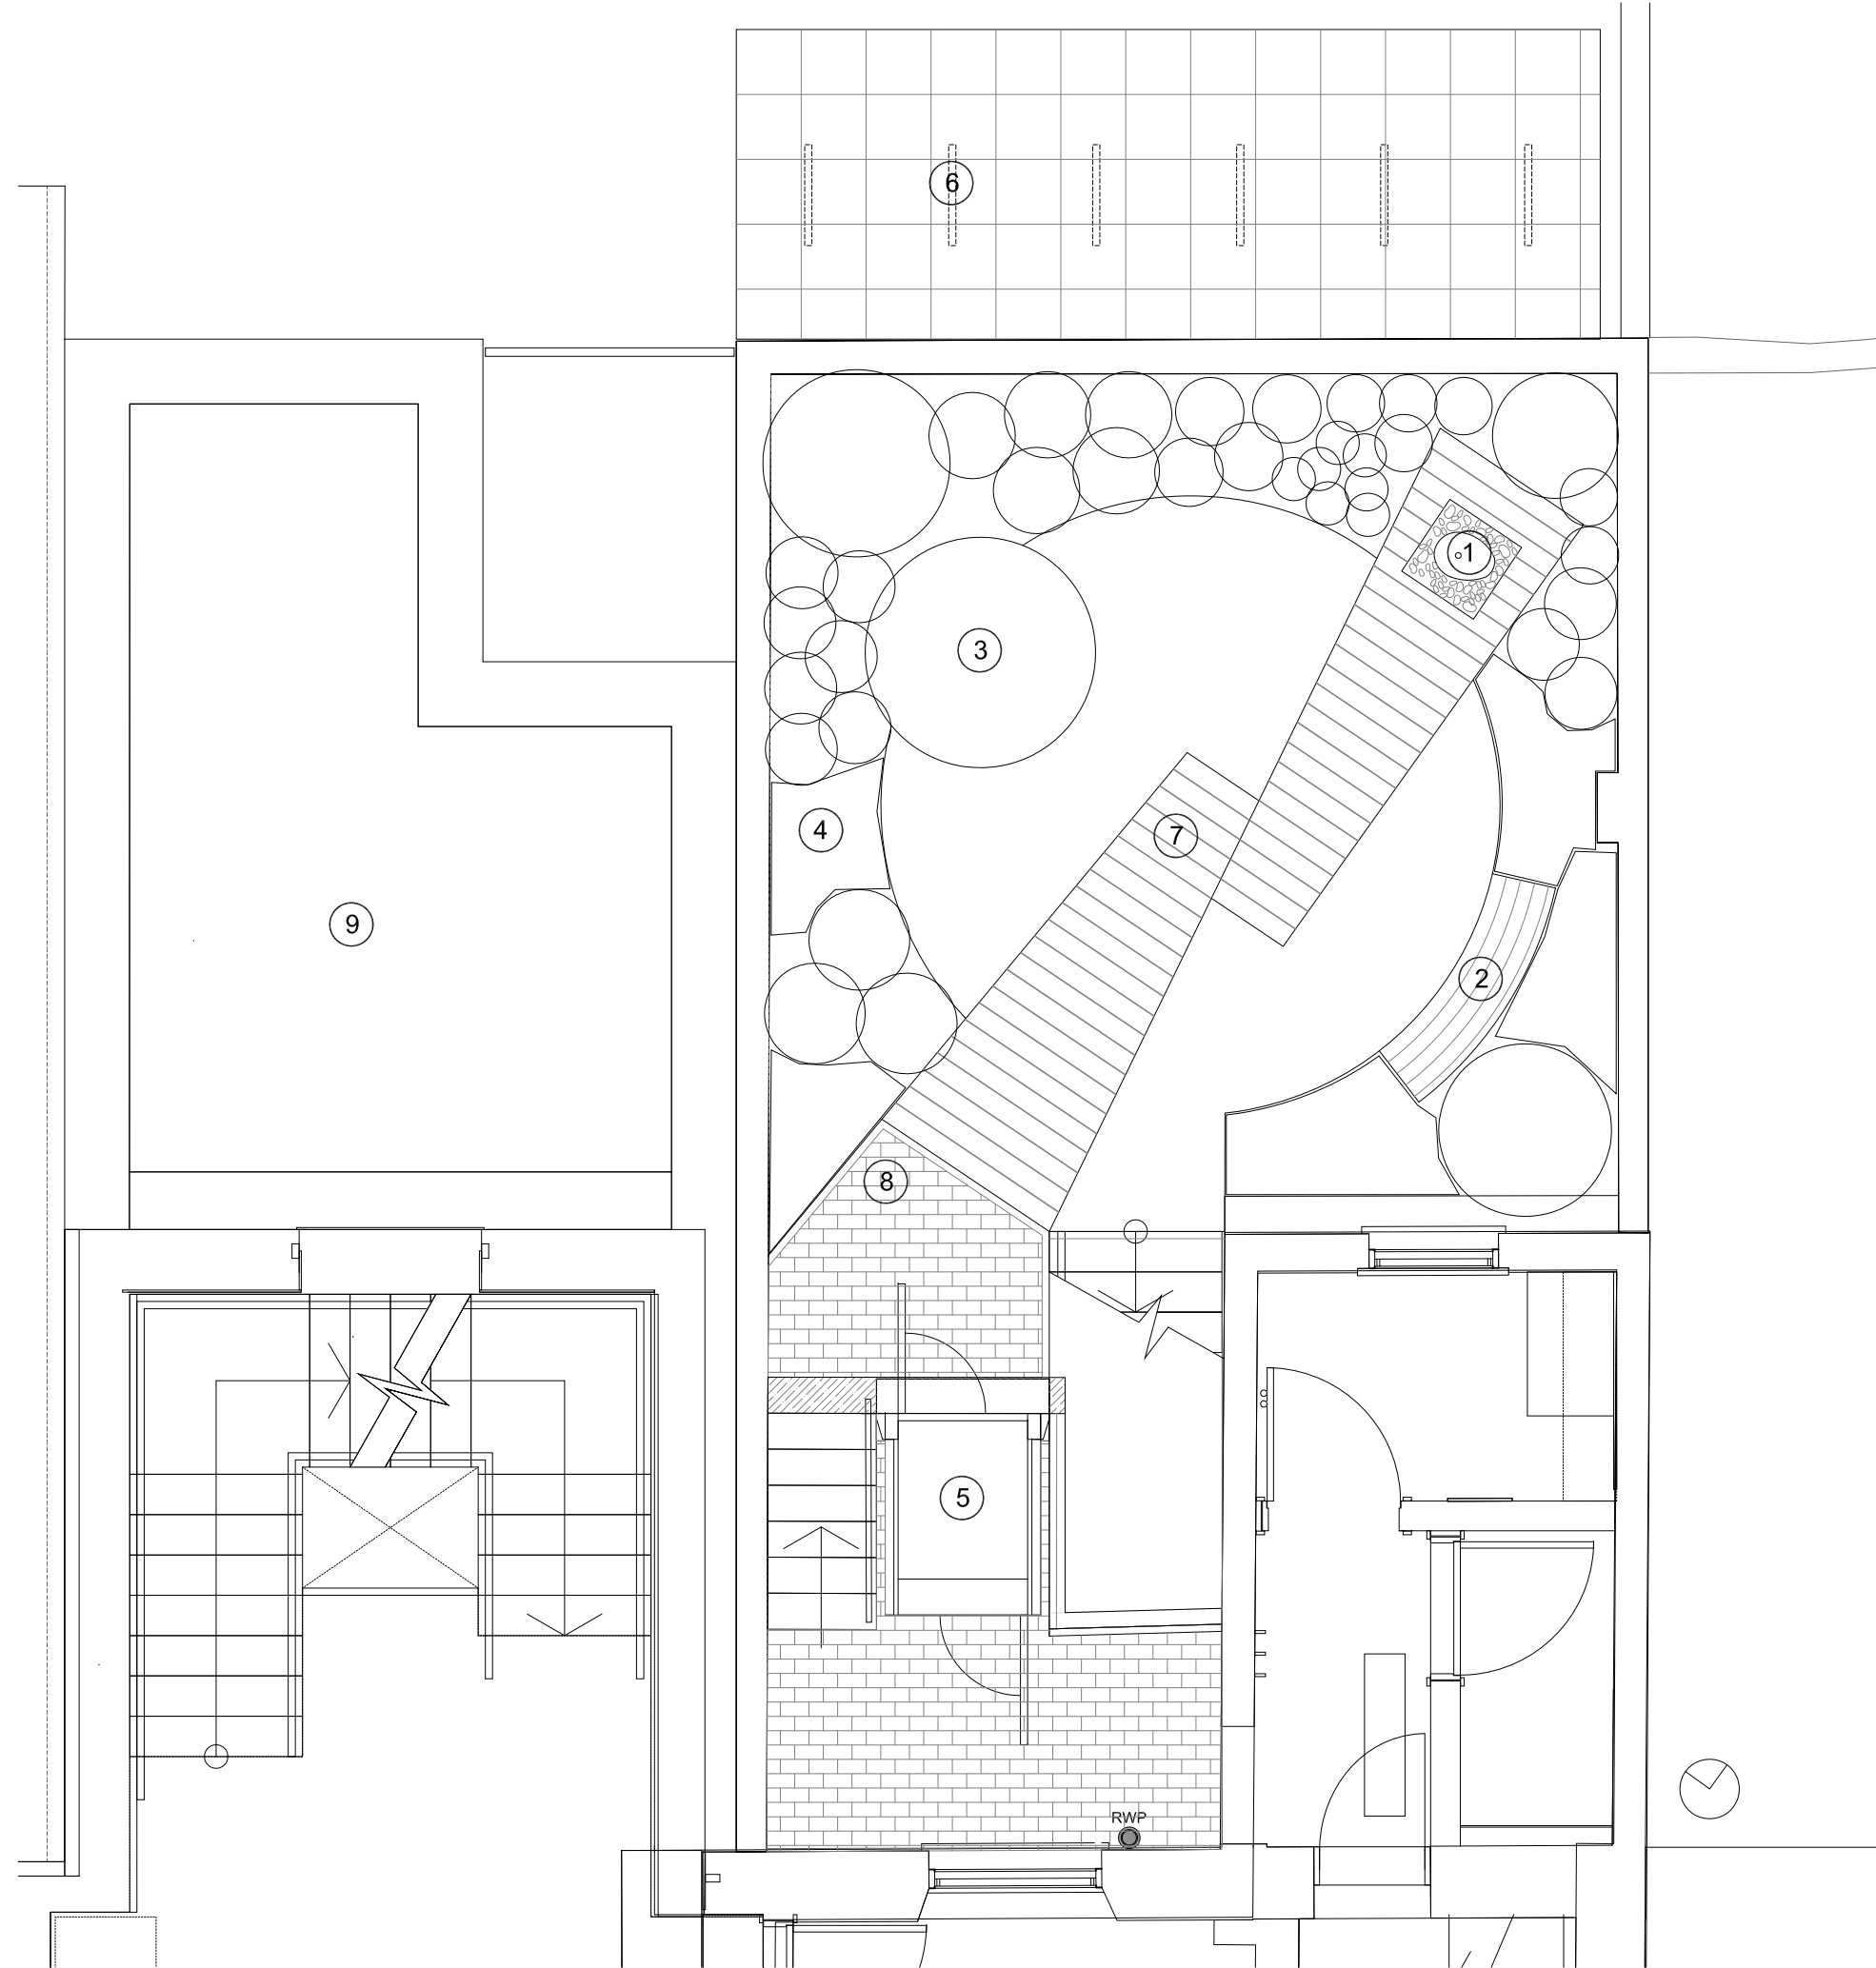

A		20.11.2017		VK		Existing Wall Retained	
CLIENT APPROVAL							
A - APPROVED							
B - APPROVED WITH COMMENTS							
C - DO NOT USE							
CLIENT							
Birkbeck College							
PROJECT							
Torrington Square							
DRAWING TITLE							
Masterplan Ground Level							
STATUS		PURPOSE OF ISSUE					
A		Tender					
DRAWING NUMBER		TS-WA-MP-GF-DR-L-001					REV
DRAWN BY		KF		CHECKED BY		PW	
DATE		31/08/2017					
SCALES @ A3		1:50		ISSUING OFFICE		London	
PROJECT NUMBER		1566					
<small>wilder ASSOCIATES URBAN & ENVIRONMENTAL LAND PLANNING</small>							
<small>177 Moor Road, Birkbeck House 200 York Road, London, SE1 7PA T: 020 7300 2000 E: info@wilderassociates.com</small>				<small>Wilder Associates Ltd 200 York Road, London, SE1 7PA T: 020 7300 2000 E: info@wilderassociates.com</small>			