


© This drawing is the copyright of Wilder Associates Ltd. All dimensions are to be verified on site. Do not scale from this drawing. Wilder Associates accept no liability for any expense, loss or damage, regardless of its nature, where reliance is placed on this drawing. The drawing has been made without prior written consent from the originating office of the company.

NOTES



A 20.11.2017 VK Existing Wall Retained			
CLIENT: APPROVAL			
A - APPROVED			
B - APPROVED WITH COMMENTS			
C - DO NOT USE			
CLIENT		Birkbeck College	
PROJECT		Torrington Square	
DRAWING TITLE		Coloured Masterplan Ground Level	
STATUS	PURPOSE OF ISSUE	Tender	
A			
DRAWING NUMBER		TS-WA-MP-GF-DR-L-002	
DRAWN BY	CHECKED BY	DATE	
KF	PW	31/08/2017	
SCALE @ A3	ISSUED OFFICE	PROJECT NUMBER	
1:50	London	1566	
wilder associates URBAN & ENVIRONMENTAL LAND PLANNING			
27th Floor, Block 2, Elizabeth House 200 Fenchurch Street, London EC3A 7AF T: 020 3603 2060 E: enquiries@wilderassociates.com		T: 020 3603 2060 W: www.wilderassociates.com	

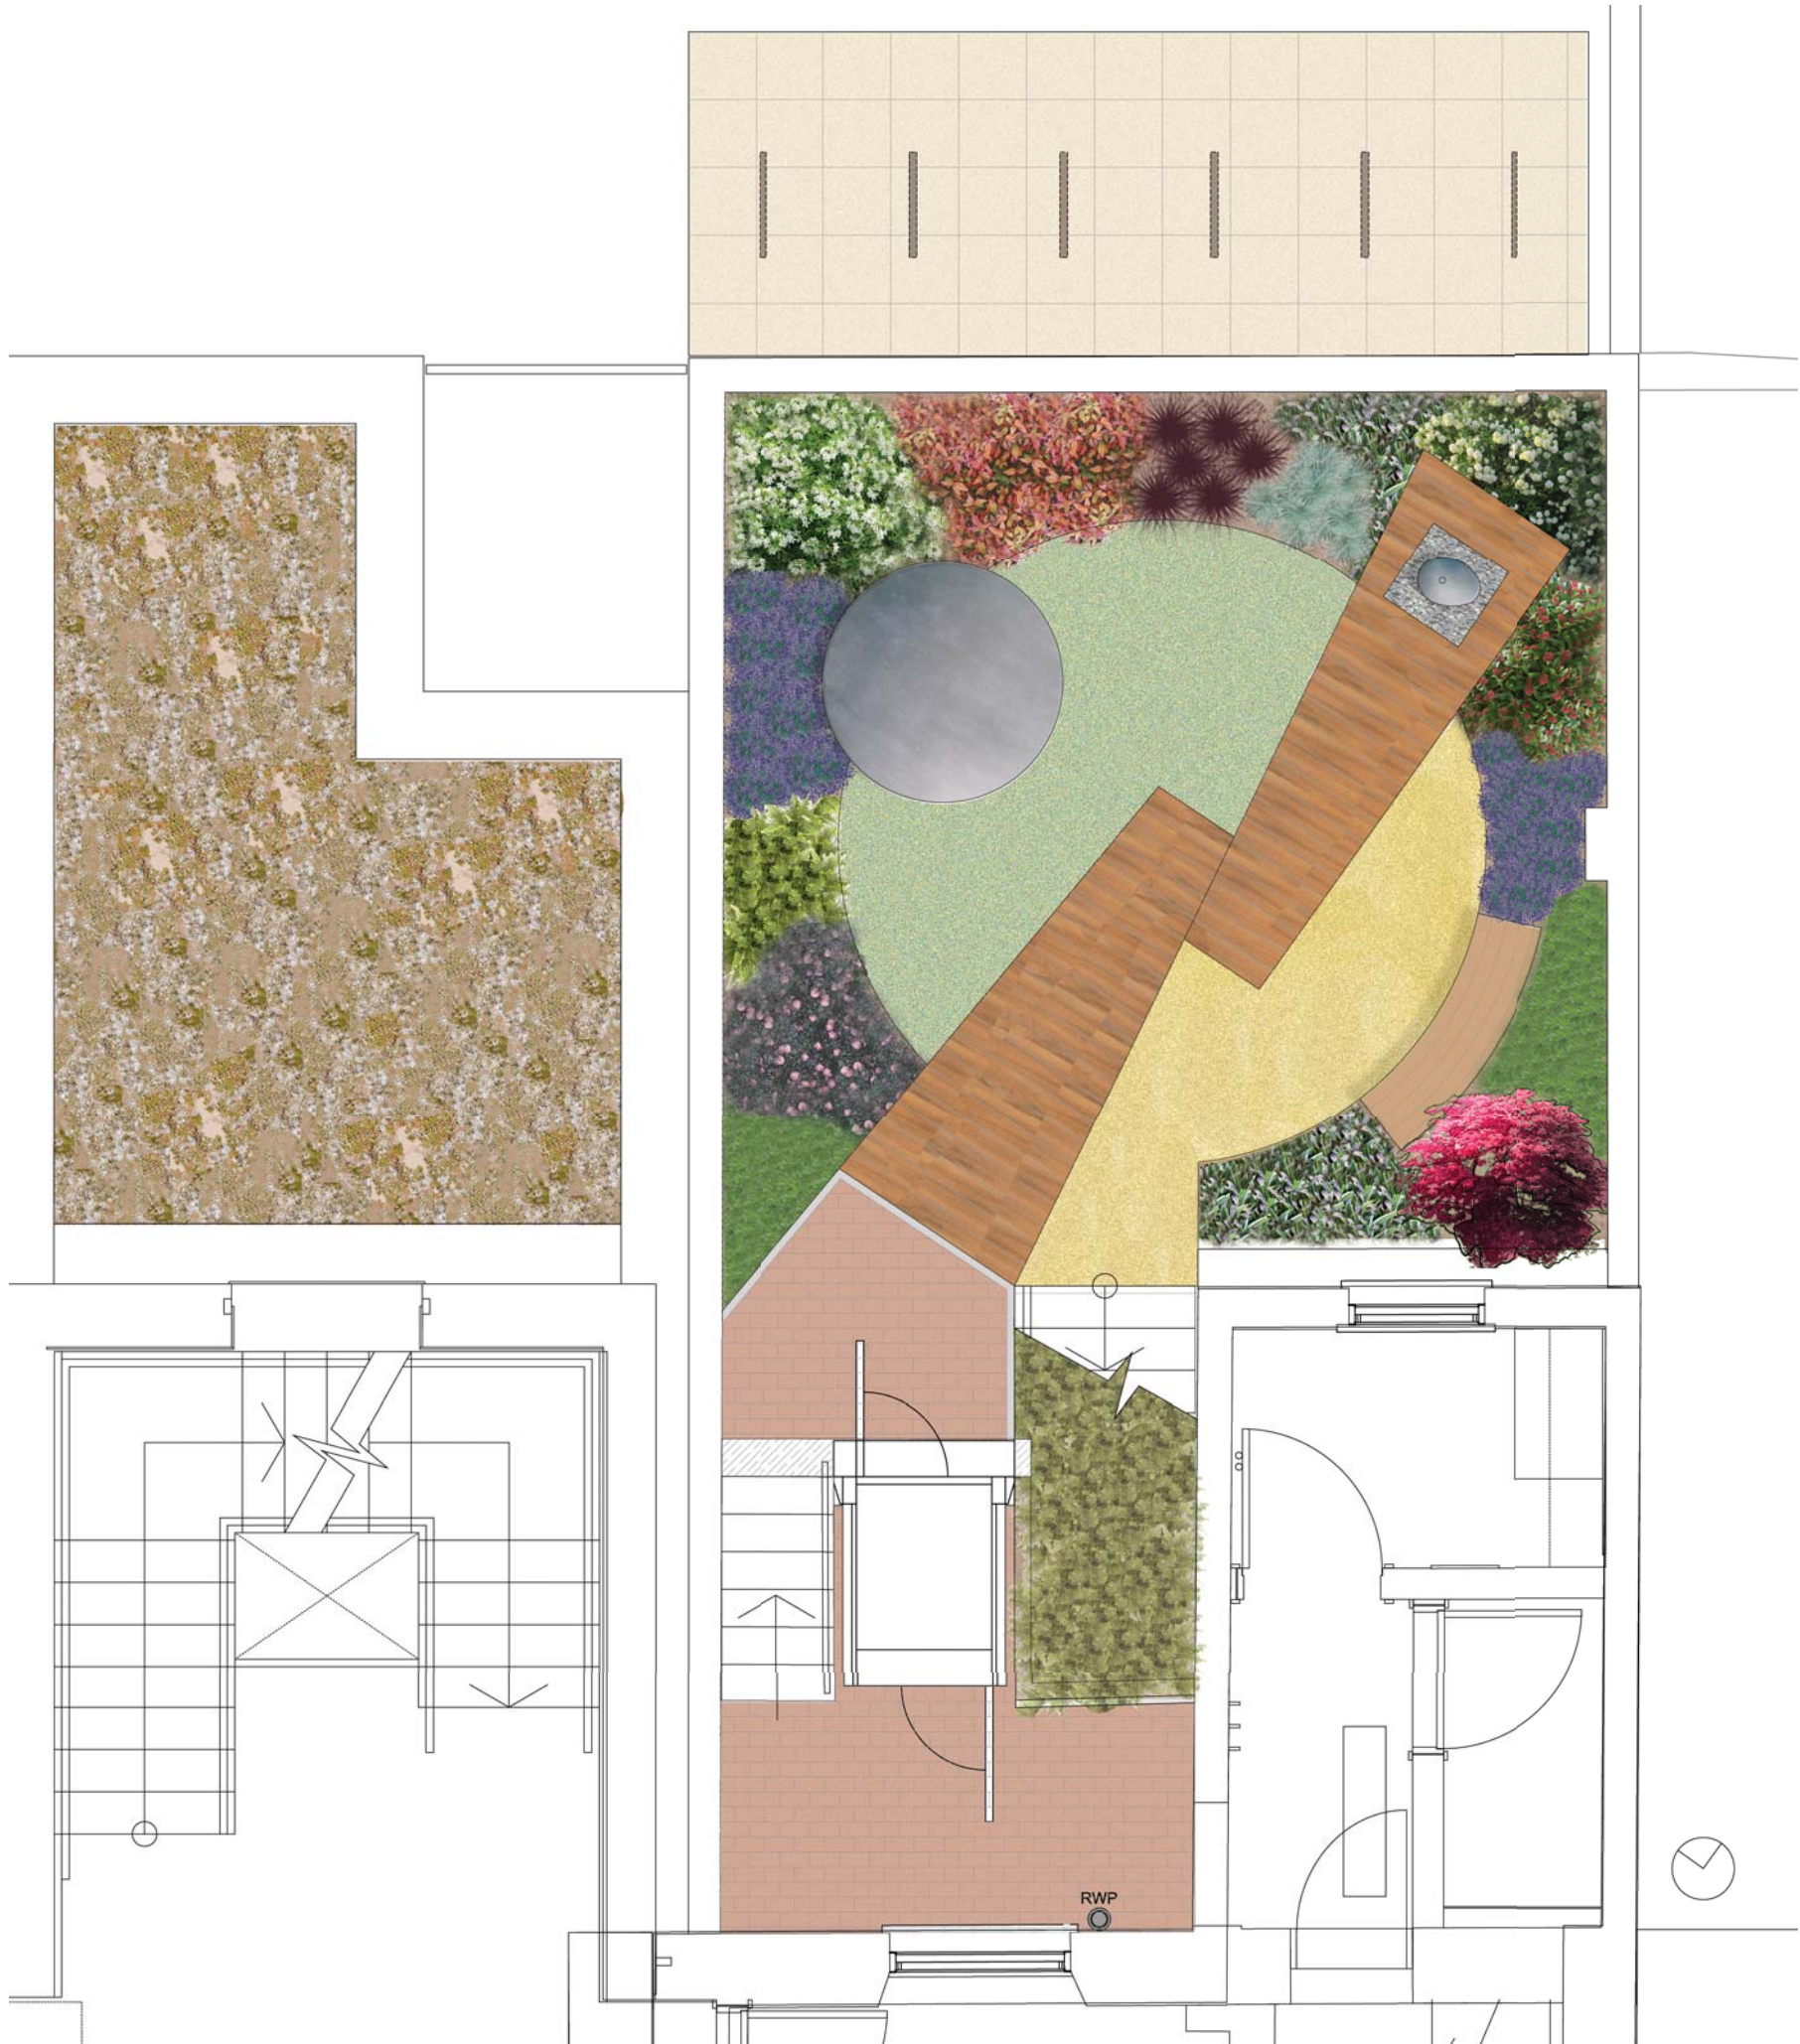