


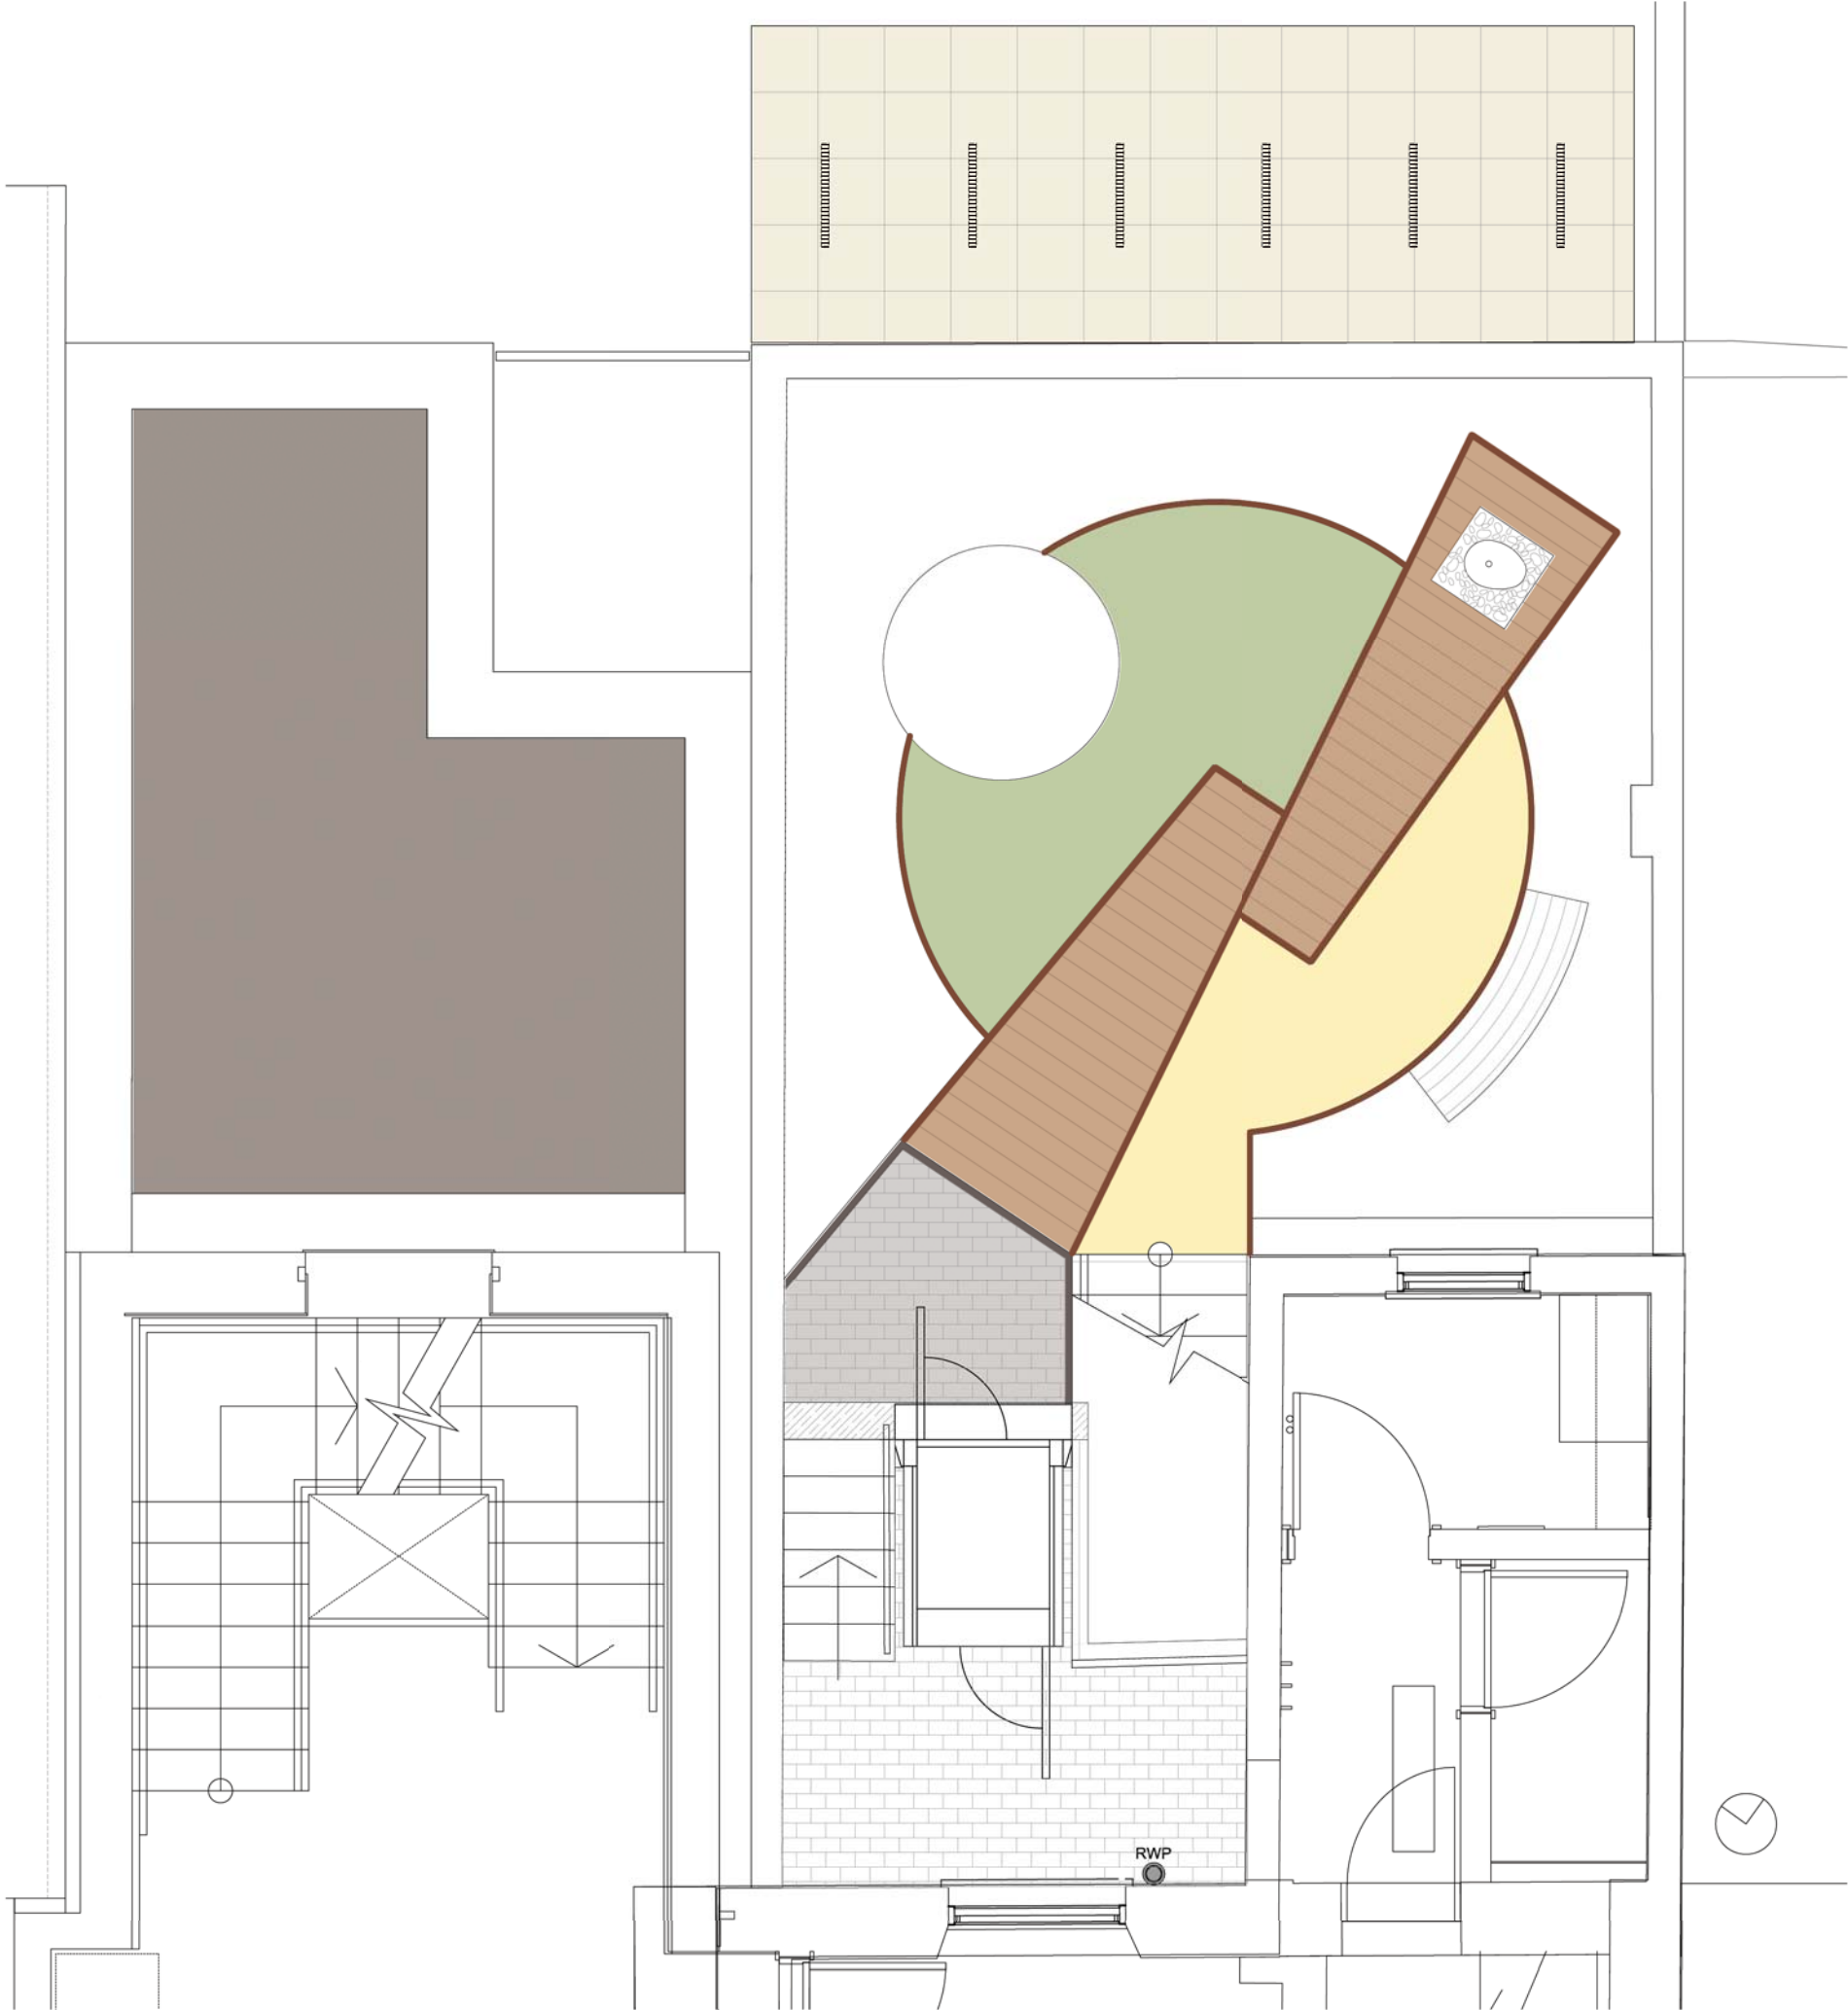


Tobermore pembury
Concrete block paving
100 x 200 x 60mm
Colour heather




Tobermore Mayfair flags
450 x 450 x 50mm
Colour sandstone



Astro artificial grass
Colour Astro Mars 2017

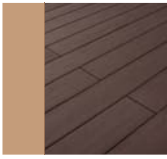

Kinley terrafina
Excel Yacht deck
Finish deck

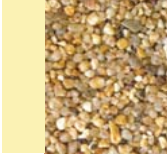

Sudstech porous paving
Colour Avoca




Kinley
Excel edge borderline
BL30BR



Standard flat top kerb
150 x 50 x 915mm



Sheffield Cycle Stand

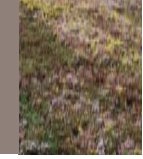

Brown roof

A		20.11.2017	VK	Existing Wall Retained	
CLIENT APPROVAL					
A - APPROVED					
B - APPROVED WITH COMMENTS					
C - DO NOT USE					
CLIENT					
Birkbeck College					
PROJECT					
Torrington Square					
Hardworks Plan					
DRAWING TITLE					
STATUS		PURPOSE OF ISSUE			
		Tender			
DRAWING NUMBER		TS-WA-MP-GF-DR-L-005			REV
					A
DRAWN BY	KF	CHECKED BY	PW	DATE	
31/08/2017					
SCALES @ A3	1:50	ISSUED OFFICE	London	PROJECT NUMBER	
				1566	
wilder associates					
URBAN & ENVIRONMENTAL LAND PLANNING					
27th Floor, Block 2, Elizabeth House					
200 Finsbury Road, London, EC2A 7AF					
t: 020 3600 2080					
www.wilderassociates.com					