




EXISTING BRICK STORAGE
TO BE REMOVED

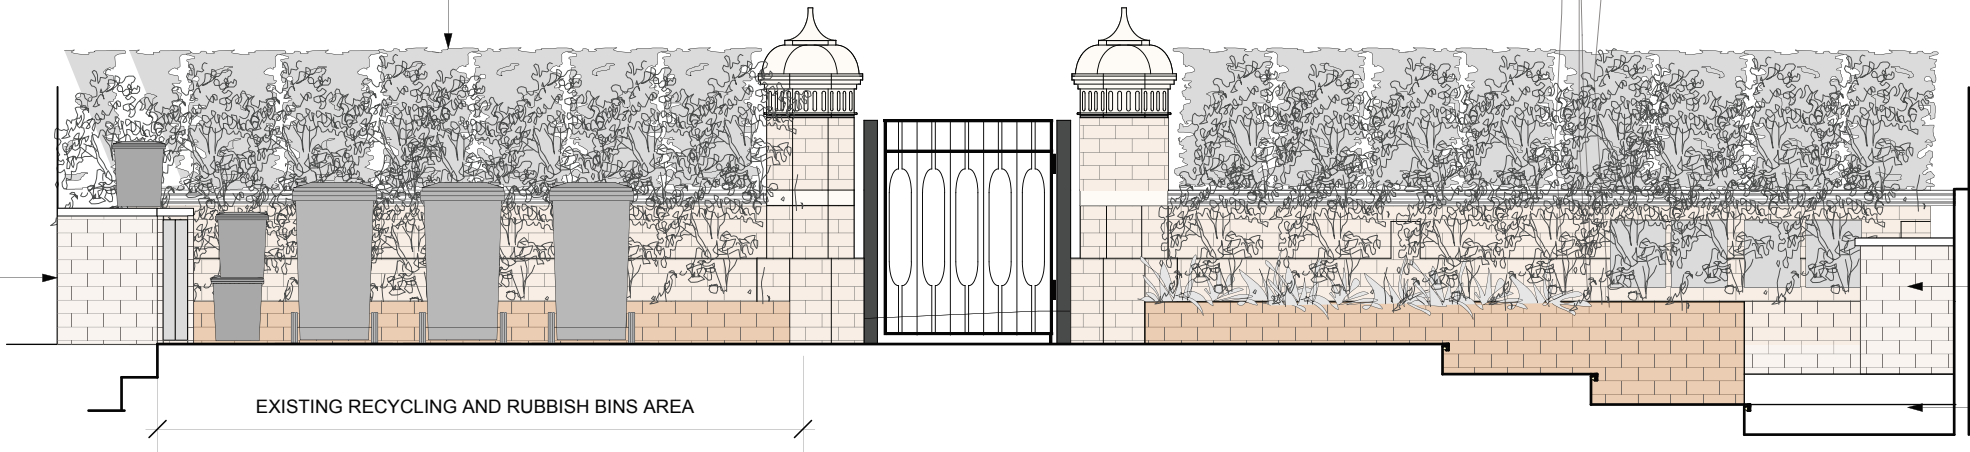


EXISTING HEDGES



EXISTING BRICK STORAGE
TO BE REMOVED

EXISTING STEPS
TO BE REMOVED
AND FLOOR LEVELLED.

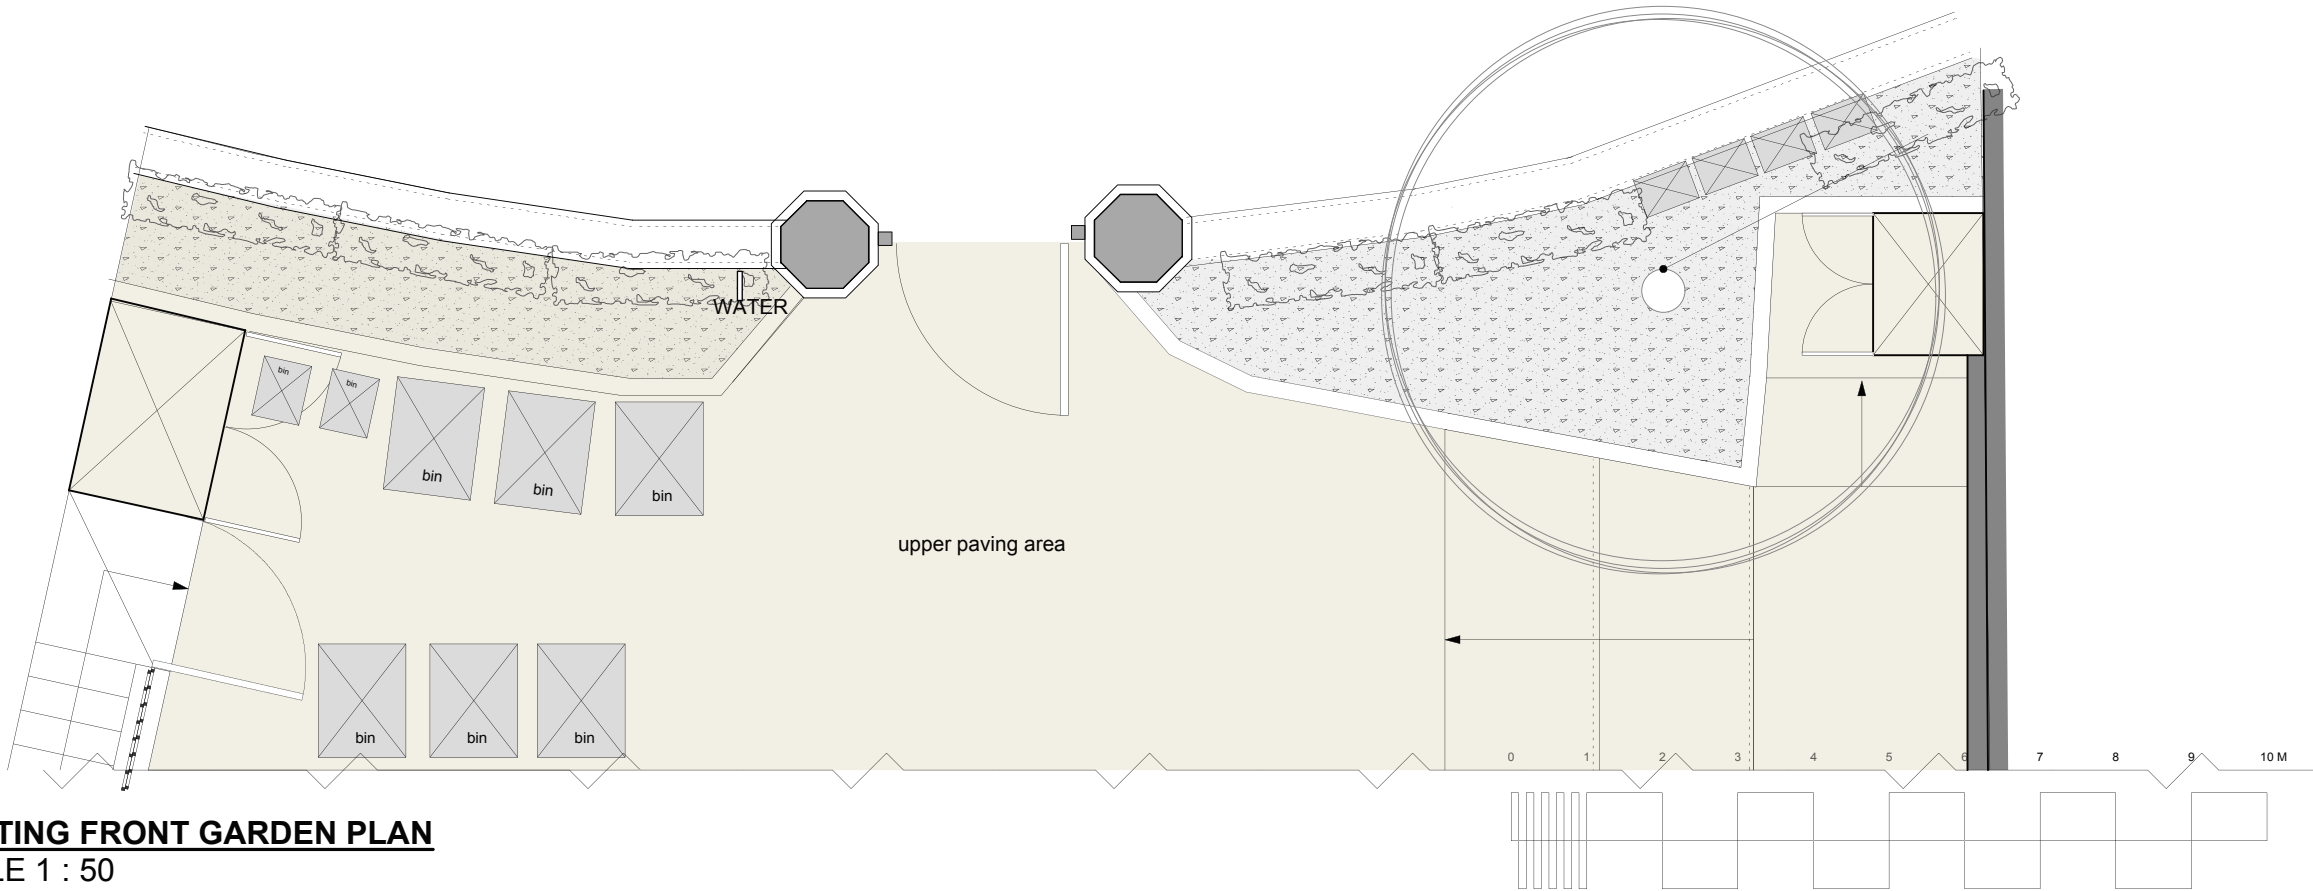

EXISTING FRONT GARDEN PLAN
SCALE 1 : 50

NOTES.

-CONTRACTOR TO CHECK ALL
DIMENSIONS ON SITE AND NOT
SCALED FROM
THE DRAWINGS

-THE CONTRACTOR MUST
ADVISE ON ALL DETAILS TO
ENSURE STABILITY AND
STRENGTH OF CONSTRUCTION
ALL MATERIALS TO BE MATCHED
AND BALANCED AS
APPROPRIATE.

-THE WORKS SHALL BE
UNDERTAKEN IN ACCORDANCE
WITH CURRENT HEALTH AND
SAFETY LEGISLATION.

ALL NEW STEELWORK
TO STRUCTURAL ENGINEER'S
DESIGN AND SPECIFICATION.

ISSUE	DATE	DESCRIPTION
DESIGN		ALEKSANDRA PASOWICZ-LIS 07832288064 atellerola@gmail.com
SITE ADDRESS		16 LYNHURST GARDENS, HAMPSTEAD, LONDON NW3 5NR
JOB NAME		PROPOSED ALTERATIONS TO FRONT GARDEN
DRAWING NAME		EXISTING SECTION/ ELEVATION
STATUS		PLANNING AND LISTED BUILDING CONSENT
JOB N°	76	DRAWING N° E102/E108
DATE	APRIL 2019	SCALE 1:100 @ A3