




Note:-
 This drawing must not be scaled. All dimensions and levels are to be checked on site and any discrepancies are to be reported to Cube prior to manufacture.

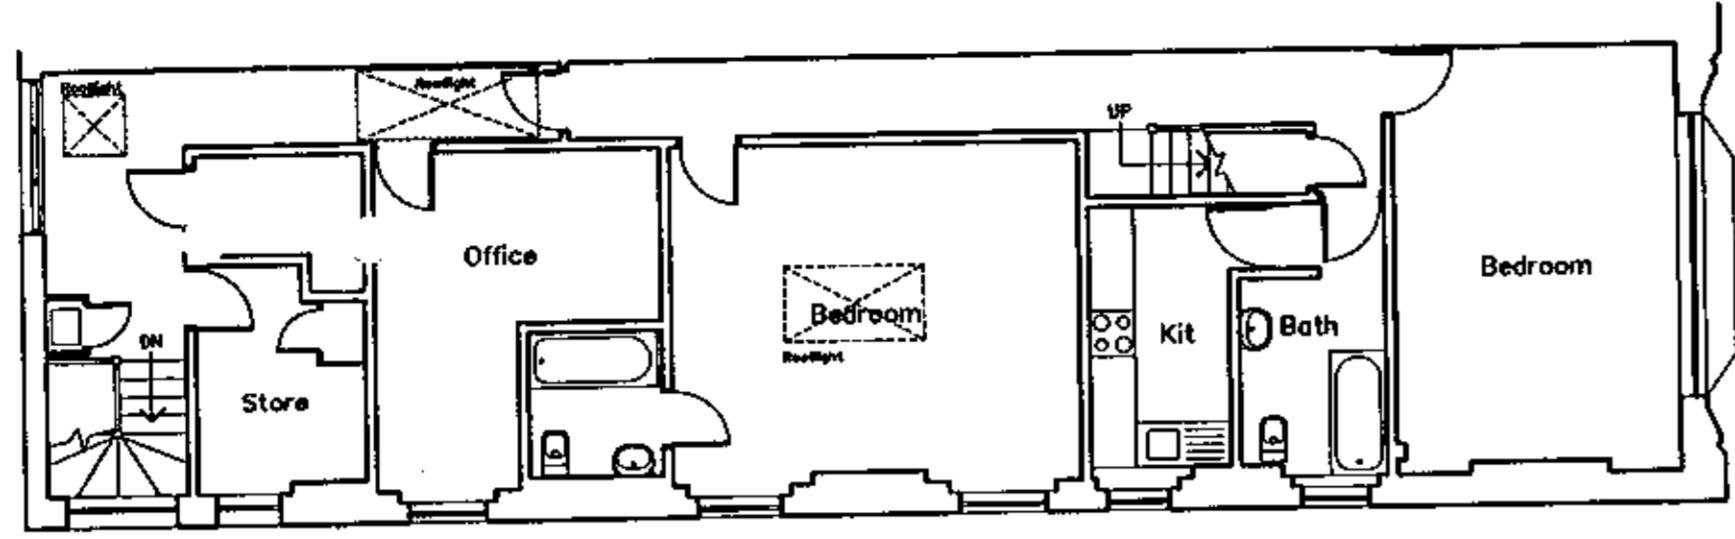


Second Floor

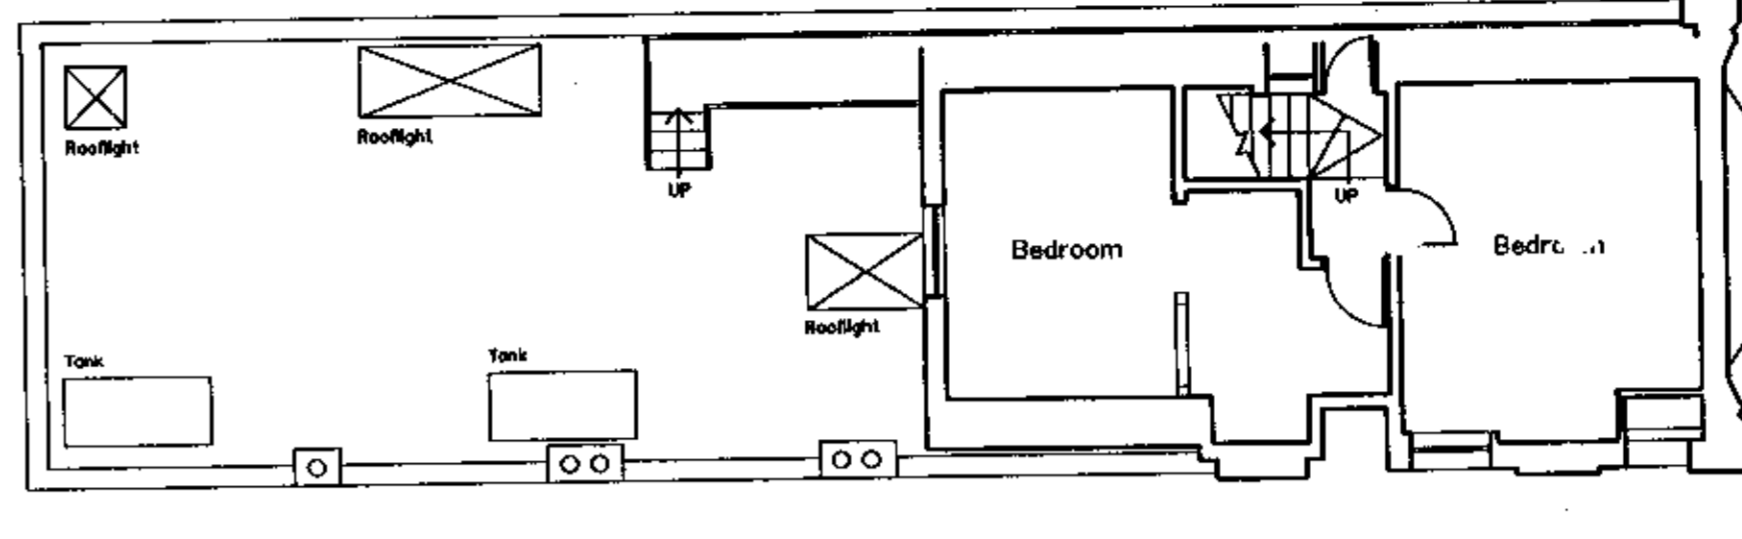

Third Floor

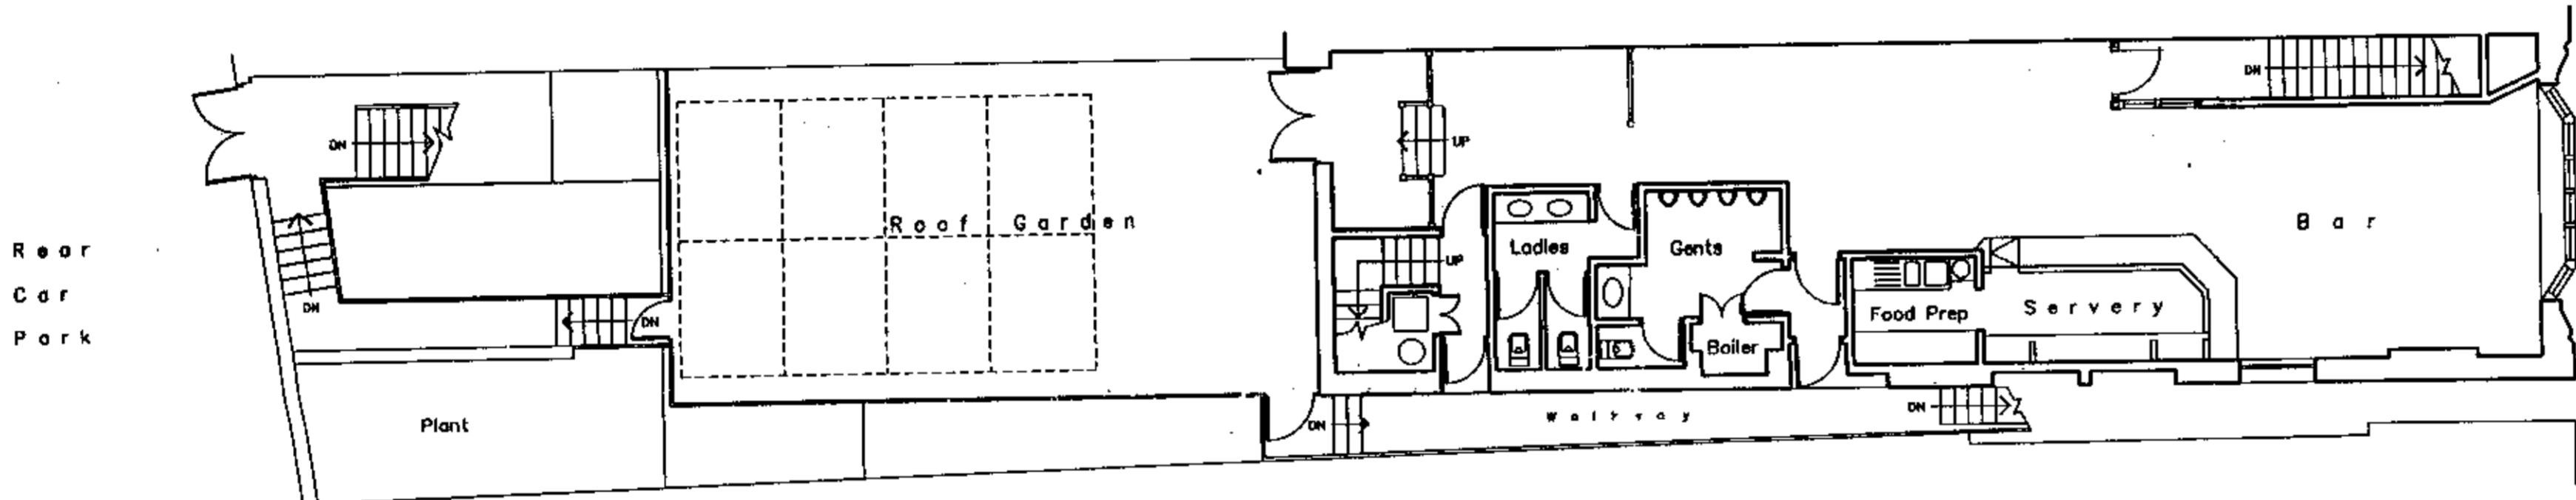

First Floor

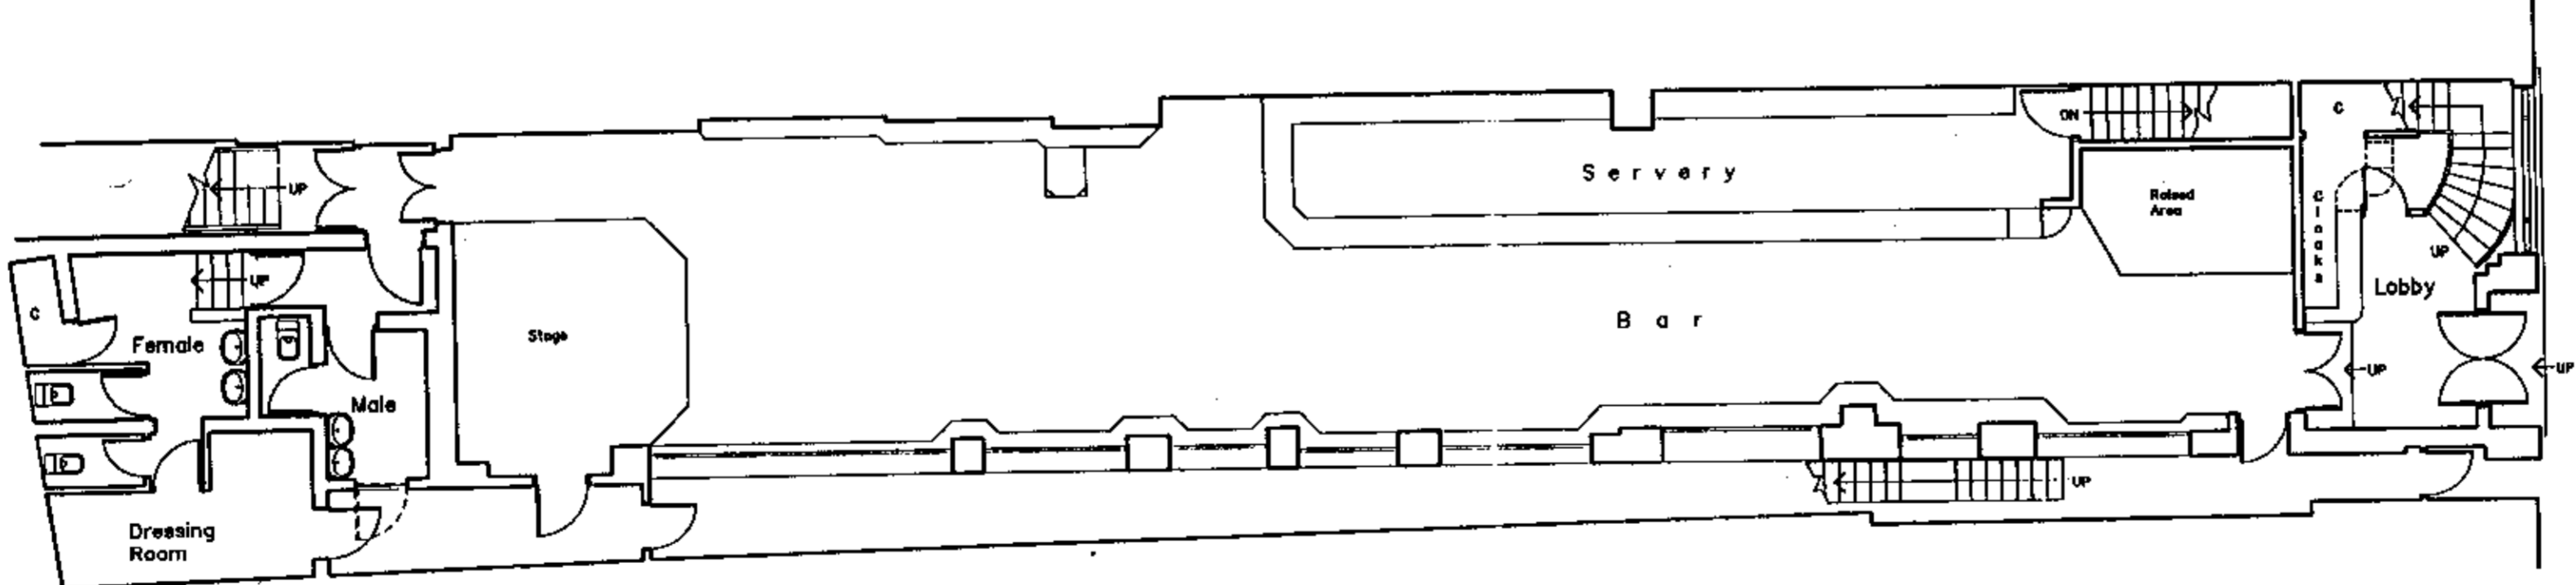

Ground Floor

A AUG 97, Alterations to layout.

Rev.	Date	Note

CUBE
 The shared resources of
 Chartered Architect & Interior Designer

127 Station Road, Chingford, London E4 6AG
 Tel 0181 523 760 Fax 0181 523 7600

PROJECT
 The Black Cap
 Camden

TITLE
 Plans As Existing

Scale: 1/50
 Date: Aug 97
 Drawn: KT

Drawing No. 1223/1
 Rev. A