



Do not scale from this drawing

No.	Date	Revisions
A	21.06.95	UPDATED. FURNISHING LAYOUT
B	08.07.95	REVISIONS TO SECOND FLOOR
C	11.10.95	F.F. SERVICE + Foyer REVISIONS.
D	17.11.95	
E	23.11.95	SOL PIPE FROM S.P. BATHROOM REVISIONED.

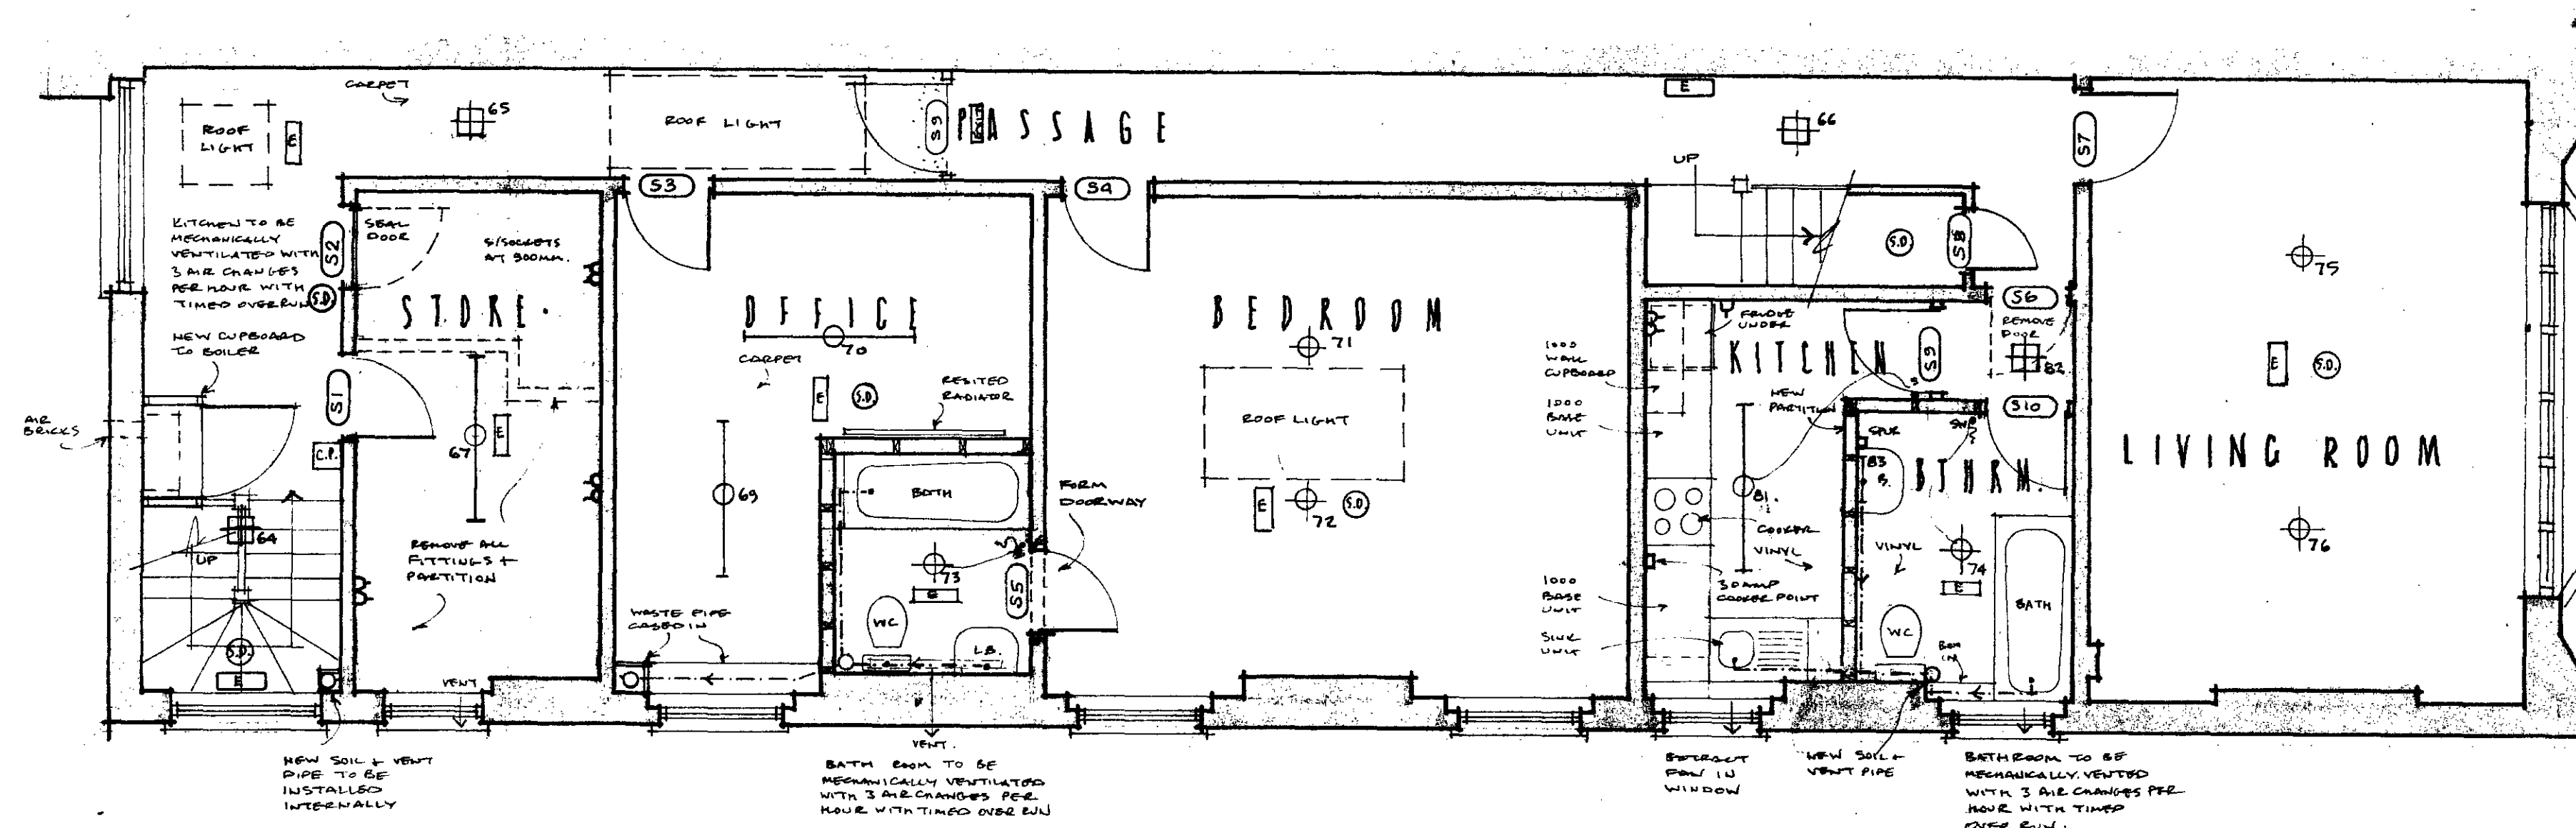

EMERGENCY LIGHT FITTINGS TO B.S. 5266
 EMERGENCY LIGHT FITTINGS WITH PHOTOGRAM TO B.S. 5266

SECOND FLOOR

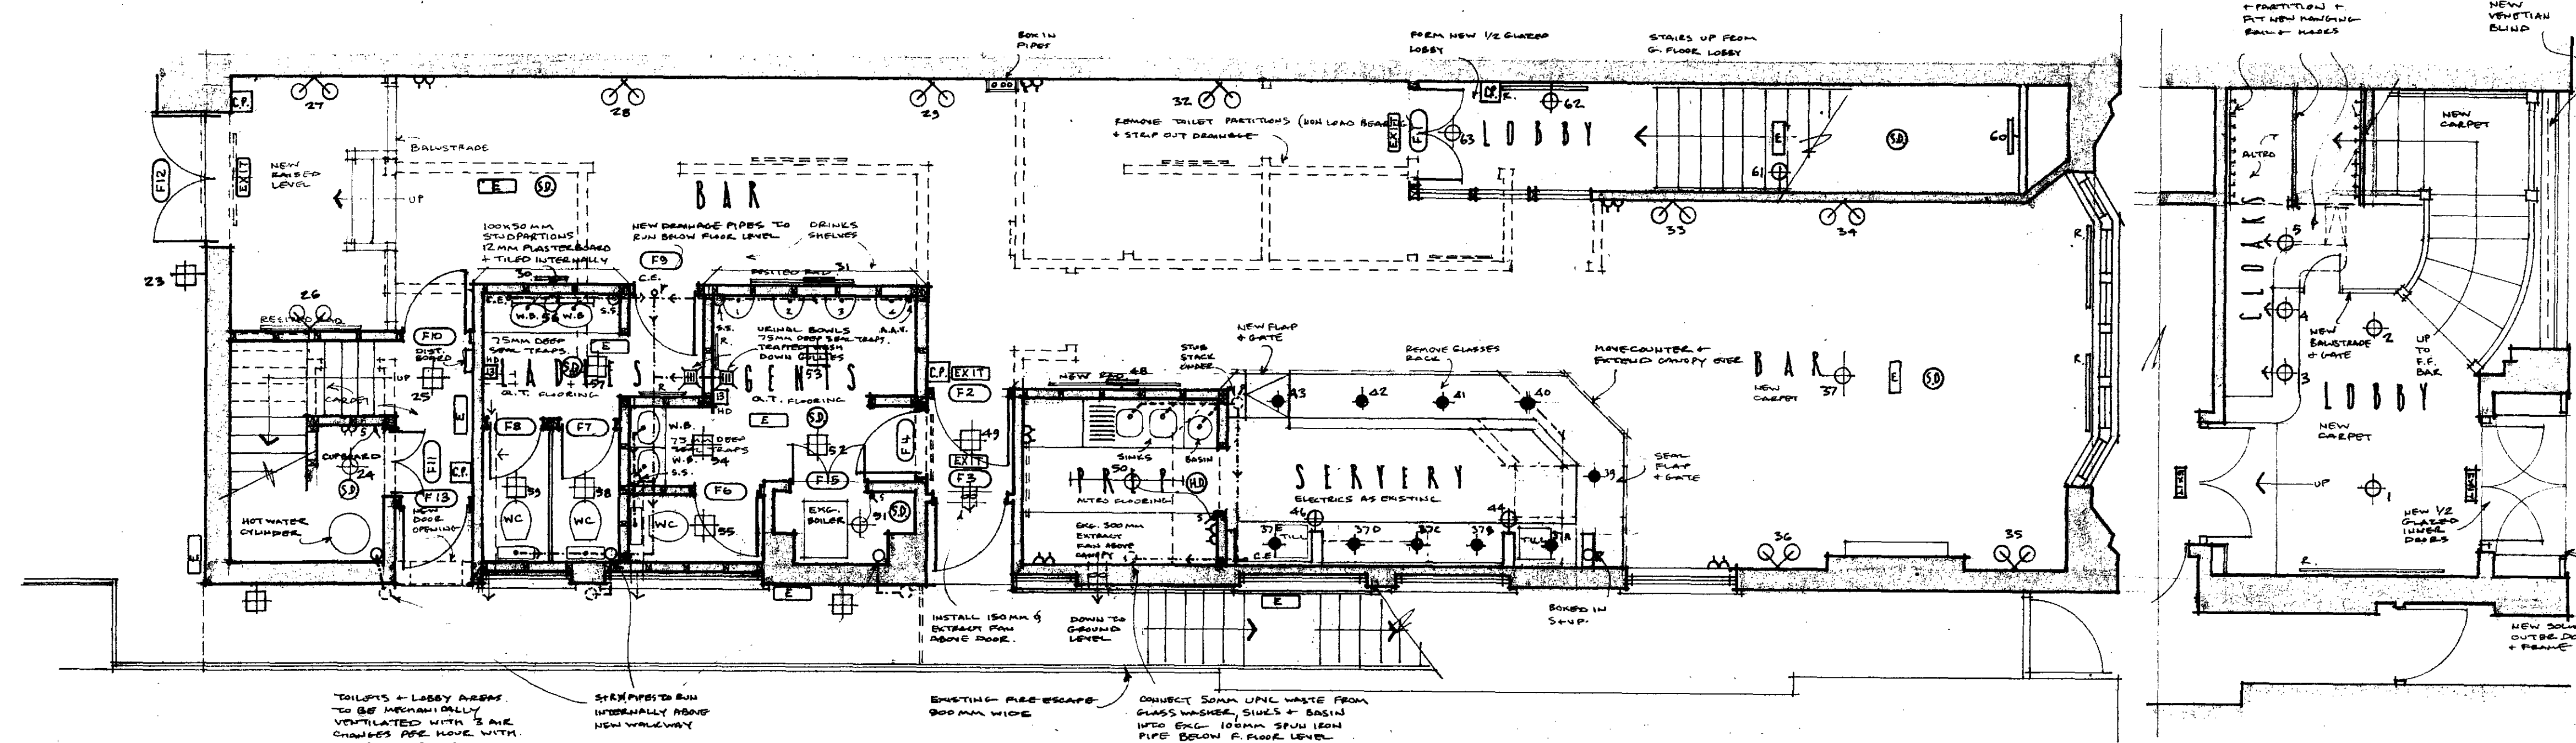

FIRST FLOOR

PART GROUND FLOOR

Client
BASS TAVERNS

Project
**THE BLACK GAP :
 GAMDEN**

Drawing Title
**SECOND & FIRST
 FLOORS**

Scale
1:50

Date
04.95

Project No.
95.02

Drawn by

Drawing No.
02.07

Revision

E

Copyright

9501984
 LONDON BOROUGH OF GAMDEN
 TOWN AND VILLAGE ACTS
 29 FEB 1995
 PLANS APPROVED
 ON BEHALF OF THE COUNCIL