


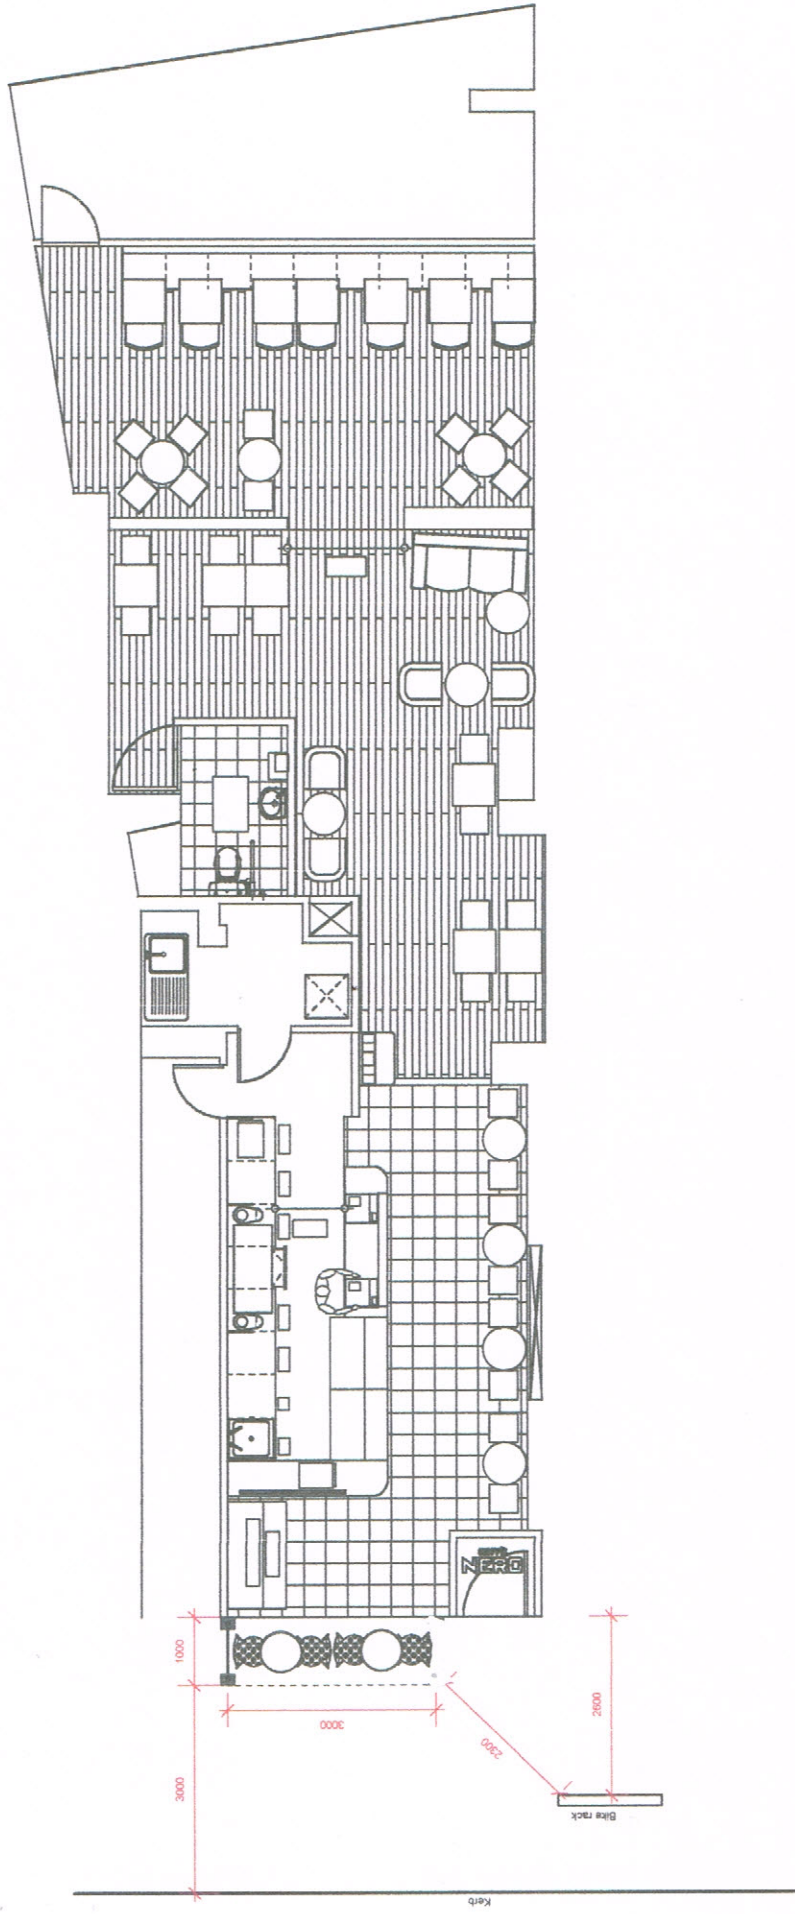

bedrock Bedrock Design Consultants Ltd 2nd Floor, 39 Gold Street, Northampton, NN1 1PR, UK T: 01604 520022 F: 01604 520023 info@bedrockdesign.co.uk	Client: Caffe Nero Project: Camden Parkway Description: External Seating	Scale: 1:75 @A3 Drawing by: RW Drawing no: CN/001	Date: 04.03.2016 Revision:	Drawn by: _____ Date: _____	Drawn by: _____ Date: _____	This drawing is the copyright of Bedrock Design Consultants Ltd. It is not to be reproduced, stored in a retrieval system, or used in any form without the prior written permission in writing from the designer.	Notes This drawing represents a performance guide upon which the contractor must base his/her working drawings & details. Include all necessary tolerances prior to manufacture and installation. Contractor to must undertake a full survey of the area to establish all dimensions & ensure accurate setting out. Advise on suitability of all details shown to ensure structural stability, ease and economy of construction. Refer to digital master artwork in regard to all graphic work shown.	CDM Regulations 2015 The project designer, as defined under CDM 2015 must be consulted before any action is taken as a result of the use of this drawing for any purpose, unless confirmed expressly in writing by Bedrock that we hold that duty.
---	--	---	---	---	---	--	---	--