


SCHOOL GROUNDS



CROFTDOWN ROAD

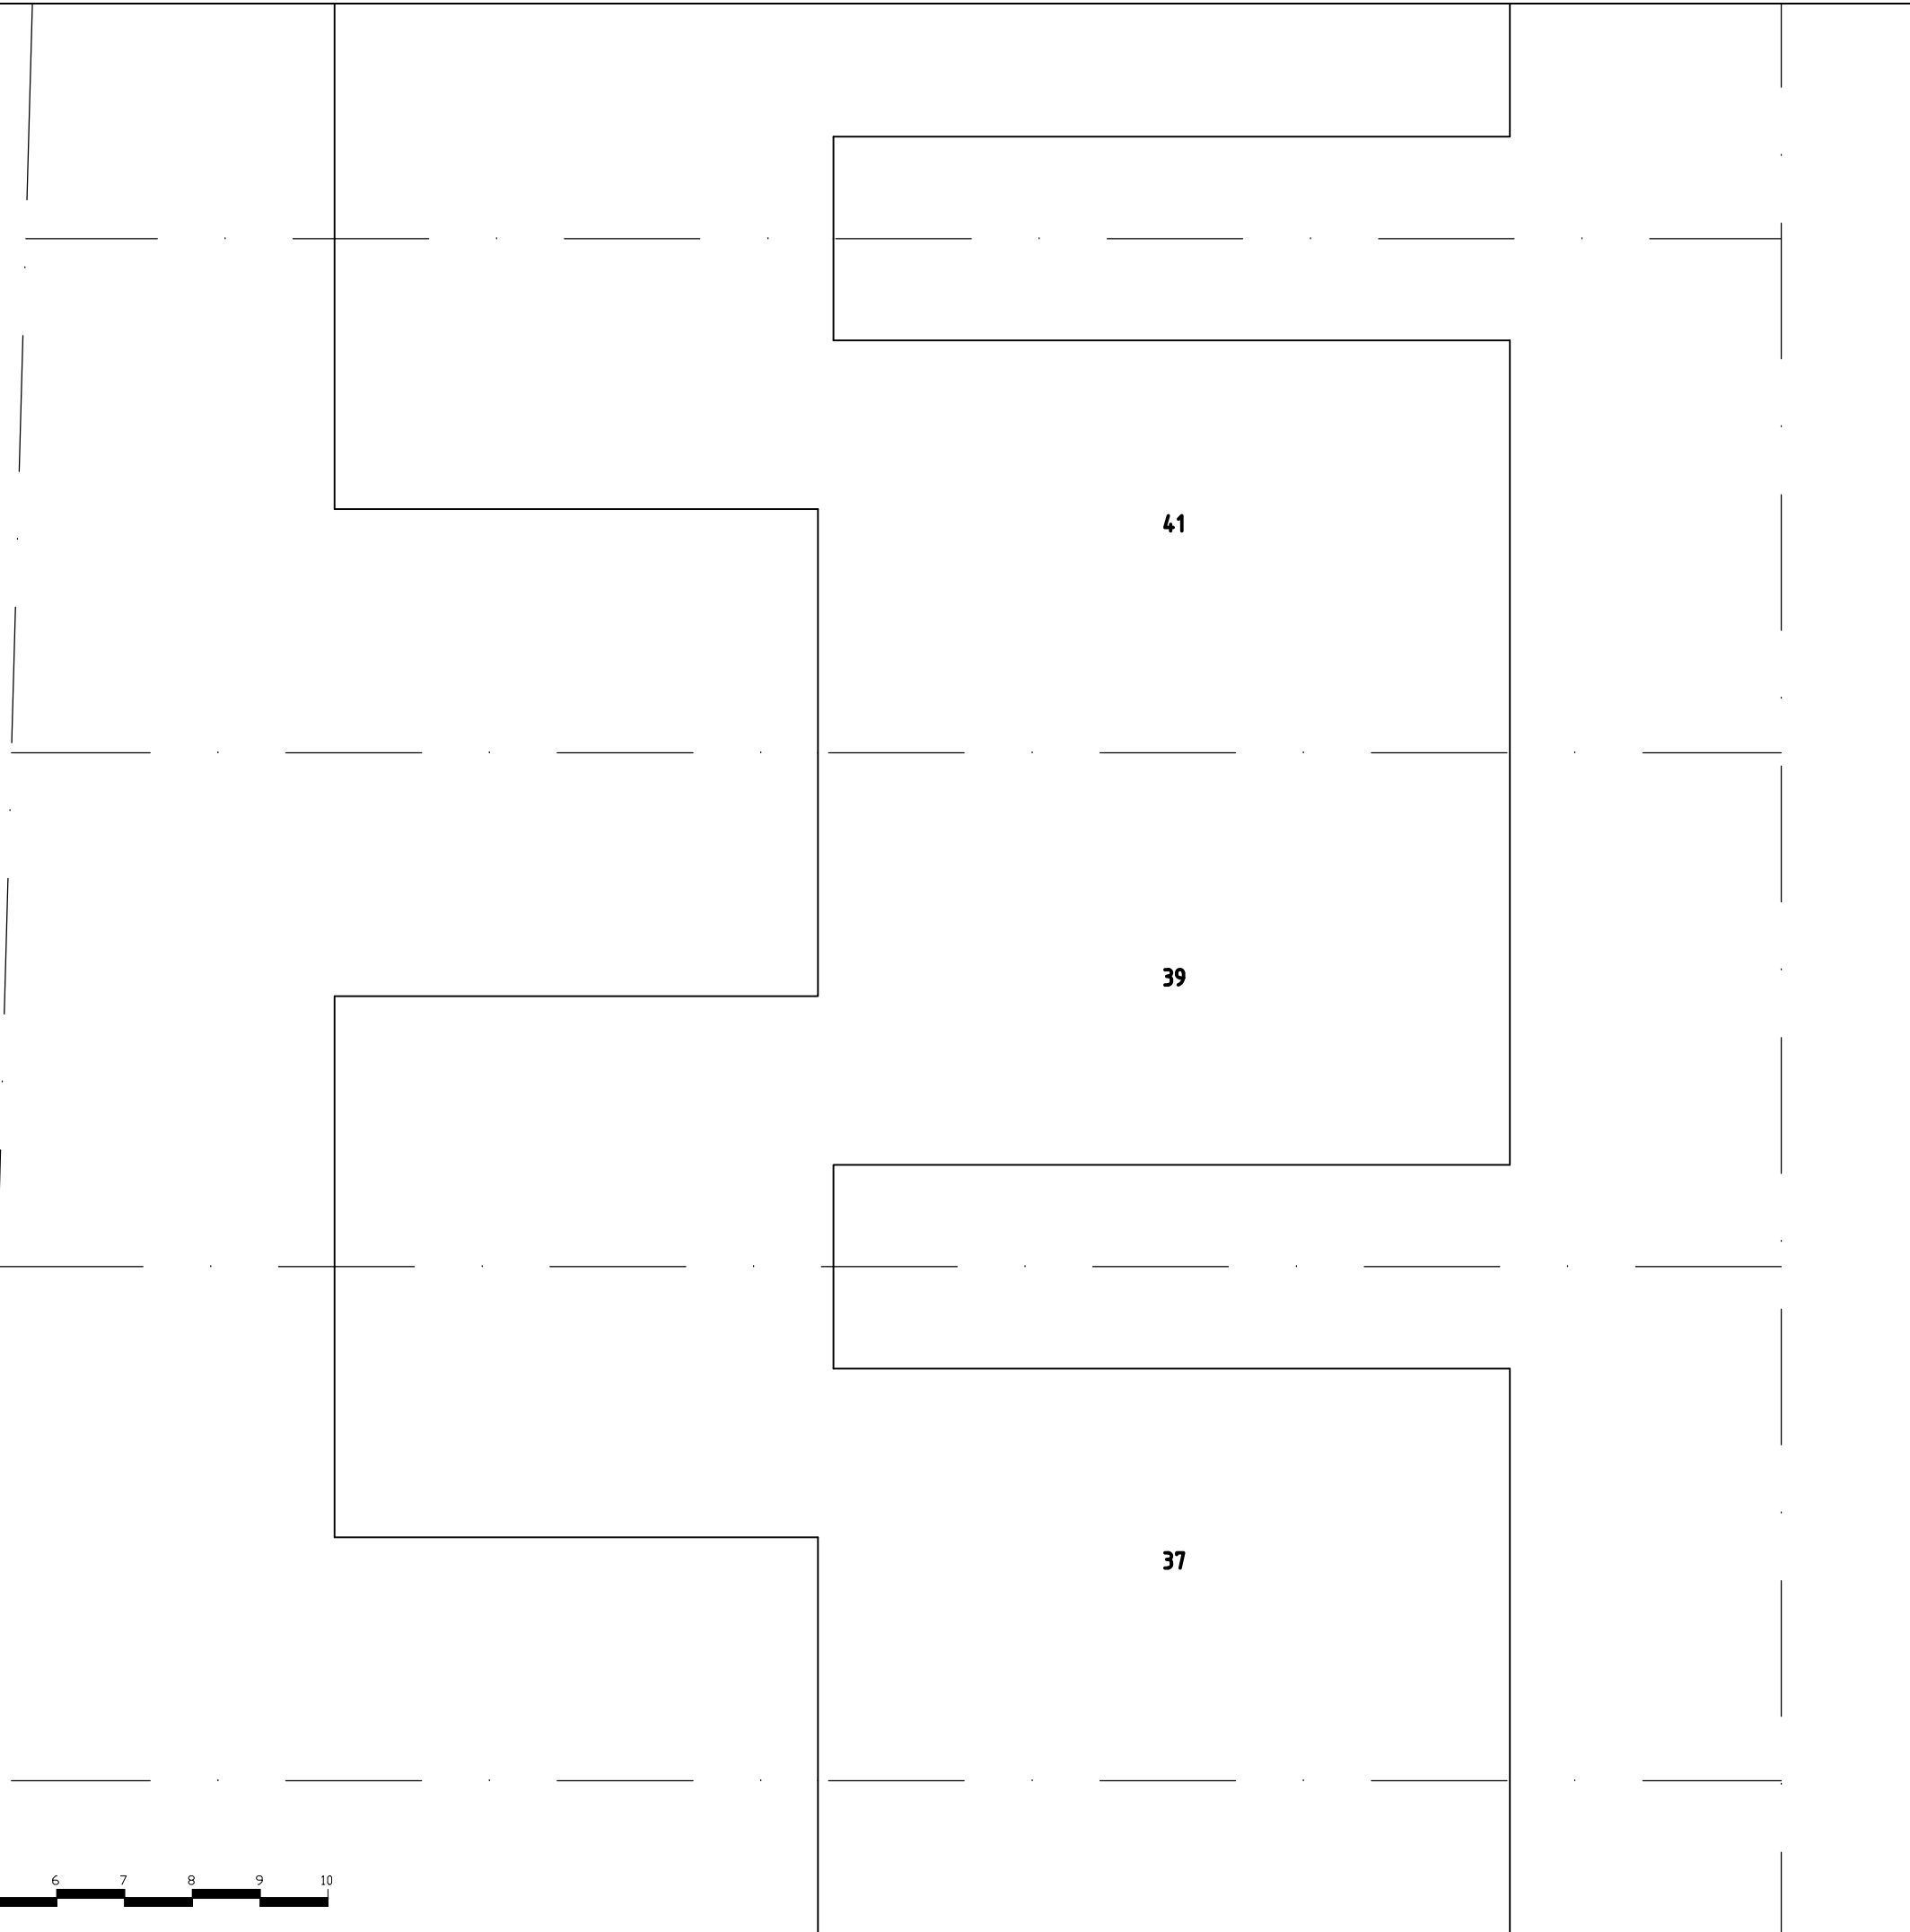

AMENDMENTS
A
B
C
D
E
F
G
H
J
K
L
M
N
P
Q

TGN ARCHITECTS LTD 
 21 COLDFALL AVENUE
 HUSLWELL HILL
 LONDON
 NW5 2JG
 T - 020 3974 9983 E - Nick.Tinson@TGNArch.co.uk

CONTRACT:
**39 CROFTDOWN ROAD
 NW5**

DRAWING:
BLOCK PLAN

SCALE: 1:50	DATE: NRLT
DRAWN BY: 04-19	CHECKED:

DRAWING NO.
1901 | BP | 1