



2 Detail 02 - Liner wall opening  
Scale: 1:10

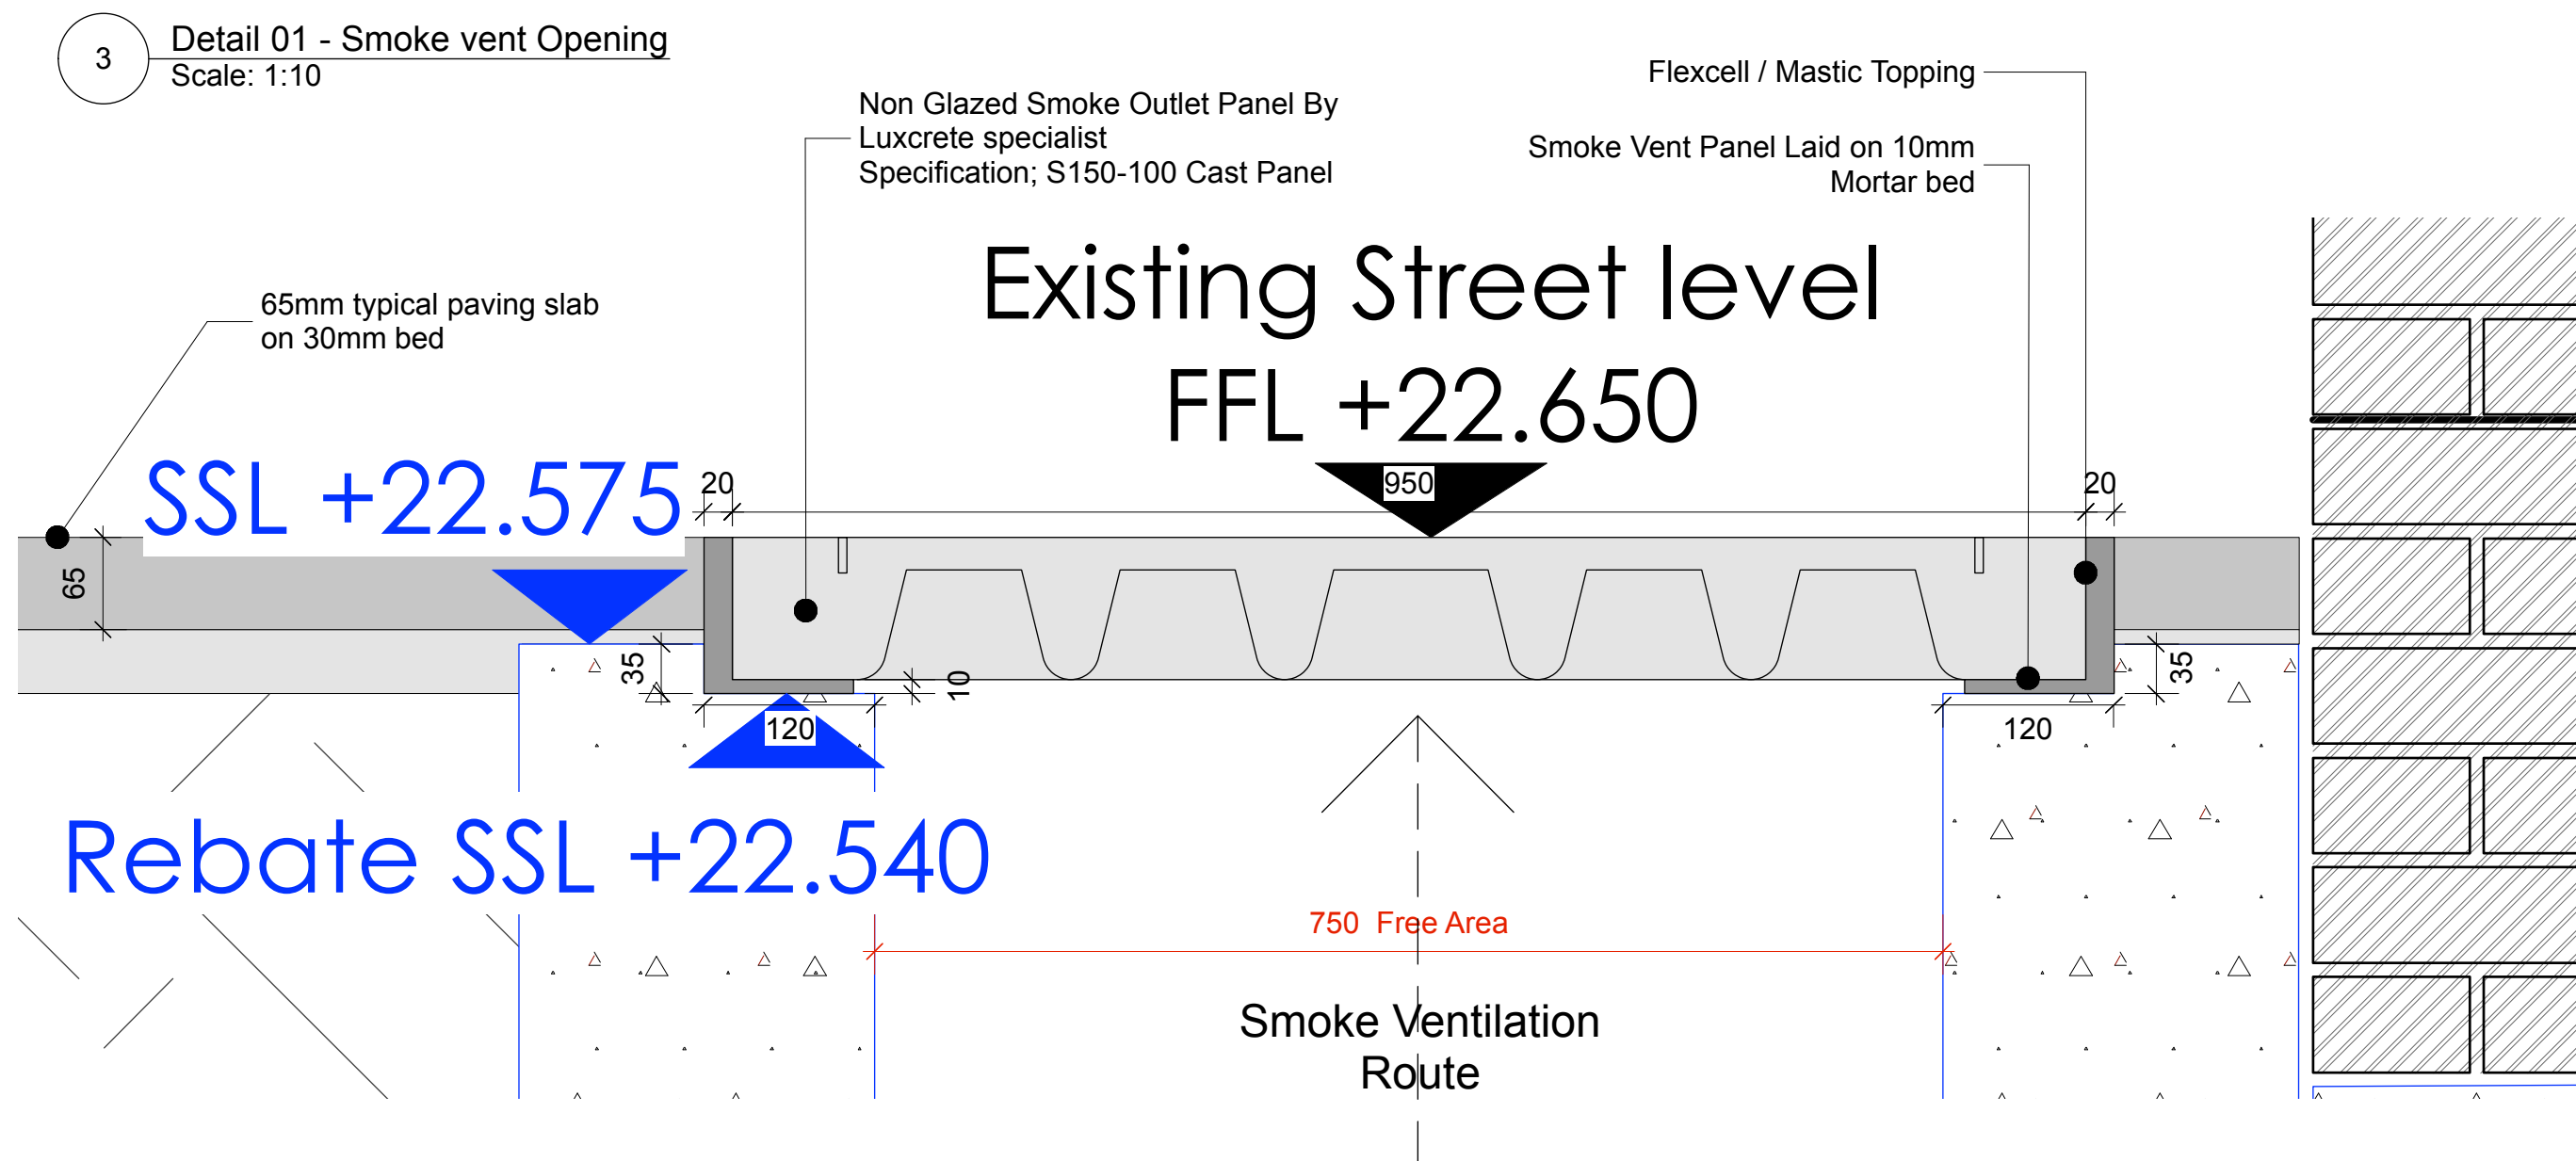

4 Smoke Break Out Panel Detail  
Scale: 1:5

22.01.19

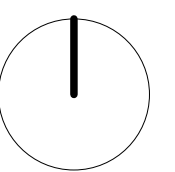

0 100 200 300 400 500 800mm

PLANNING

Archer Humphryes Architects

Basement  
Central House  
142 Central Street  
London, United Kingdom  
EC1V 8AR  
T: +44 (0) 20 7251 8555

project title			
KOKO + Hope & Anchor + Bayham Place, Camden, London			
drawing title	scale	date	
Fire Smoke Duct Details	Varies @ A1	16.01.19	
Detail 01	drawn	checked	
	PC/FR	DA	
drawing number	revision		
AHA/ KKC /DET/S12	-		