



Internal Room Elevation  
Scale: 1:10

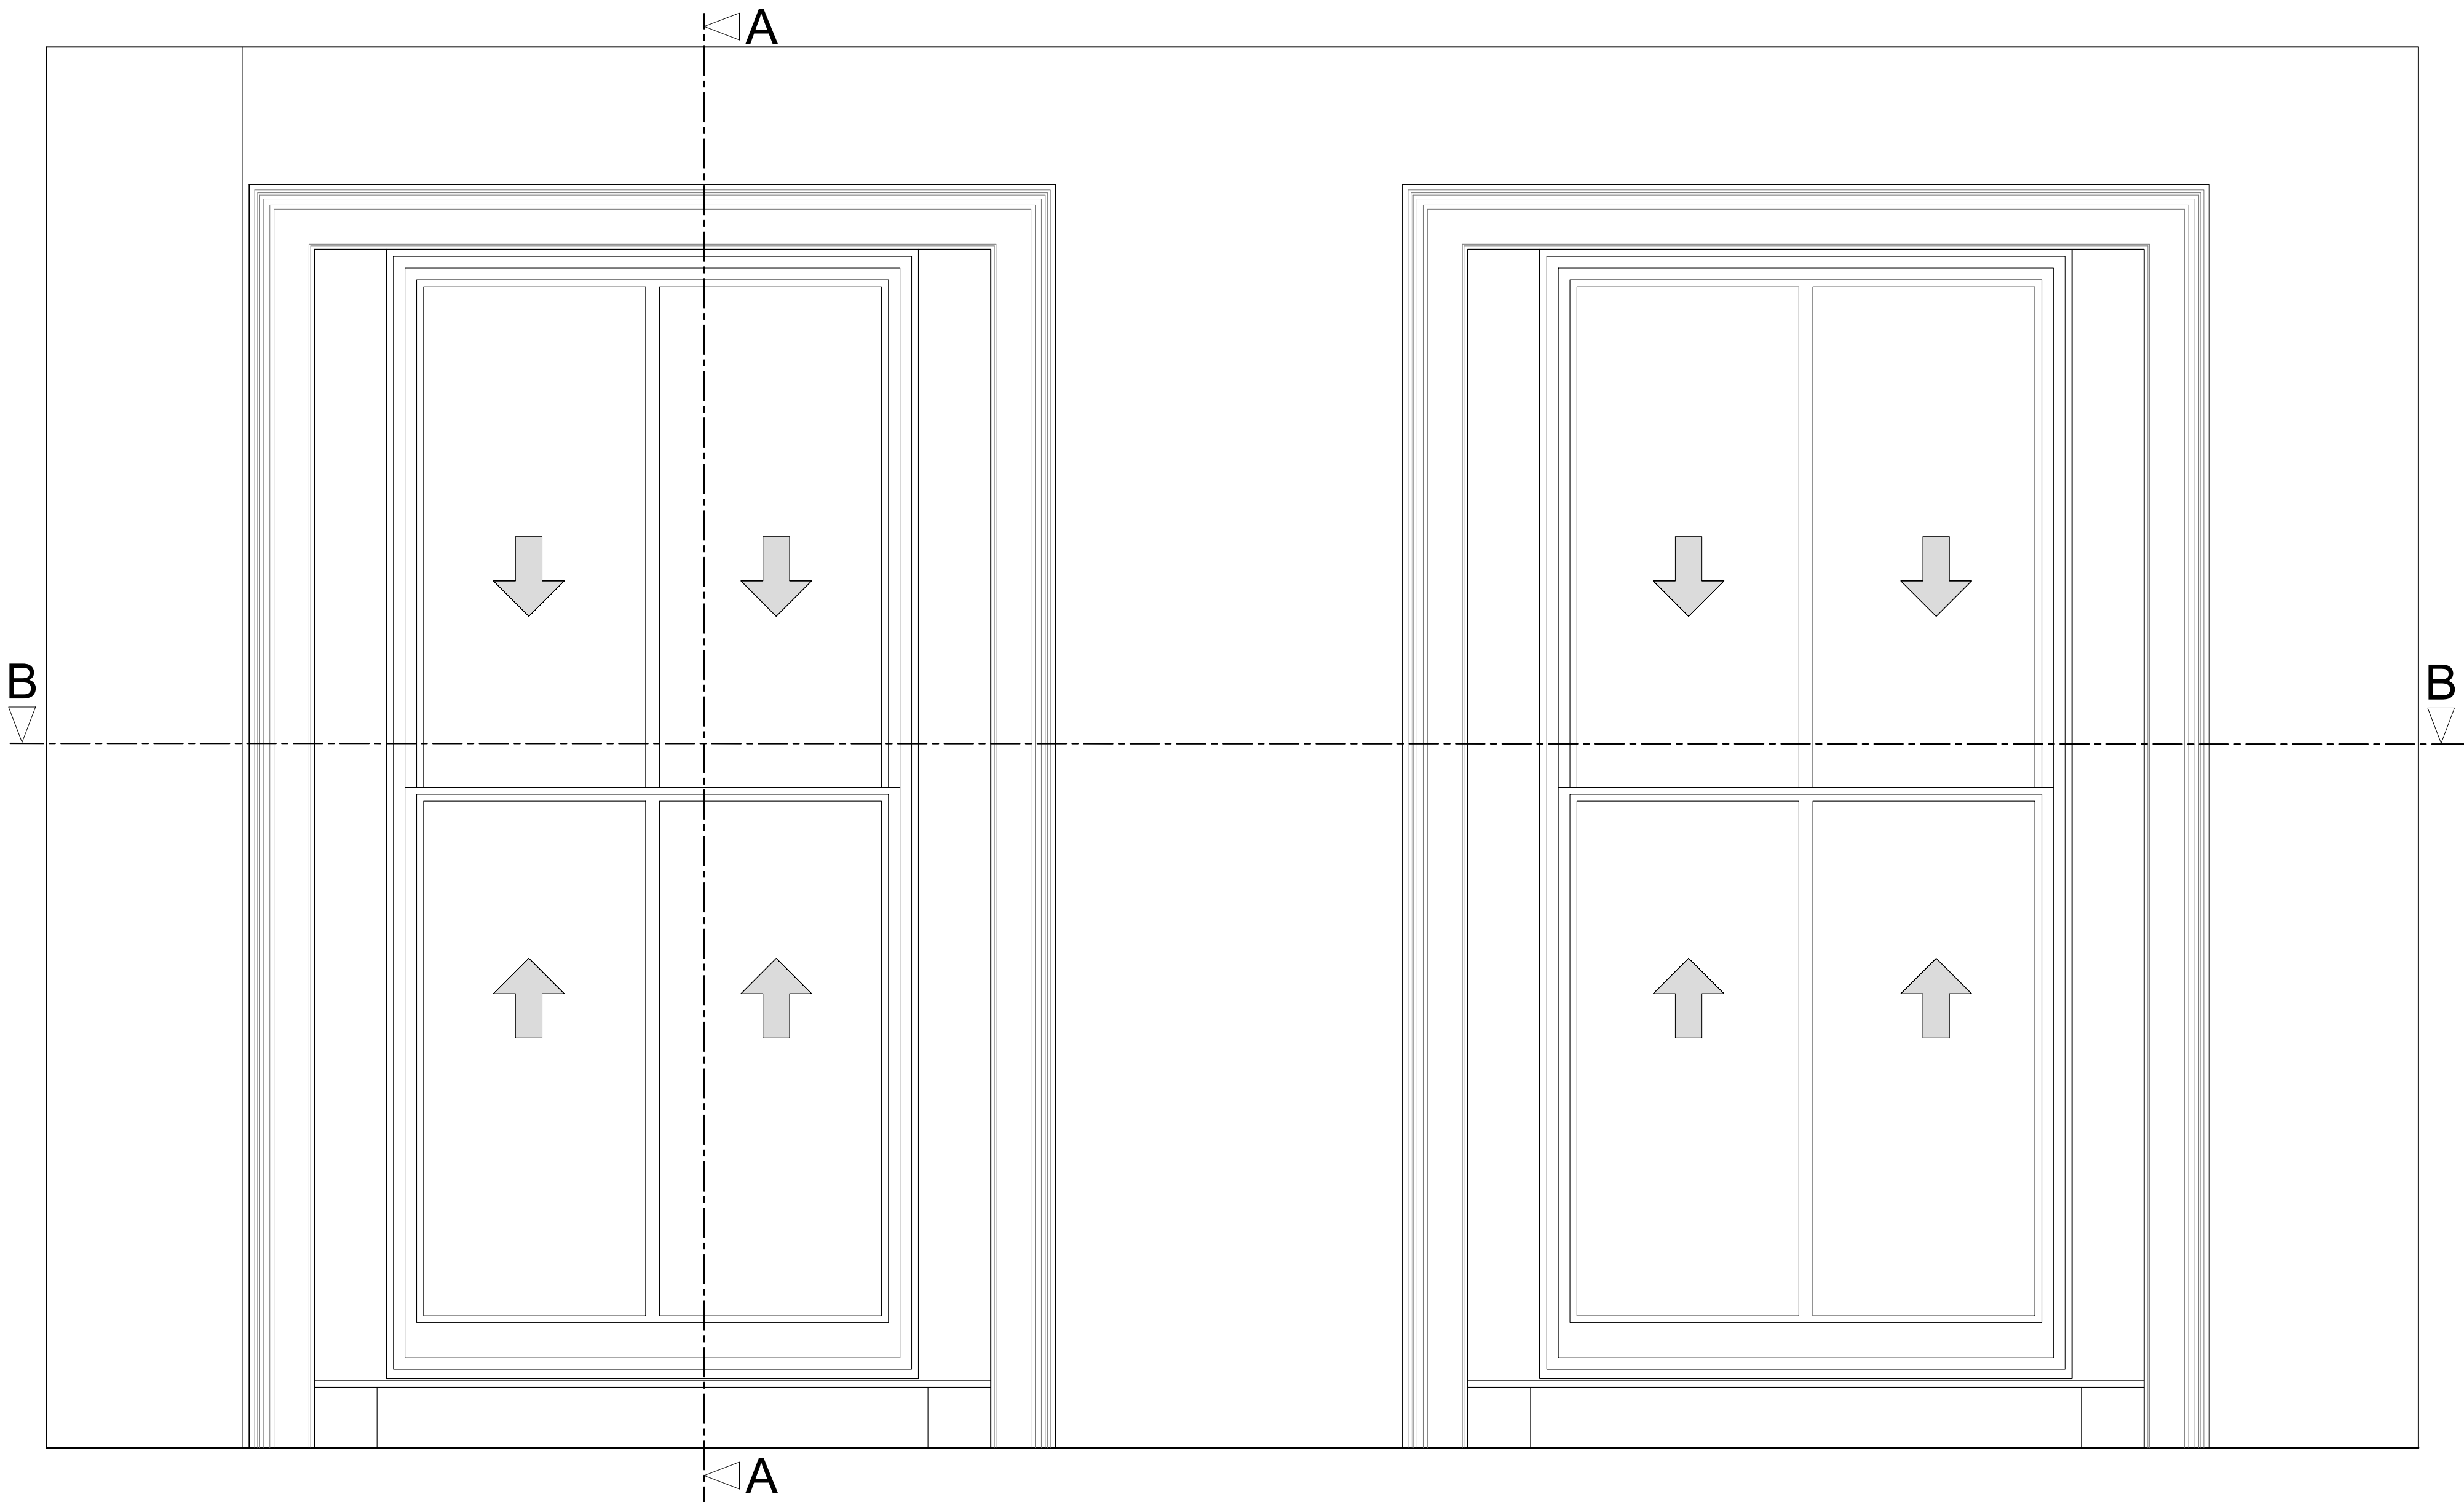

Plan Section B-B  
Scale: 1:10



Section A-A through External Wall  
Scale: 1:10

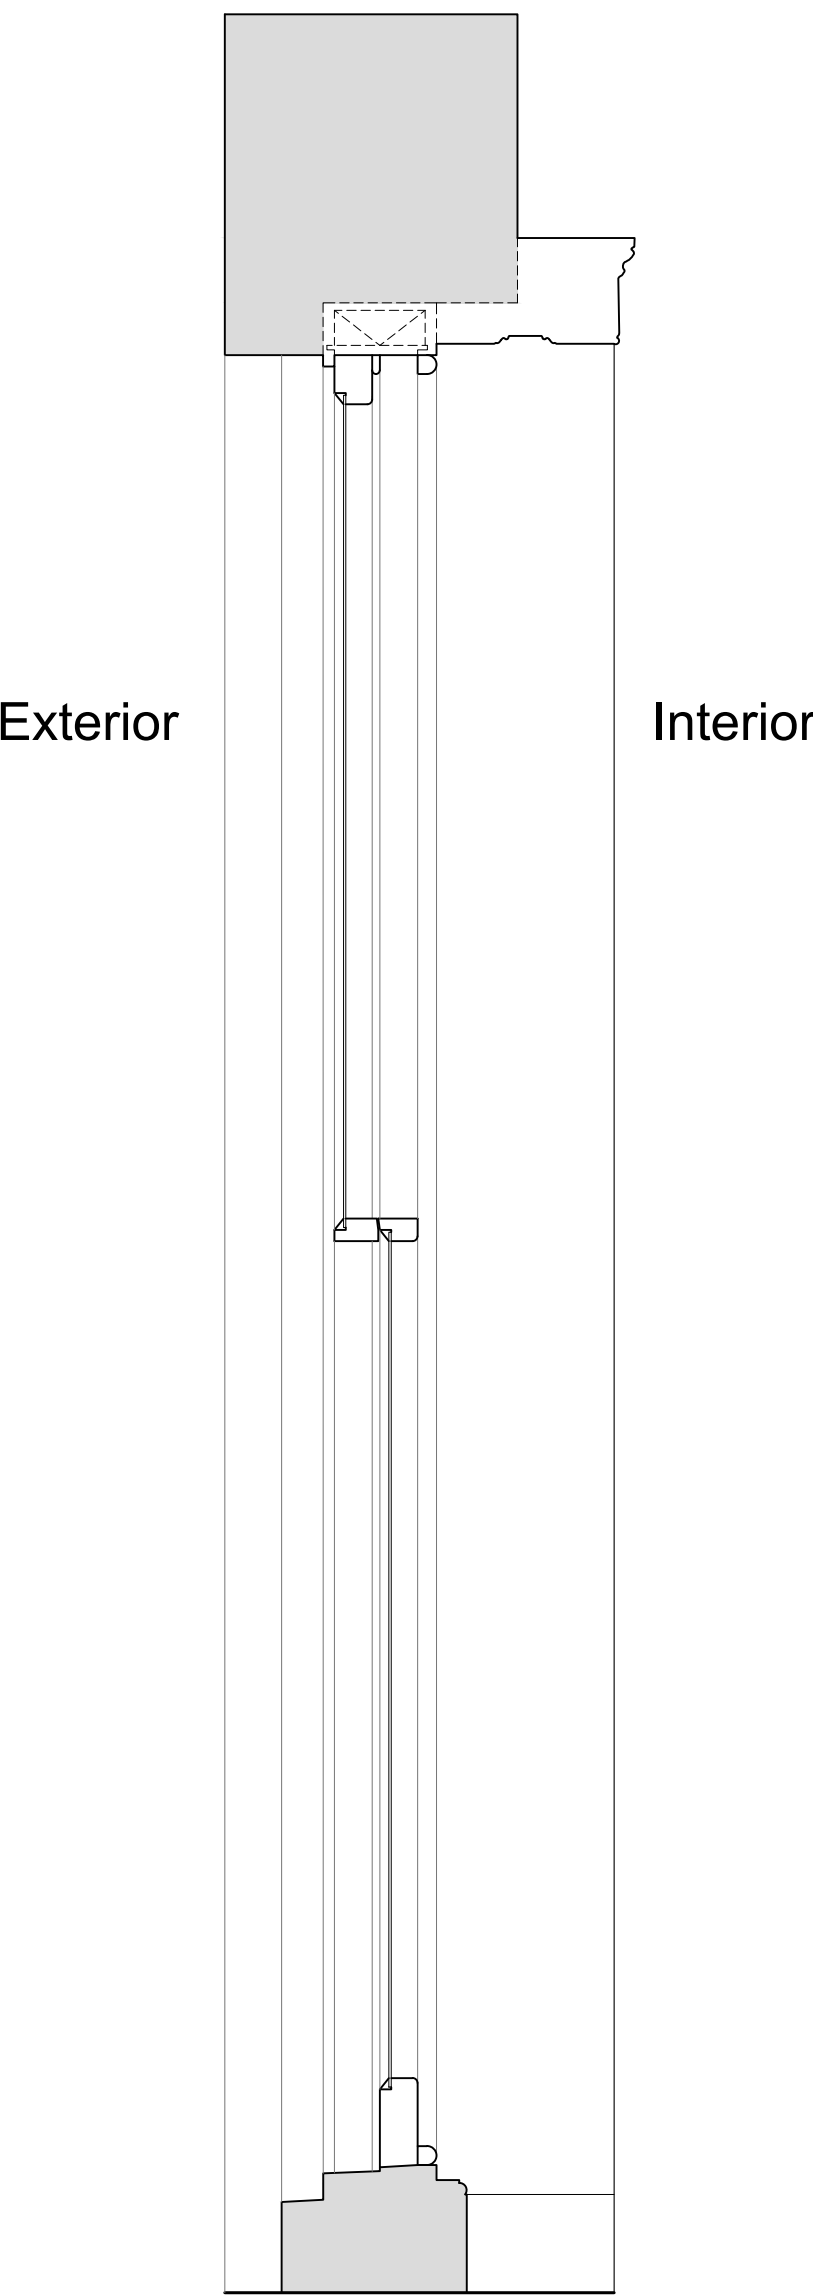

Revision	Date	Amendment
1.0	29-03-2019	Issued for listed building consent application

Do not reproduce this drawing without written permission  
All dimensions are in millimetres unless stated otherwise

HS2

High Speed (HS2) Limited  
1st-3rd Floor  
The Podium  
1 Eversholt Street  
London NW1 2DN




Costain Skanska Joint Venture  
9th Floor  
The Tower  
1 Eversholt Street  
London NW1 2DN


Site Address: 51 B Morningside Terrace, London NW1		
Drawing Title: First Floor - Lounge: EXISTING Window Joinery Details - Sheet 1 of 3		
Surveyed by: AP & PB	Drawn by: PB	Checked by: OB
Presentation Scale: as shown @ A1		Revision: 1.0

Drawing Not For Construction


Internal Room Elevation with Secondary Glazing Installed  
Scale: 1:10

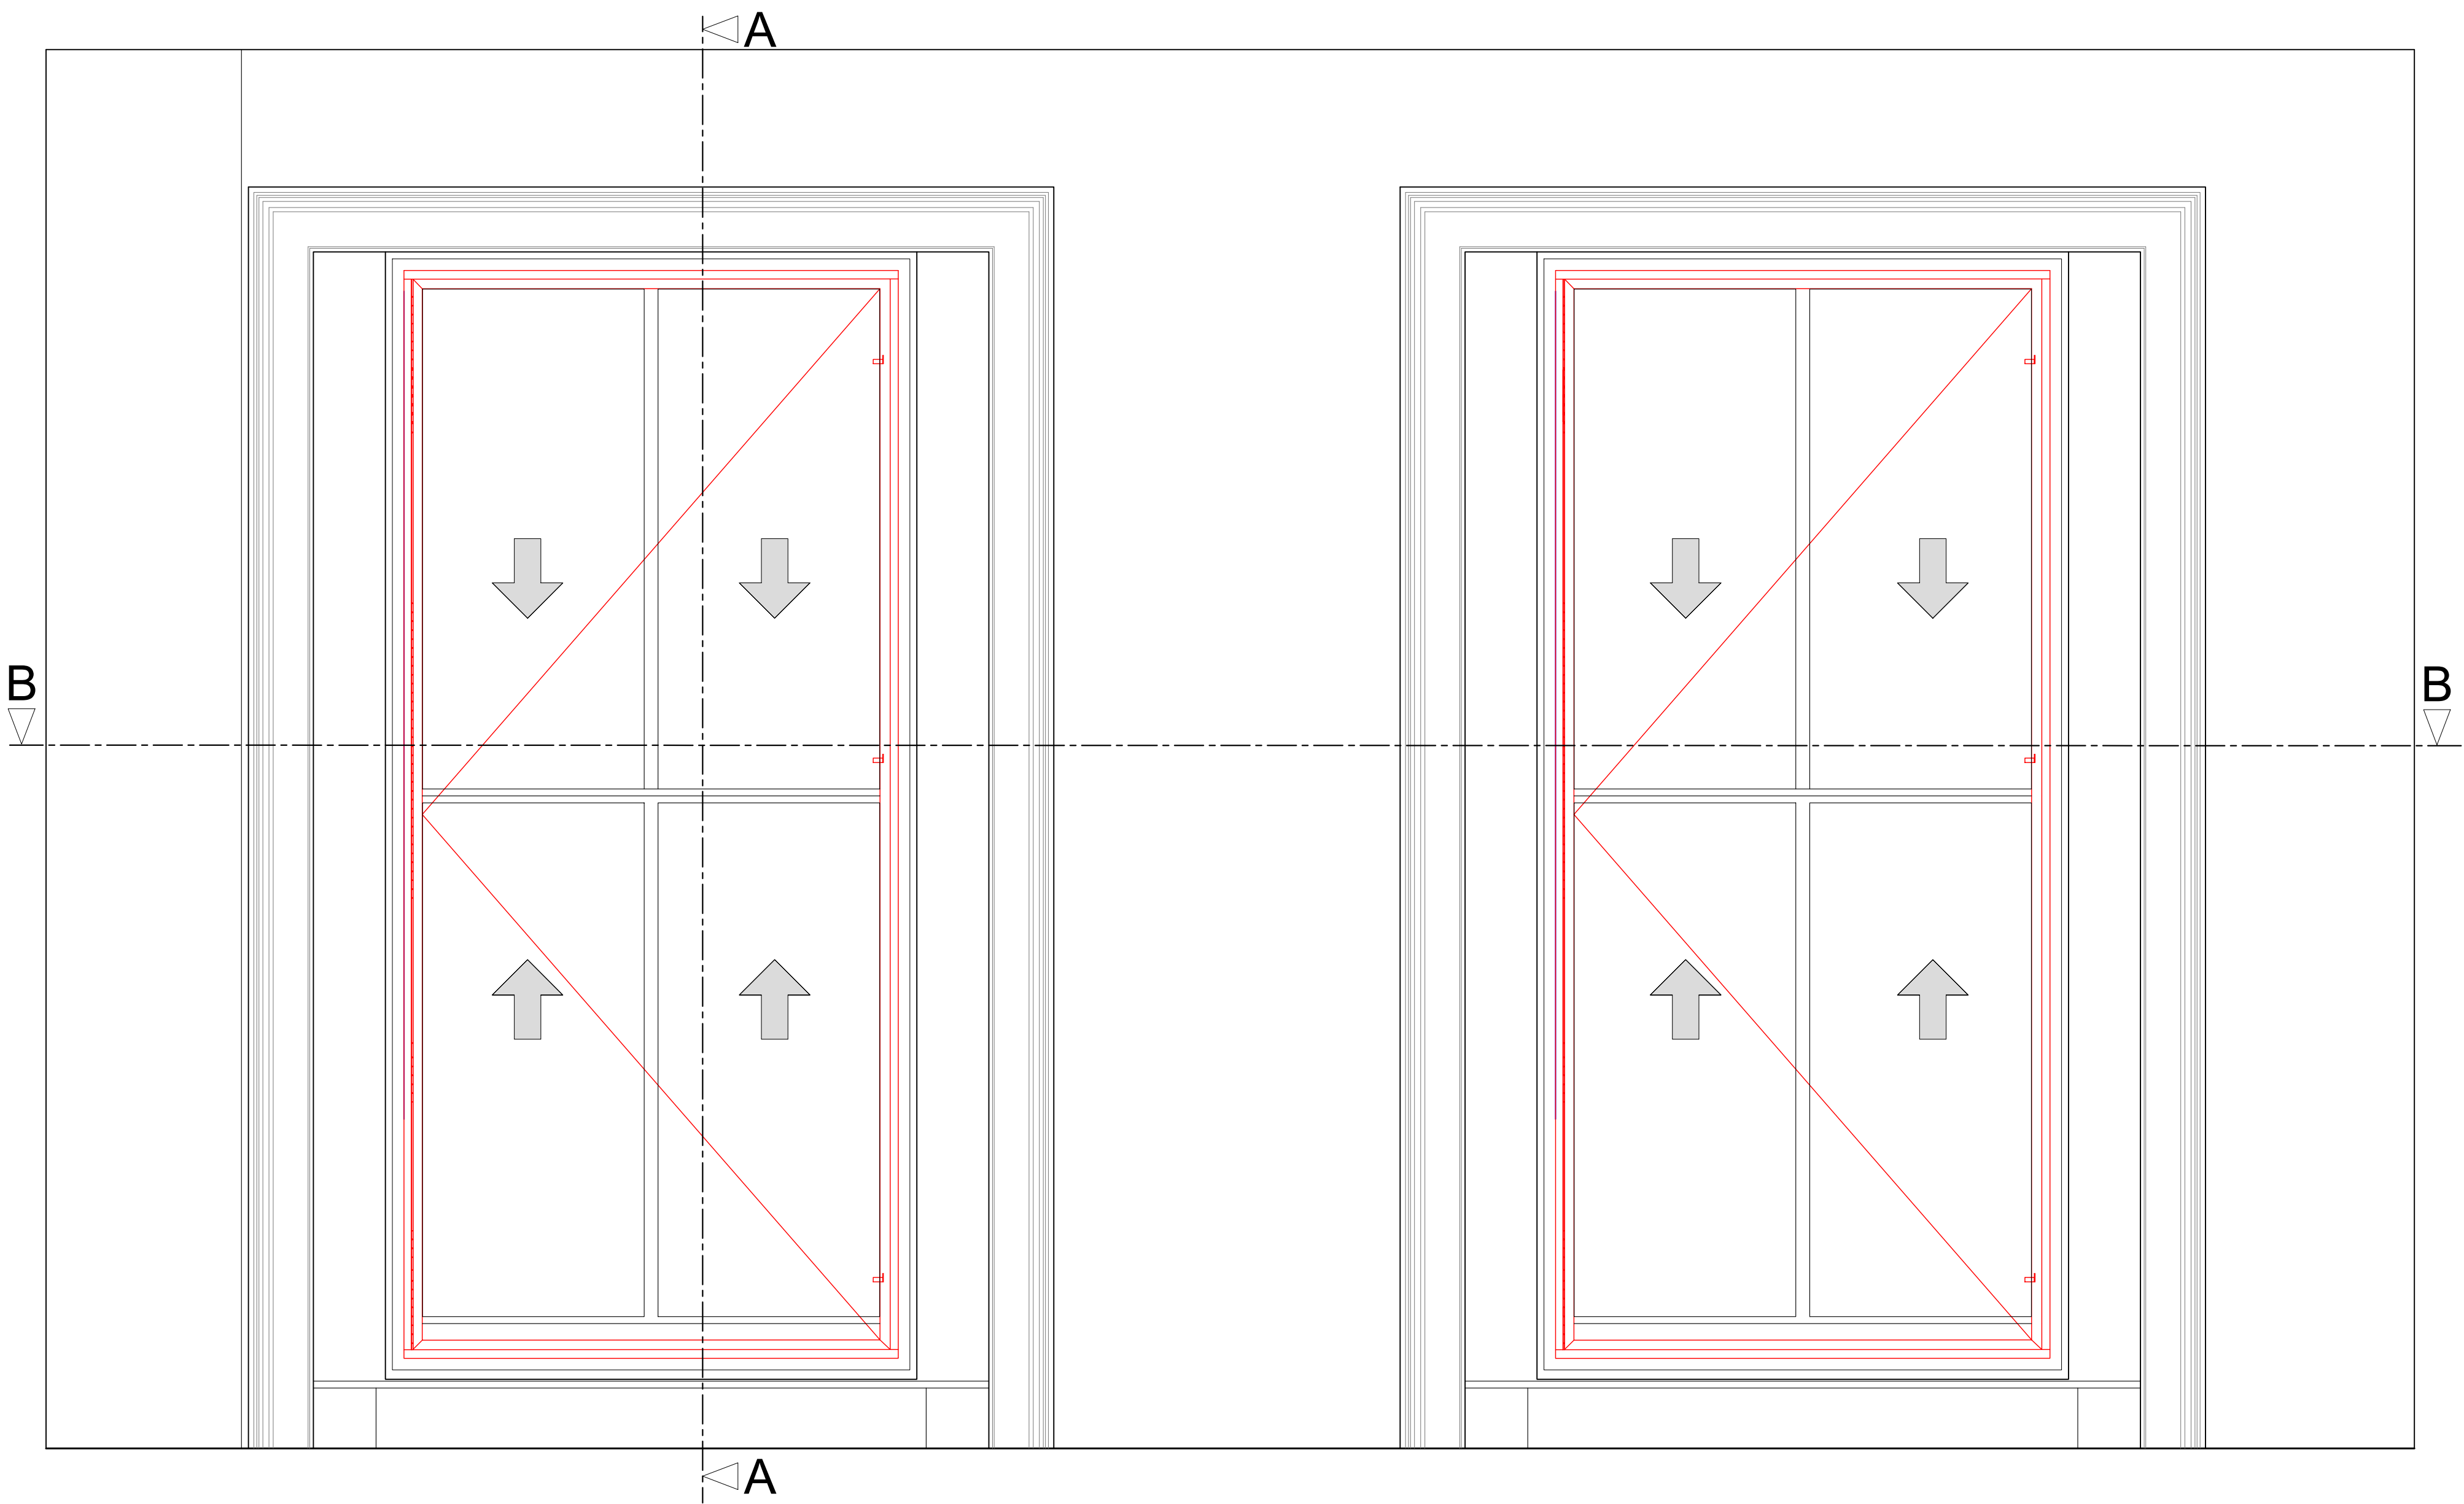

Section A-A through External Wall with Secondary Glazing Installed  
Scale: 1:10

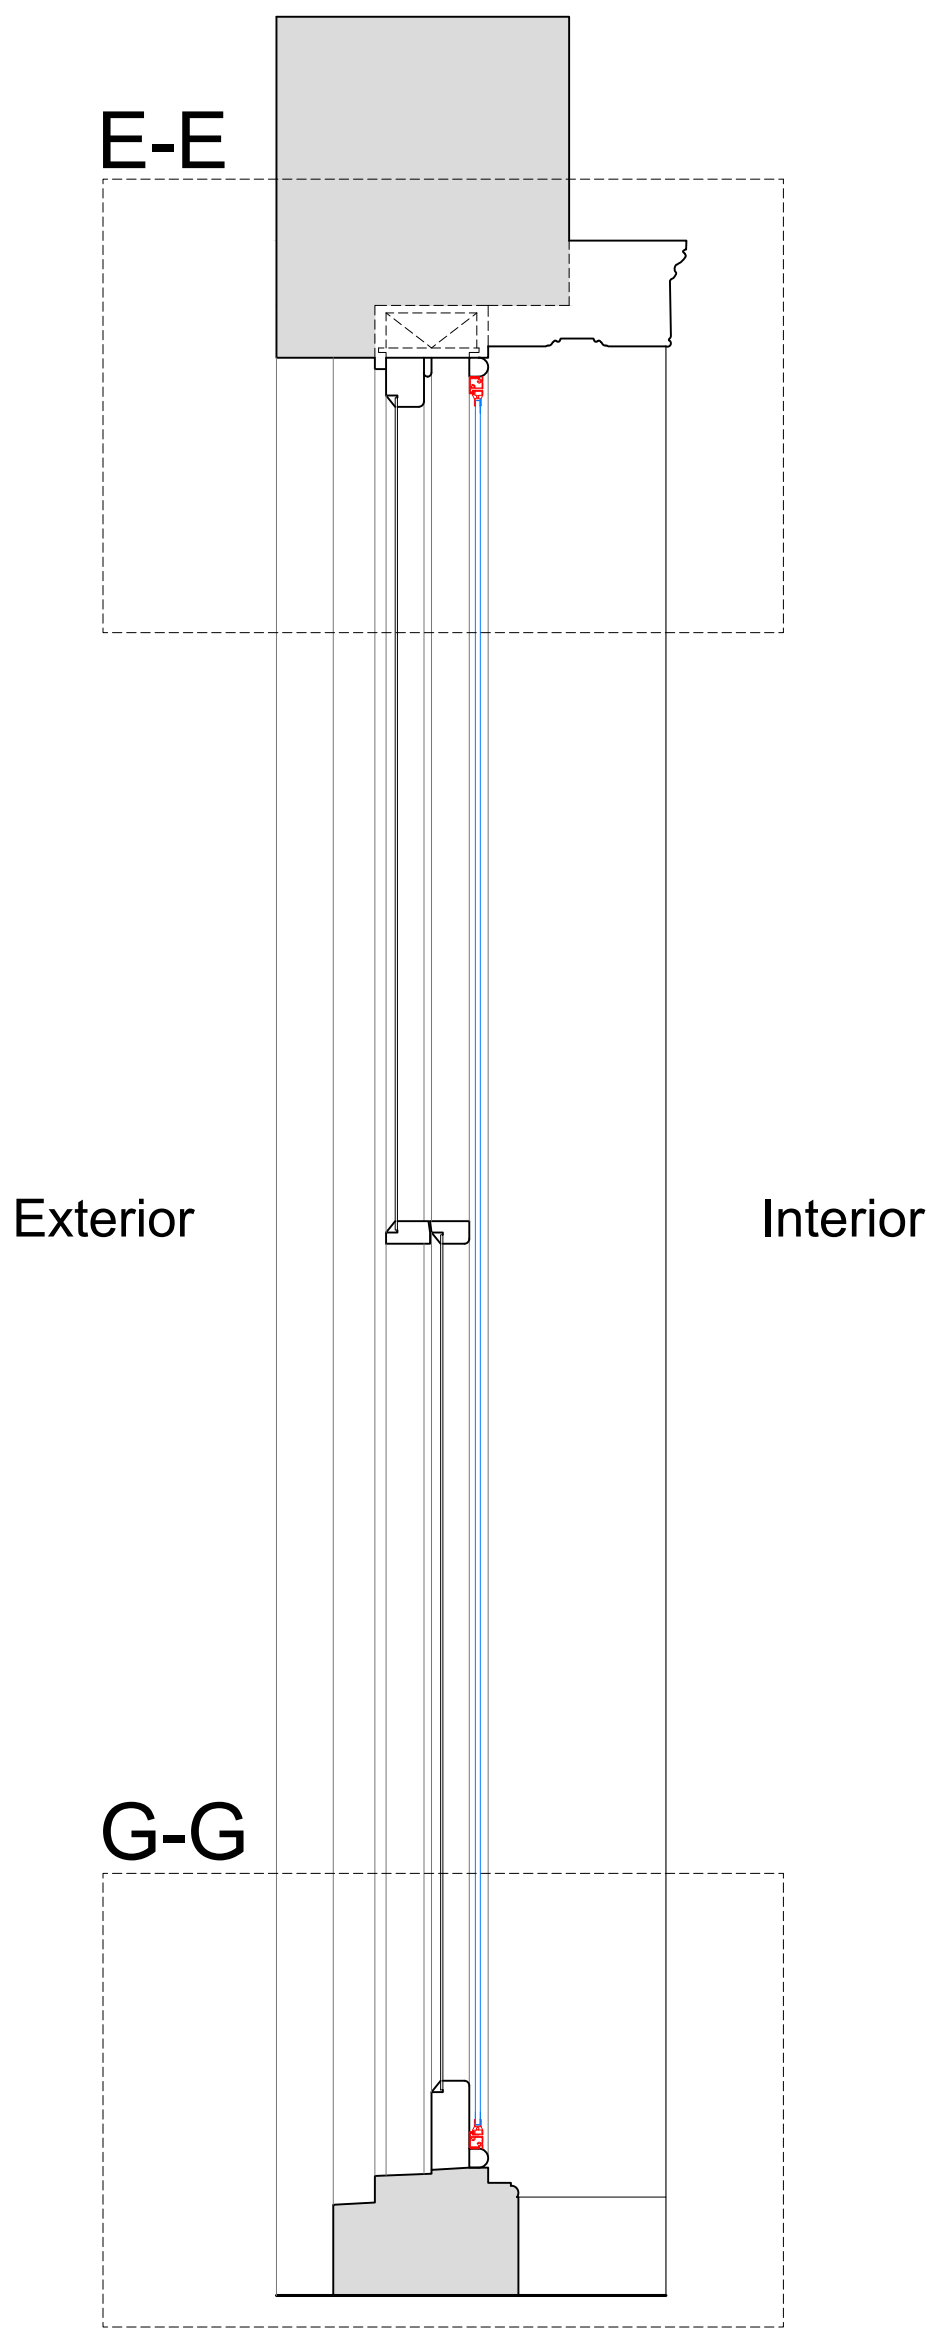

Plan Section B-B with Secondary Glazing Installed  
Scale: 1:10

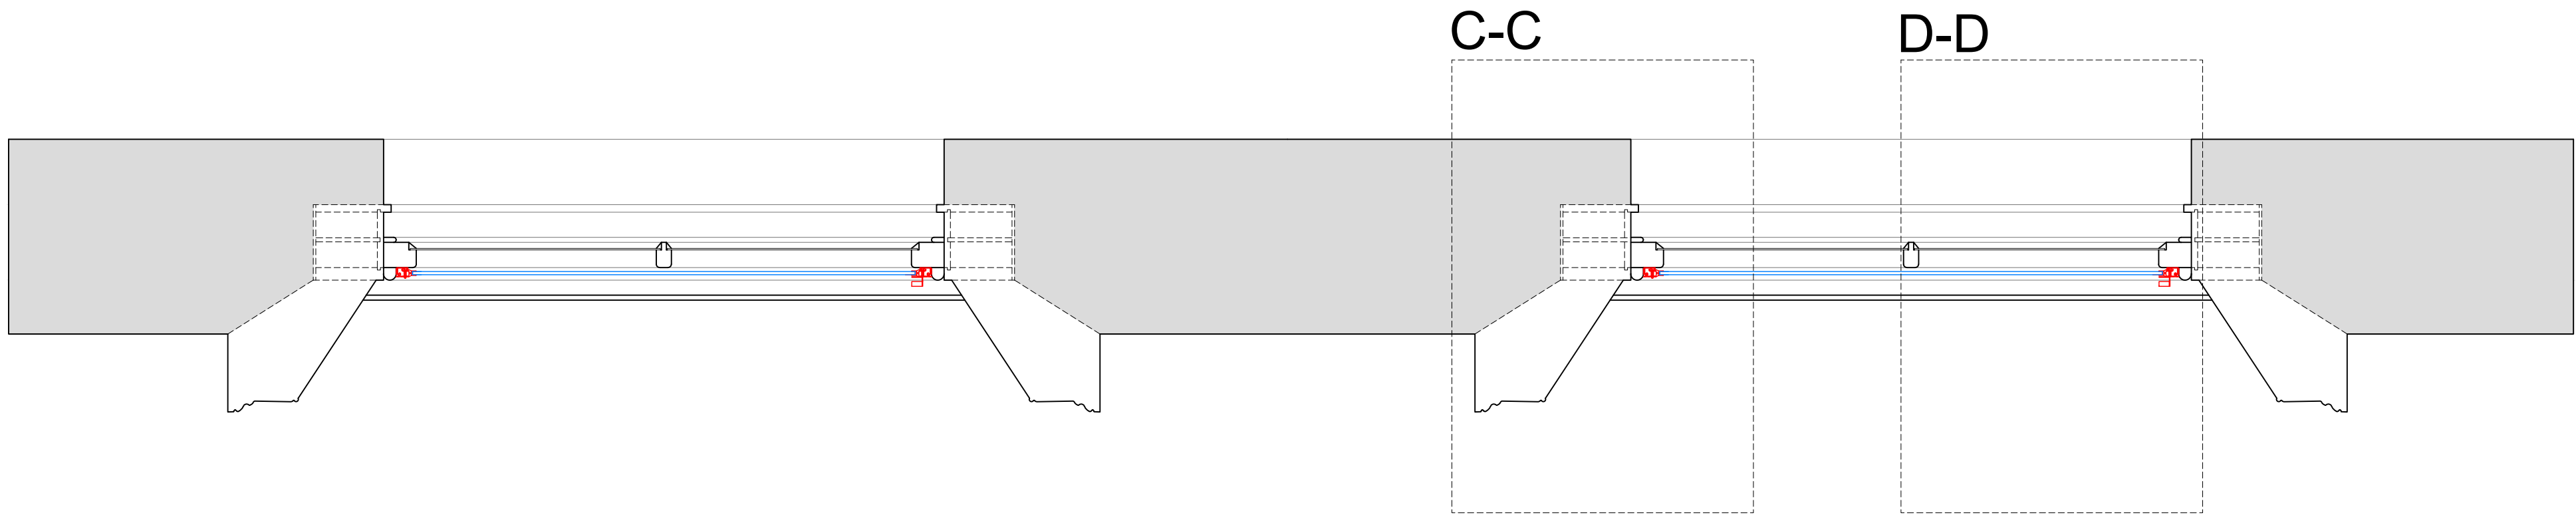

SECONDARY GLAZING SHOWN IN RED FOR VISUAL CLARITY ONLY

Revision	Date	Amendment
1.0	29-03-2019	Issued for listed building consent application

Do not reproduce this drawing without written permission  
All dimensions are in millimetres unless stated otherwise

Drawing Not For Construction

HS2


High Speed (HS2) Limited  
1st-3rd Floor  
The Podium  
1 Eversholt Street  
London NW1 2DN

COSTAIN SKANSKA


Costain Skanska Joint Venture  
9th Floor  
The Tower  
1 Eversholt Street  
London NW1 2DN

Site Address: 51 B Morningside Terrace, London NW1		
Drawing Title: First Floor - Lounge: PROPOSED Secondary Glazing Details - Sheet 2 of 3		
Surveyed by: AP & PB	Drawn by: PB	Checked by: OB
Presentation Scale: as shown @ A1		Revision: 1.0


Section C-C  
Scale: 1:5 on A1

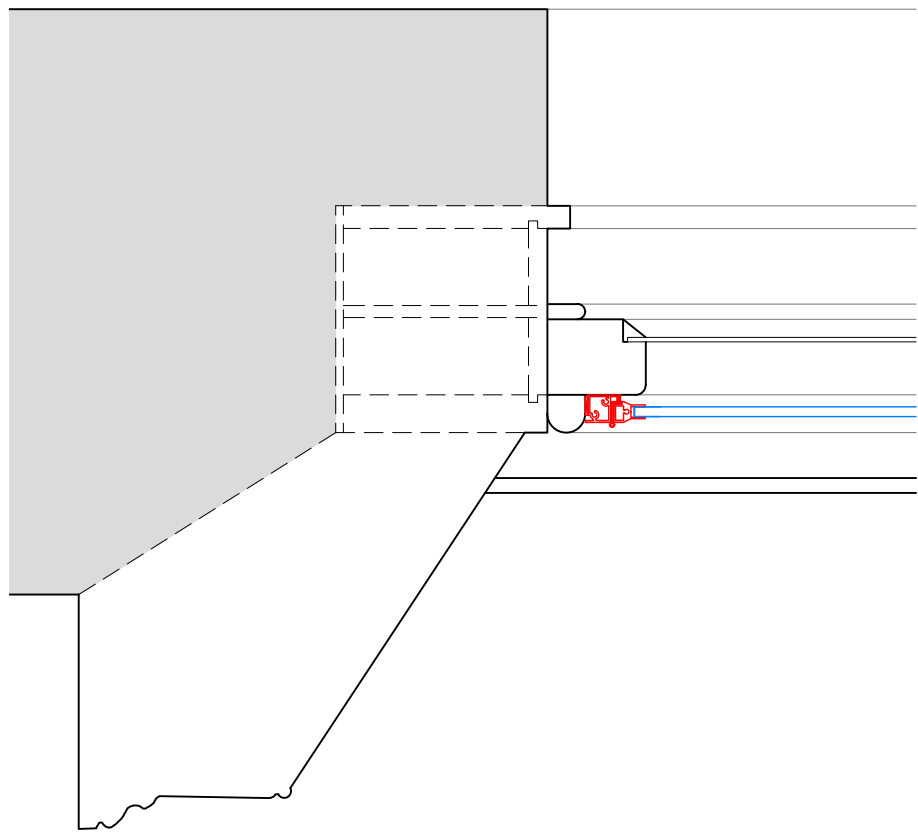


Section D-D  
Scale: 1:5 on A1

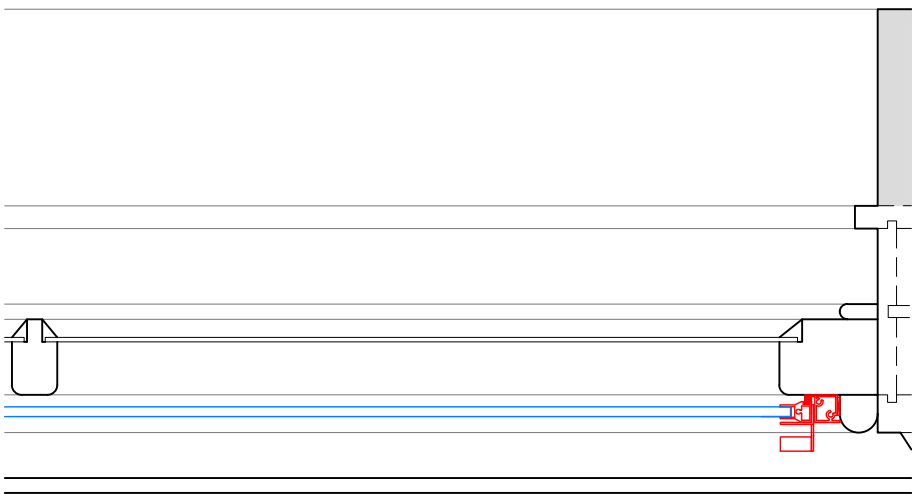

Section E-E  
Scale: 1:5 on A1

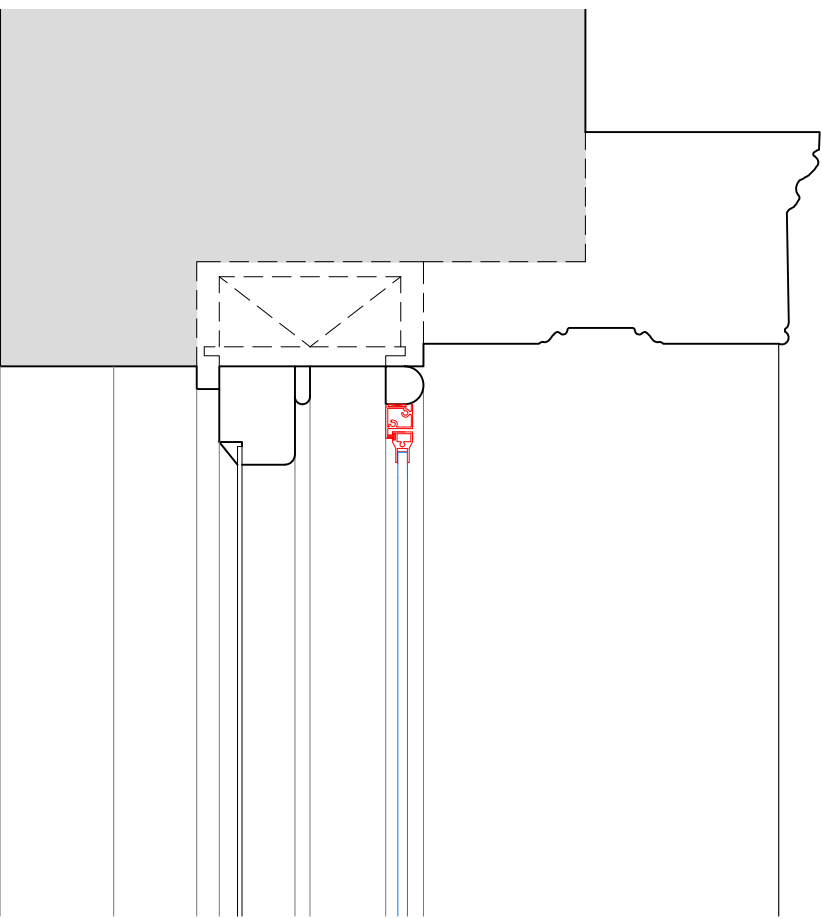

Section F-F  
Scale: 1:5 on A1

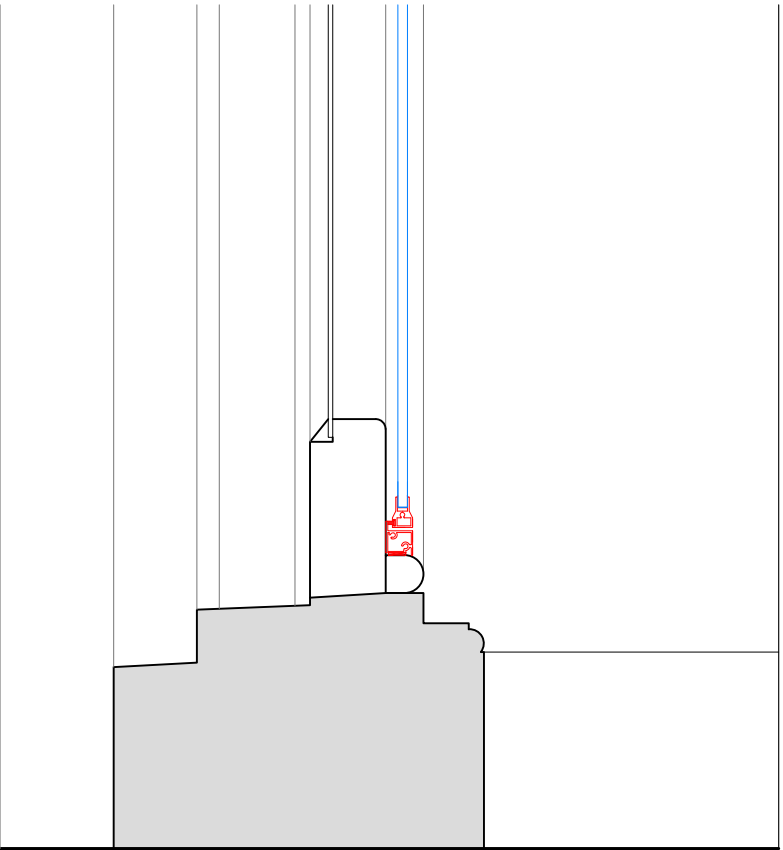

SECONDARY GLAZING SHOWN IN RED FOR VISUAL CLARITY ONLY

Revision	Date	Amendment
1.0	29-03-2019	Issued for listed building consent application

Do not reproduce this drawing without written permission  
All dimensions are in millimetres unless stated otherwise

Drawing Not For Construction

HS2


High Speed (HS2) Limited  
1st-3rd Floor  
The Podium  
1 Eversholt Street  
London NW1 2DN




Costain Skanska Joint Venture  
9th Floor  
The Tower  
1 Eversholt Street  
London NW1 2DN

Site Address: 51 B Mornington Terrace, London NW1		
Drawing Title: First Floor - Lounge: PROPOSED Secondary Glazing Details - Sheet 3 of 3		
Surveyed by: AP & PB	Drawn by: PB	Checked by: OB
Presentation Scale: 1:5 @ A1		Revision: 1.0
Date: 21-03-2019	Drawing No: WPI P066 NI - 51B MT-PR-FF-J-03.2	

Internal Room Elevation  
Scale: 1:10

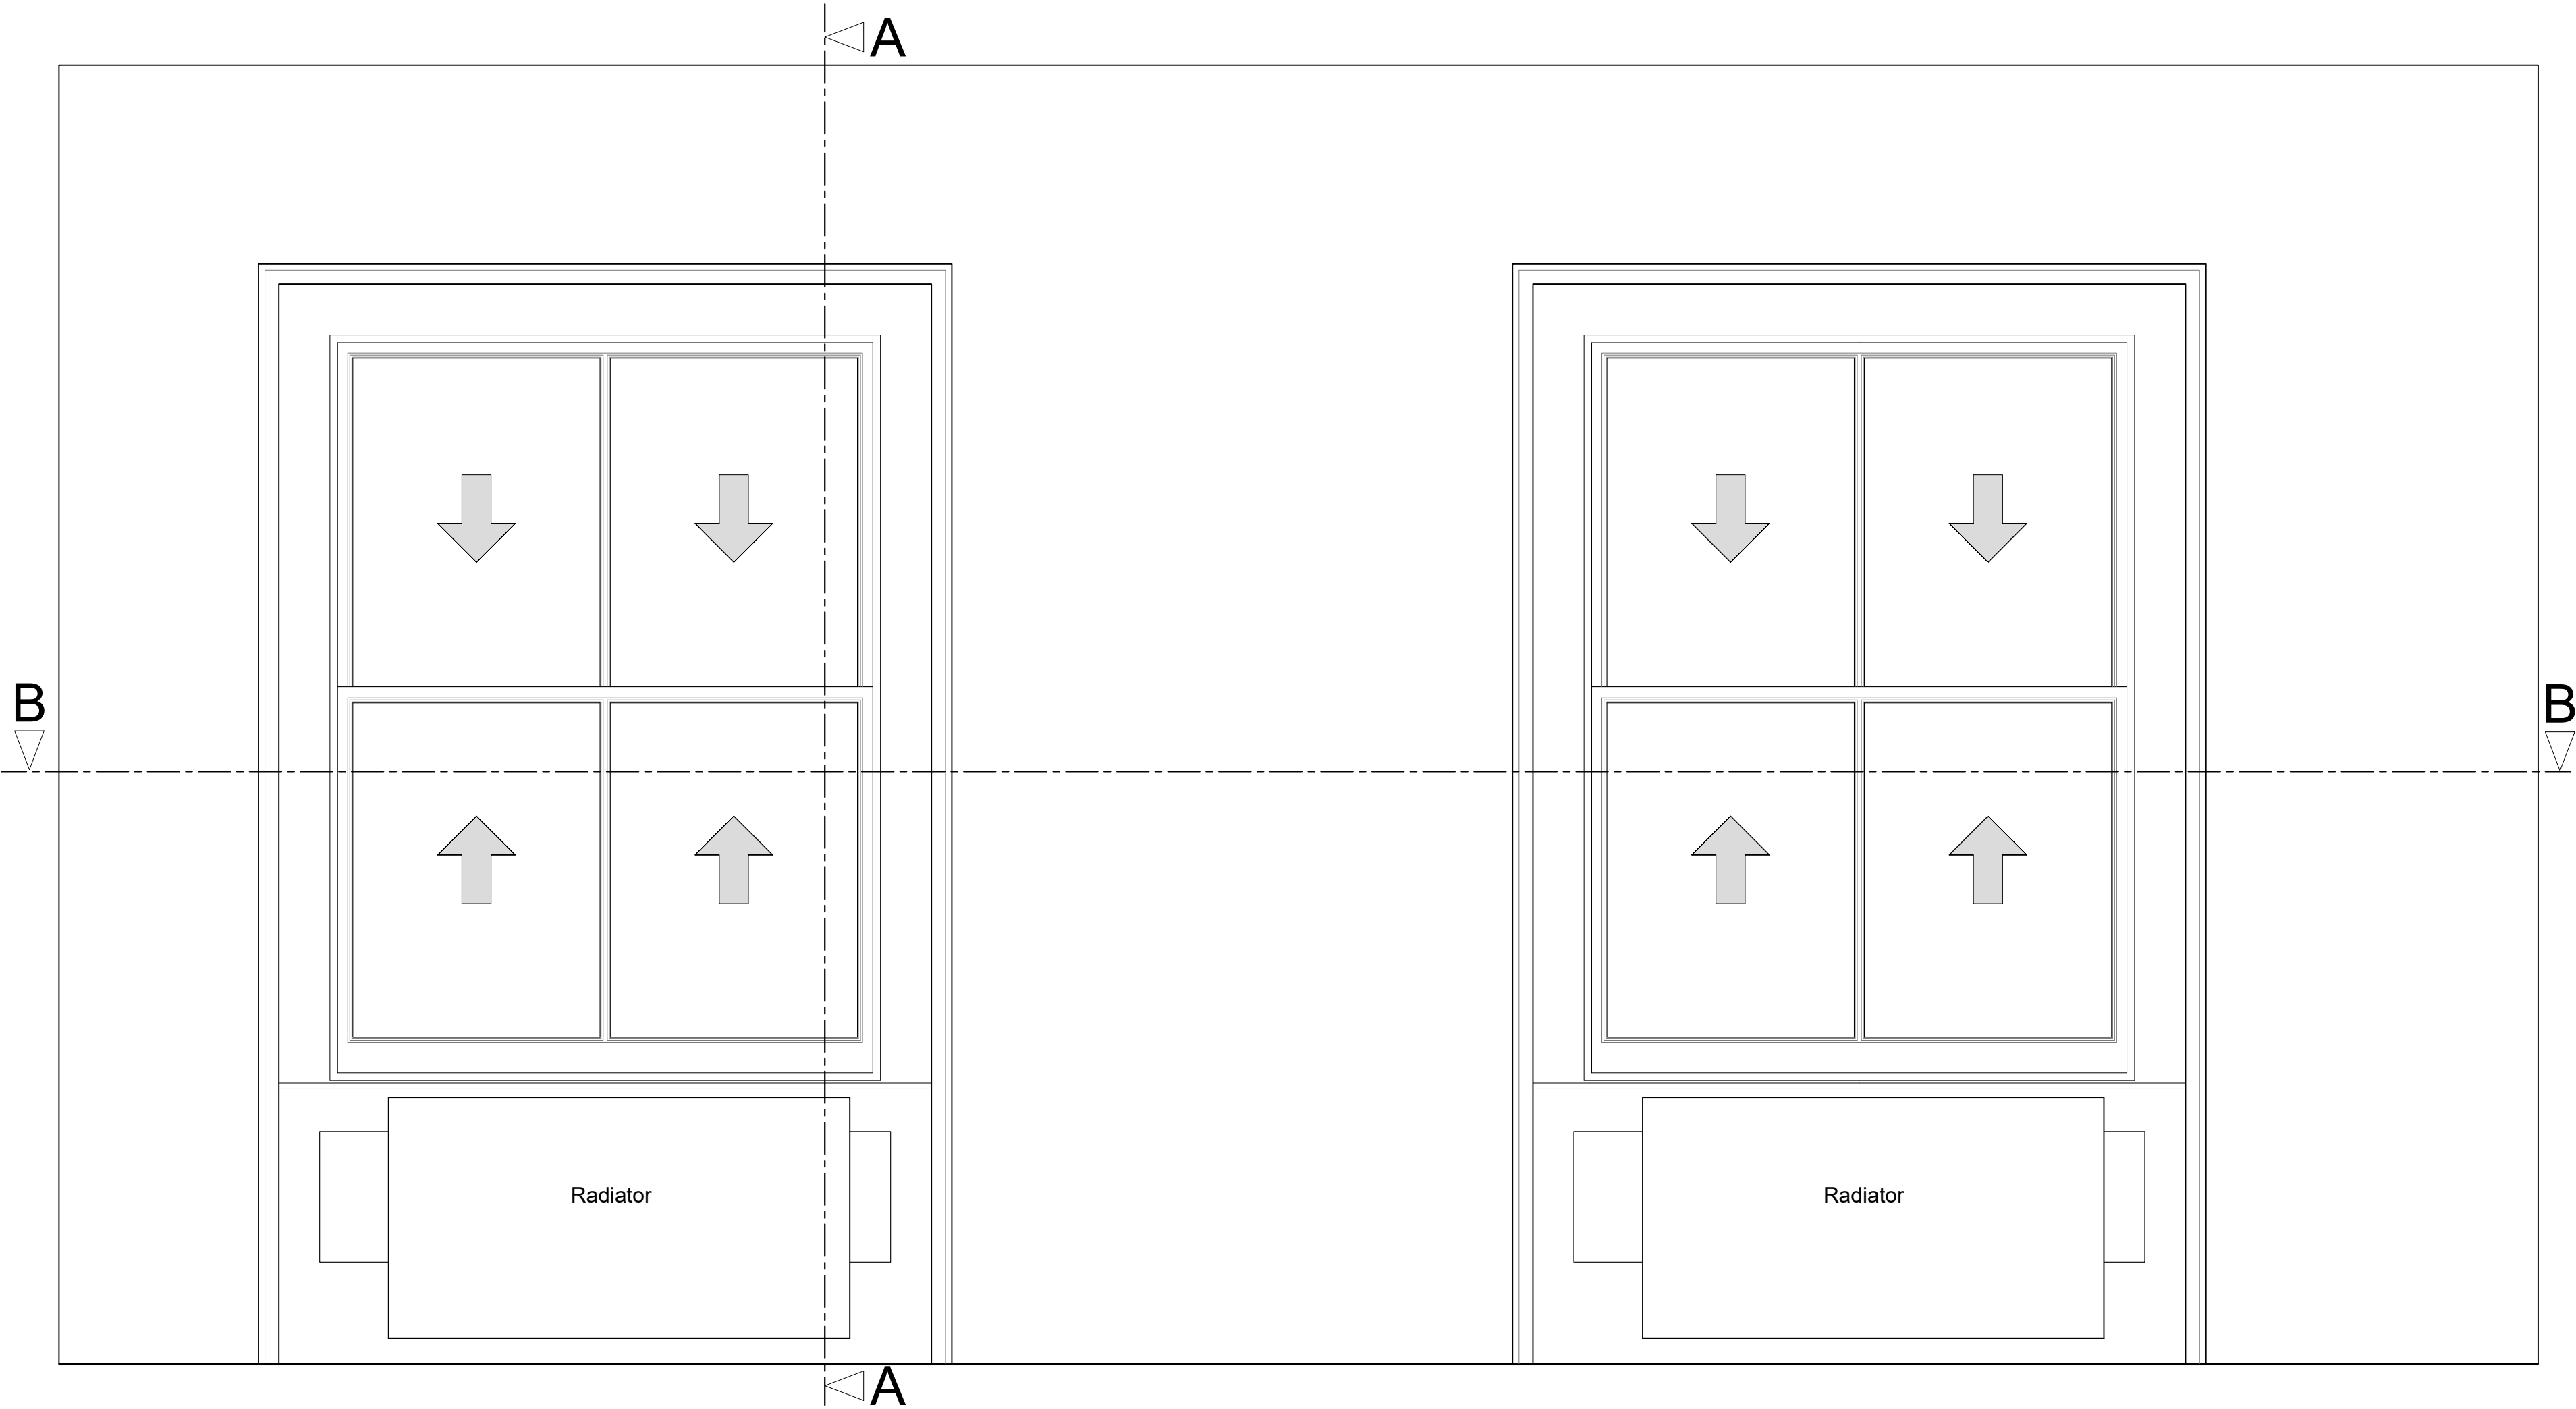

Section A-A through External Wall  
Scale: 1:10

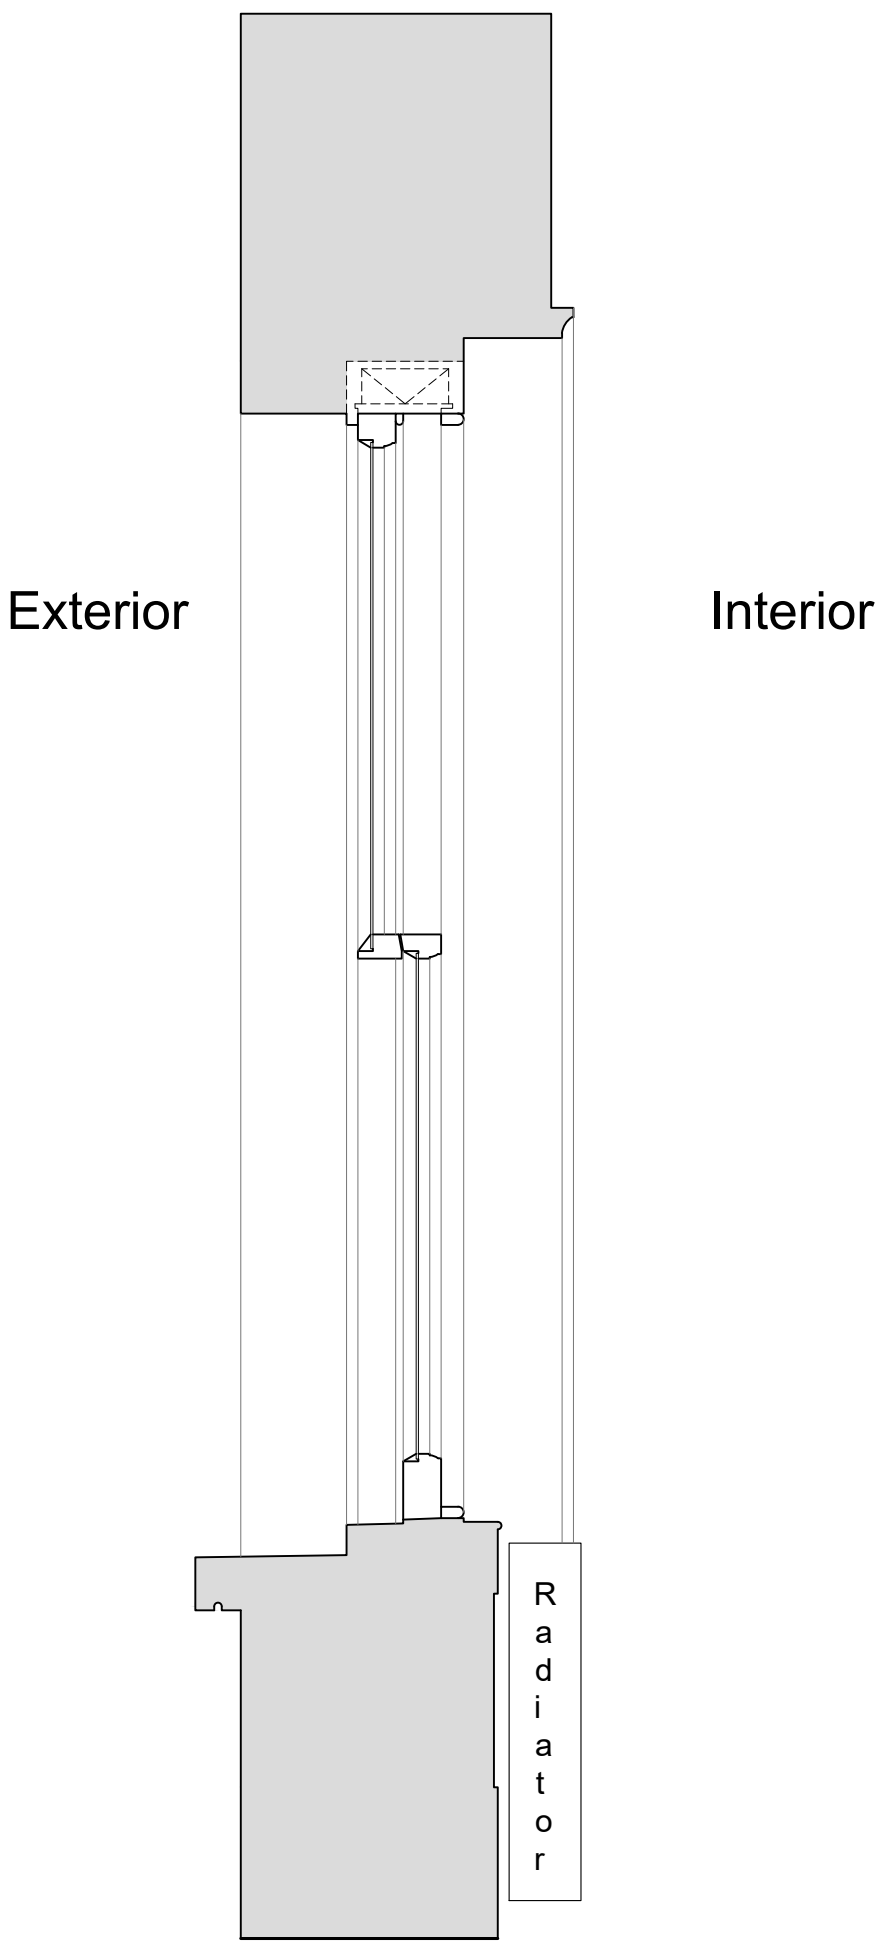

Plan Section B-B  
Scale: 1:10



Revision	Date	Amendment
1.0	29-03-2019	Issued for listed building consent application

Do not reproduce this drawing without written permission  
All dimensions are in millimetres unless stated otherwise

Drawing Not For Construction

HS2


High Speed (HS2) Limited  
1st-3rd Floor  
The Podium  
1 Eversholt Street  
London NW1 2DN

COSTAIN SKANSKA


Costain Skanska Joint Venture  
9th Floor  
The Tower  
1 Eversholt Street  
London NW1 2DN

Site Address: 51 C Mornington Terrace, London NW1		
Drawing Title: Second Floor - Lounge: EXISTING Window Joinery Details - Sheet 1 of 3		
Surveyed by: AP & PB	Drawn by: PB	Checked by: OB
Presentation Scale: as shown @ A1		Revision: 1.0


Internal Room Elevation with Secondary Glazing Installed  
Scale: 1:10

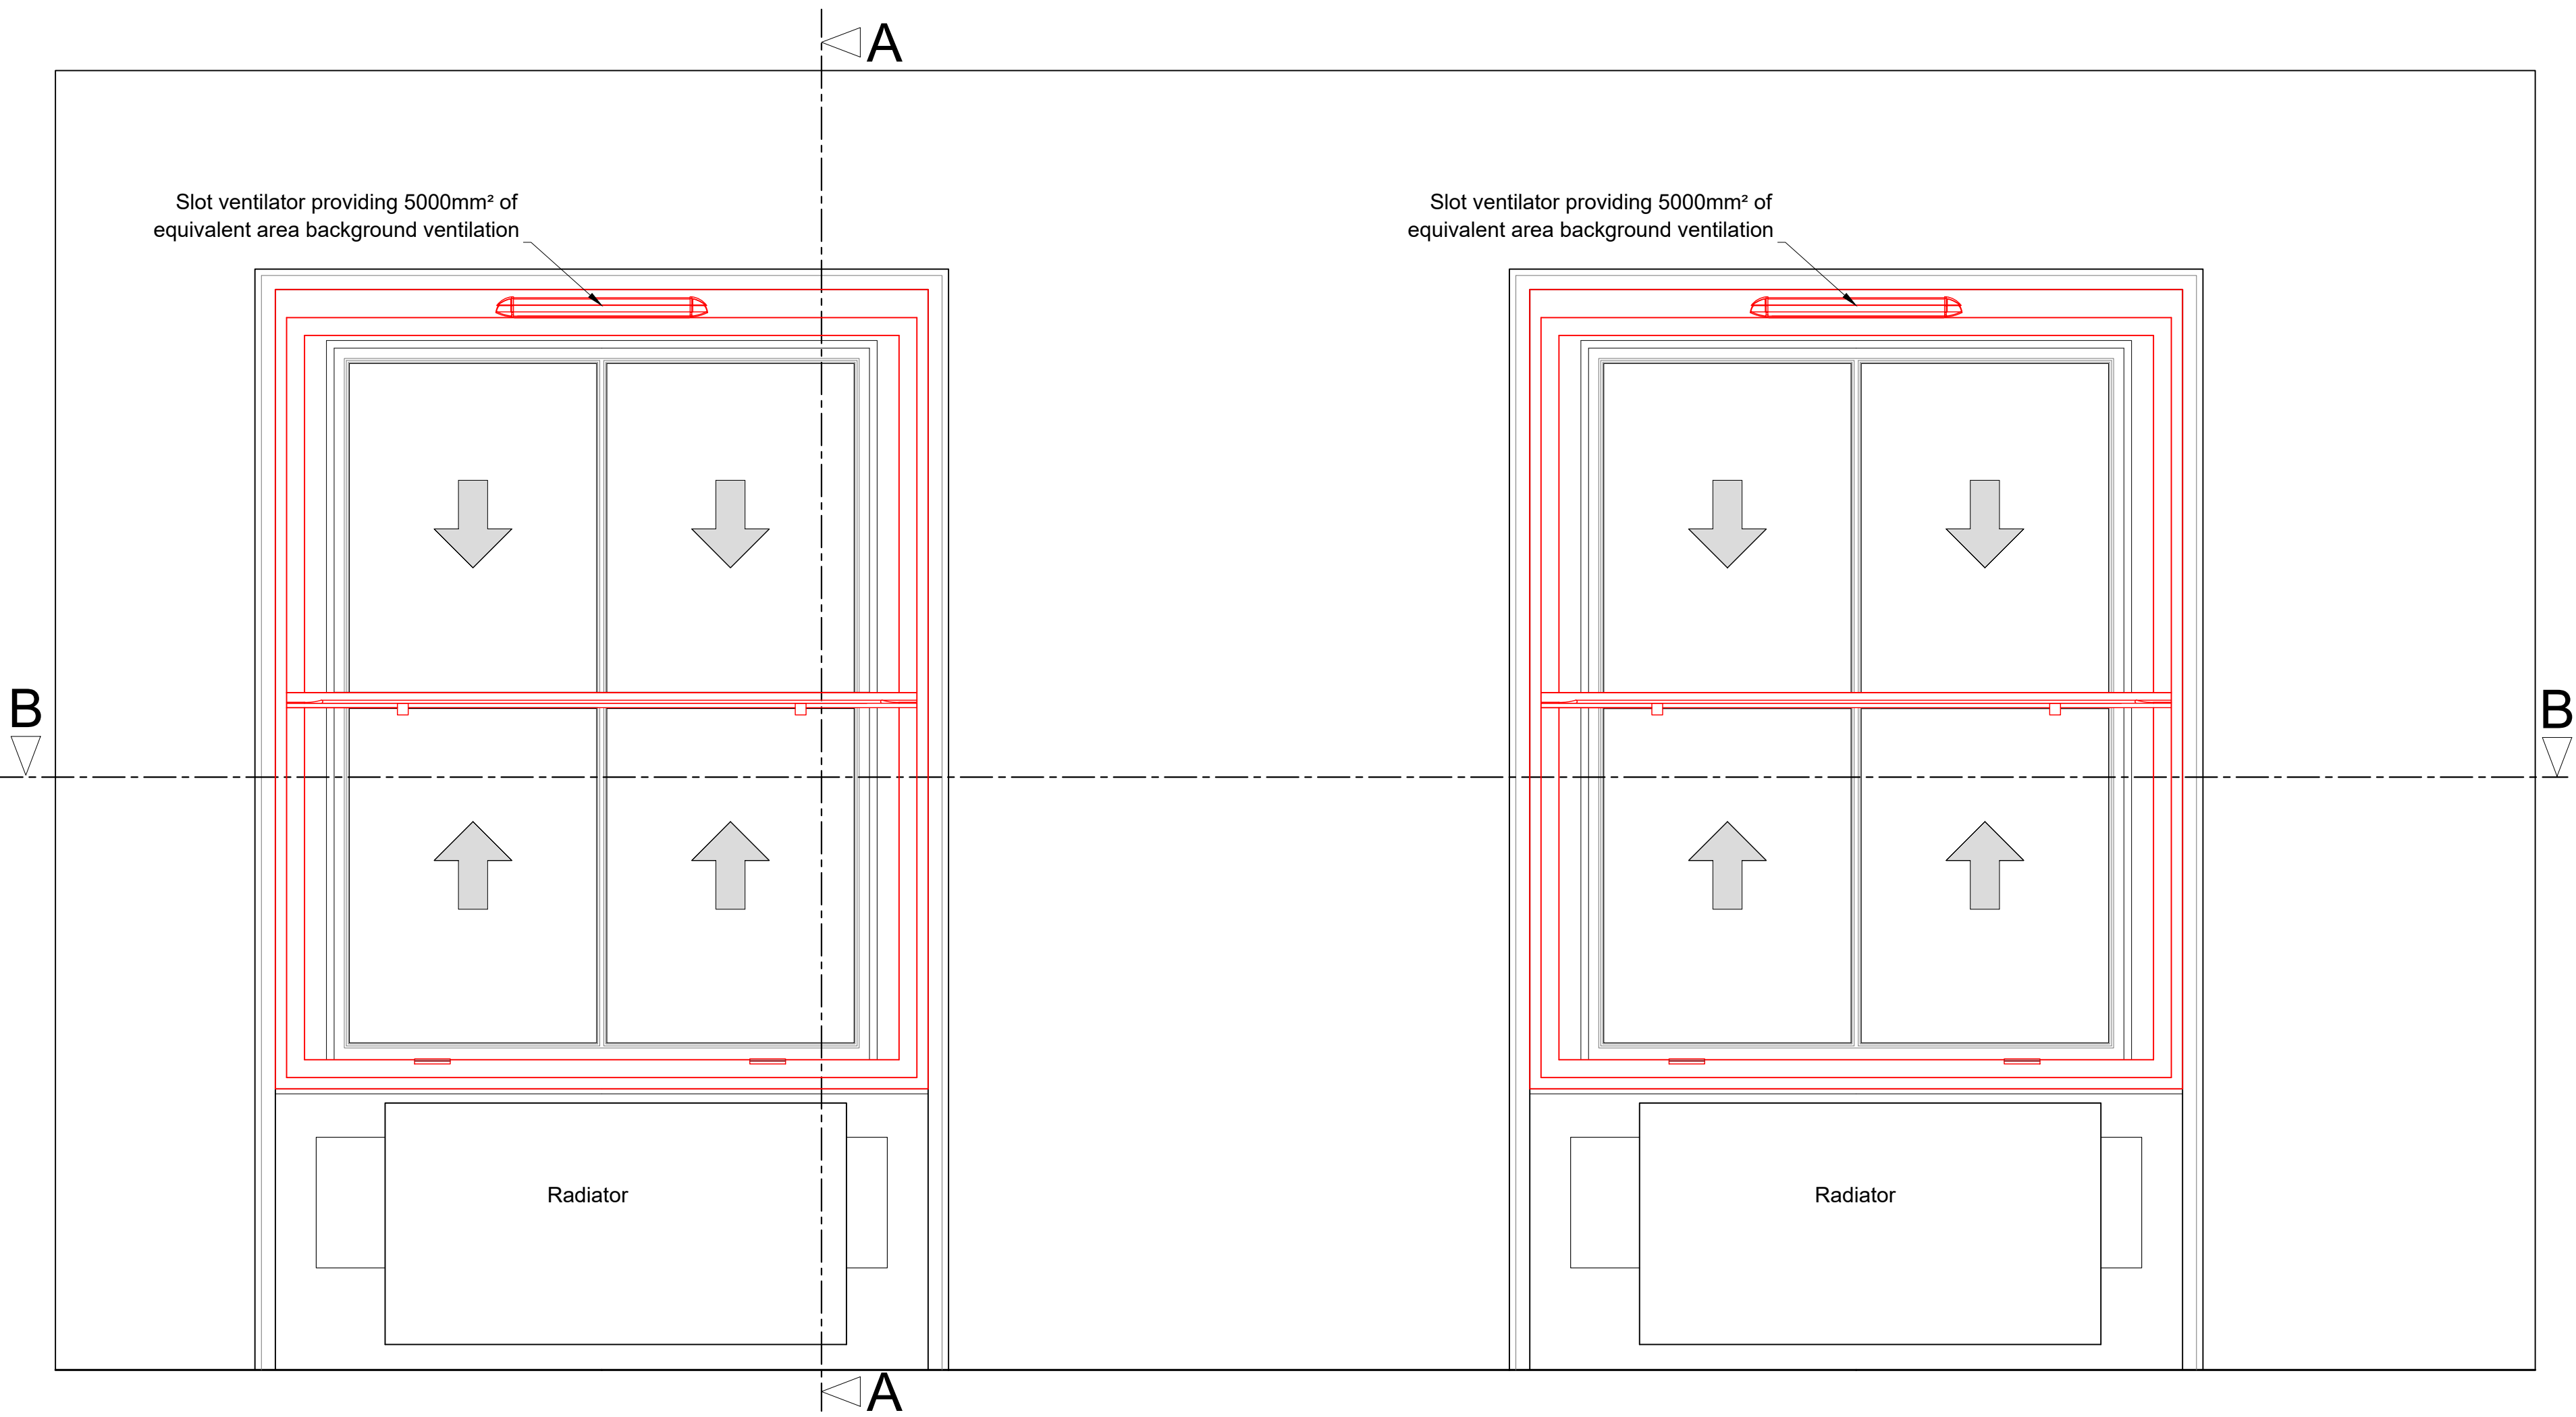

Section A-A through External Wall with Secondary Glazing Installed  
Scale: 1:10

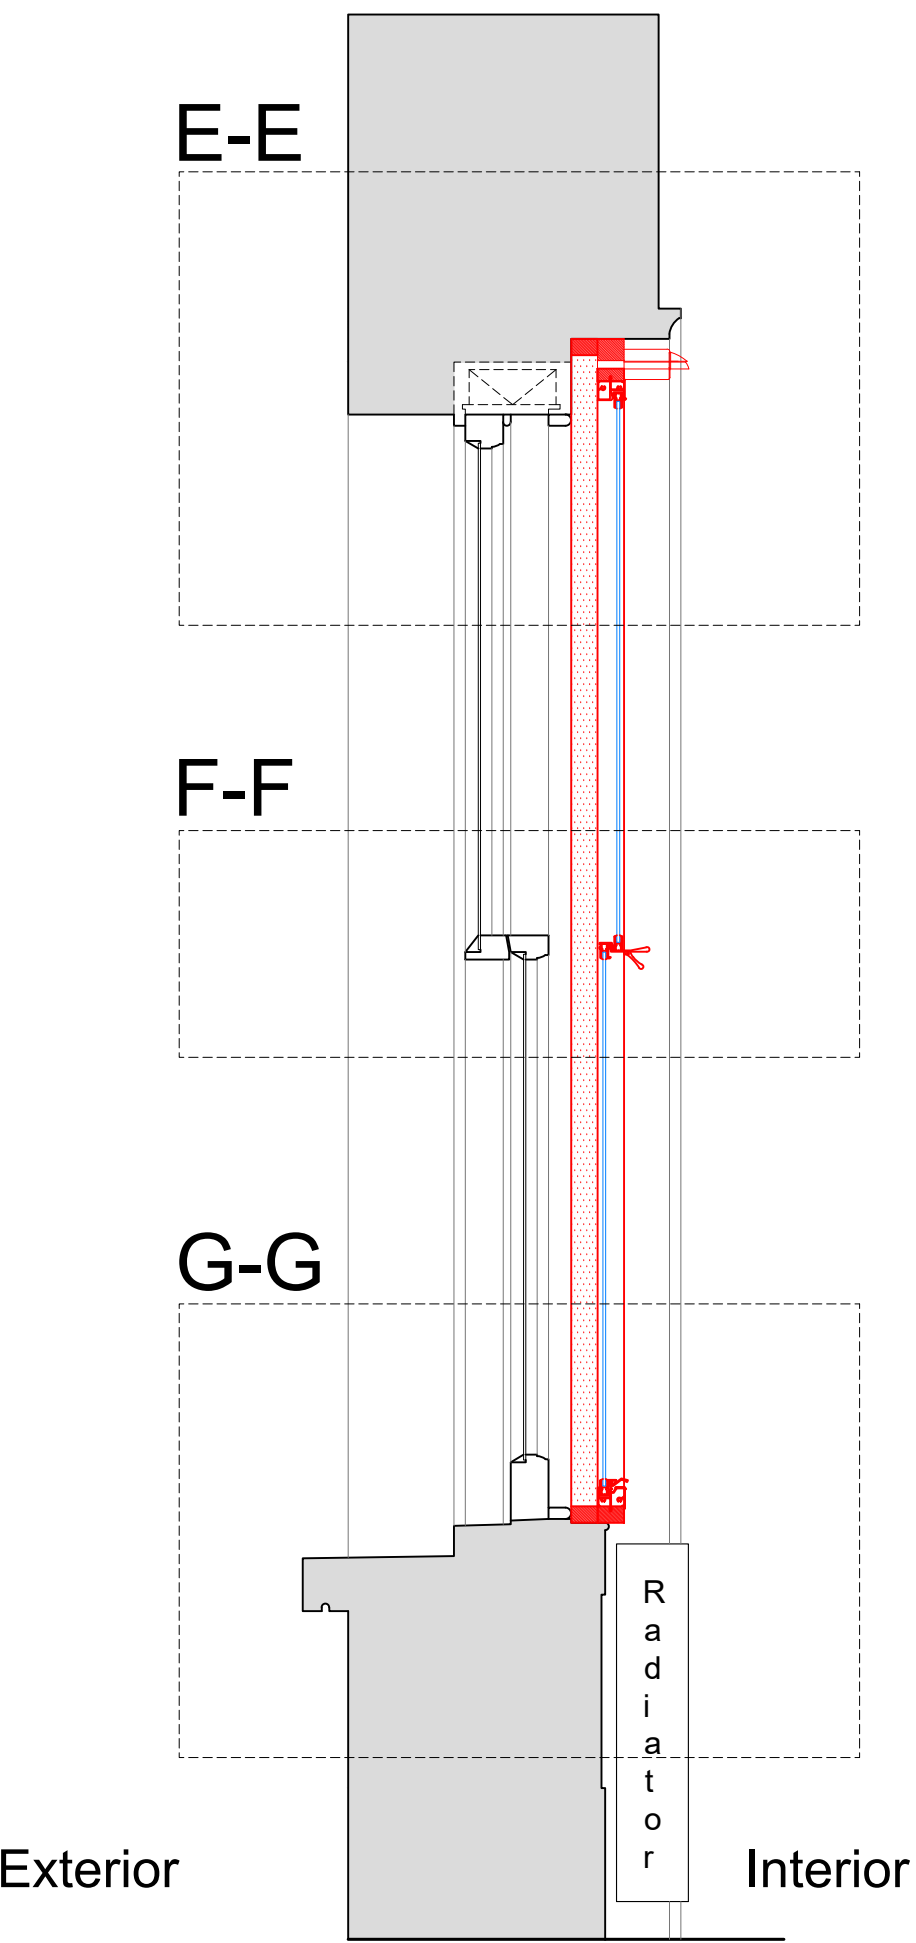

Plan Section B-B with Secondary Glazing Installed  
Scale: 1:10

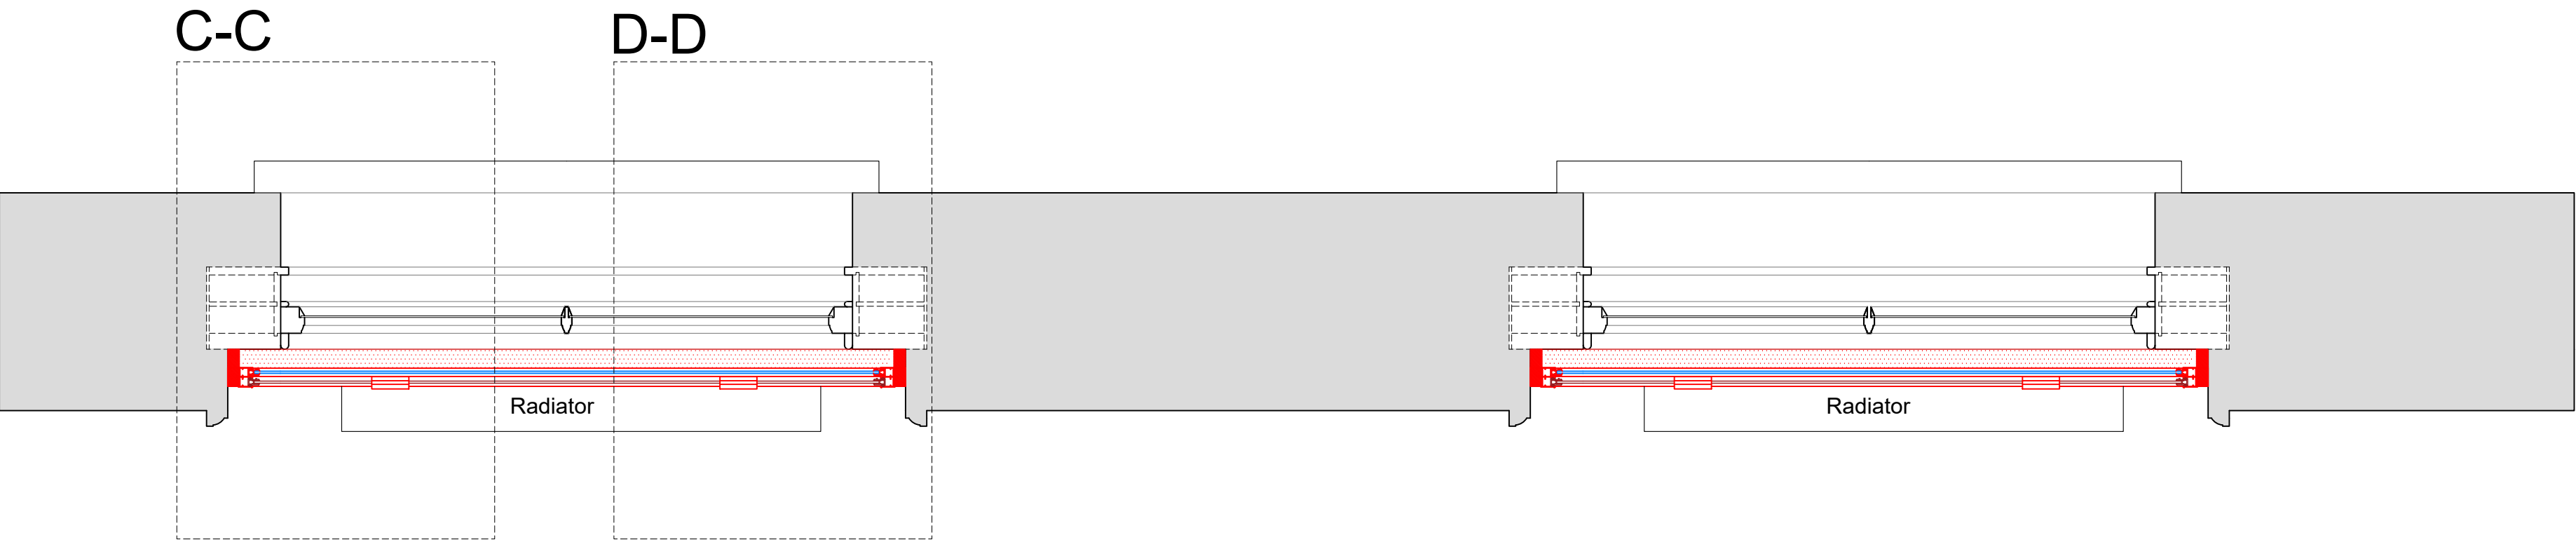

SECONDARY GLAZING SHOWN IN RED FOR VISUAL CLARITY ONLY

Revision	Date	Amendment
1.0	29-03-2019	Issued for listed building consent application

Do not reproduce this drawing without written permission  
All dimensions are in millimetres unless stated otherwise

Drawing Not For Construction

HS2


High Speed (HS2) Limited  
1st-3rd Floor  
The Podium  
1 Eversholt Street  
London NW1 2DN

COSTAIN SKANSKA


Costain Skanska Joint Venture  
9th Floor  
The Tower  
1 Eversholt Street  
London NW1 2DN

Site Address: 51 C Morningson Terrace, London NW1		
Drawing Title: Second Floor - Lounge: PROPOSED Secondary Glazing Details - Sheet 2 of 3		
Surveyed by: AP & PB	Drawn by: PB	Checked by: OB
Presentation Scale: as shown @ A1		Revision: 1.0
Date: 21-03-2019	Drawing No: WPI P066 NI - 51C MT-PR-SF-J-04.1	Revision: 1.0


Section C-C  
Scale: 1:5 on A1

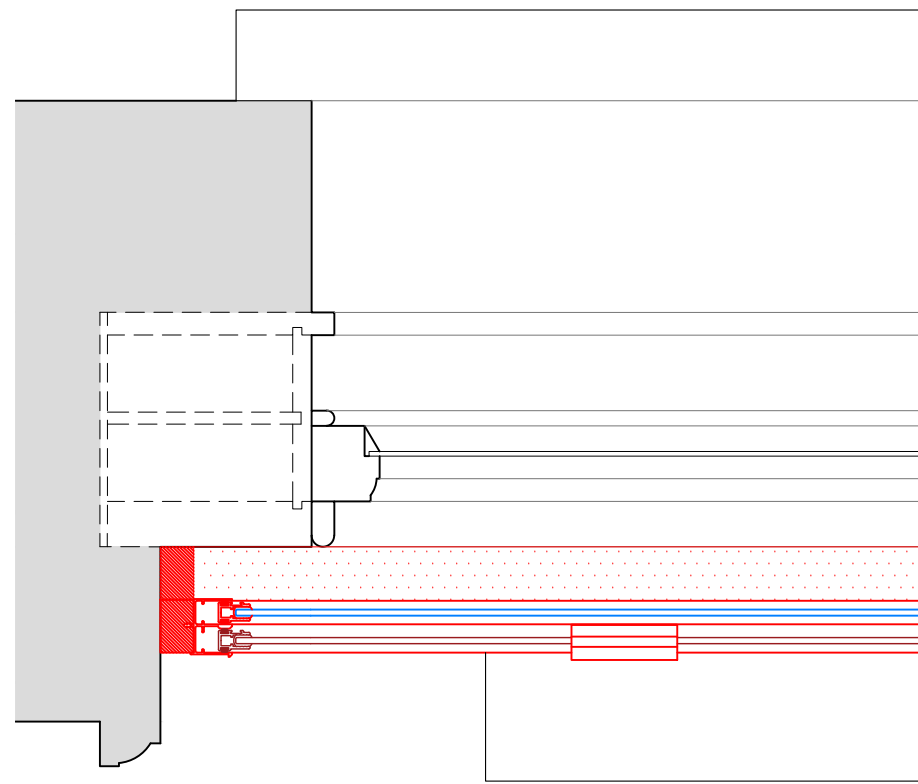


Section D-D  
Scale: 1:5 on A1

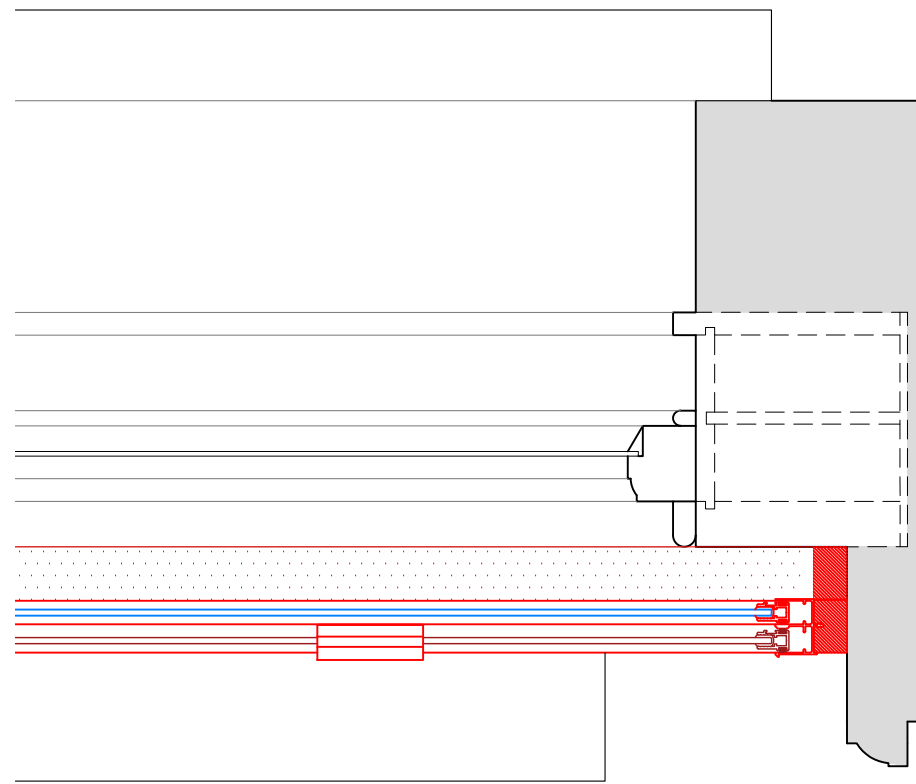


Section E-E  
Scale: 1:5 on A1

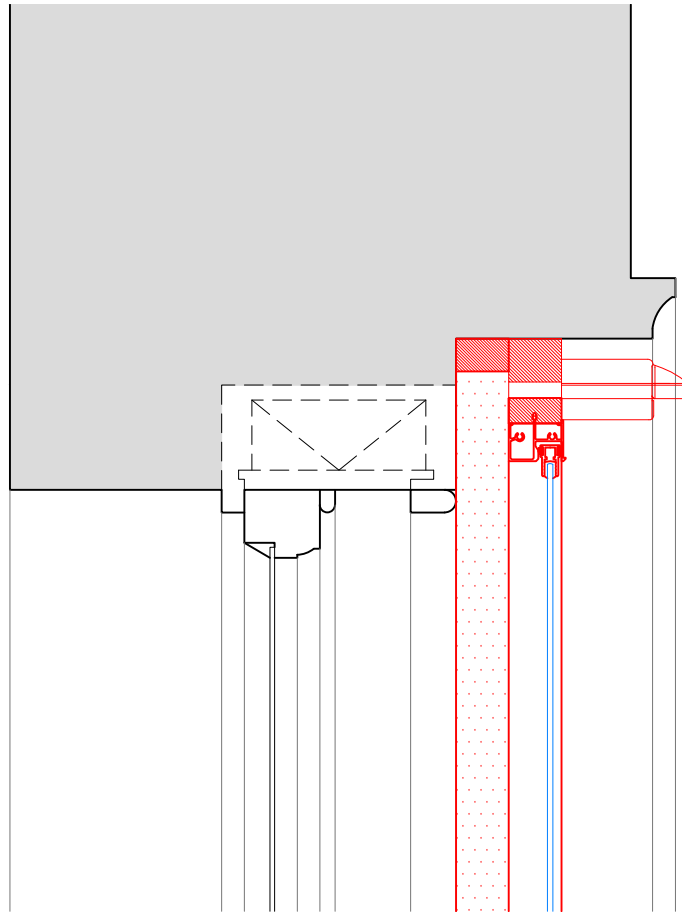

Section F-F  
Scale: 1:5 on A1

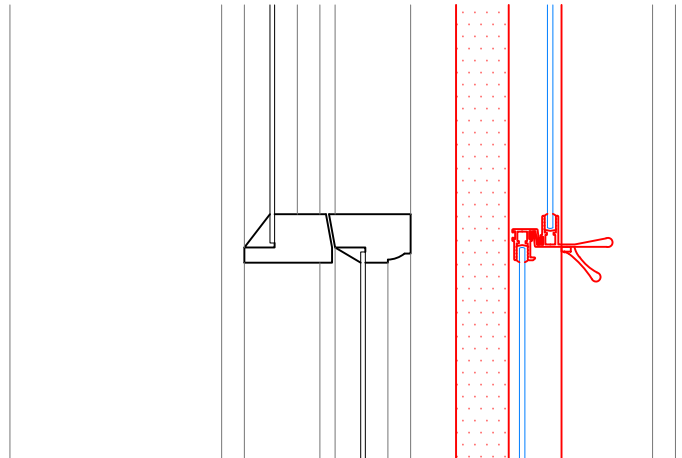

Section G-G  
Scale: 1:5 on A1

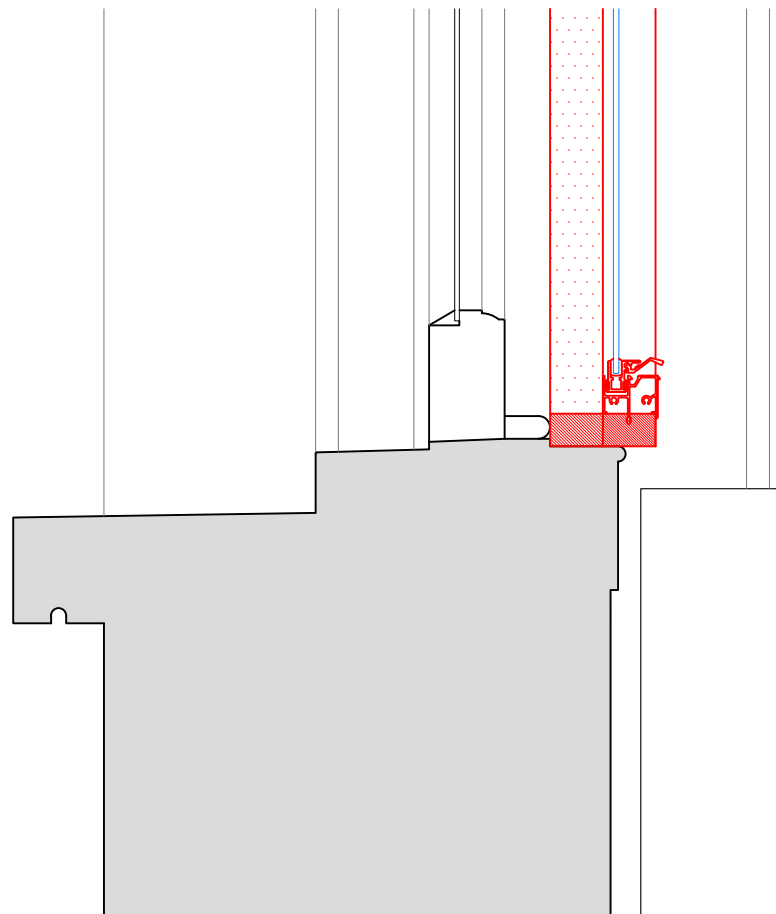

SECONDARY GLAZING SHOWN IN RED FOR VISUAL CLARITY ONLY

Revision	Date	Amendment
1.0	29-03-2019	Issued for listed building consent application

Do not reproduce this drawing without written permission  
All dimensions are in millimetres unless stated otherwise

Drawing Not For Construction

HS2


High Speed (HS2) Limited  
1st-3rd Floor  
The Podium  
1 Eversholt Street  
London NW1 2DN




Costain Skanska Joint Venture  
9th Floor  
The Tower  
1 Eversholt Street  
London NW1 2DN

Site Address: 51 C Mornington Terrace, London NW1			
Drawing Title: Second Floor - Lounge: PROPOSED Secondary Glazing Details - Sheet 3 of 3			
Surveyed by: AP & PB	Drawn by: PB	Checked by: OB	Presentation Scale: 1:5 @ A1
Date: 21-03-2019	Drawing No: WPI P066 NI - 51C MT-PR-SF-J-04.2	Revision: 1.0	

Internal Room Elevation  
Scale: 1:10

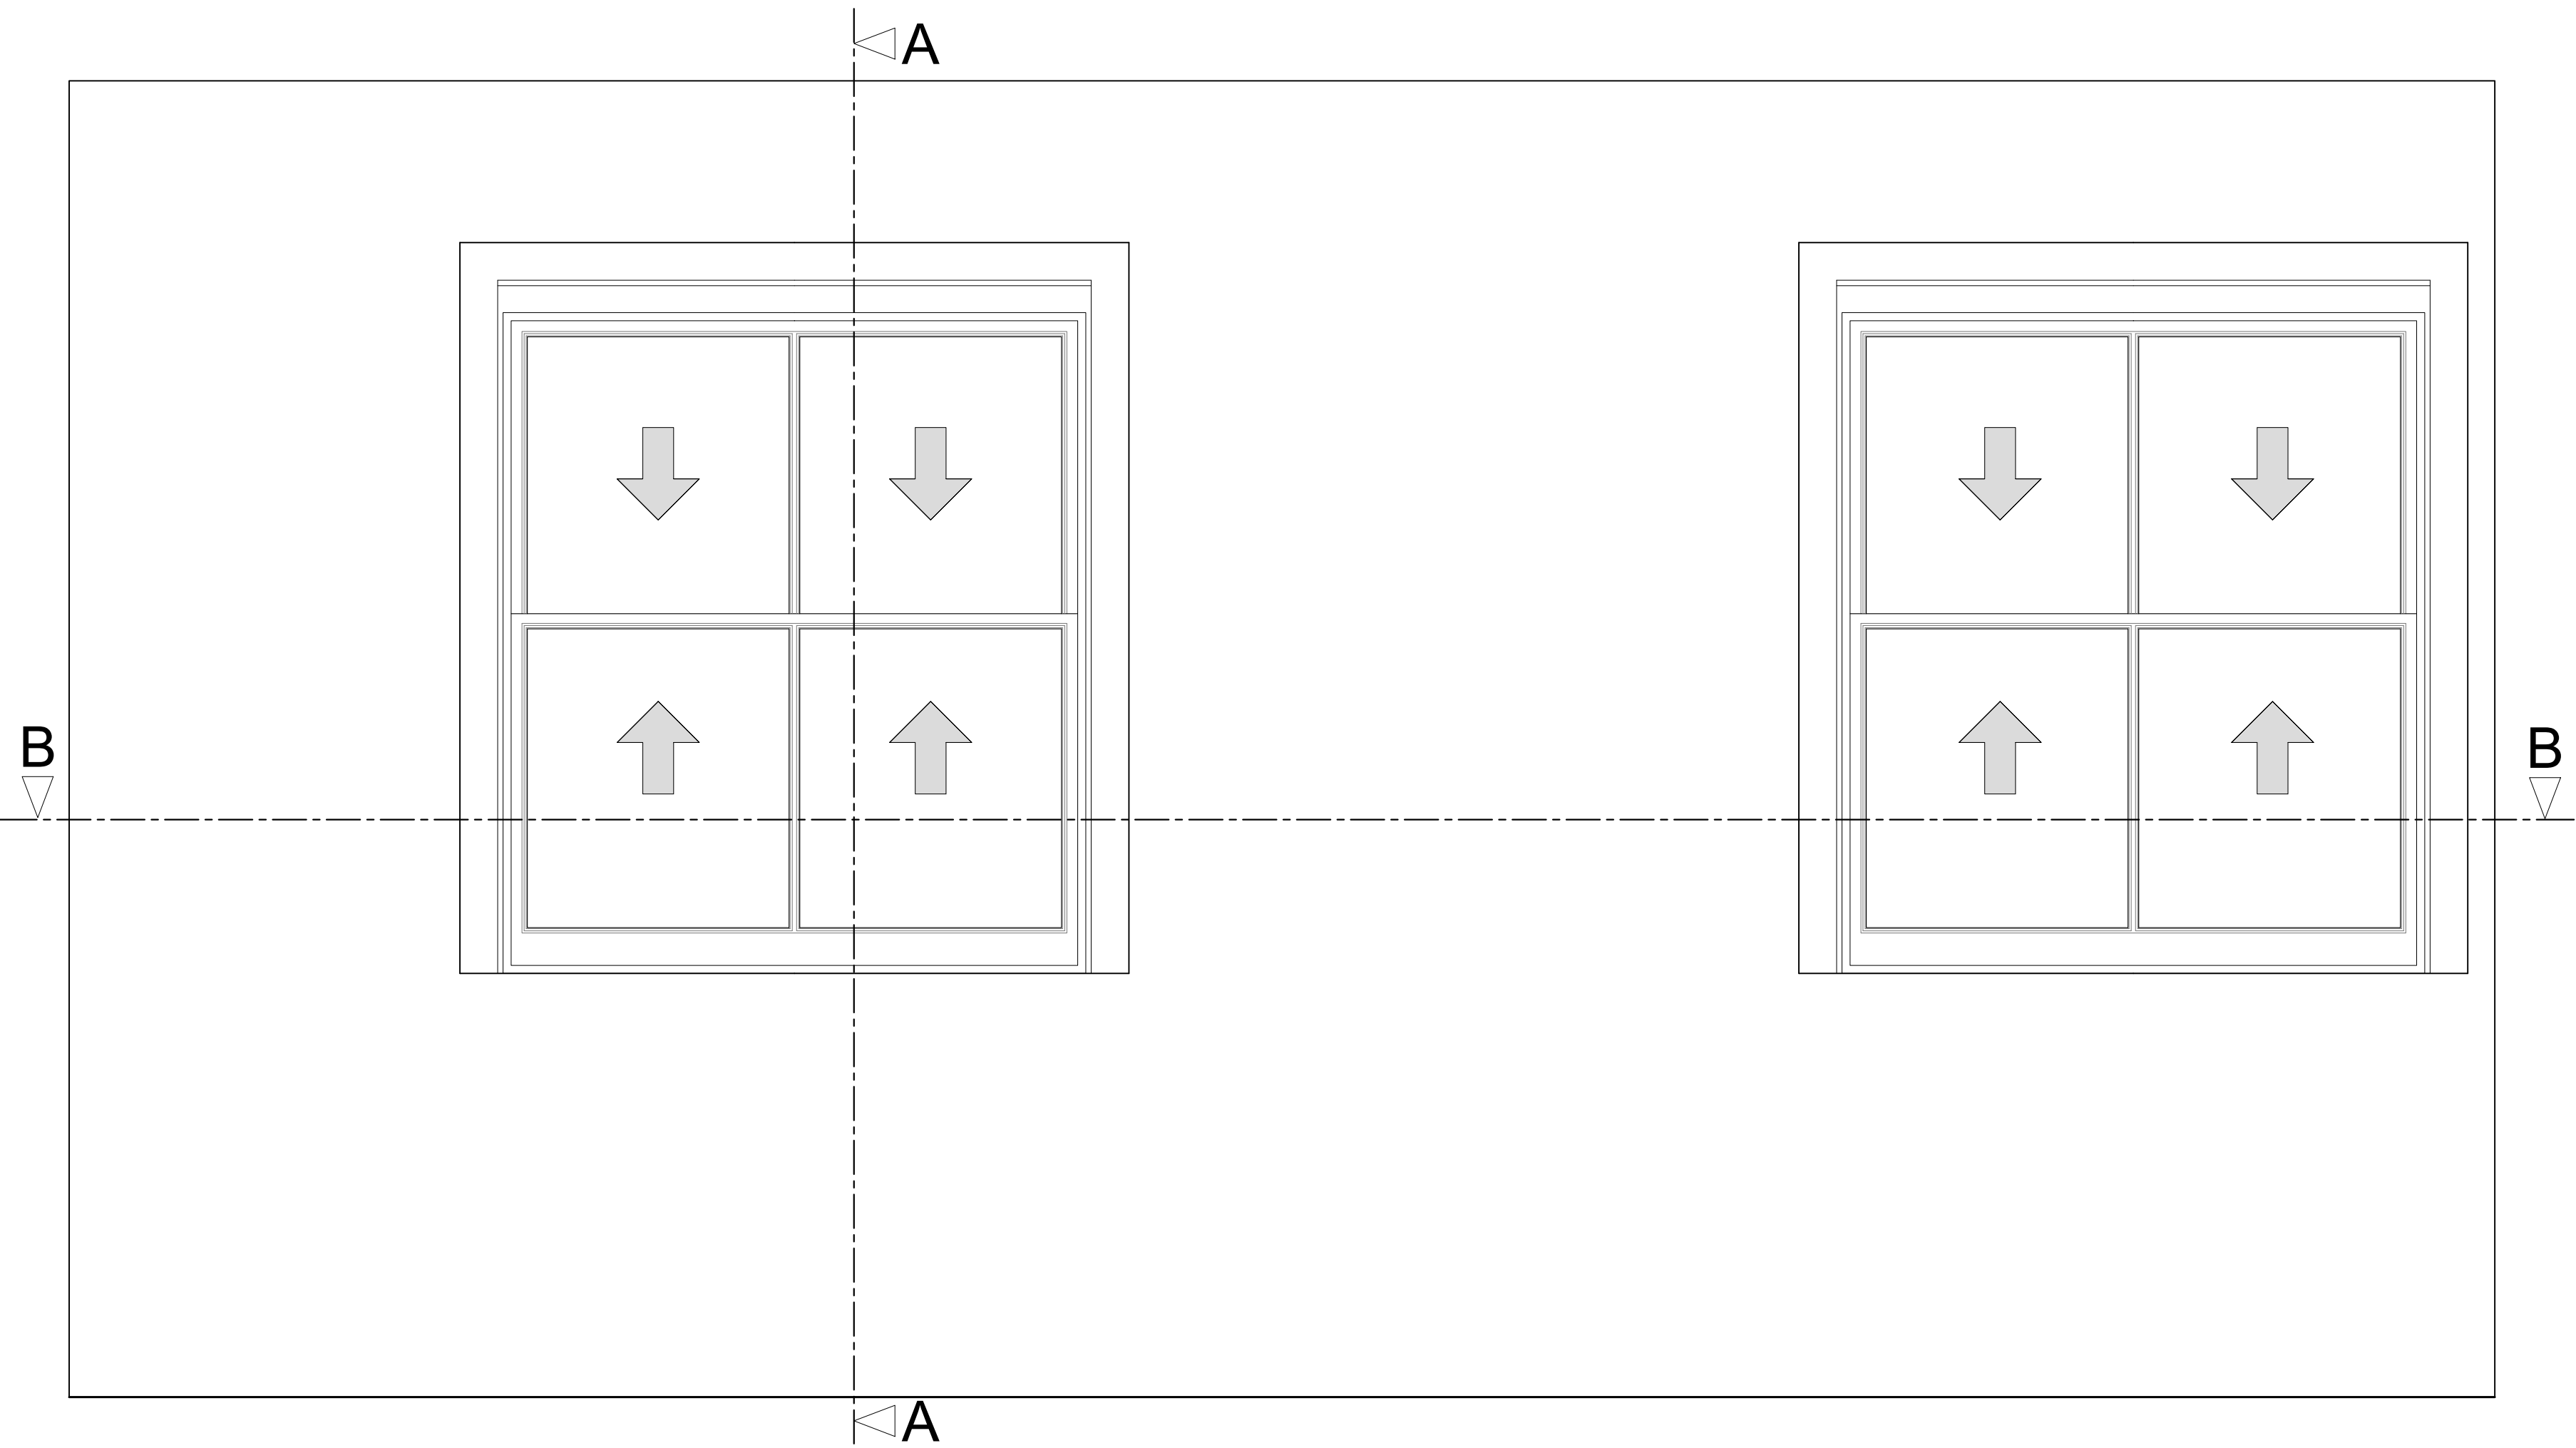

Section A-A through External Wall  
Scale: 1:10

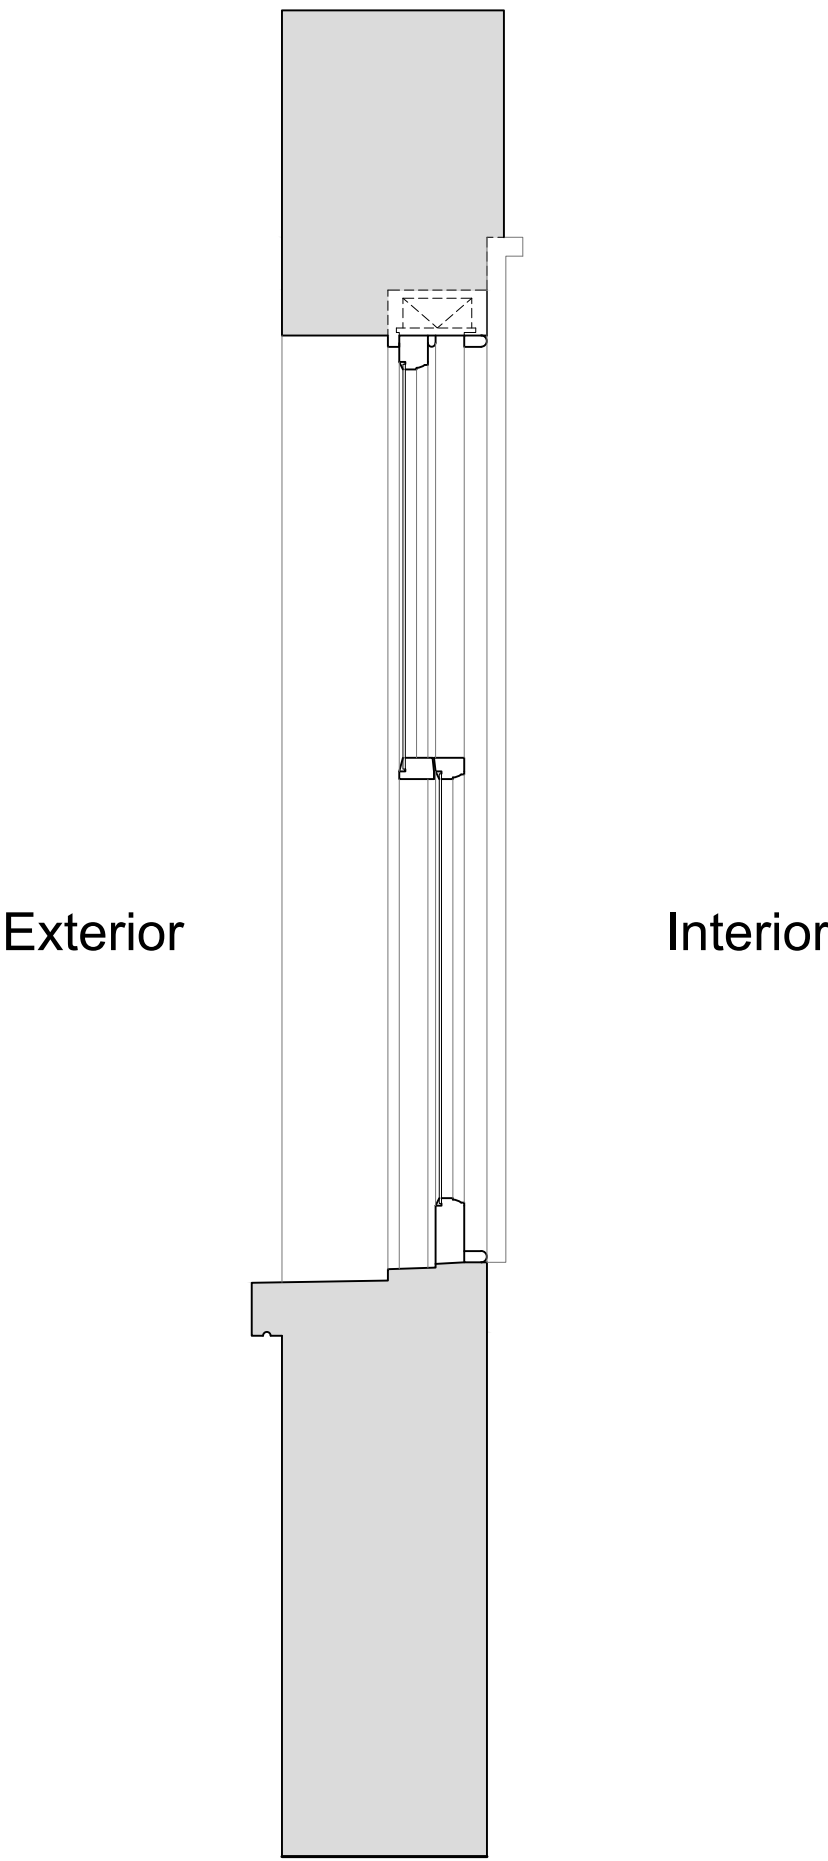

Plan Section B-B  
Scale: 1:10



Revision	Date	Amendment
1.0	29-03-2019	Issued for listed building consent application

Do not reproduce this drawing without written permission  
All dimensions are in millimetres unless stated otherwise

Drawing Not For Construction

HS2


High Speed (HS2) Limited  
1st-3rd Floor  
The Podium  
1 Eversholt Street  
London NW1 2DN

COSTAIN SKANSKA


Costain Skanska Joint Venture  
9th Floor  
The Tower  
1 Eversholt Street  
London NW1 2DN

Site Address: 51 C Morningside Terrace, London NW1		
Drawing Title: Third Floor - Bedroom: EXISTING Window Joinery Details - Sheet 1 of 3		
Surveyed by: AP & PB	Drawn by: PB	Checked by: OB
Presentation Scale: as shown @ A1		Revision: 1.0


Internal Room Elevation with Secondary Glazing Installed  
Scale: 1:10

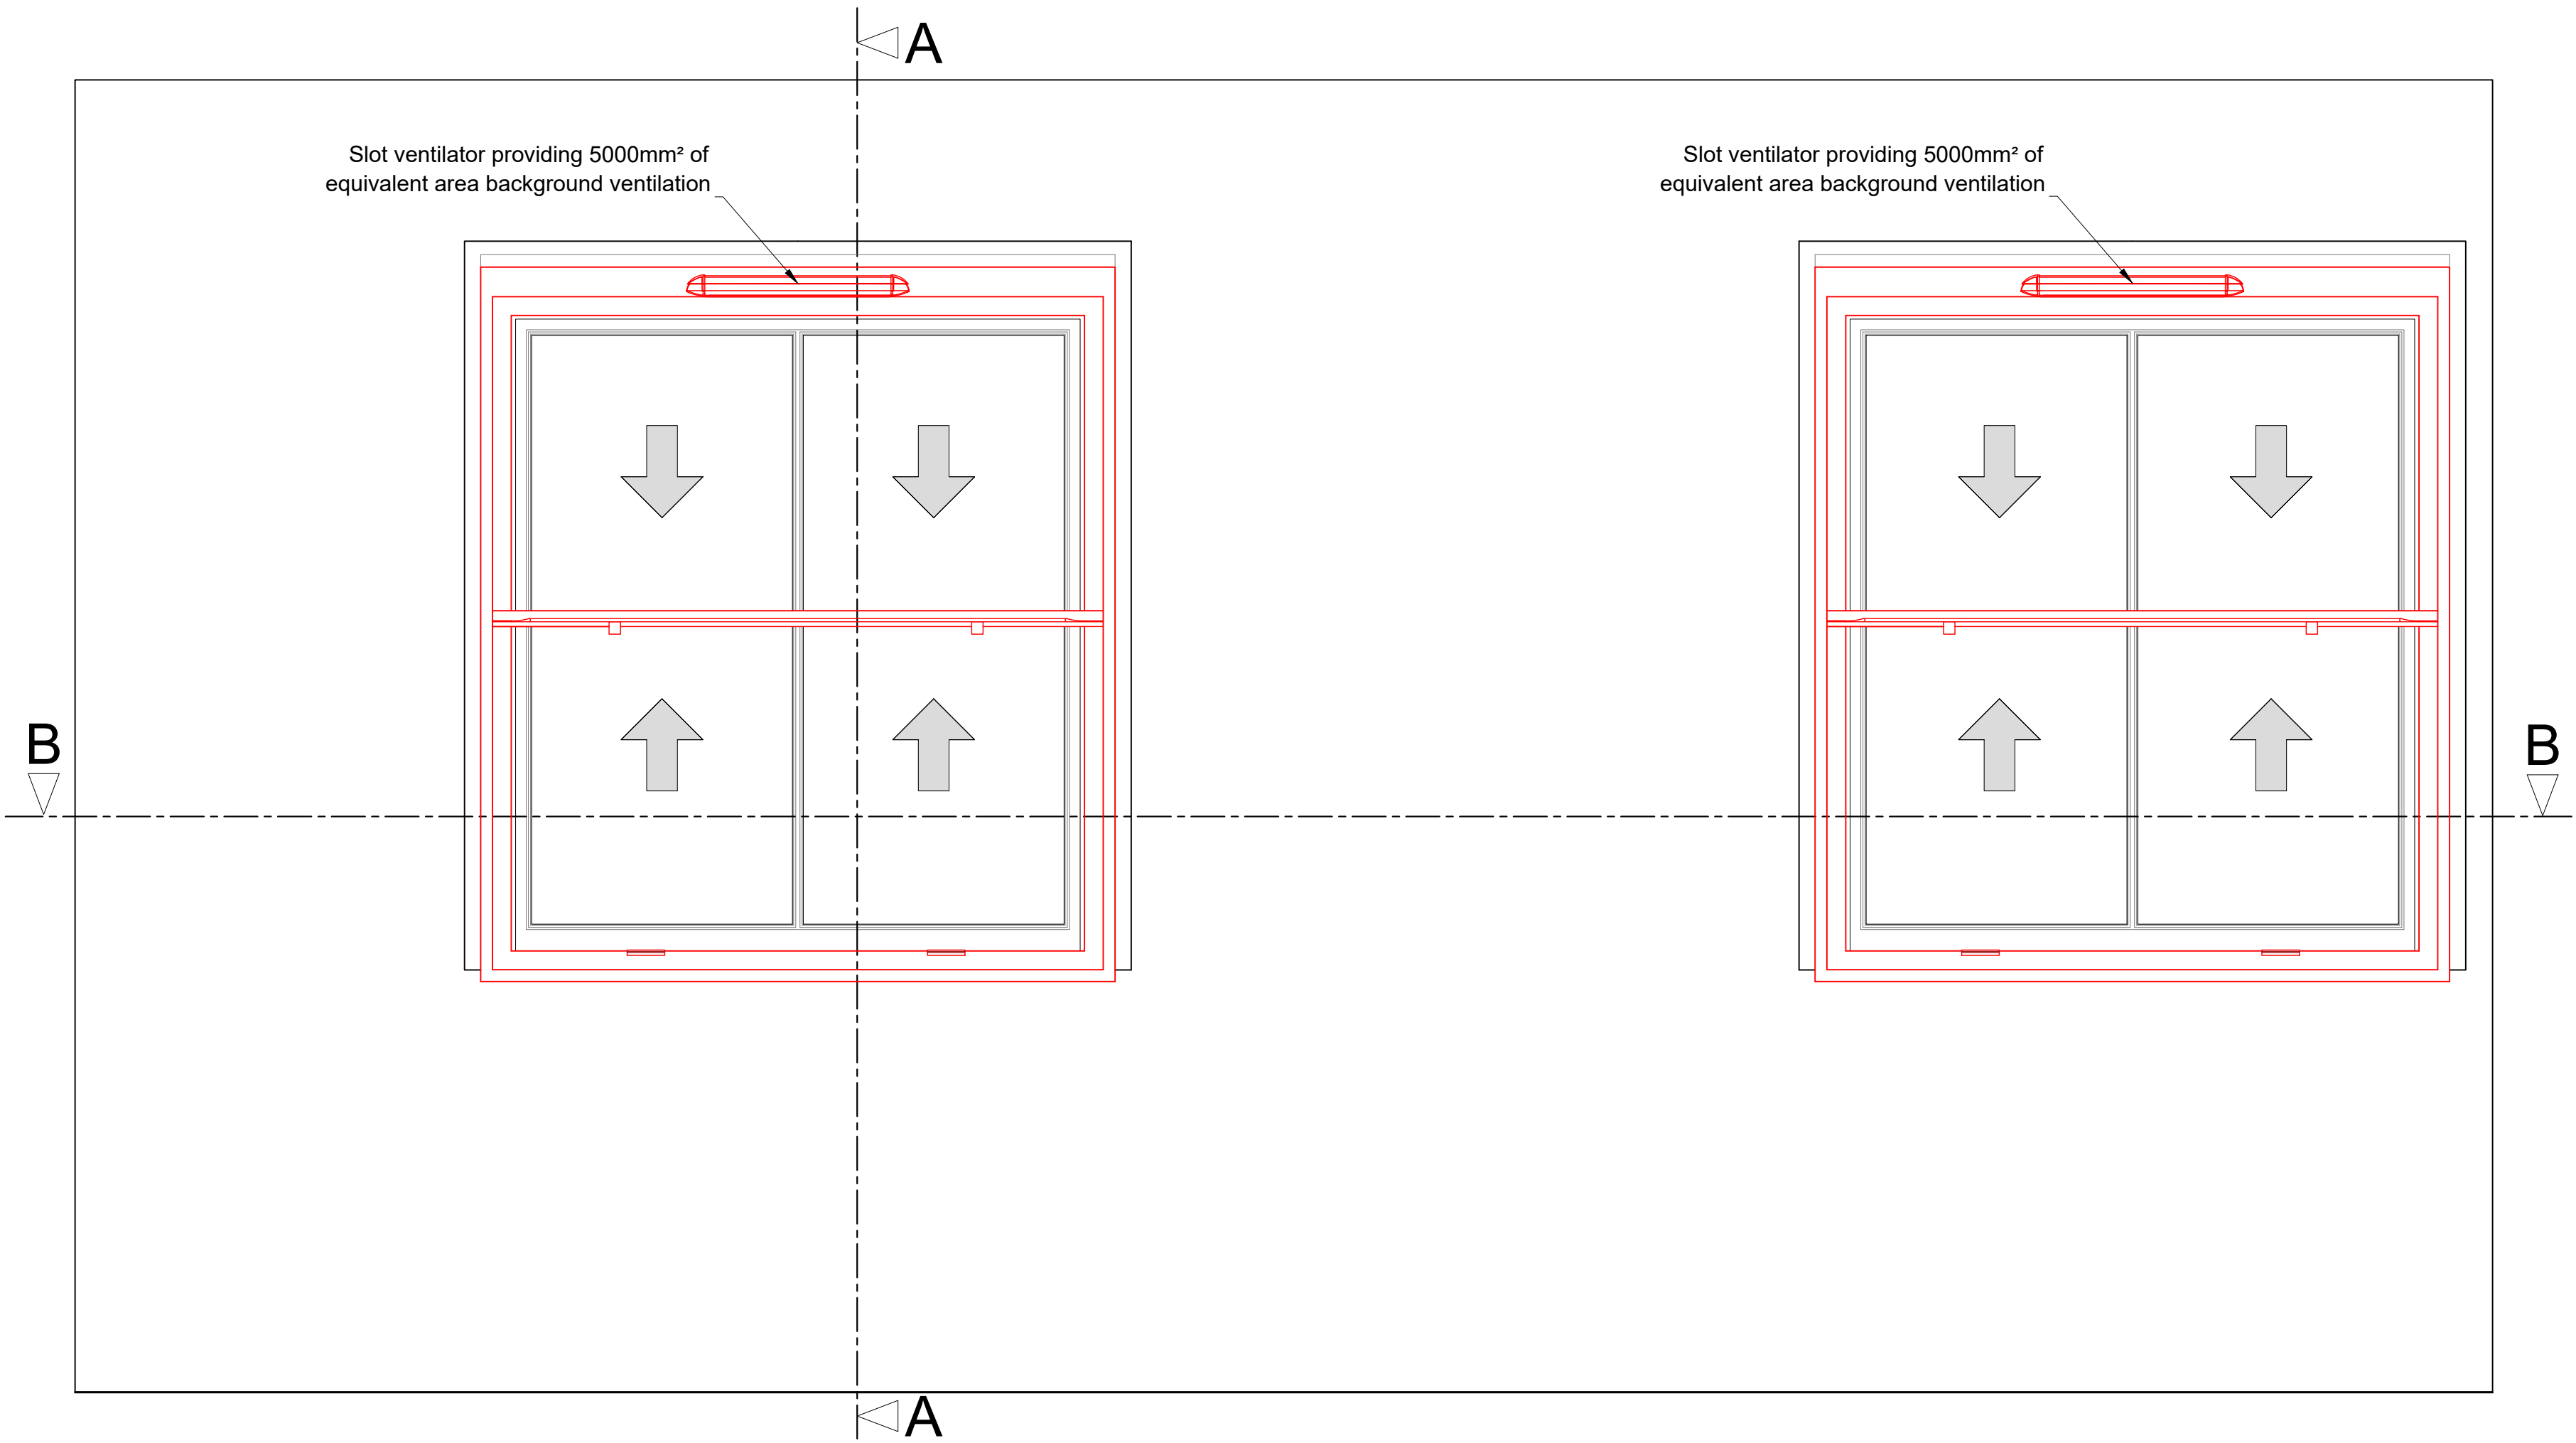

Section A-A through External Wall with Secondary Glazing Installed  
Scale: 1:10

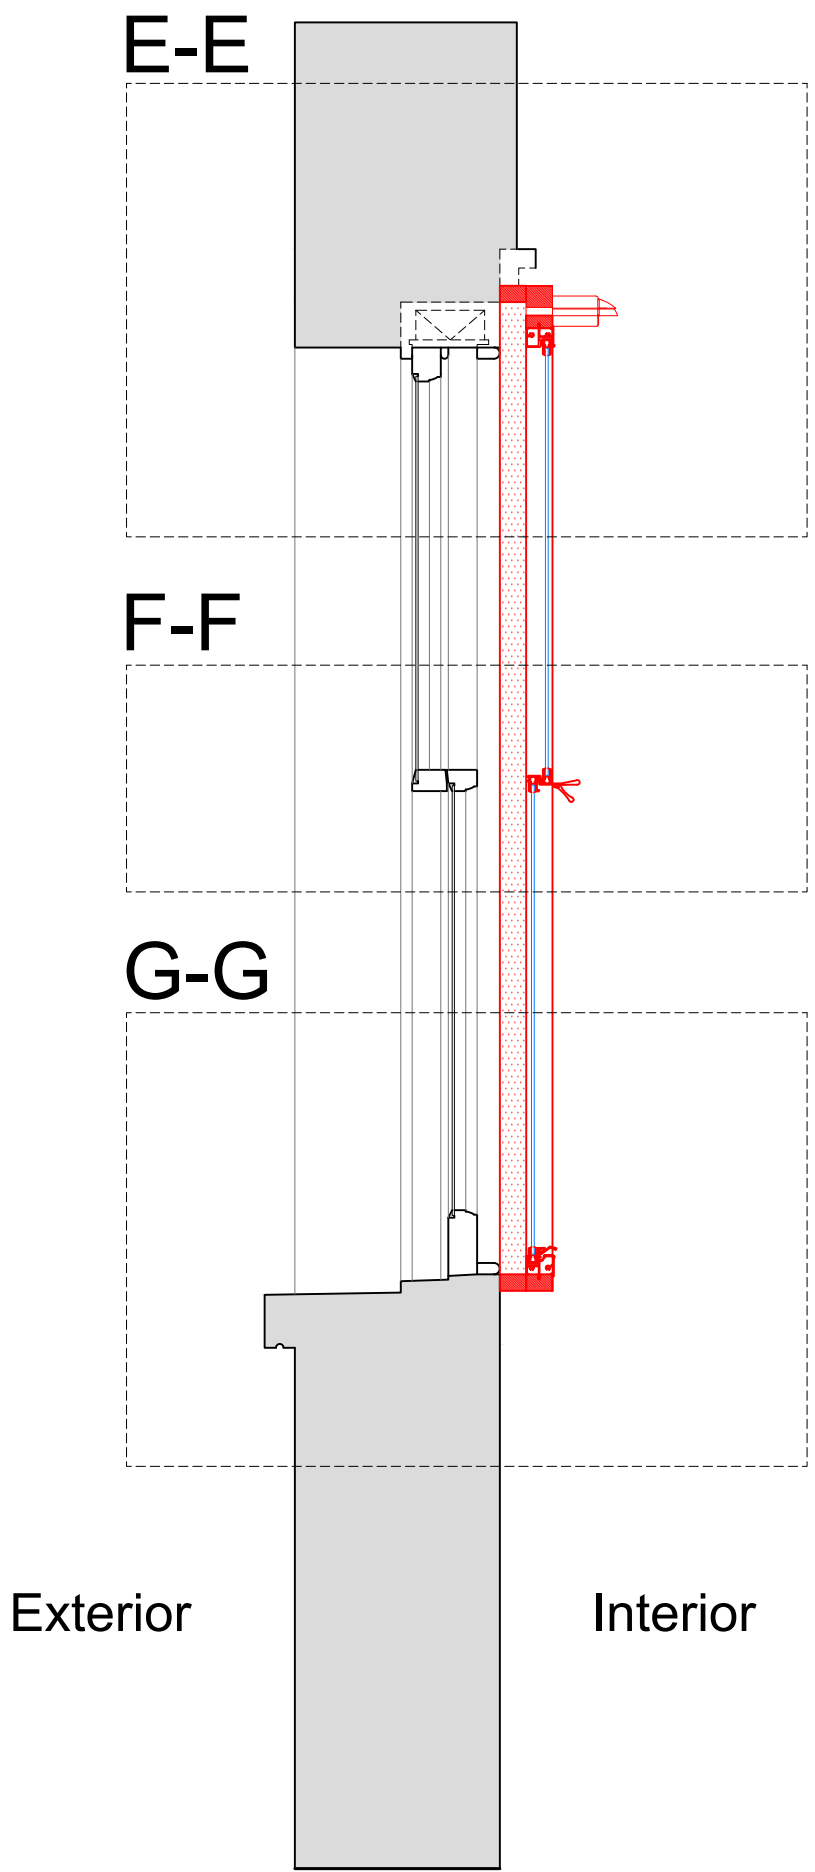

Plan Section B-B with Secondary Glazing Installed  
Scale: 1:10

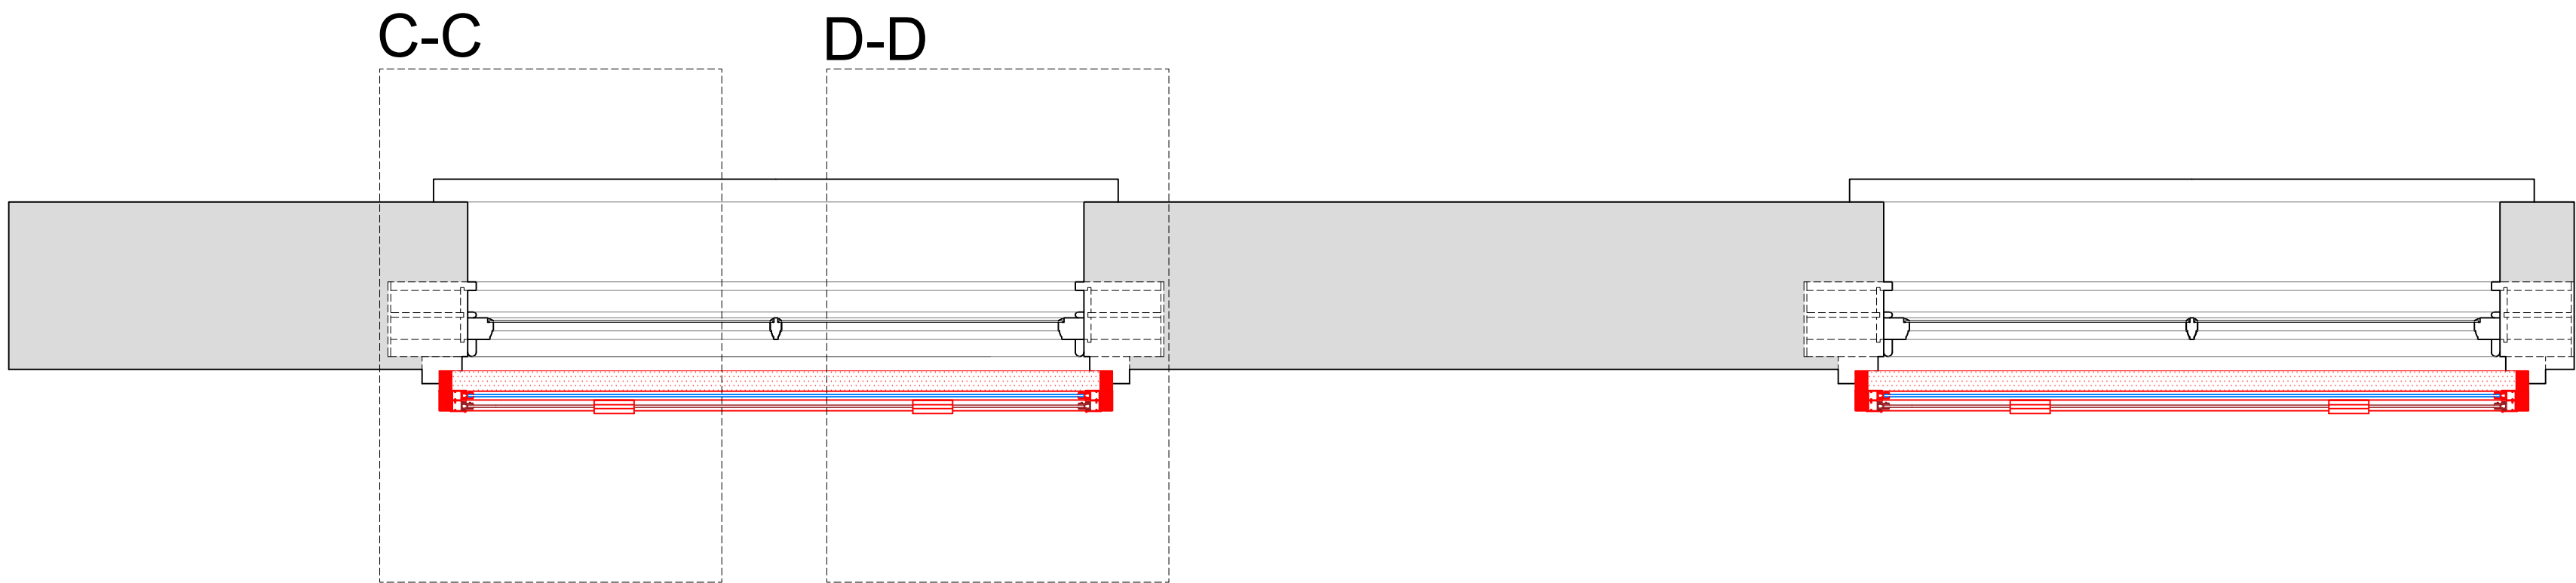

SECONDARY GLAZING SHOWN IN RED FOR VISUAL CLARITY ONLY

Revision	Date	Amendment
1.0	29-03-2019	Issued for listed building consent application

Do not reproduce this drawing without written permission  
All dimensions are in millimetres unless stated otherwise

Drawing Not For Construction

HS2

High Speed (HS2) Limited  
1st-3rd Floor  
The Podium  
1 Eversholt Street  
London NW1 2DN


COSTAIN SKANSKA

Costain Skanska Joint Venture  
9th Floor  
The Tower  
1 Eversholt Street  
London NW1 2DN


Site Address: 51 C Morningside Terrace, London NW1			
Drawing Title: Third Floor - Bedroom: PROPOSED Secondary Glazing Details - Sheet 2 of 3			
Surveyed by: AP & PB	Drawn by: PB	Checked by: OB	Presentation Scale: as shown @ A1
Date: 21-03-2019	Drawing No: WPI P066 NI - 51C MT-PR-TF-J-05.1	Revision: 1.0	




Section C-C  
Scale: 1:5 on A1

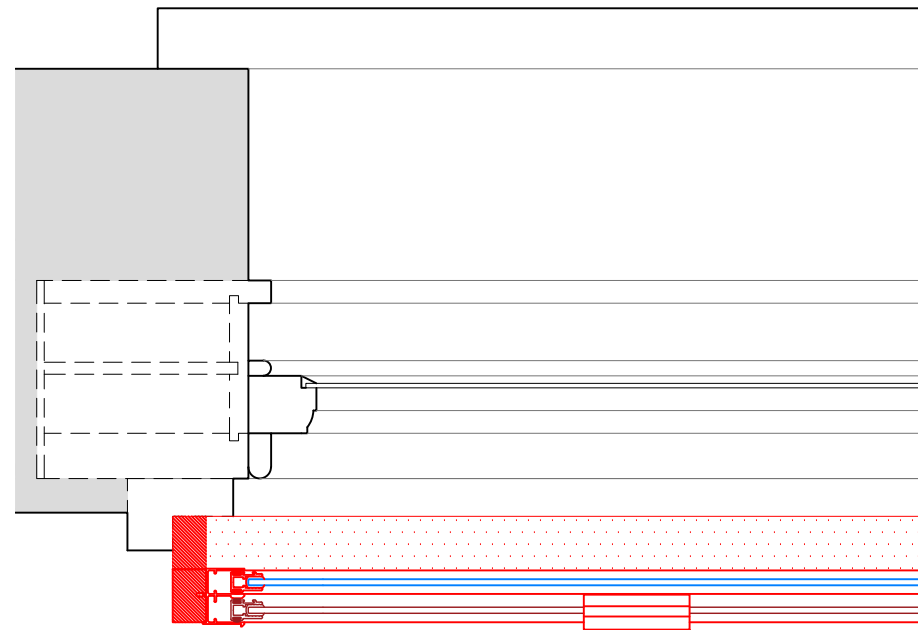


Section D-D  
Scale: 1:5 on A1

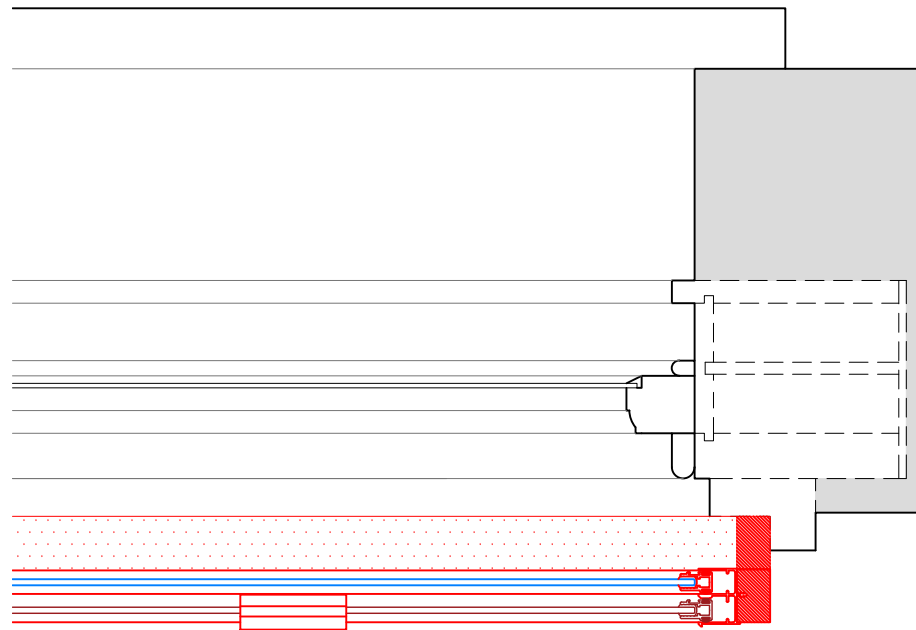


Section E-E  
Scale: 1:5 on A1

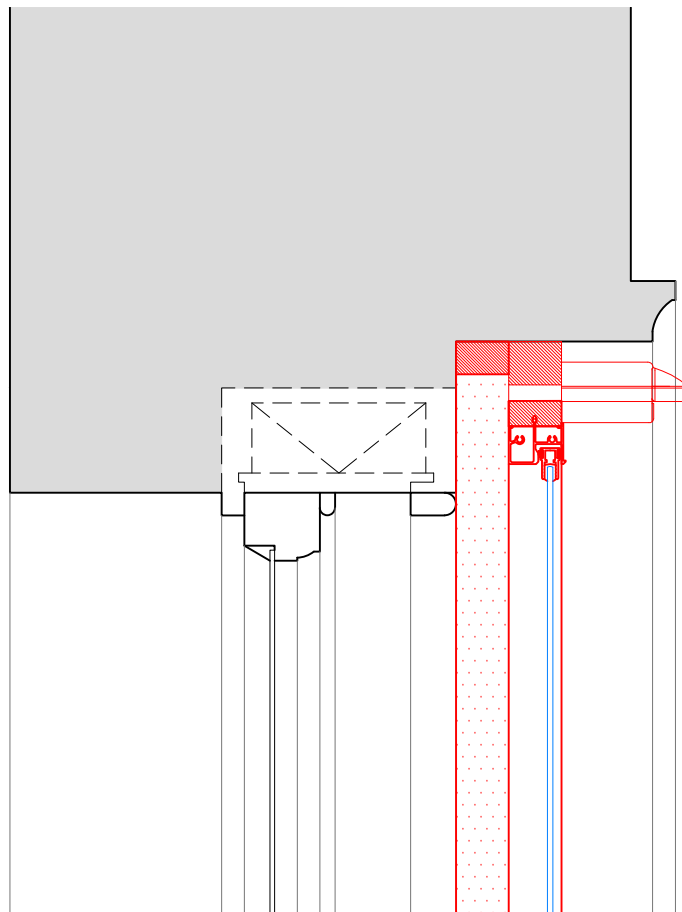

Section F-F  
Scale: 1:5 on A1

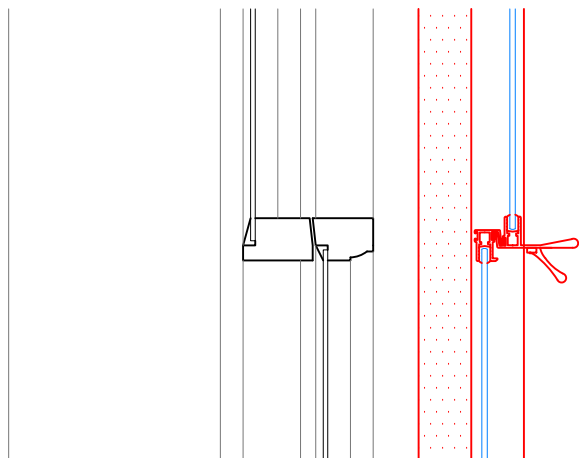

Section G-G  
Scale: 1:5 on A1

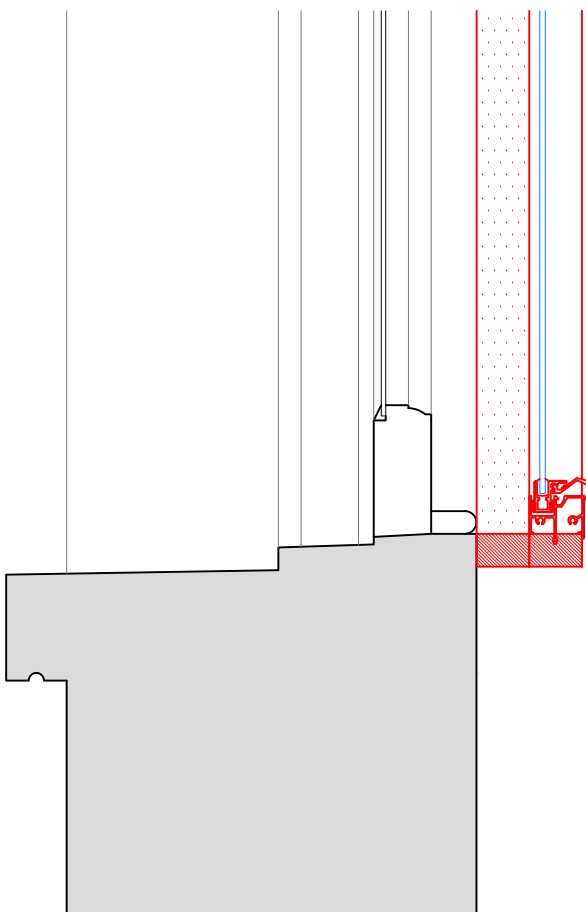

SECONDARY GLAZING SHOWN IN RED FOR VISUAL CLARITY ONLY

Revision	Date	Amendment
1.0	29-03-2019	Issued for listed building consent application

Do not reproduce this drawing without written permission  
All dimensions are in millimetres unless stated otherwise

Drawing Not For Construction

HS2

High Speed (HS2) Limited  
1st-3rd Floor  
The Podium  
1 Eversholt Street  
London NW1 2DN



Costain Skanska Joint Venture  
9th Floor  
The Tower  
1 Eversholt Street  
London NW1 2DN

Site Address: 51 C Mornington Terrace, London NW1			
Drawing Title: Third Floor - Bedroom: PROPOSED Secondary Glazing Details - Sheet 3 of 3			
Drawn by: AP & PB	Drawn by: PB	Checked by: OB	Presentation Scale: 1:5 @ A1
Date: 21-03-2019	Drawing No: WPI P066 NI - 51C MT-PR-TF-J-05.2	Revision: 1.0	