




All dimensions to be checked on site & discrepancies or errors reported to the Architect before work commences

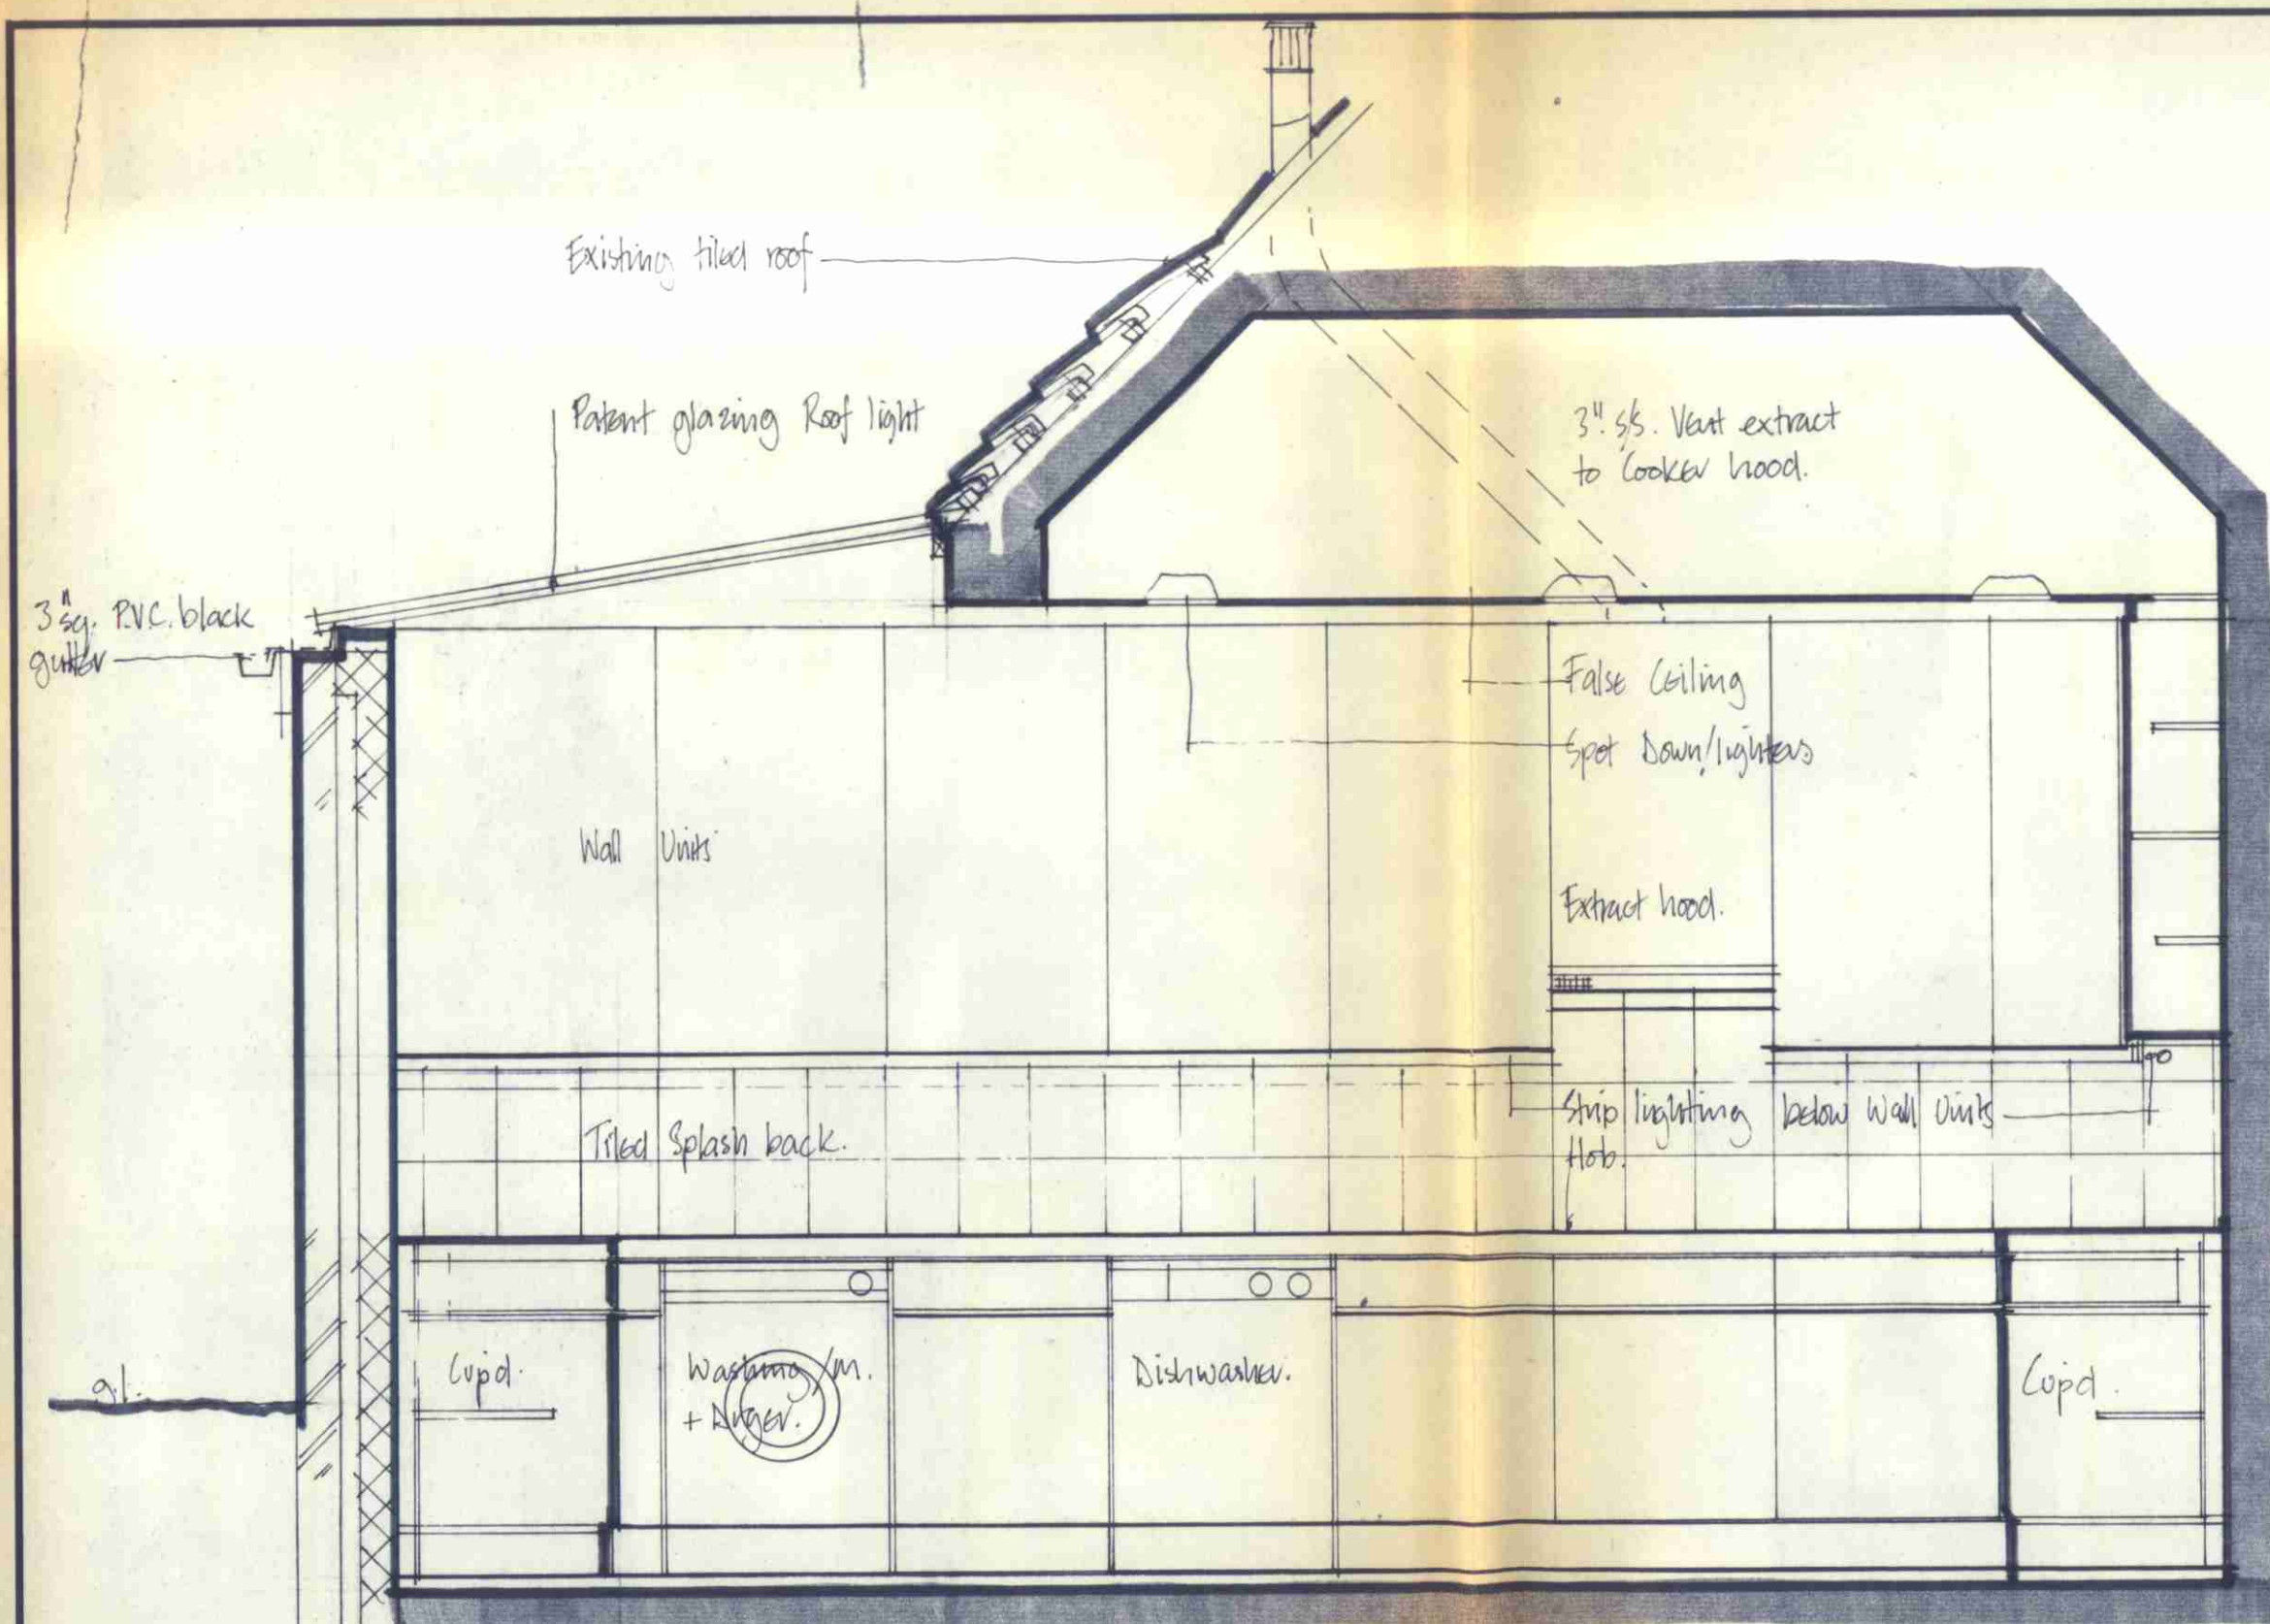


Elevation A-A

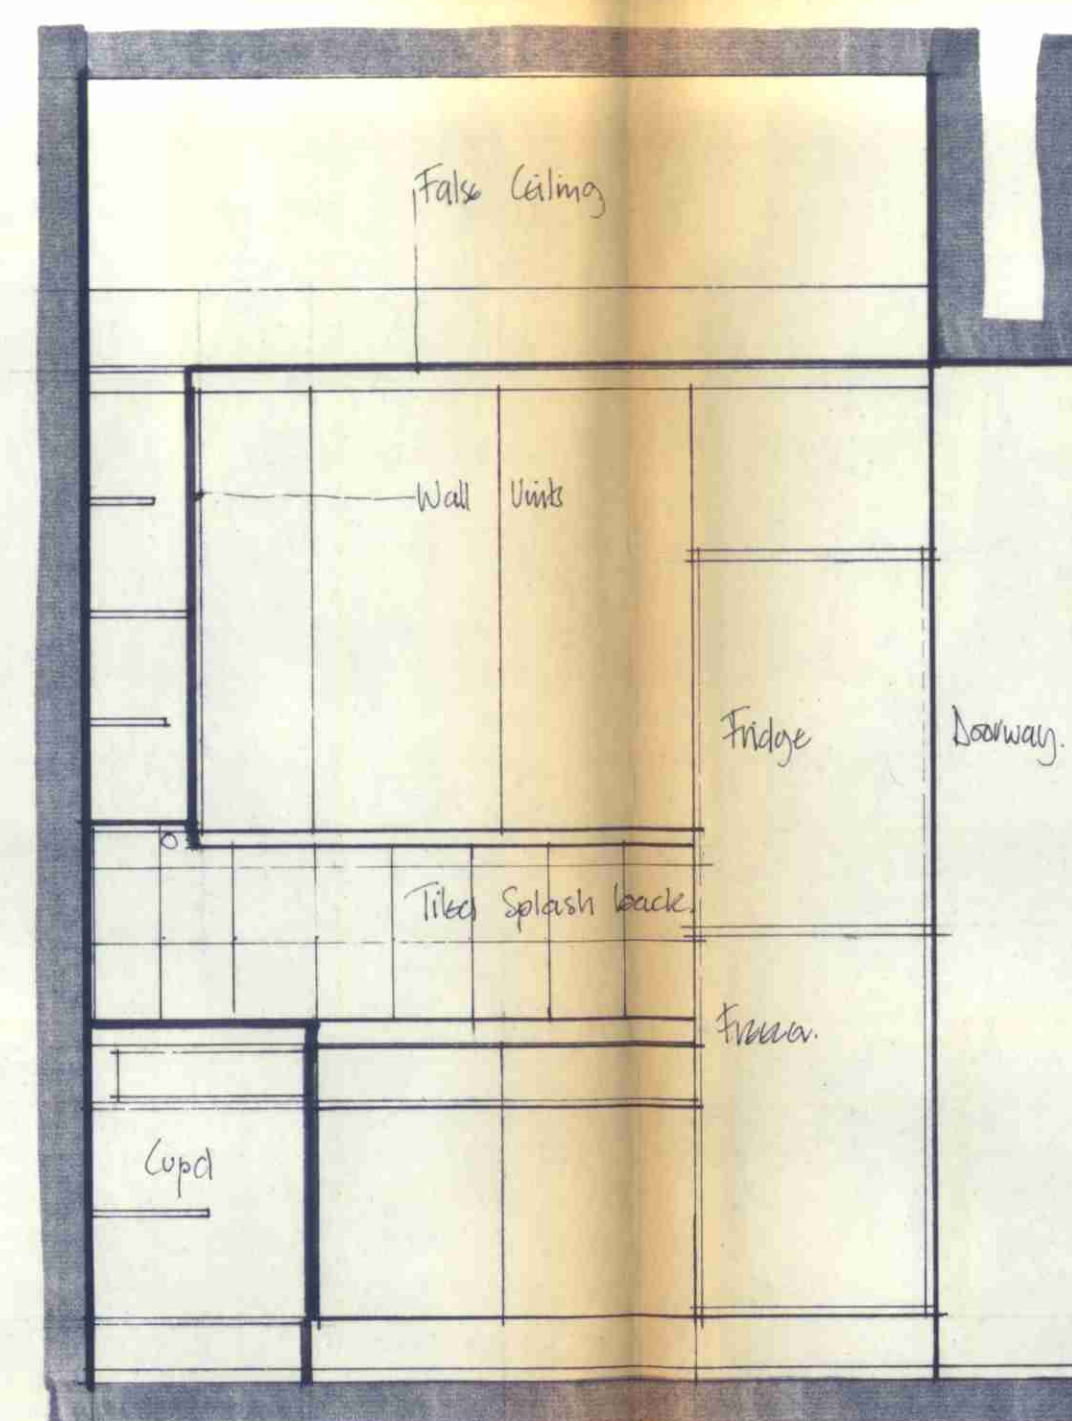


Elevation B-B

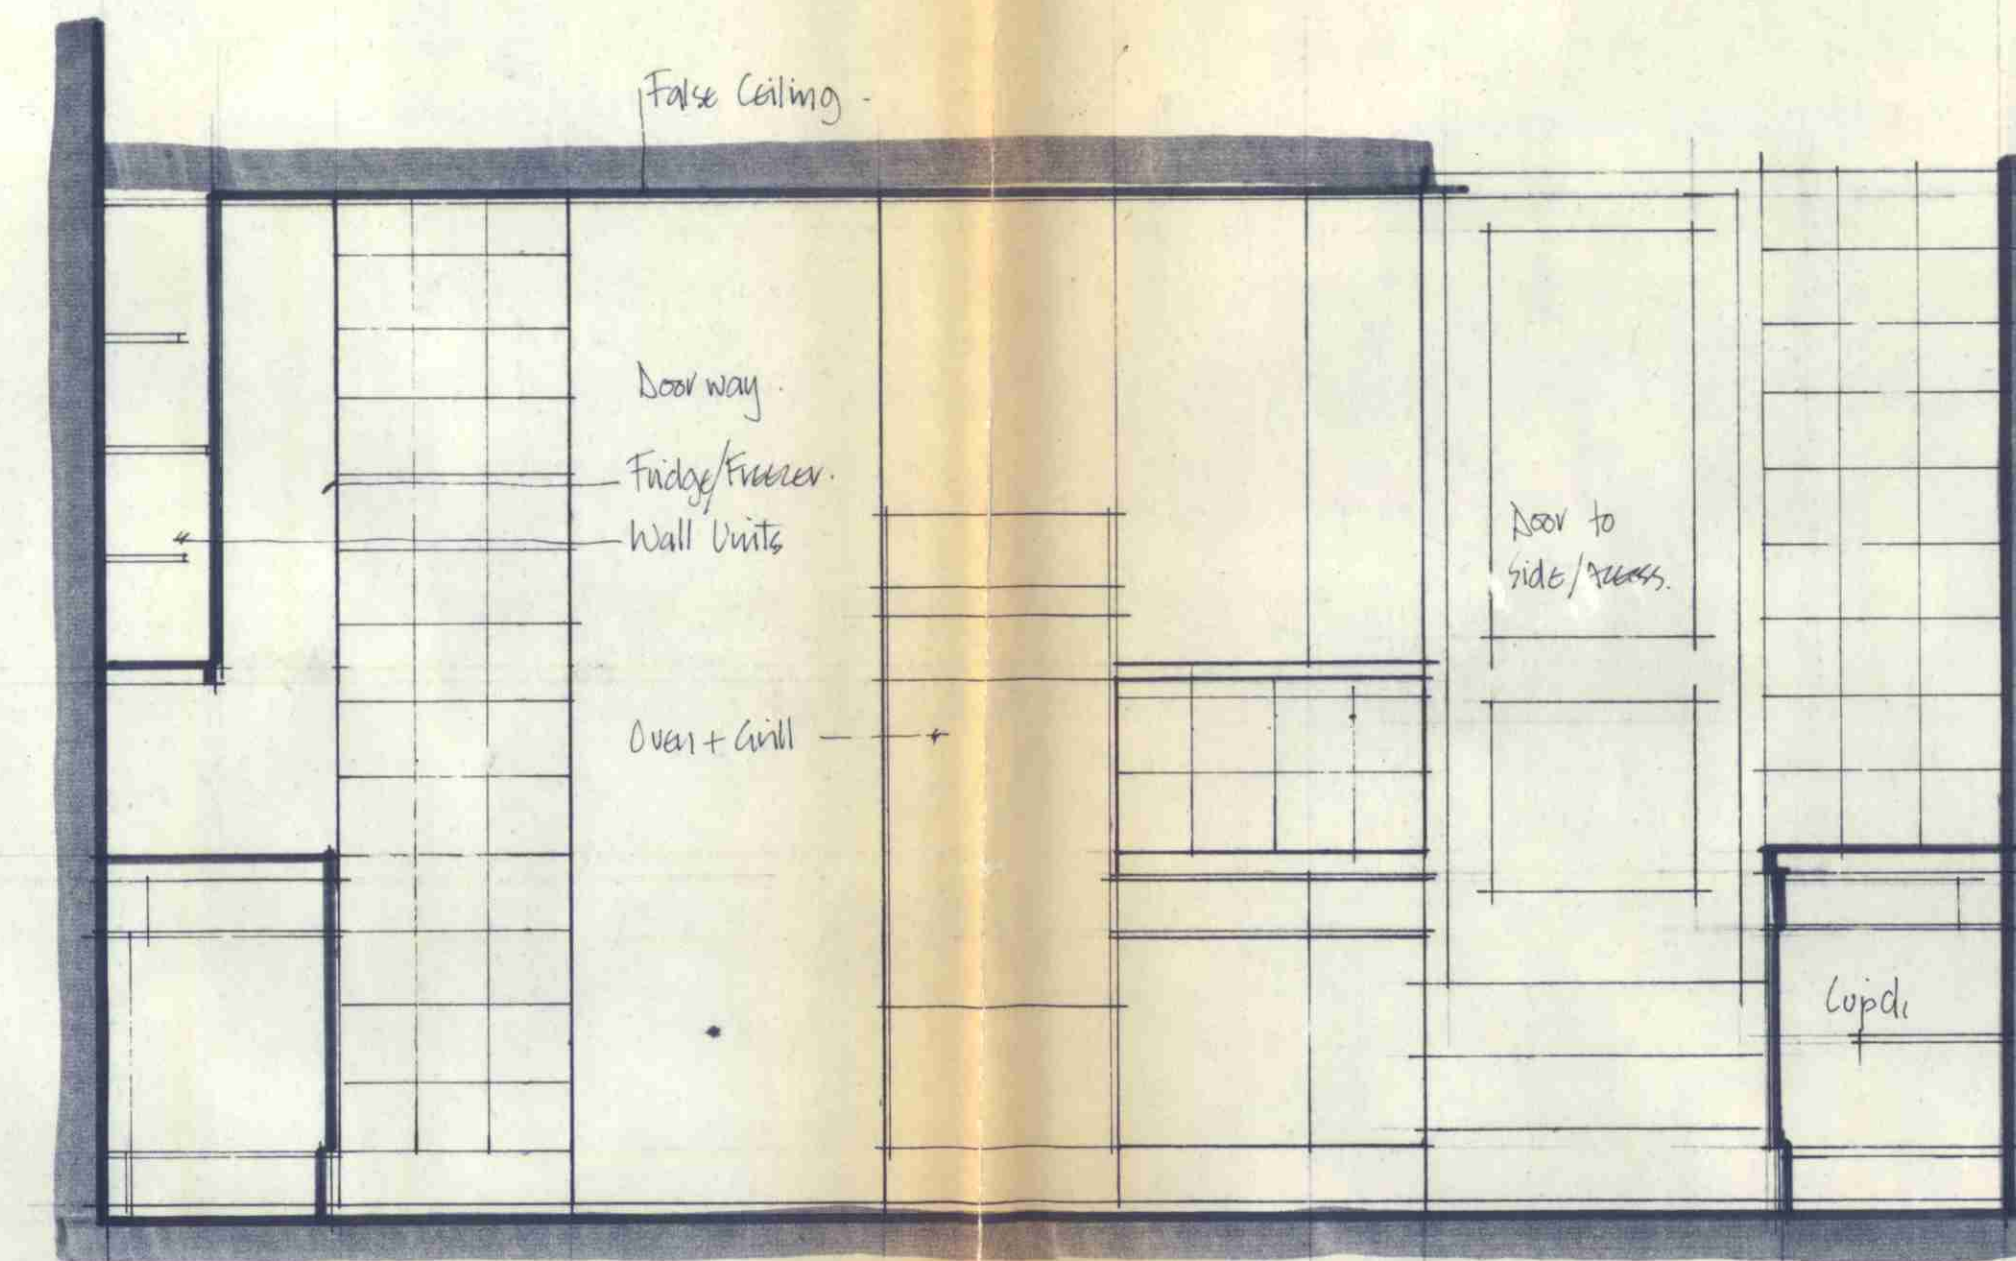


Elevation C-C

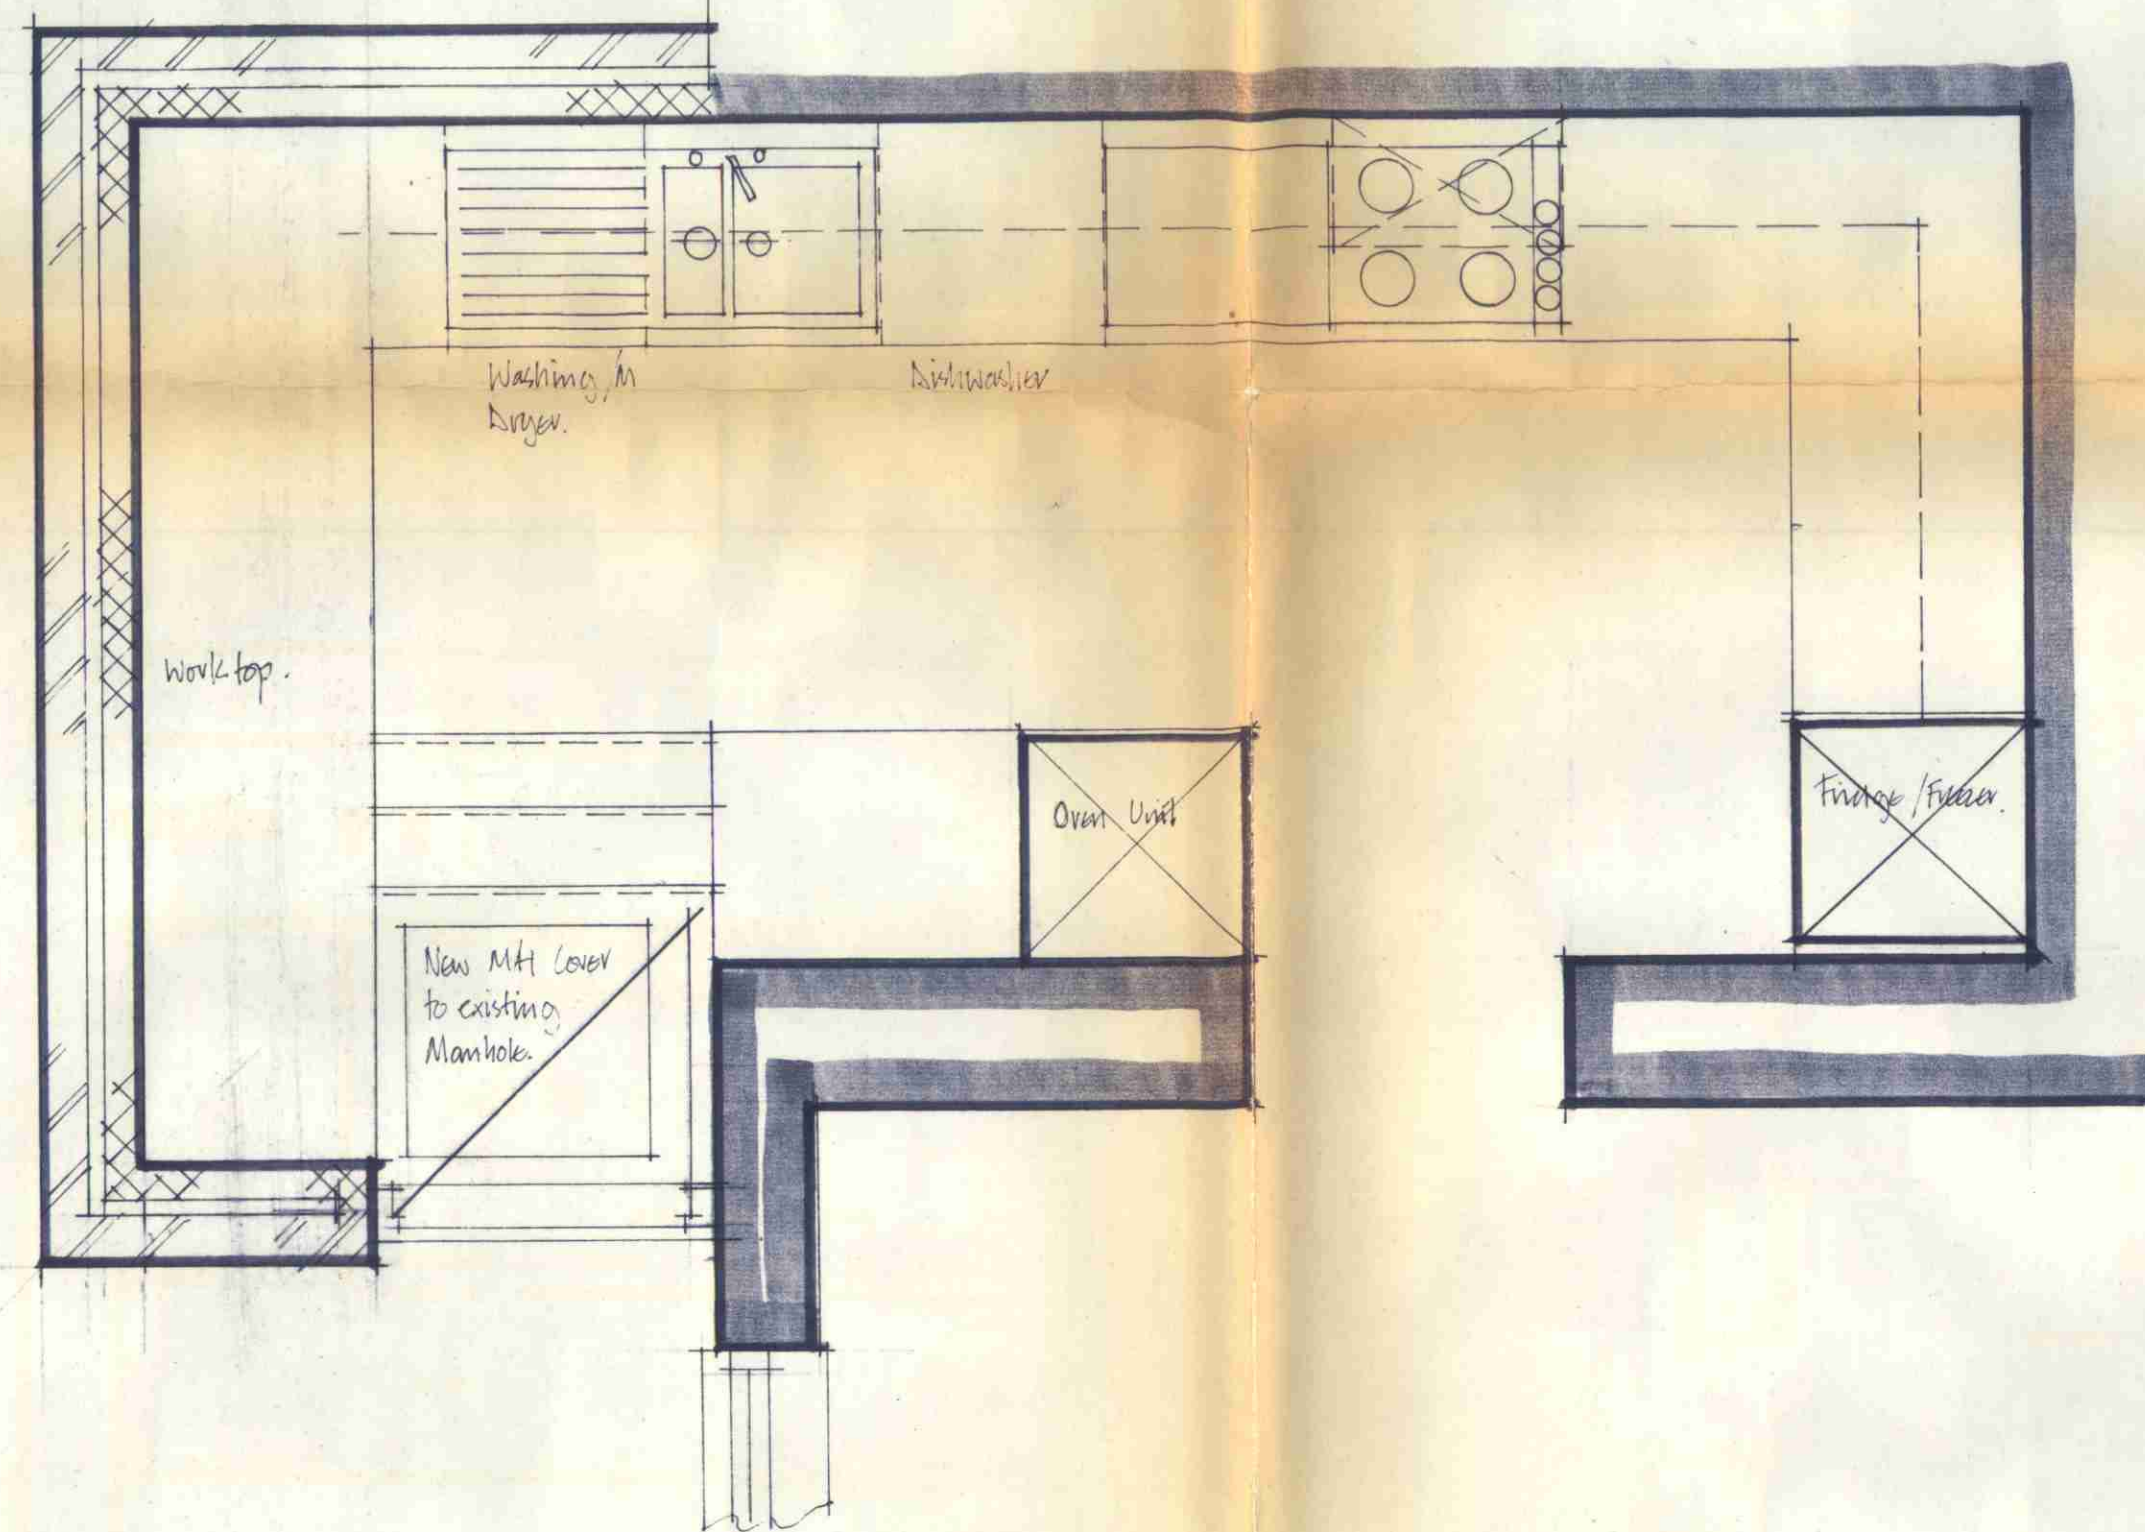

Plan

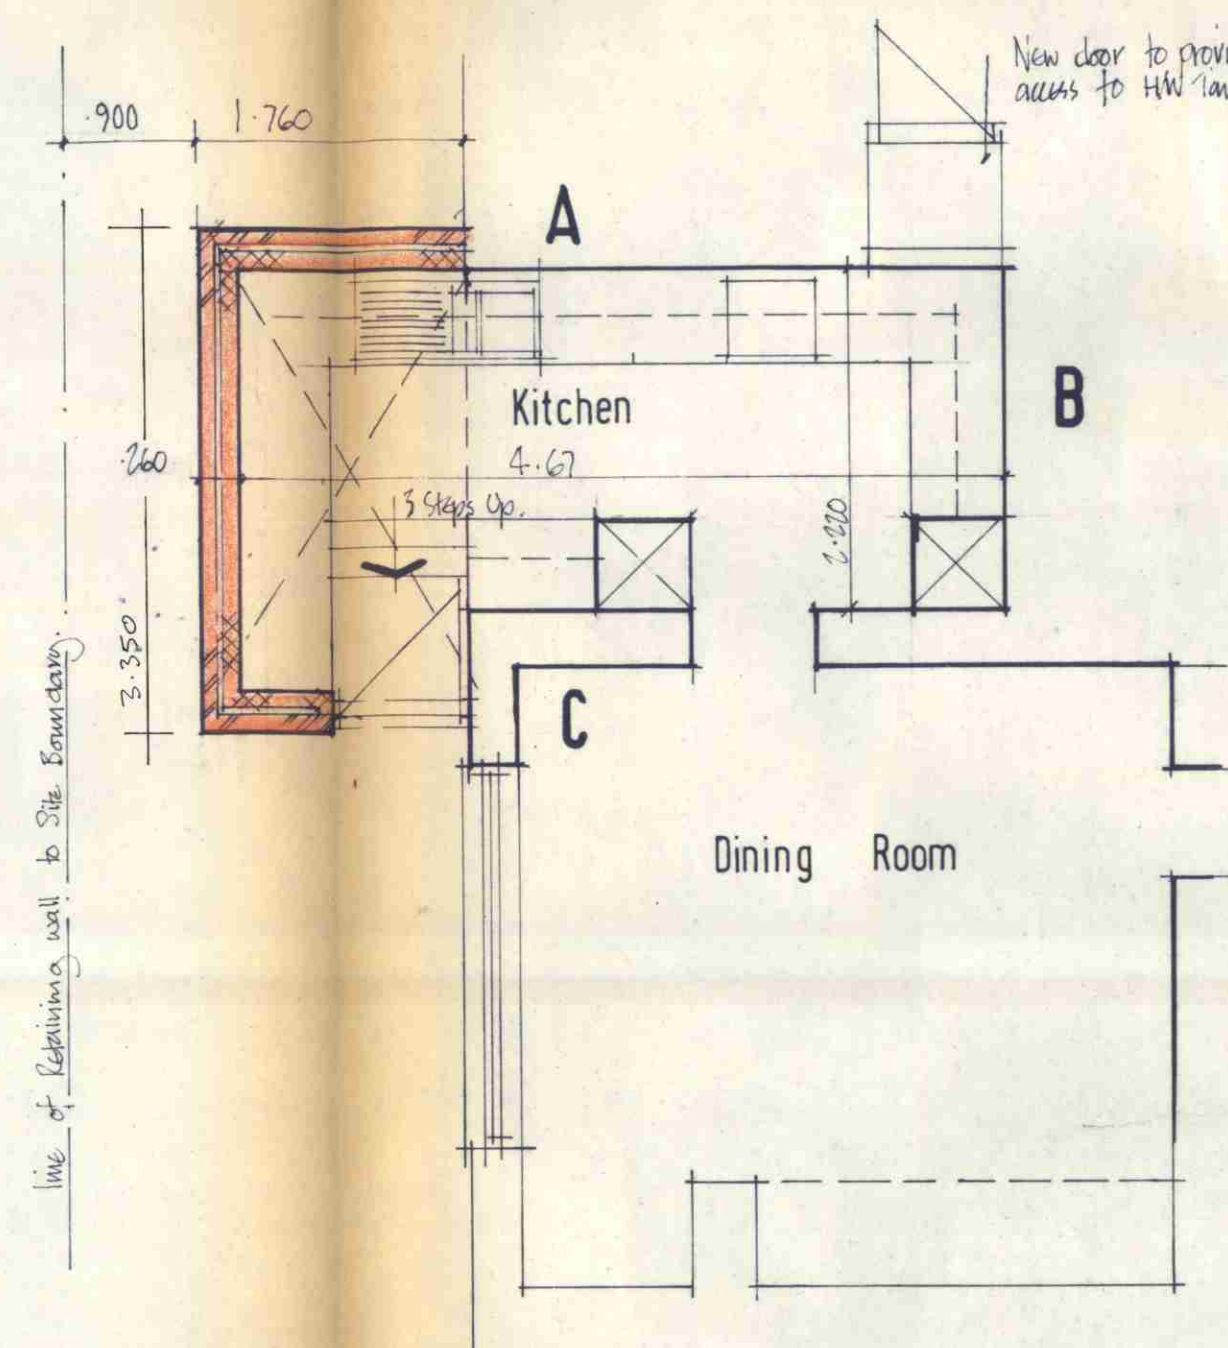

Plan

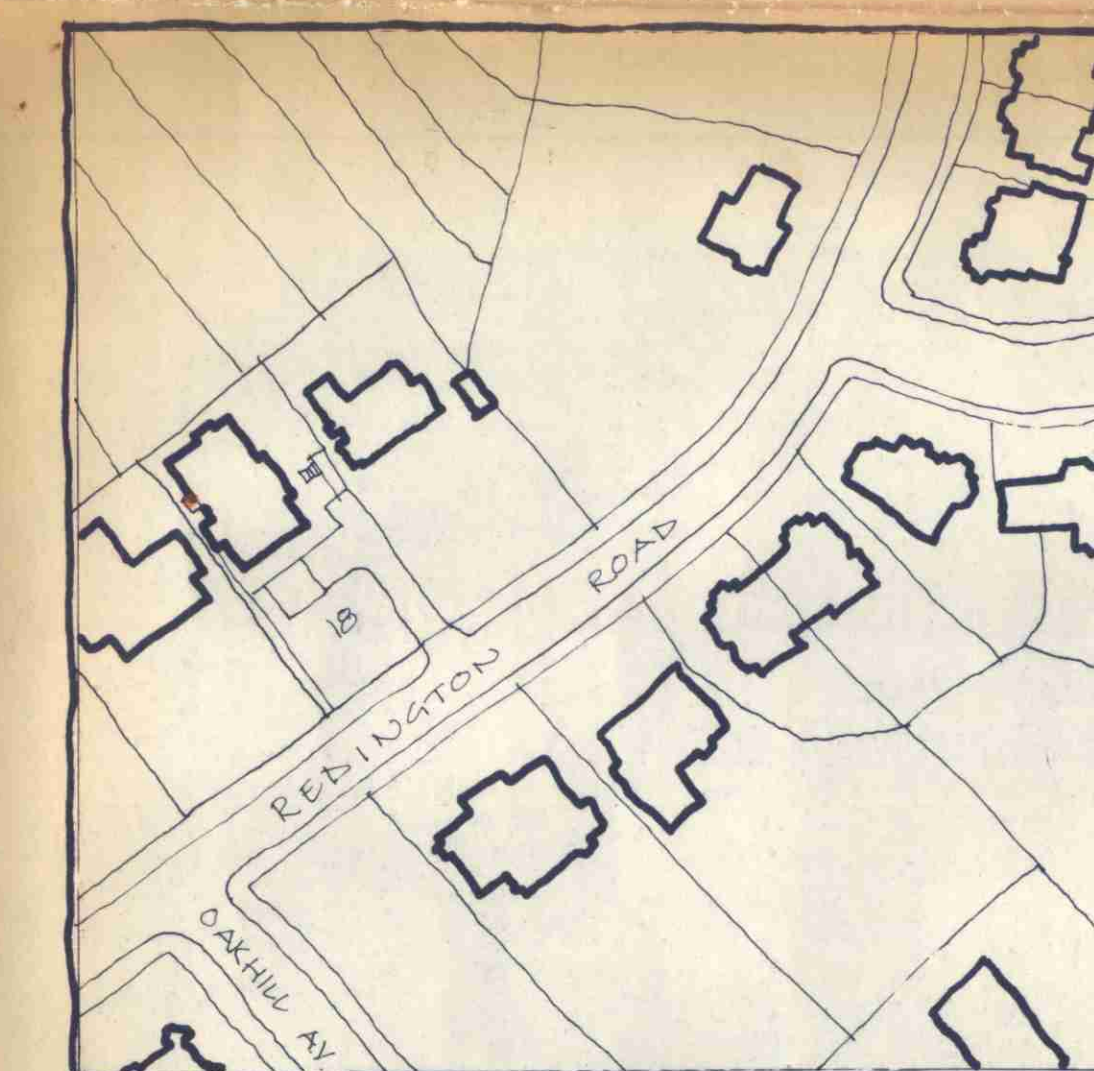

Location Plan

CTP/E5/9/1/30412

Project
18, Redington Road, London, N.W.3.

Scale 1:50 & 1:20. Date Feb. 80.

Contents
Proposed Kitchen Extension

Job No	Level	Code	No	Rvsn
R K : 80 : 1				

LONDON BOROUGH OF CAMDEN
TOWN AND COUNTRY PLANNING ACTS
27 JUN 1980
APPROVED
ON BEHALF OF THE COUNCIL