



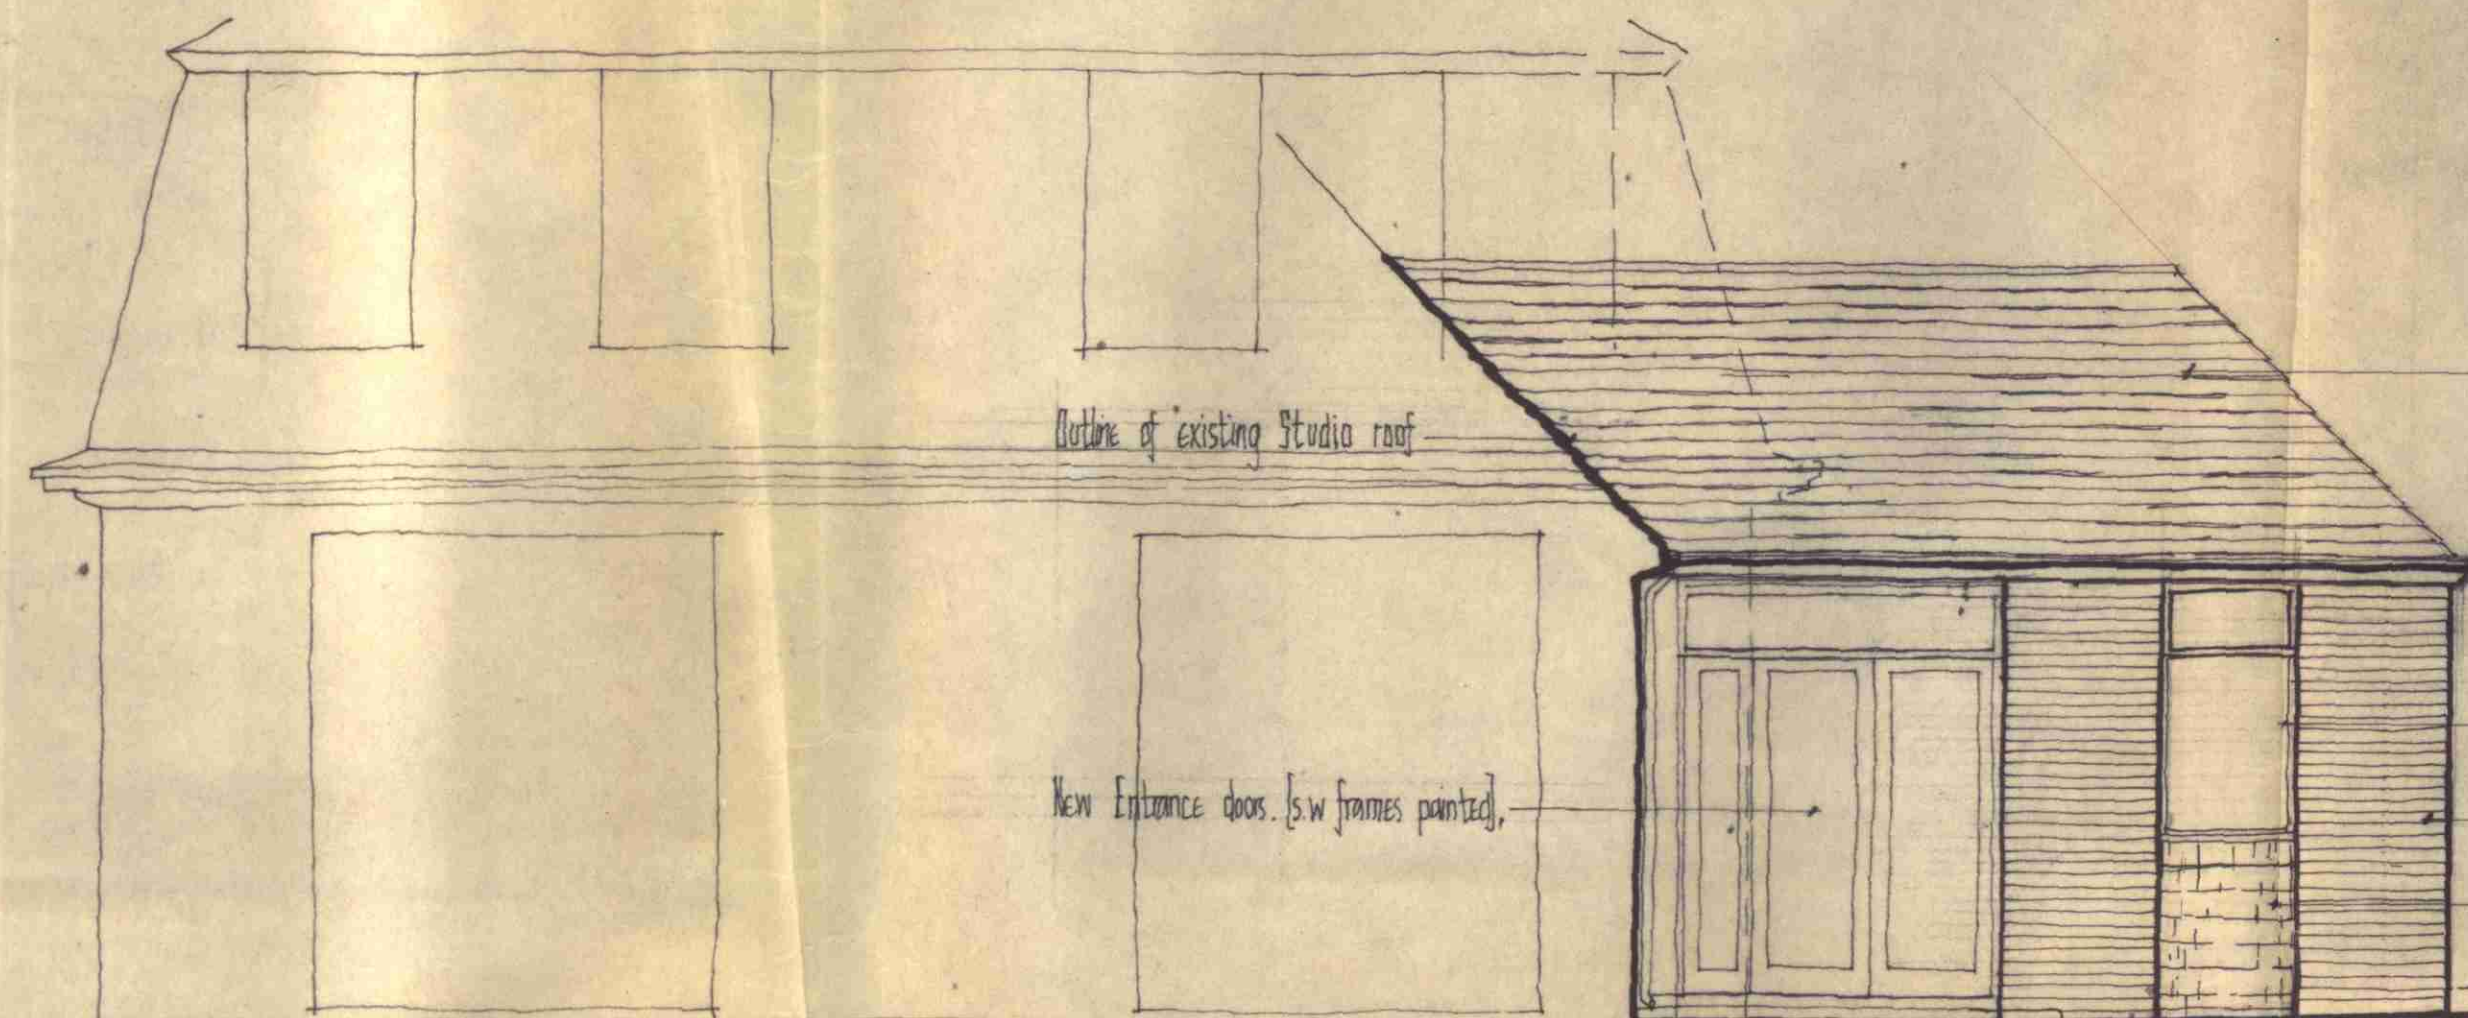


ELEVATION TO REDINGTON ROAD

- 8" x 12" Red clay roof tiles (to match existing).
- Site Boundary.
- Clay gutter.
- Windows s.w. frames painted.
- Facing brickwork (to match existing).
- Tiled Apron recess under bedroom window.
- New ground level.

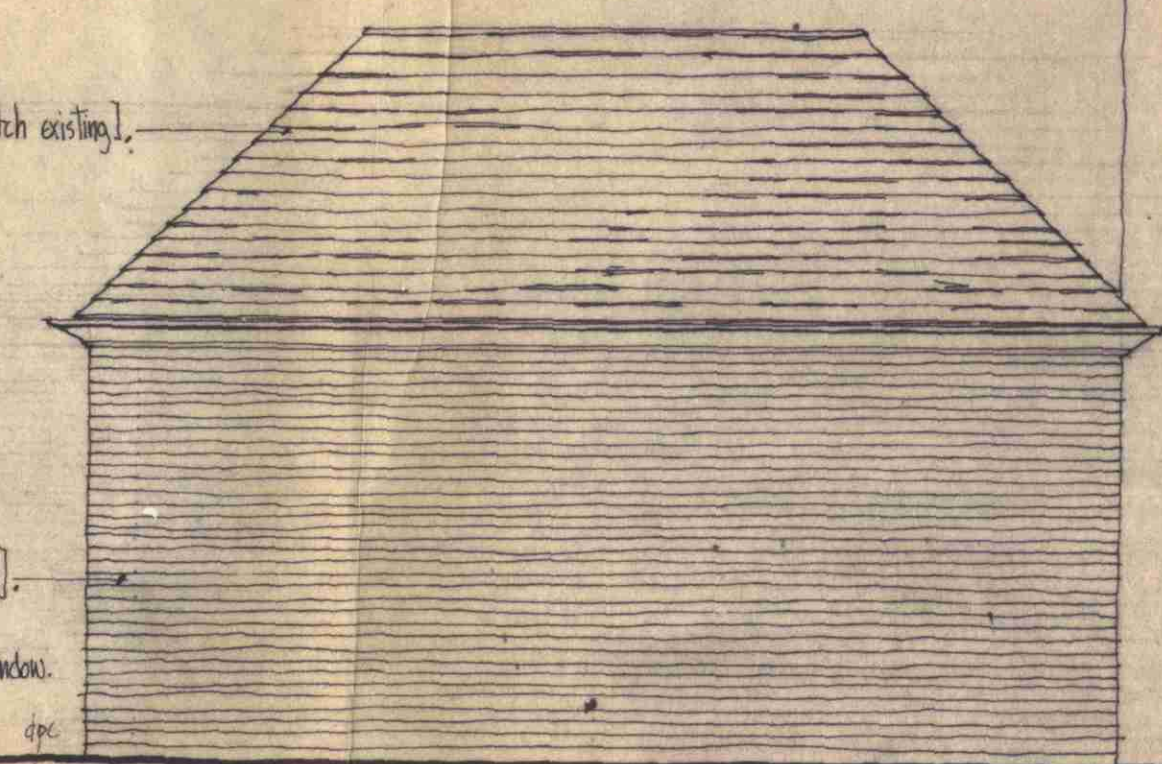



SIDE ELEVATION

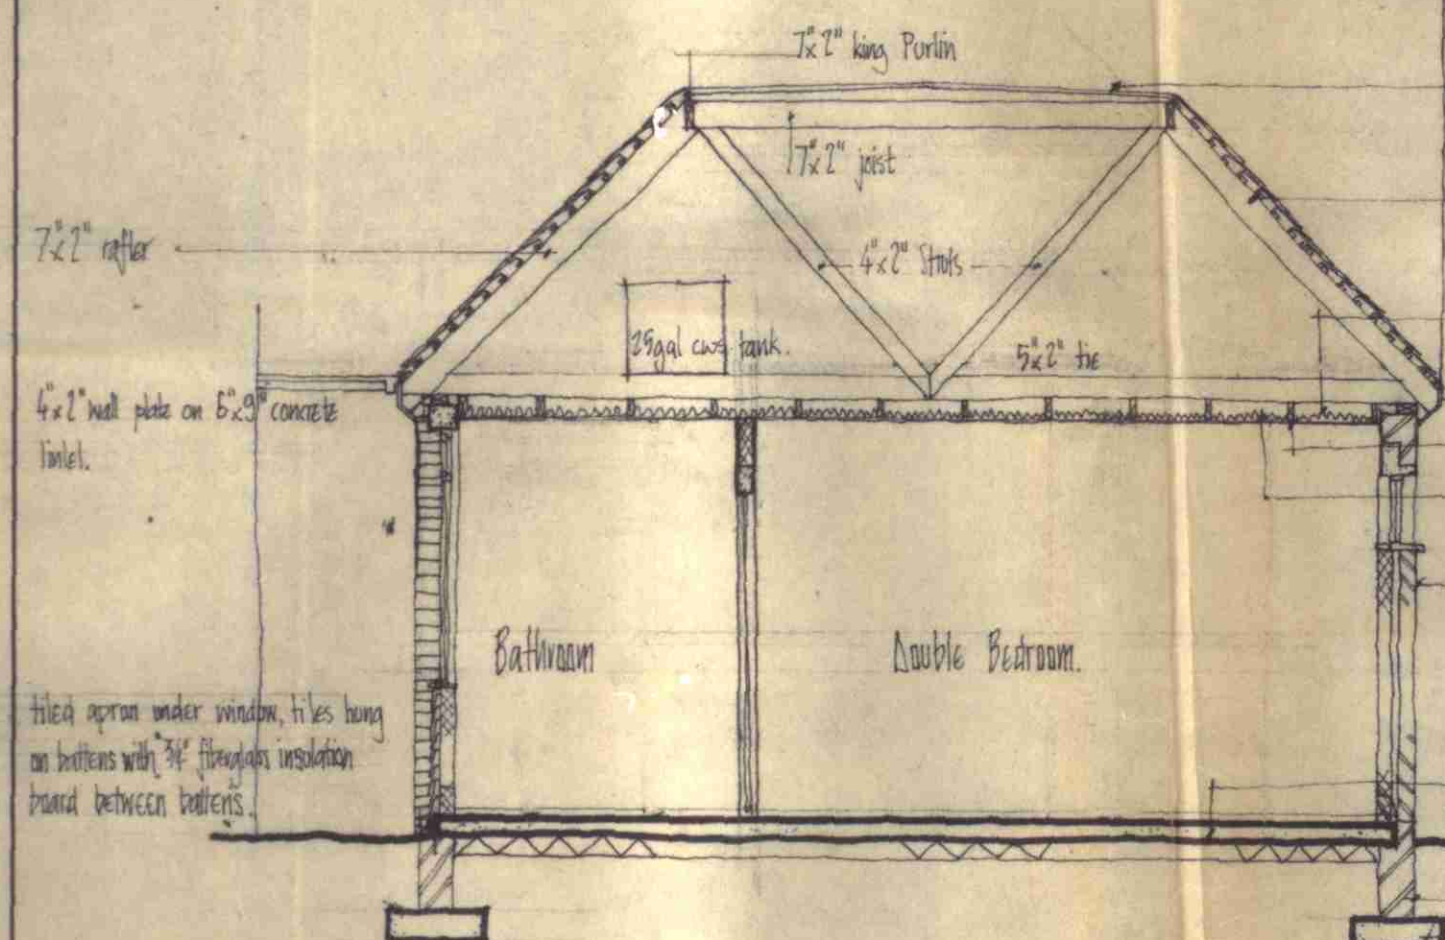

SECTION

- 2 layer Reberoid roofing felt. 80lb roll for 12 sqyds. (Mineral top).
- 8" x 12" tiles on building paper on timber roof truss.
- Fibreglass insulation.
- Cast Iron gutter, D.G.
- 5x2" ceiling joist at 24" c/c.
- 3/8" plasterboard & skim.
- 10" cavity wall.
- 2" sand & cement screed on d.p.m. on 4" 1:2:4 mix concrete site slab on 4" hardcore.
- 9" engineering bricks.
- 2'6" wide x 6" deep strip foundations 1:2:4 concrete.

- Reberoid roofing felt. 80lb roll for 12 sqyds. mineral top, on 2" insulation board.
- S.N. timber fillet trim to insulation board.
- 5lb lead flashing bonded to roofing felt, dressed over trap tile and held down with 2" wide lead tacks at 24" c/c.
- 8" x 12" tiles on s.w. battens and counter battens on felt.

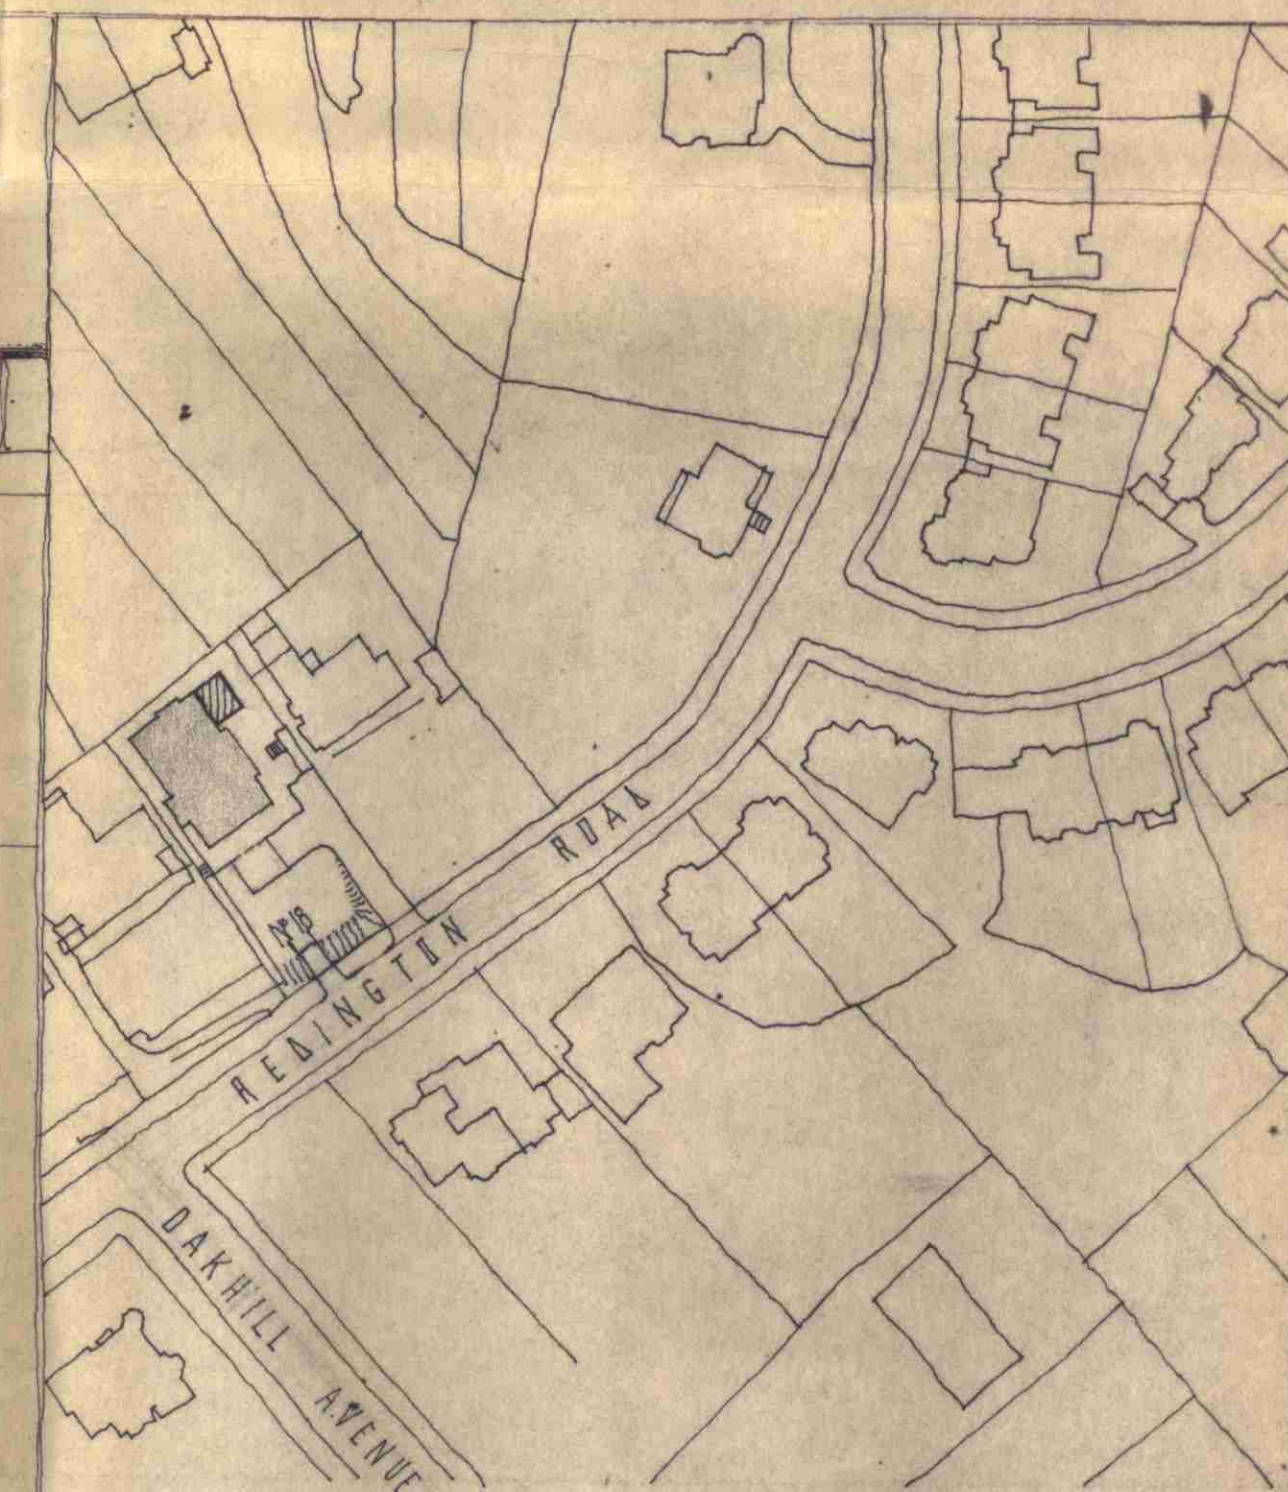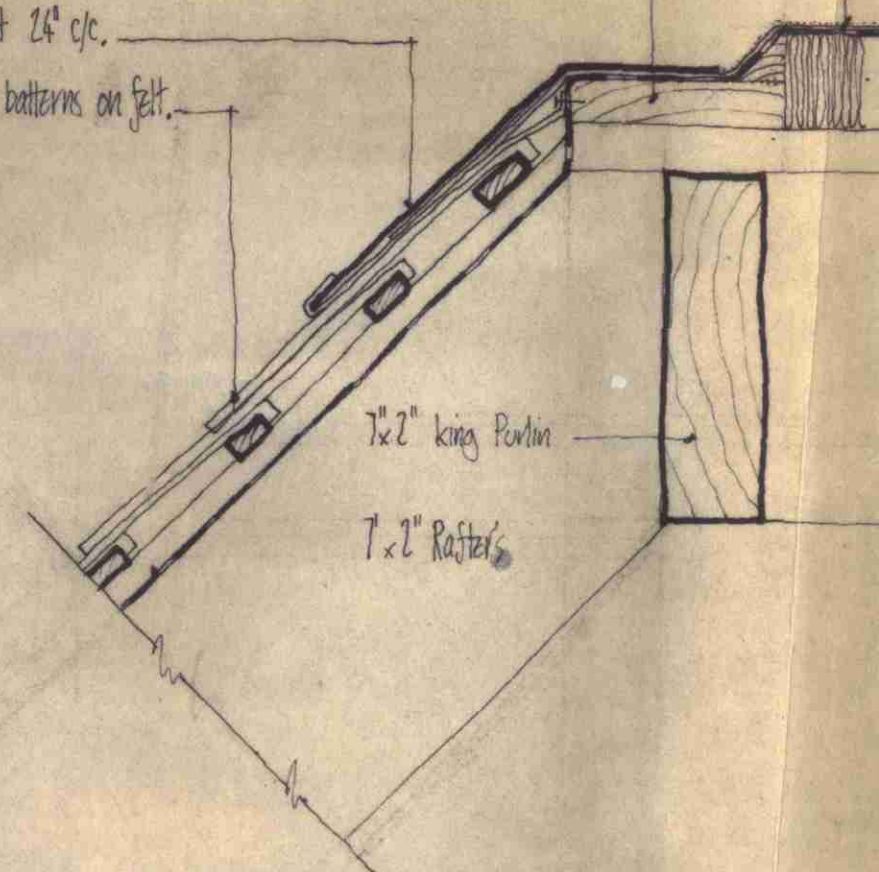

LOCATION PLAN

ALL DIMENSIONS GIVEN ARE TO BE VERIFIED ON SITE. ANY DISCREPANCIES OR ERRORS TO BE NOTIFIED TO THE ARCHITECT BEFORE THE WORK IS COMMENCED

REVISIONS
REF. DATE REVISION

BERNARD ENGLE & PARTNERS

CHARTERED ARCHITECTS & TOWN PLANNERS
76-78 CHARLOTTE STREET LONDON W1P 1LR

BE+P

01-637 8211

PROJECT
18, REDINGTON ROAD N.W.3.

TITLE
ELEVATION :

NO. DRAWN/CHKD
A.J.W.
SCALE
1/4" = 1'-0"
DRG. NO. R/L/Z
RVSN DATE

E5 9 / 1 8327(R)

z+