


PROPOSED PART SECTION C-C - 1:50 @ A3



PROPOSED SECTION C-C - 1:100 @ A3

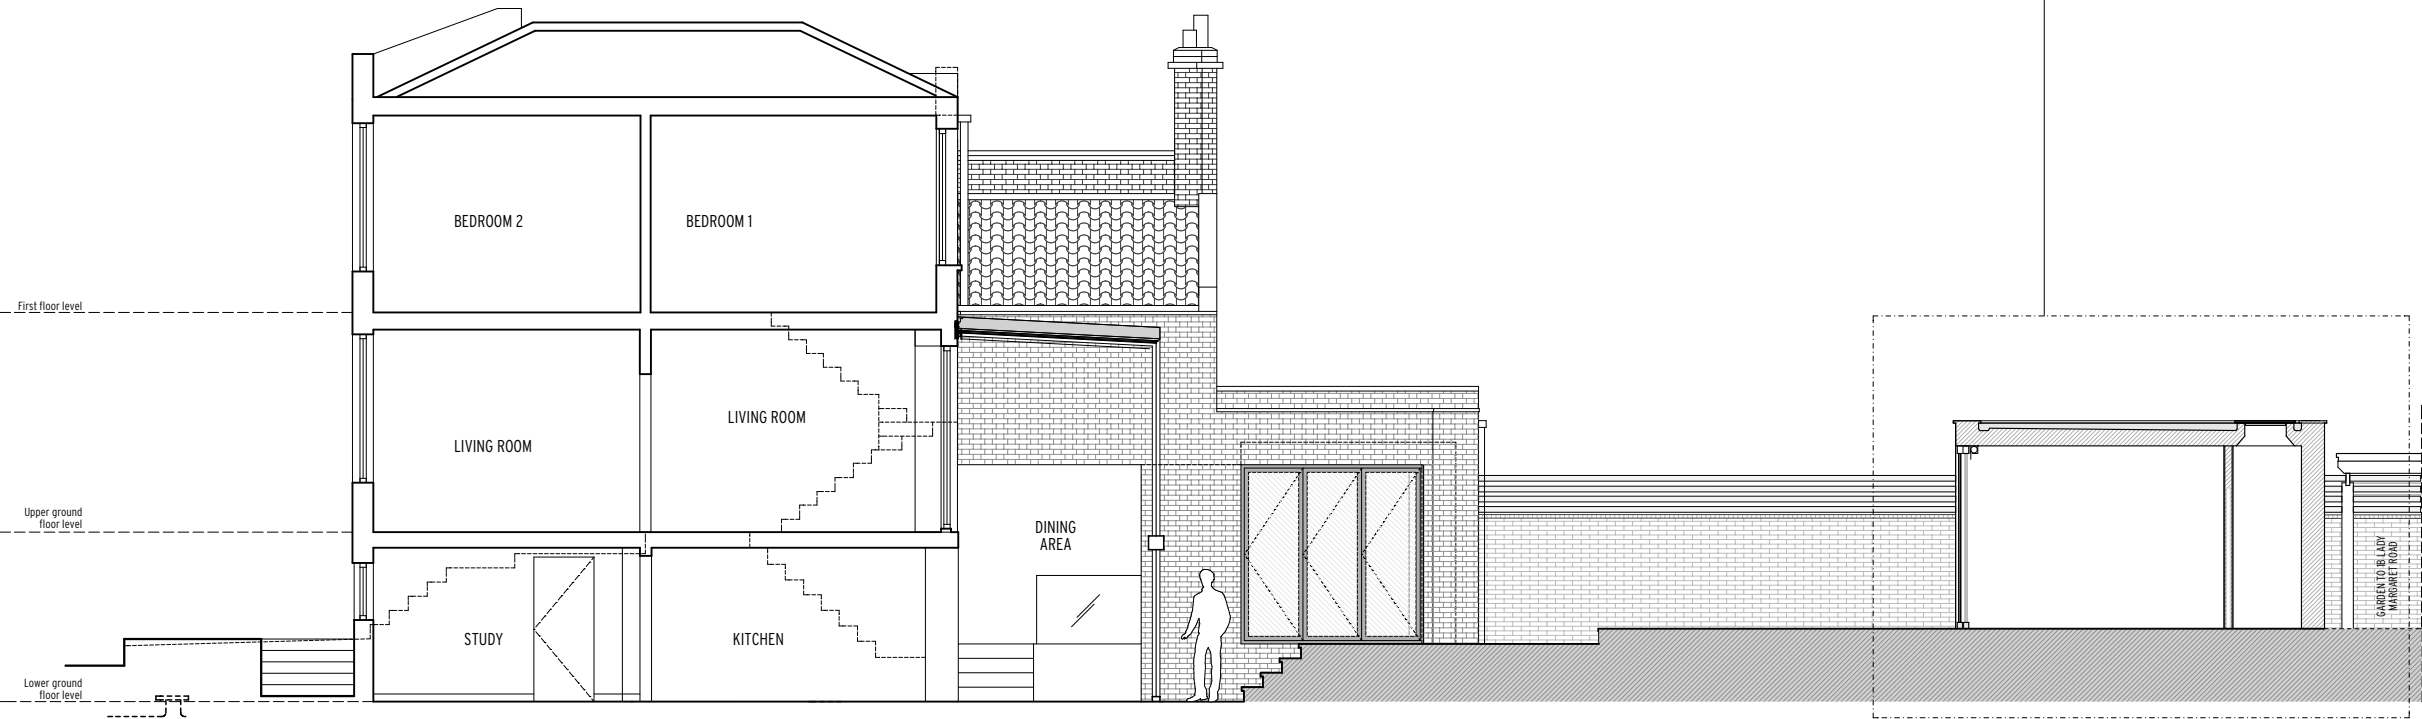

Notes:
All copyrights retained.
All information remains the property of Gregori Chiarotti Projects Ltd. and may not be used for any purpose whatsoever, or reproduced through any medium without the written consent of Gregori Chiarotti Projects Ltd.
No responsibility is accepted for unauthorised use.
All information is subject to statutory consents, rights of light and survey.
Do not scale from drawings - Use figured dimensions only and verify on site.

Rev.	Date	Dwn.	Description
0	2019-01-24	SP	Issued for Planning
1	2019-04-26	SP	Issued for Planning

KEY:

Gregori Chiarotti	
-------------------	--

Gregori Chiarotti Projects
United House North Road London N17 9DP
Telephone +44 (0)20 7619 0522
Facsimile +44 (0)20 7619 0532
e-mail gco@gregori-chiarotti.com
website www.gregori-chiarotti.com

Client:
Mr Moody & Ms Dormer
35 Leighton Road
London
NW5 2QG

Project:
35 Leighton Road
London
NW5 2QG

Status:
FOR PLANNING

Drawing:
**GARDEN ROOM -
PROPOSED SECTIONS**

Scales(S):
1:25 @ A1 - 1:50 @ A3
1:50 @ A1 - 1:100 @ A3

Date:
JAN '19

Dwn by:
SP

Chd by:

Project No:

Drawing No:

Revision:

1816 2001 1