


m
12
11
10
09
08
07
06
05
04
03
02
01
00

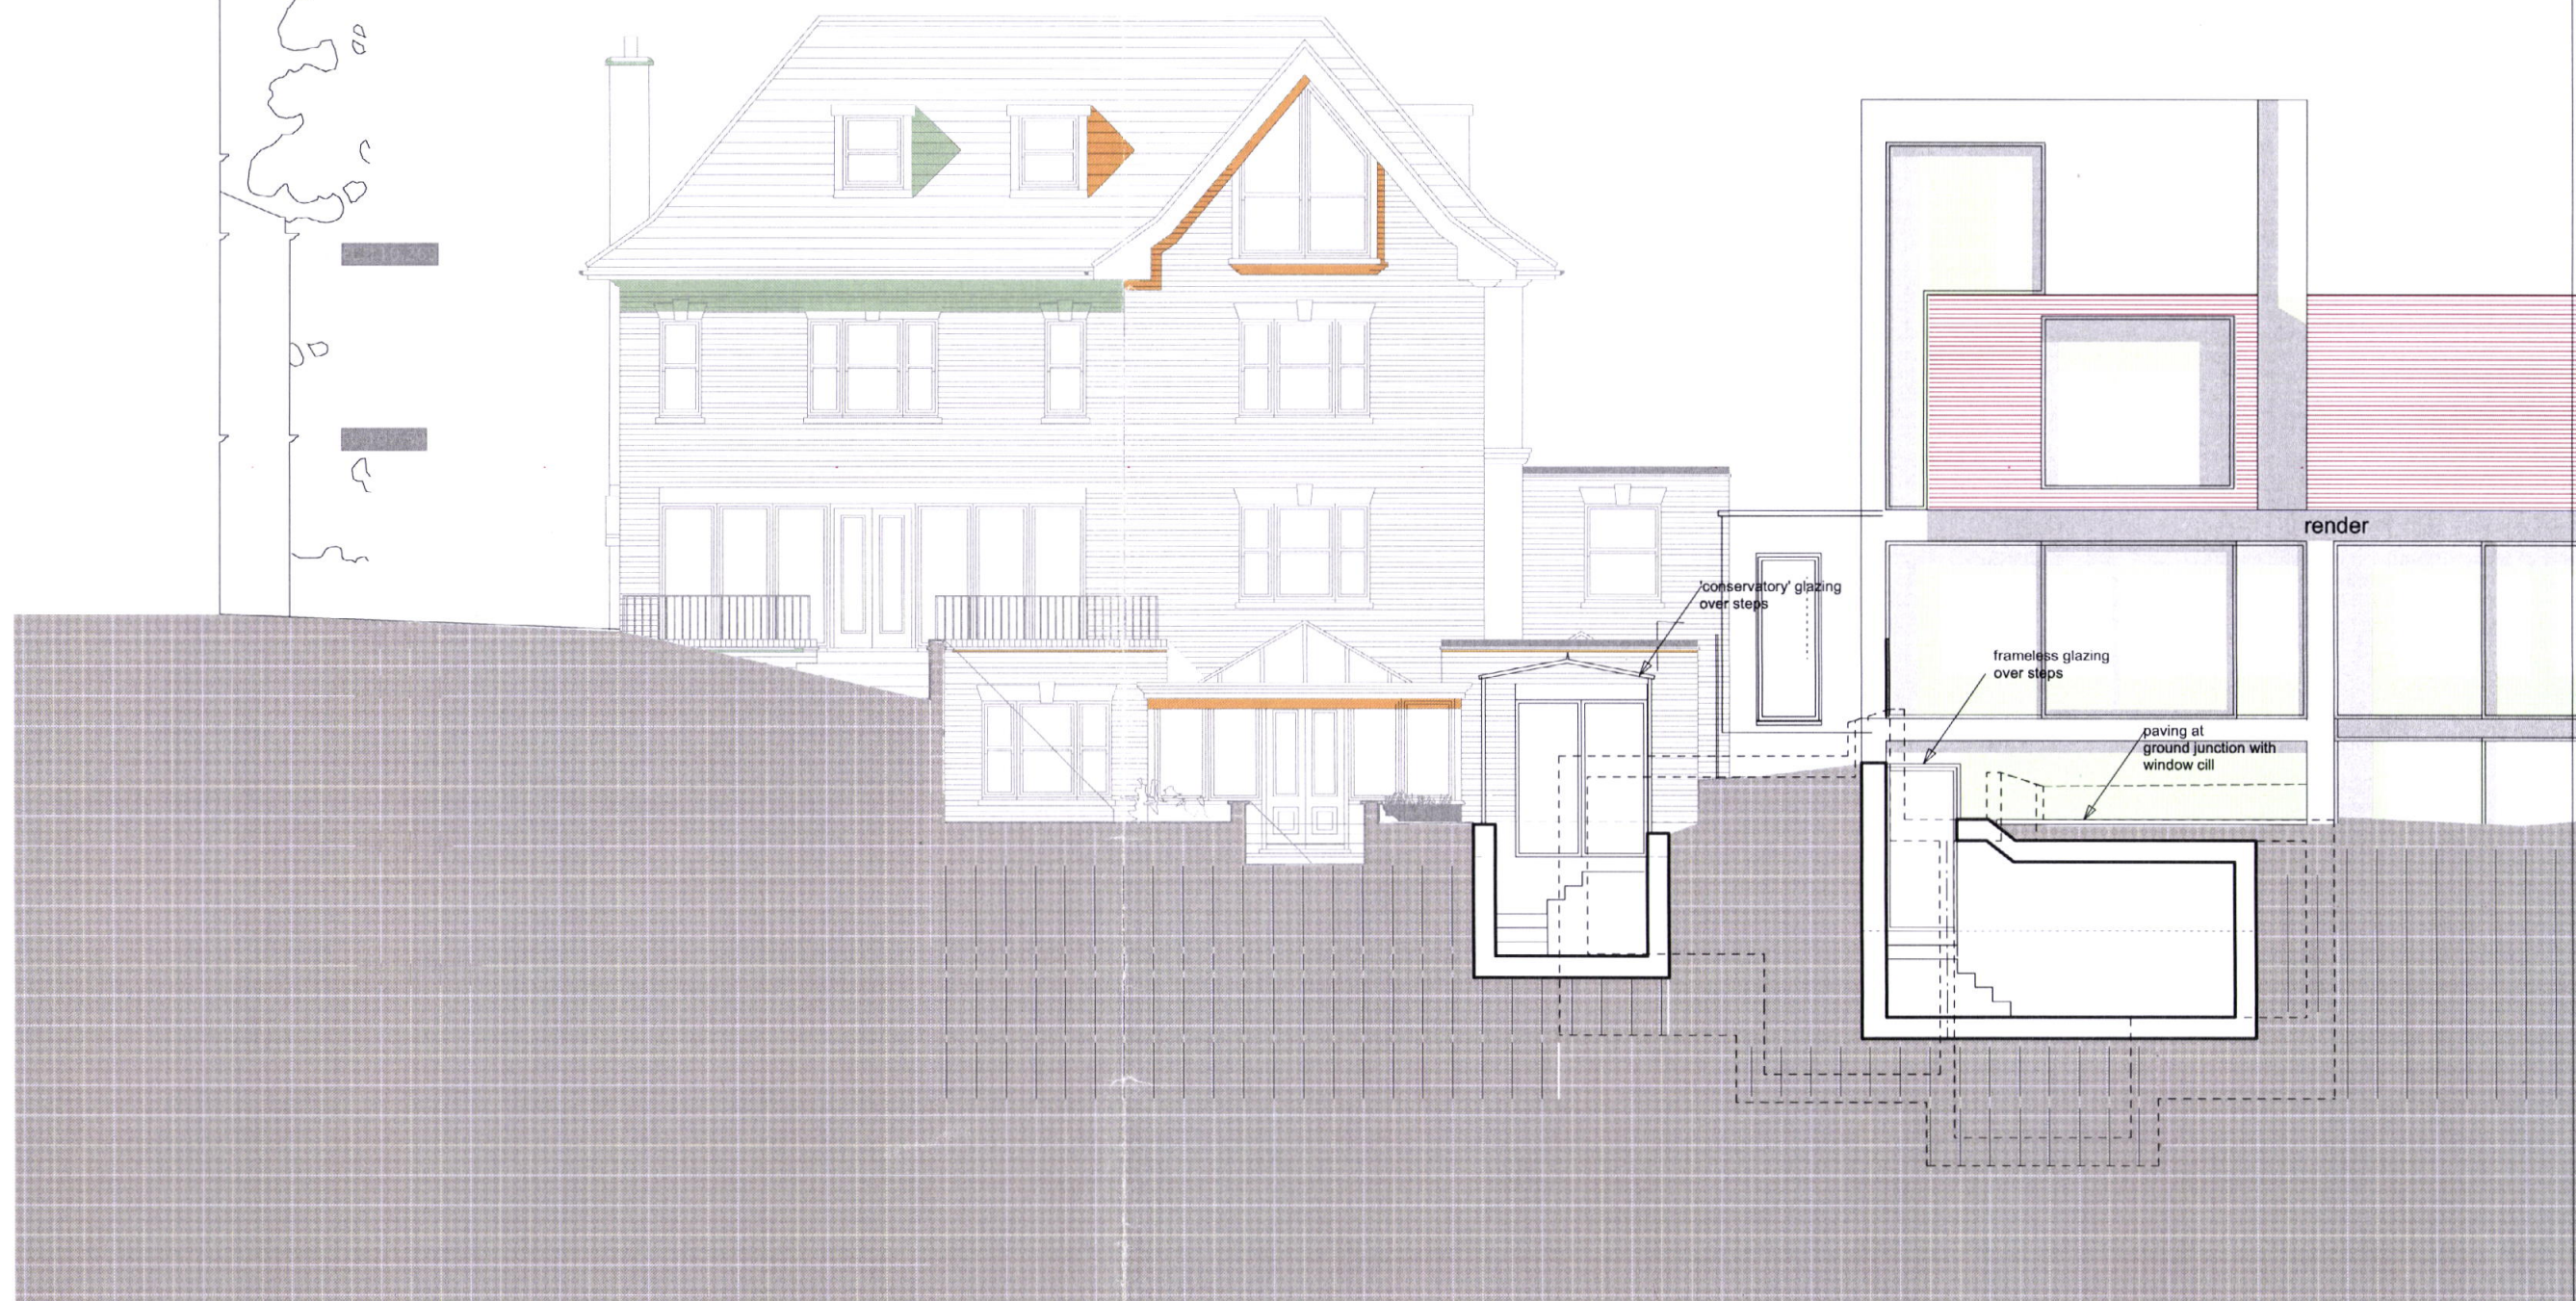

12 REDINGTON ROAD

14 REDINGTON ROAD - Proposed

14a REDINGTON ROAD - Proposed

BOUNDARY LINE
BETWEEN 14 and 14a

WEBB ARCHITECTS LIMITED

14 REDINGTON ROAD (APPROVED)
PROPOSED REAR ELEV 1:50 / A1

951.50.36(A)

PROJECT : REDINGTON ROAD