


Dwg to be read in conjunction with consultants information. Do not scale from dwg. All dims to be checked on site. Dwg only to be used for purposes indicated. Notify Architect of any discrepancies.

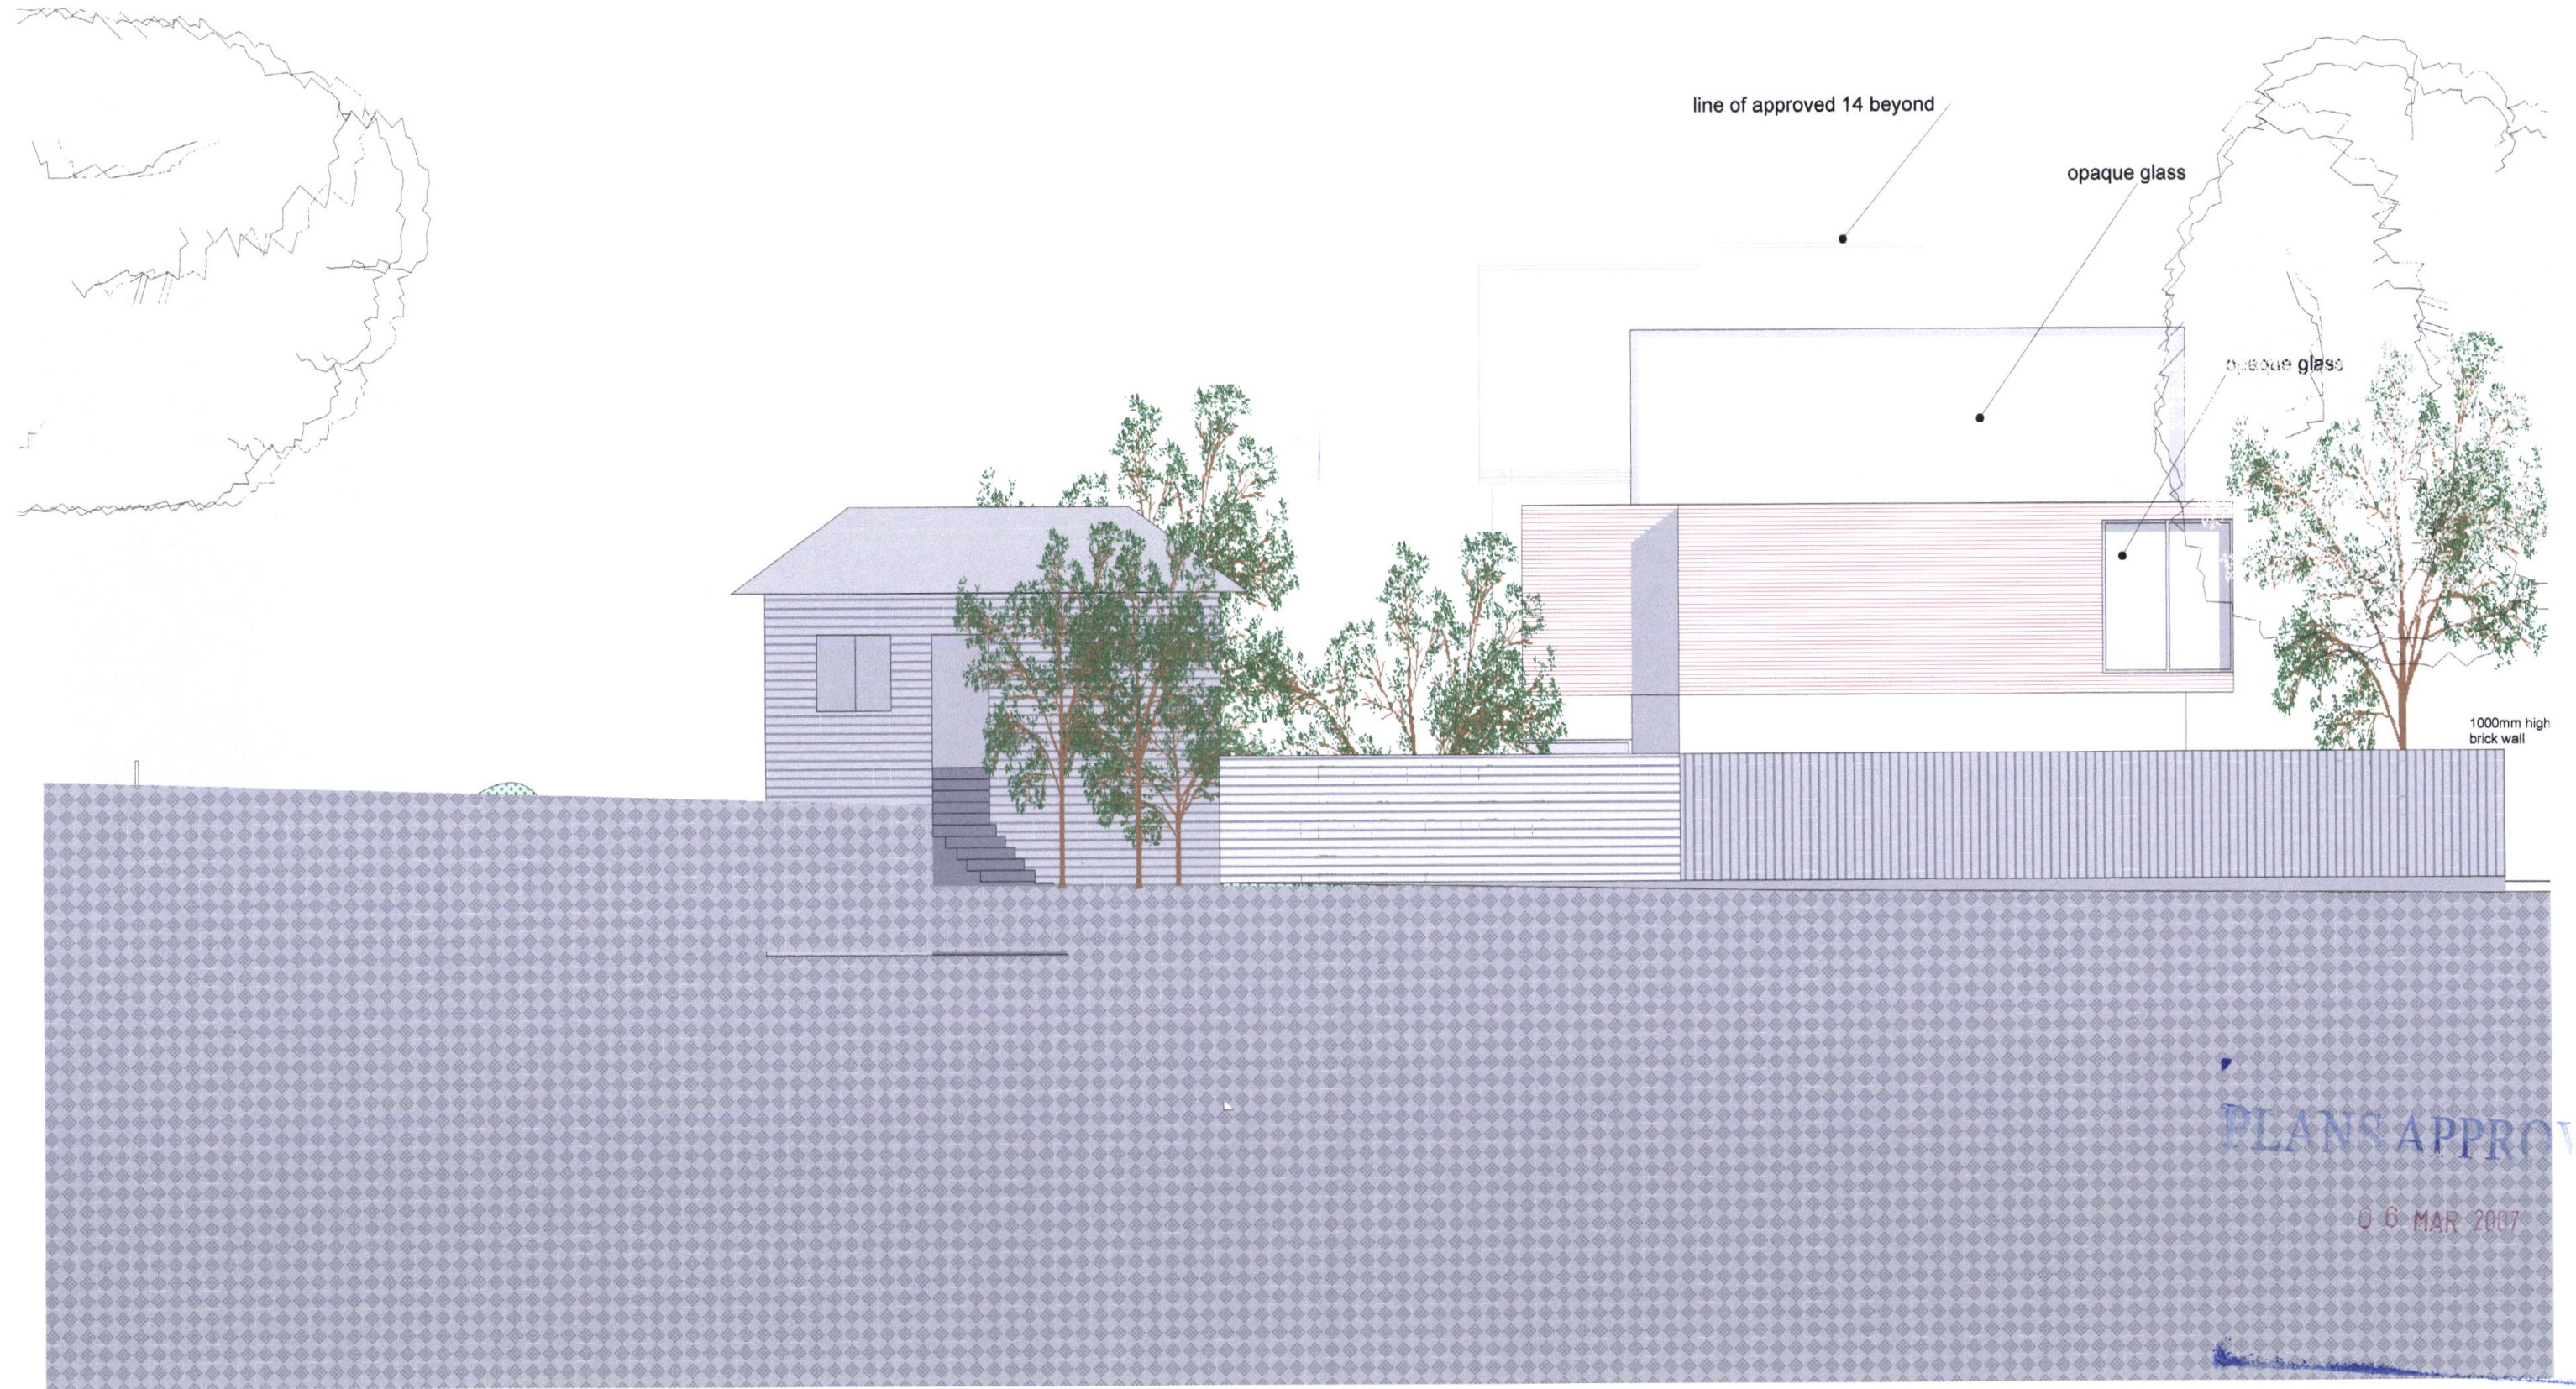

WEBB ARCHITECTS LIMITED

2006/4978/C 951.03.20 A

REV A - Height of neighbouring studio corrected
WEST ELEVATION- PROPOSED 1:100
PROJECT : REDINGTON ROAD

020 8968 0279 richard@webb-architects.co.uk Dwg to be read in conjunction with consultants information. Do not scale from dwg. All dims to be checked on site. Dwg only to be used for purposes indicated. Notify Architect of any discrepancies.