


PLANS APPROVED

06 MAR 2007

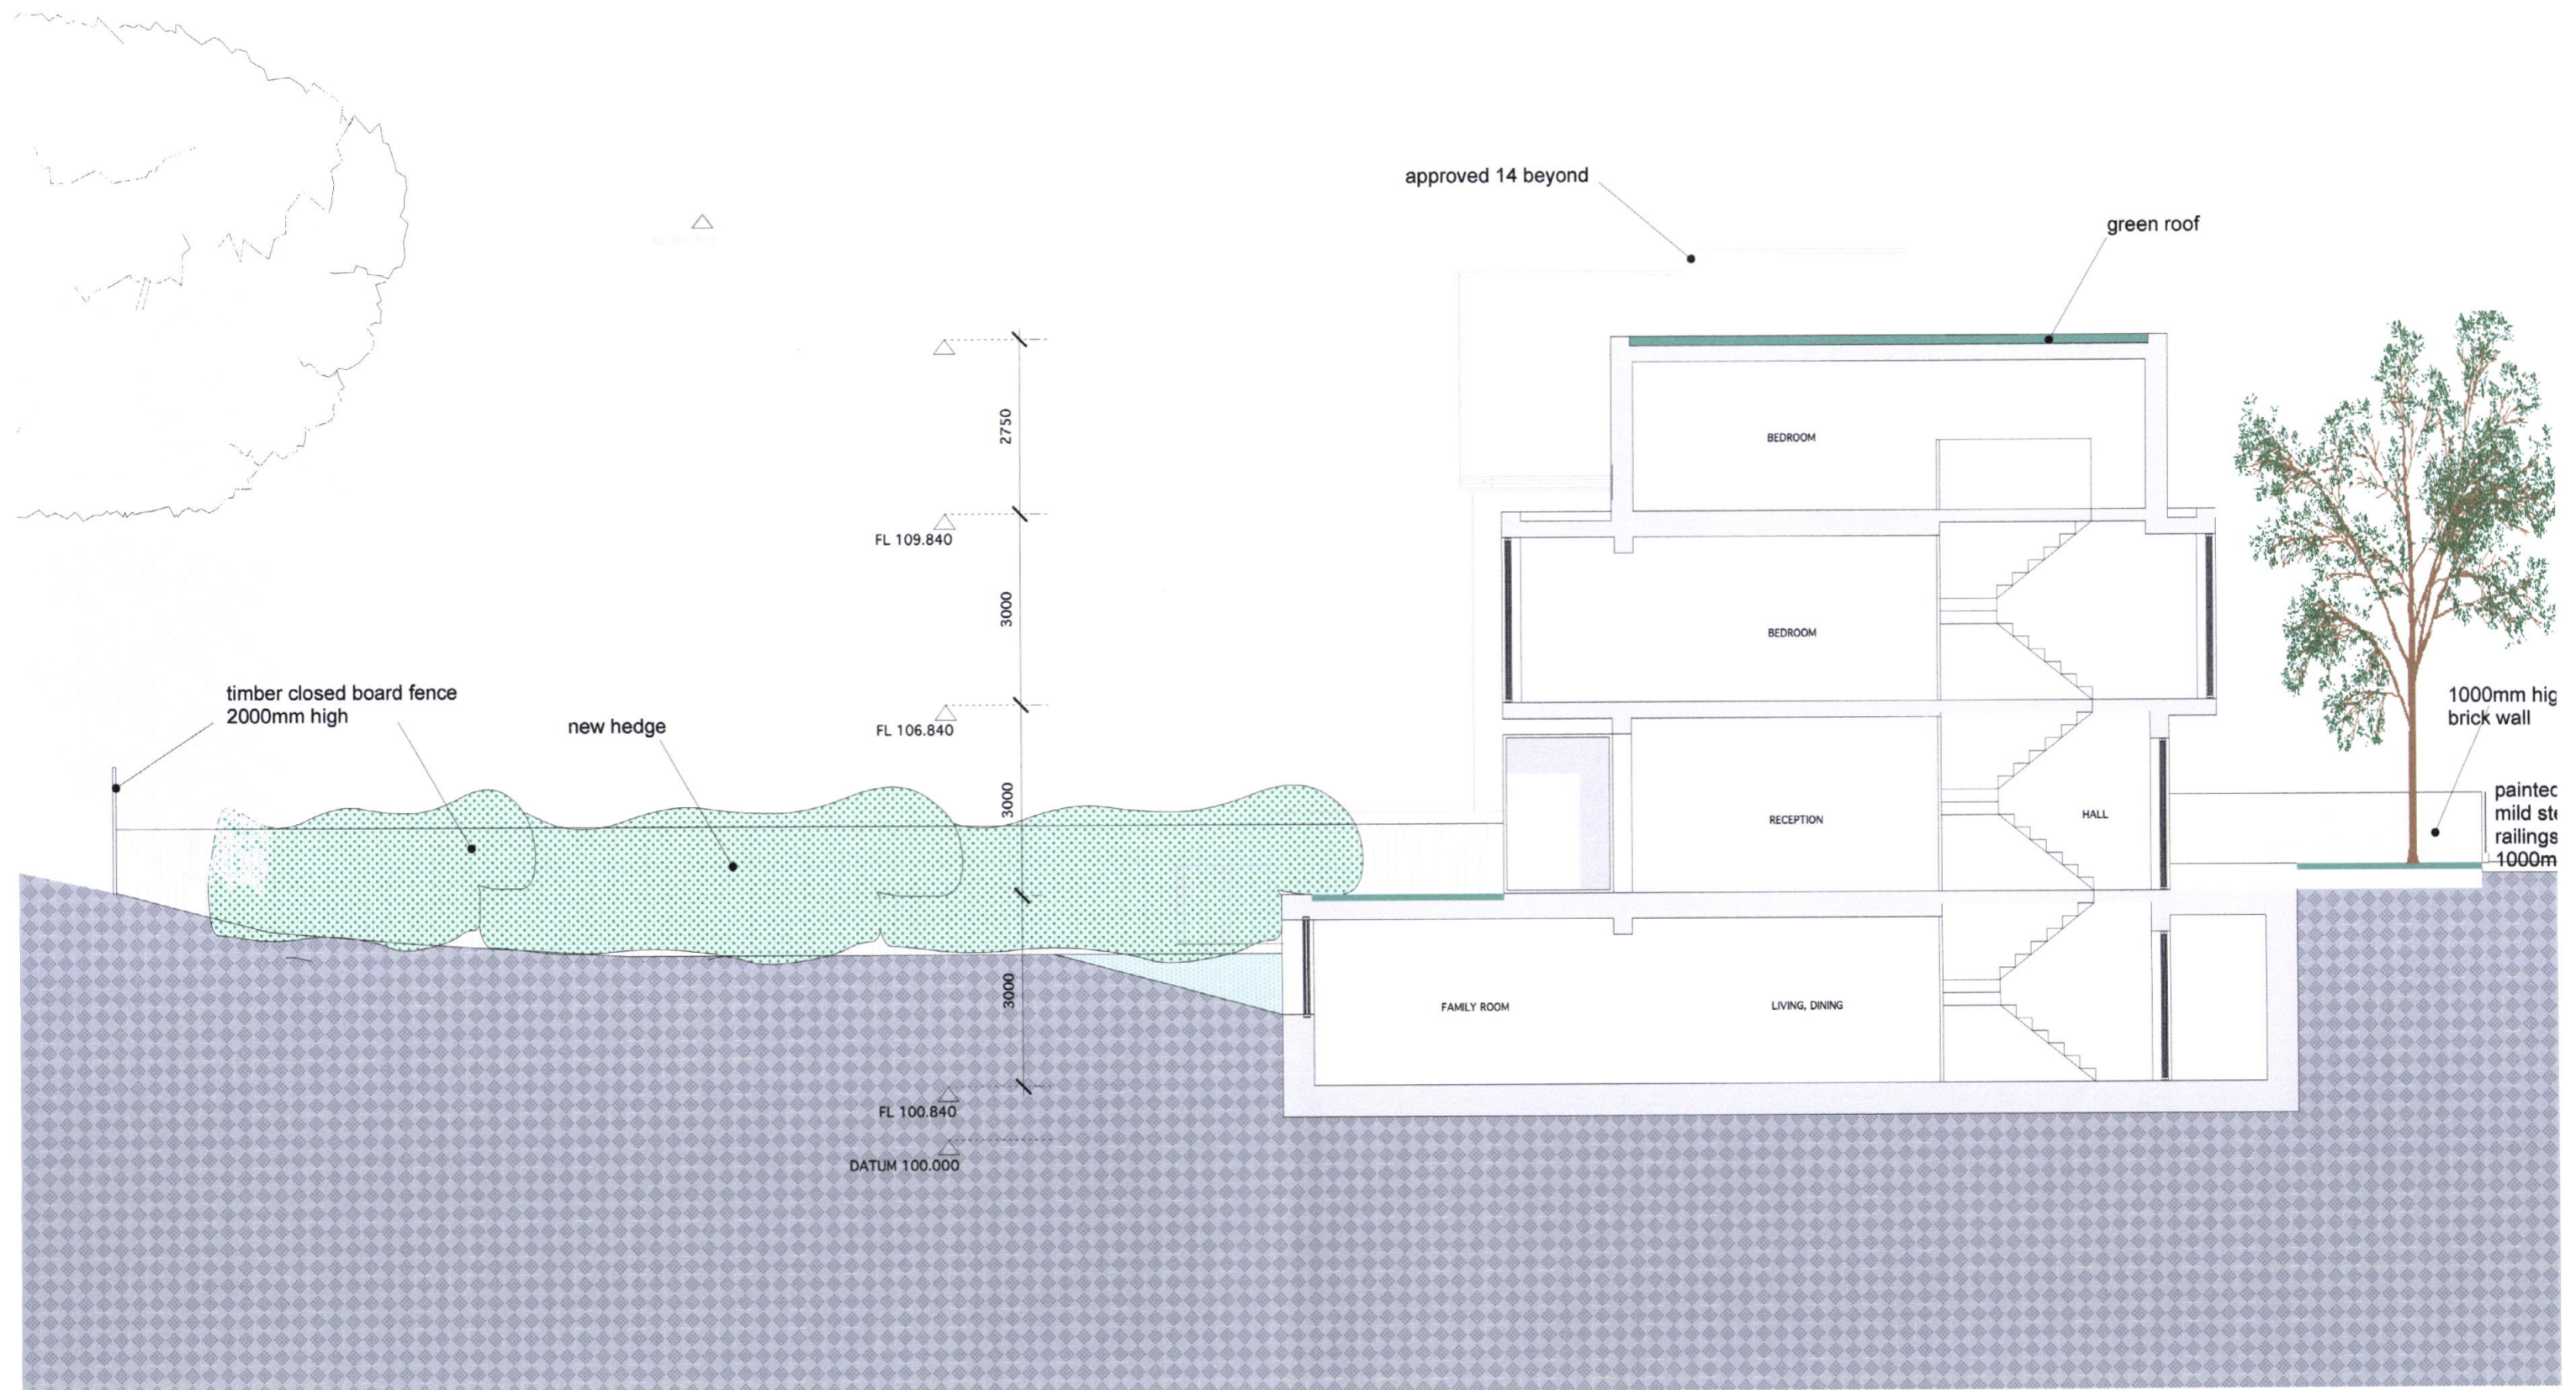

WEBB ARCHITECTS LIMITED

SECTION CC- PROPOSED 1:100 /

951.02.12 X

PROJECT : REDINGTON ROAD