


06 MAR 2007

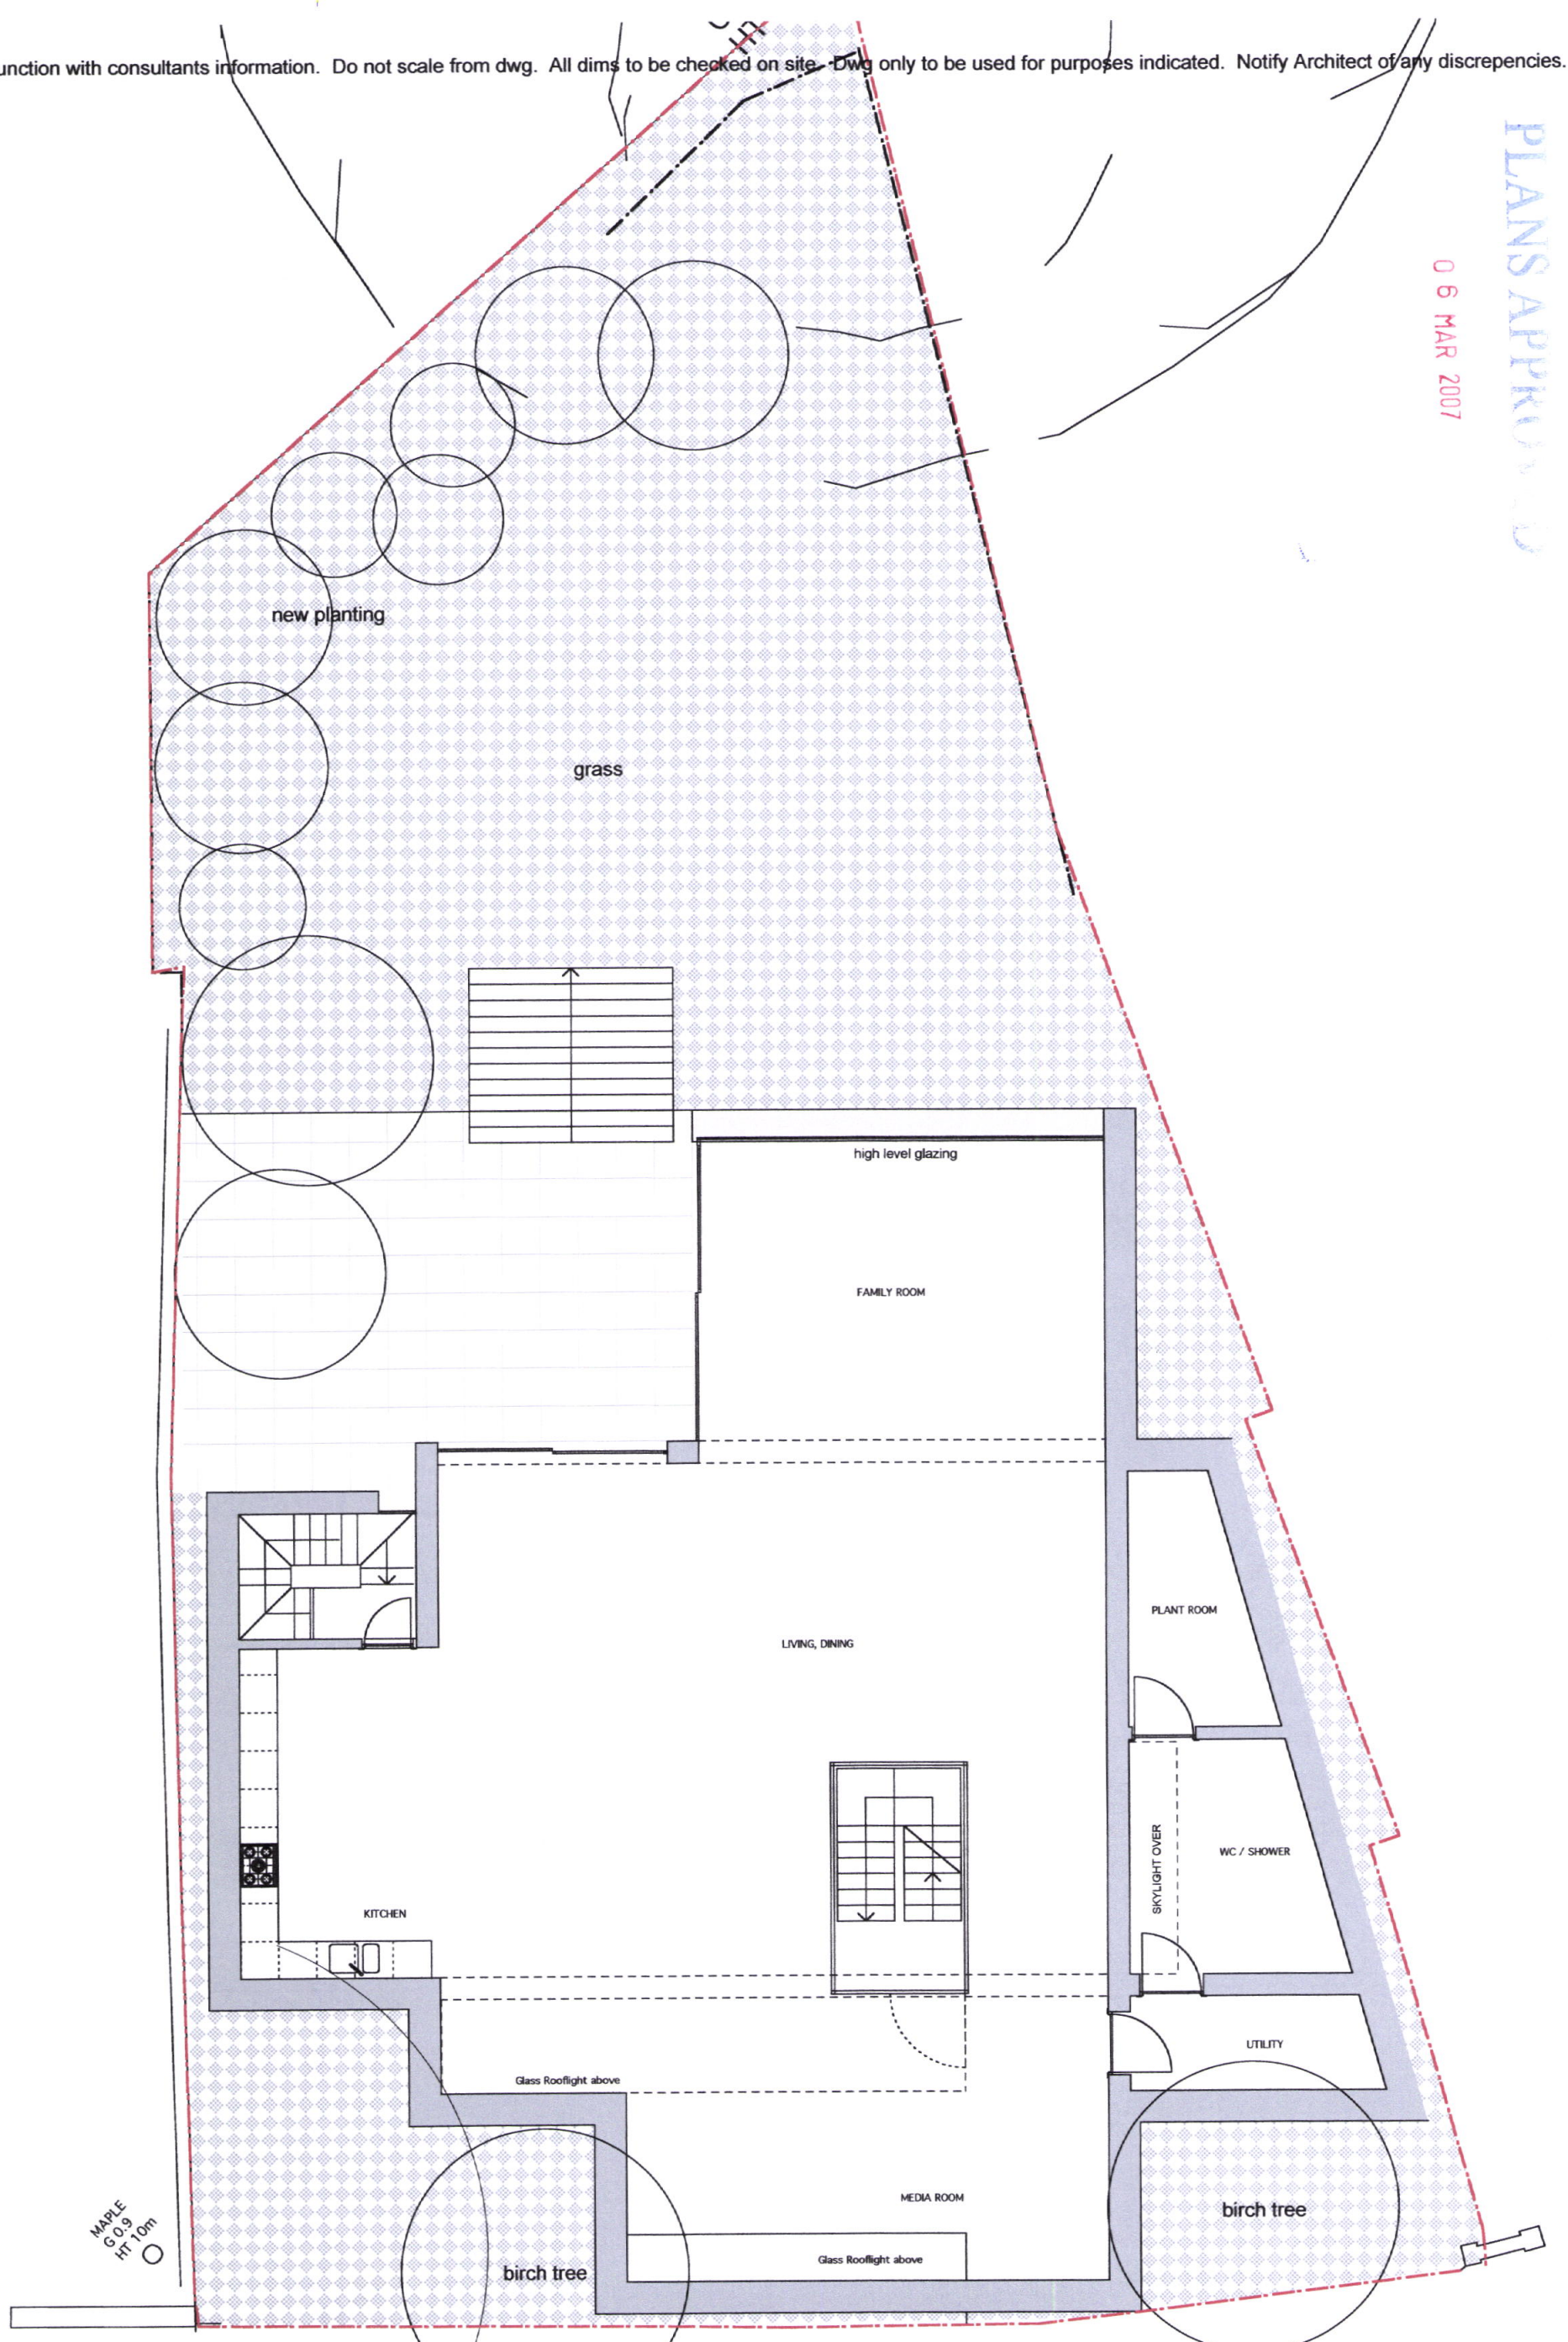

WEBB ARCHITECTS LIMITED

951.01.10.A

PROPOSED BASEMENT 100/A3

PROJECT : REDINGTON ROAD