


PLANS APPROVED

12 E MAR 2017

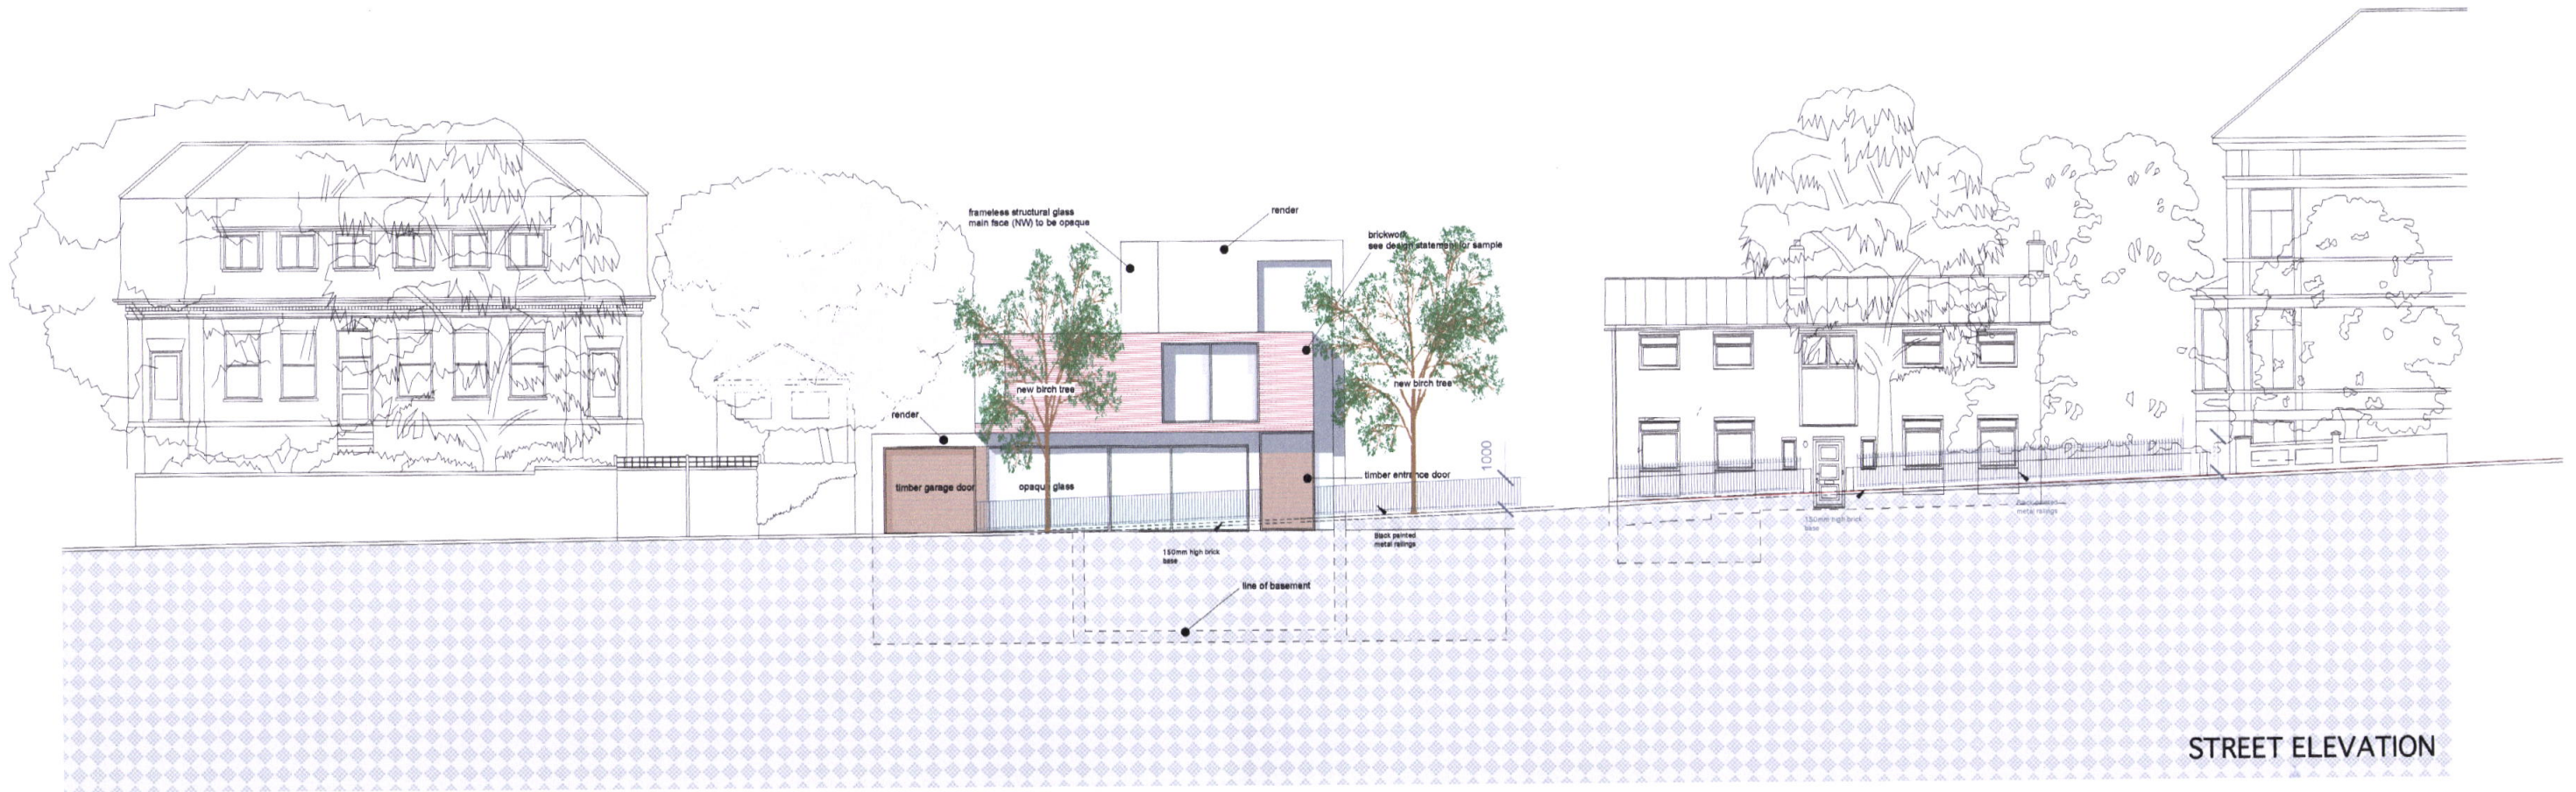

STREET ELEVATION

WEBB ARCHITECTS LIMITED

FRONT ELEVATION-PROPOSED 1:200

951.03.10 A

PROJECT : REDINGTON ROAD