
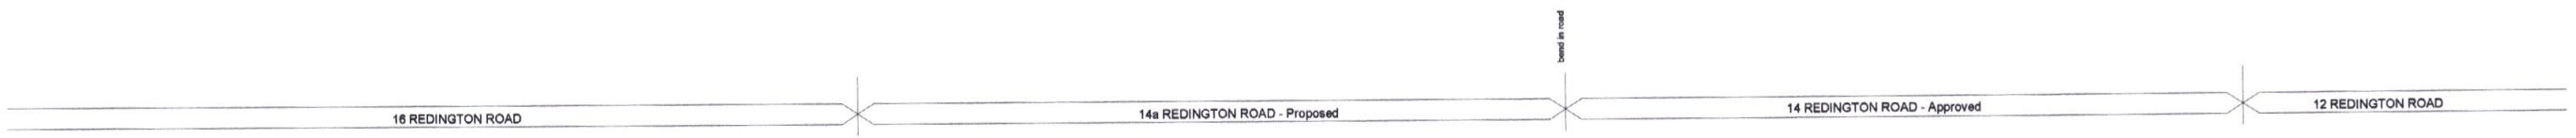


PLANS APPROVED

06 MAR 2007

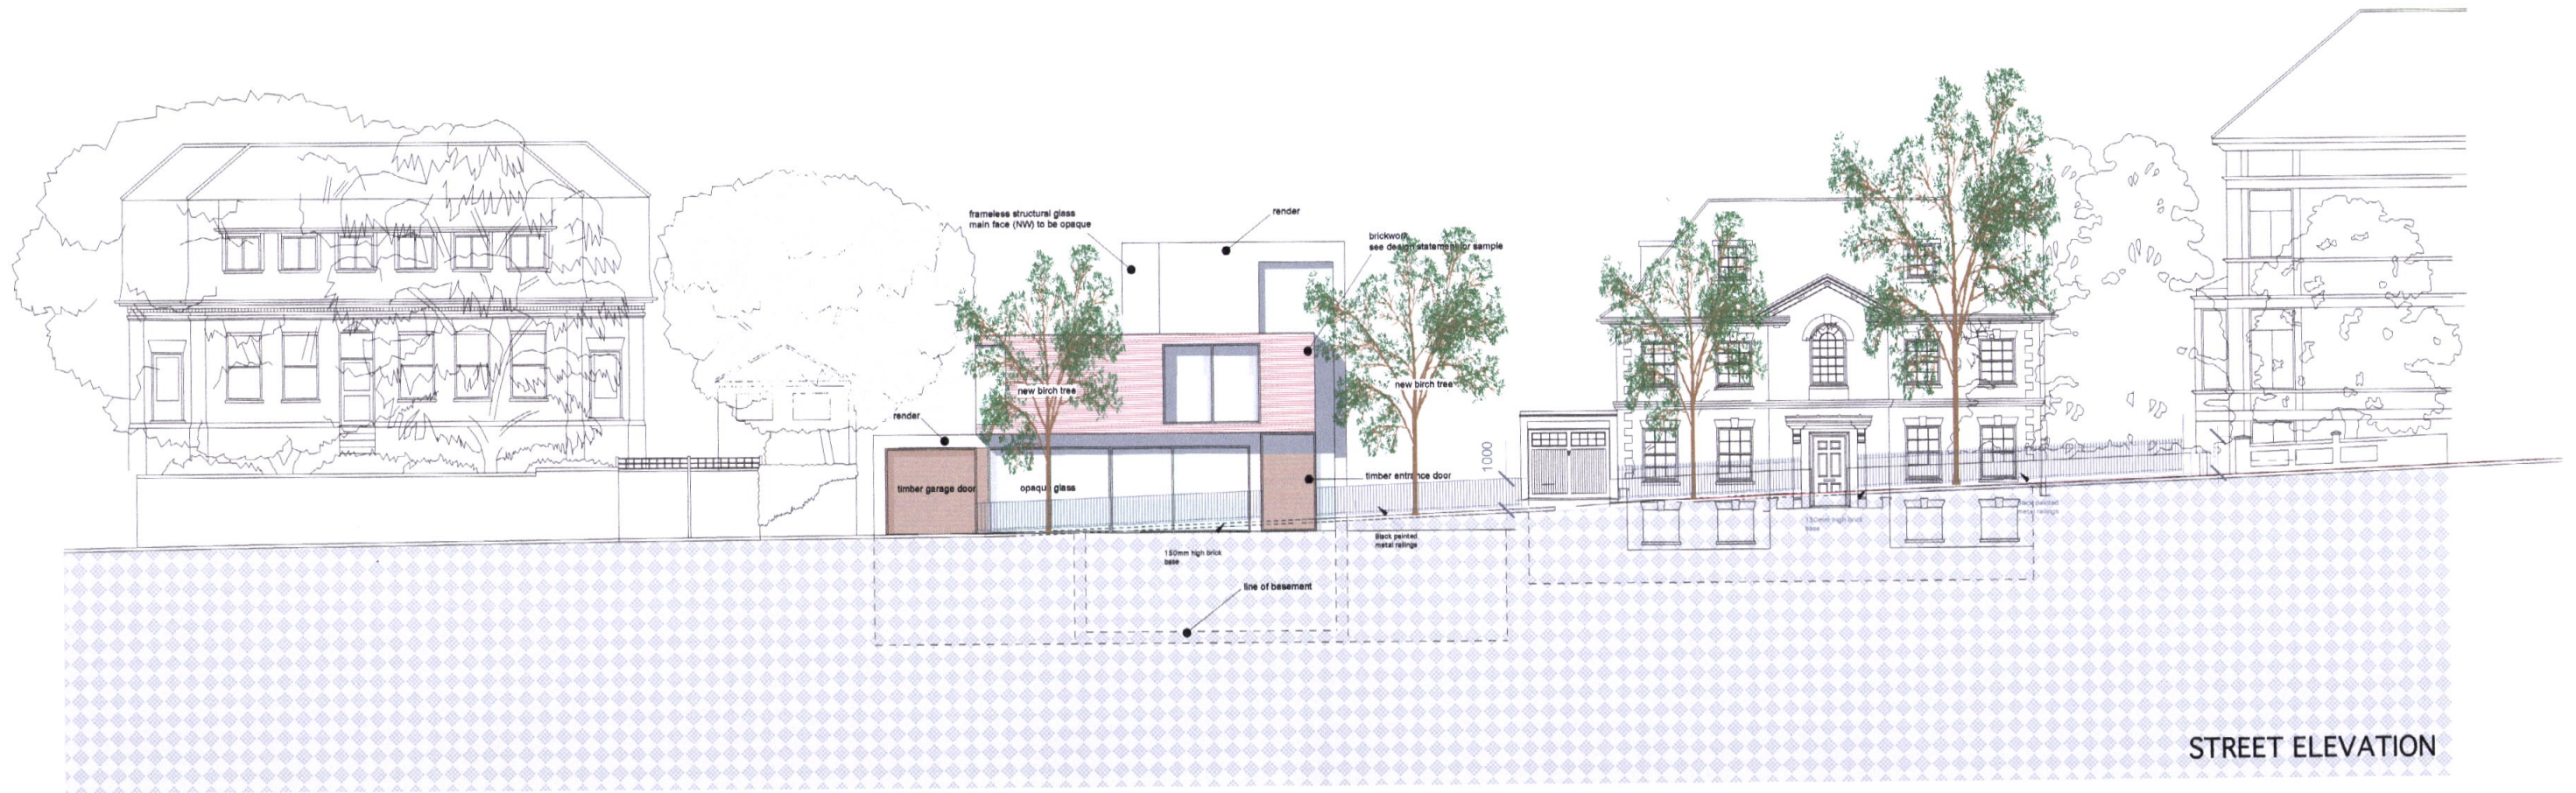

WEBB ARCHITECTS LIMITED

FRONT ELEVATION-PROPOSED 1:200

951.03.11 A

PROJECT : REDINGTON ROAD