


PLANS APPROVED

06 MAR 2007

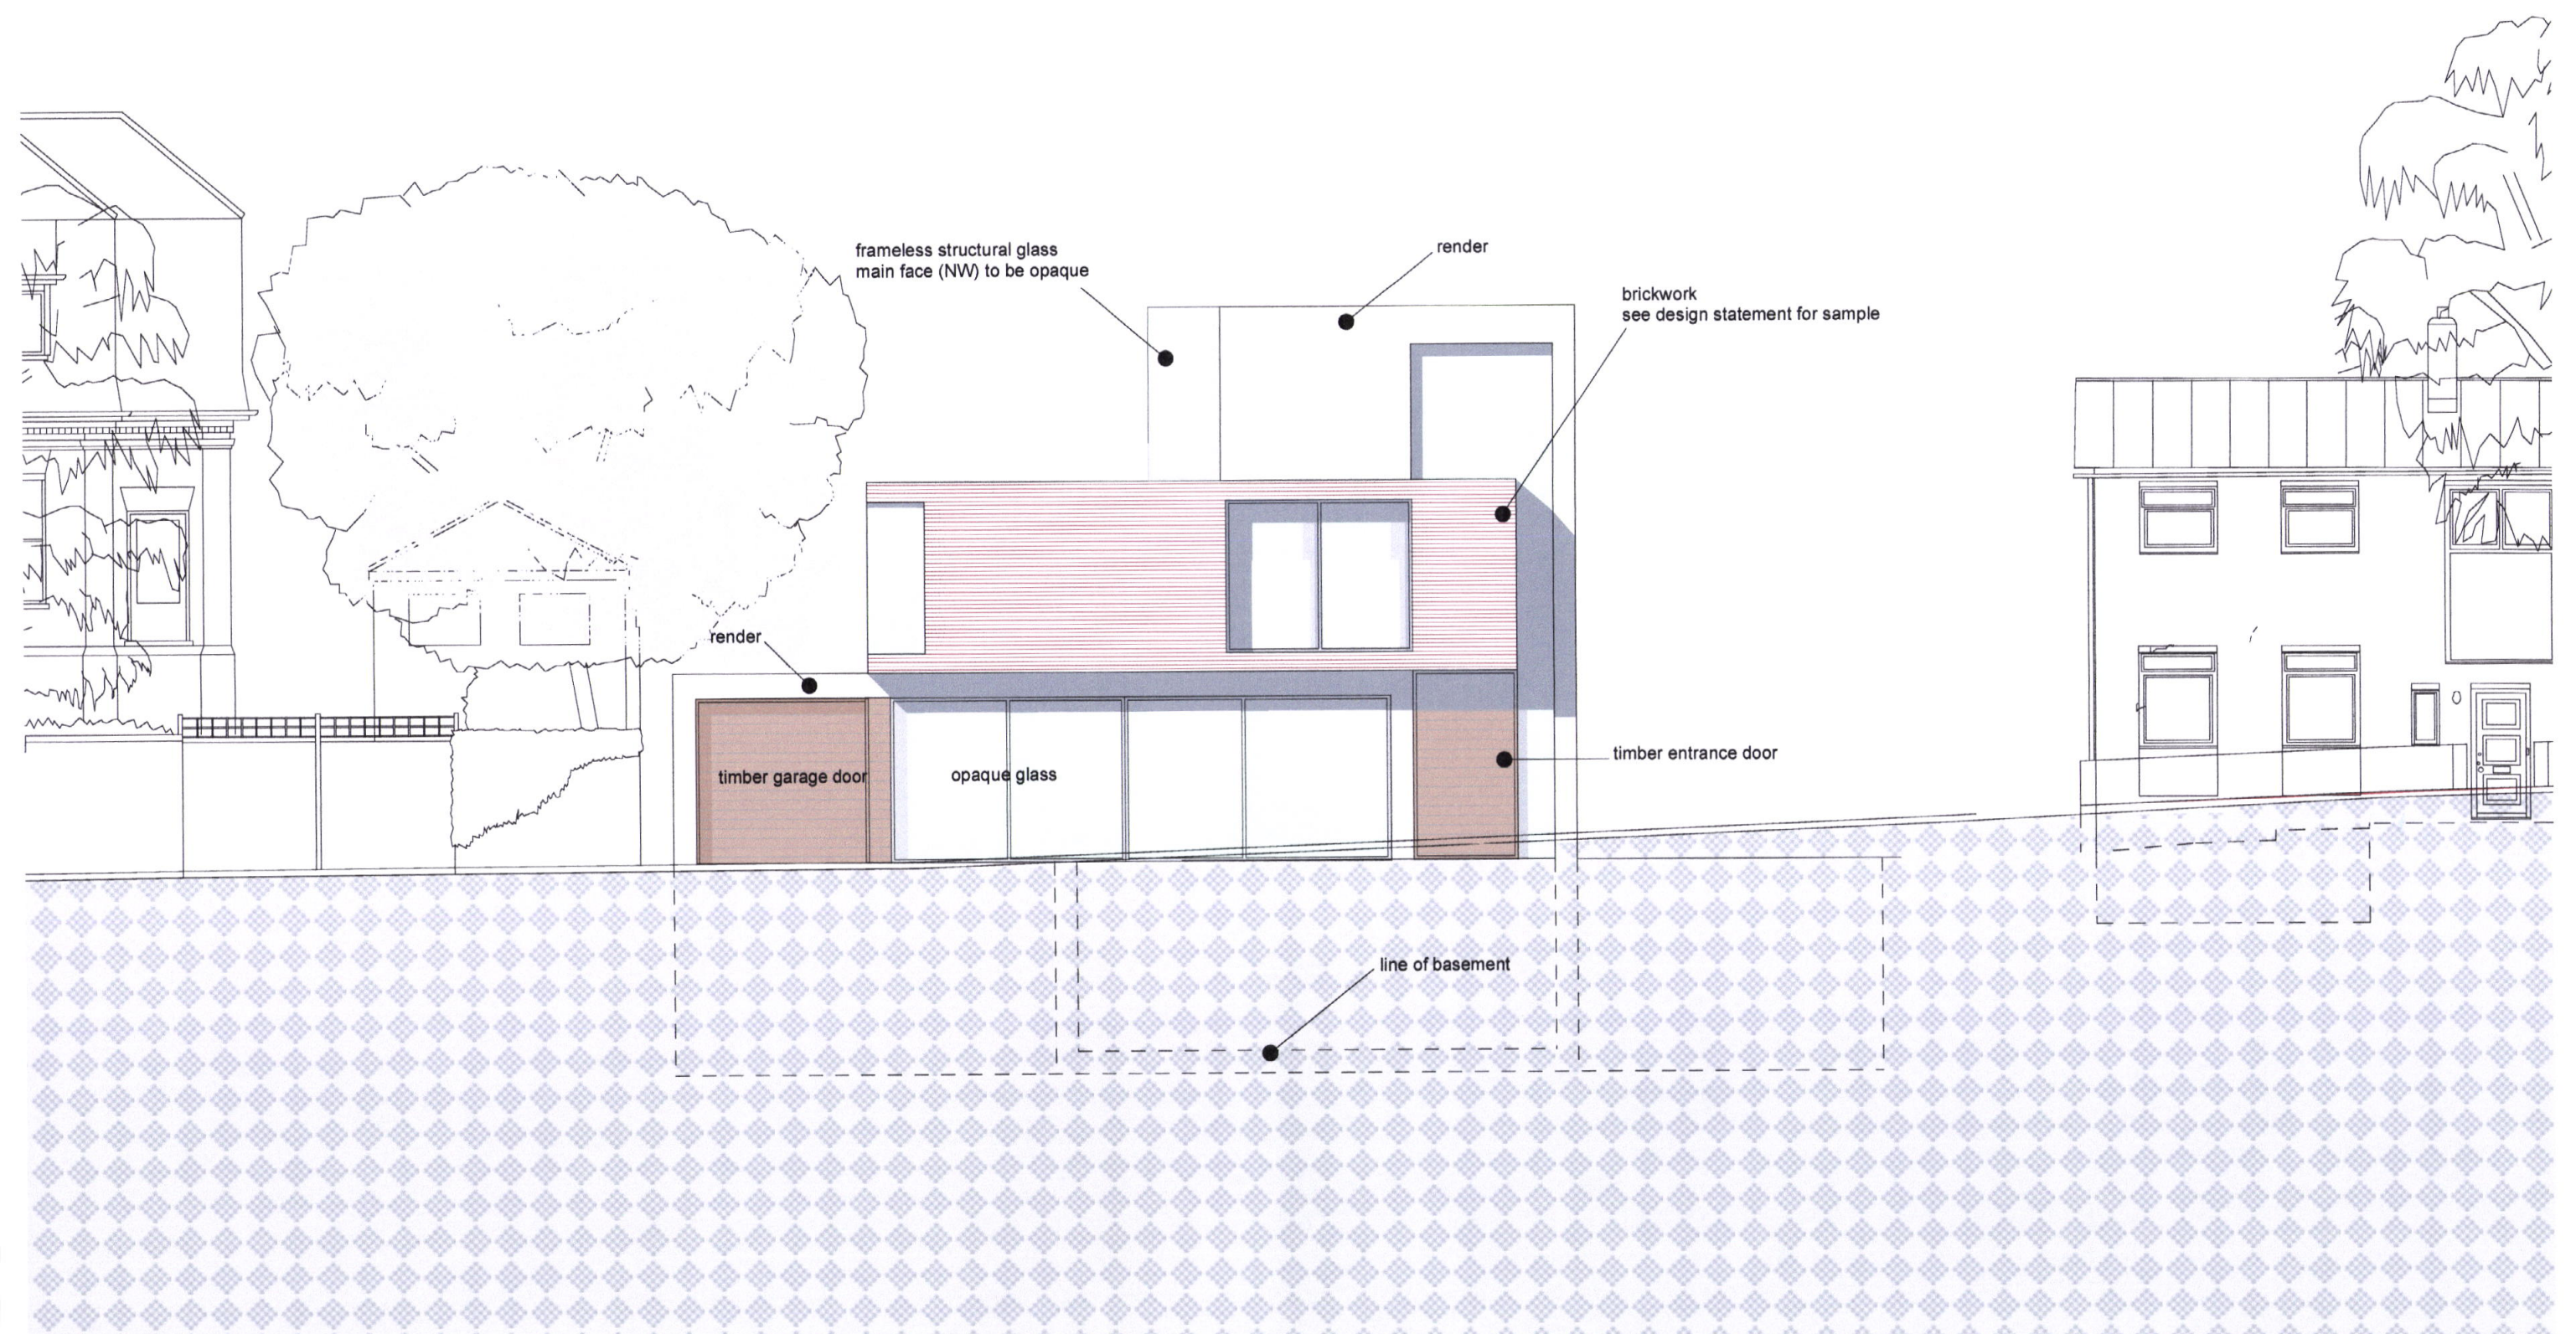

FRONT ELEVATION-PROPOSED 1:100 /

WEBB ARCHITECTS LIMITED

951.03.13 A

PROJECT : REDINGTON ROAD

020 8968 0279 richard@webb-architects.co.uk Dwg to be read in conjunction with consultants information. Do not scale from dwg. All dims to be checked on site. Dwg only to be used for purposes indicated. Not to be used as Architect of any discrepancies.

stand in road