


PLANS APPROVED

06 MAR 2007

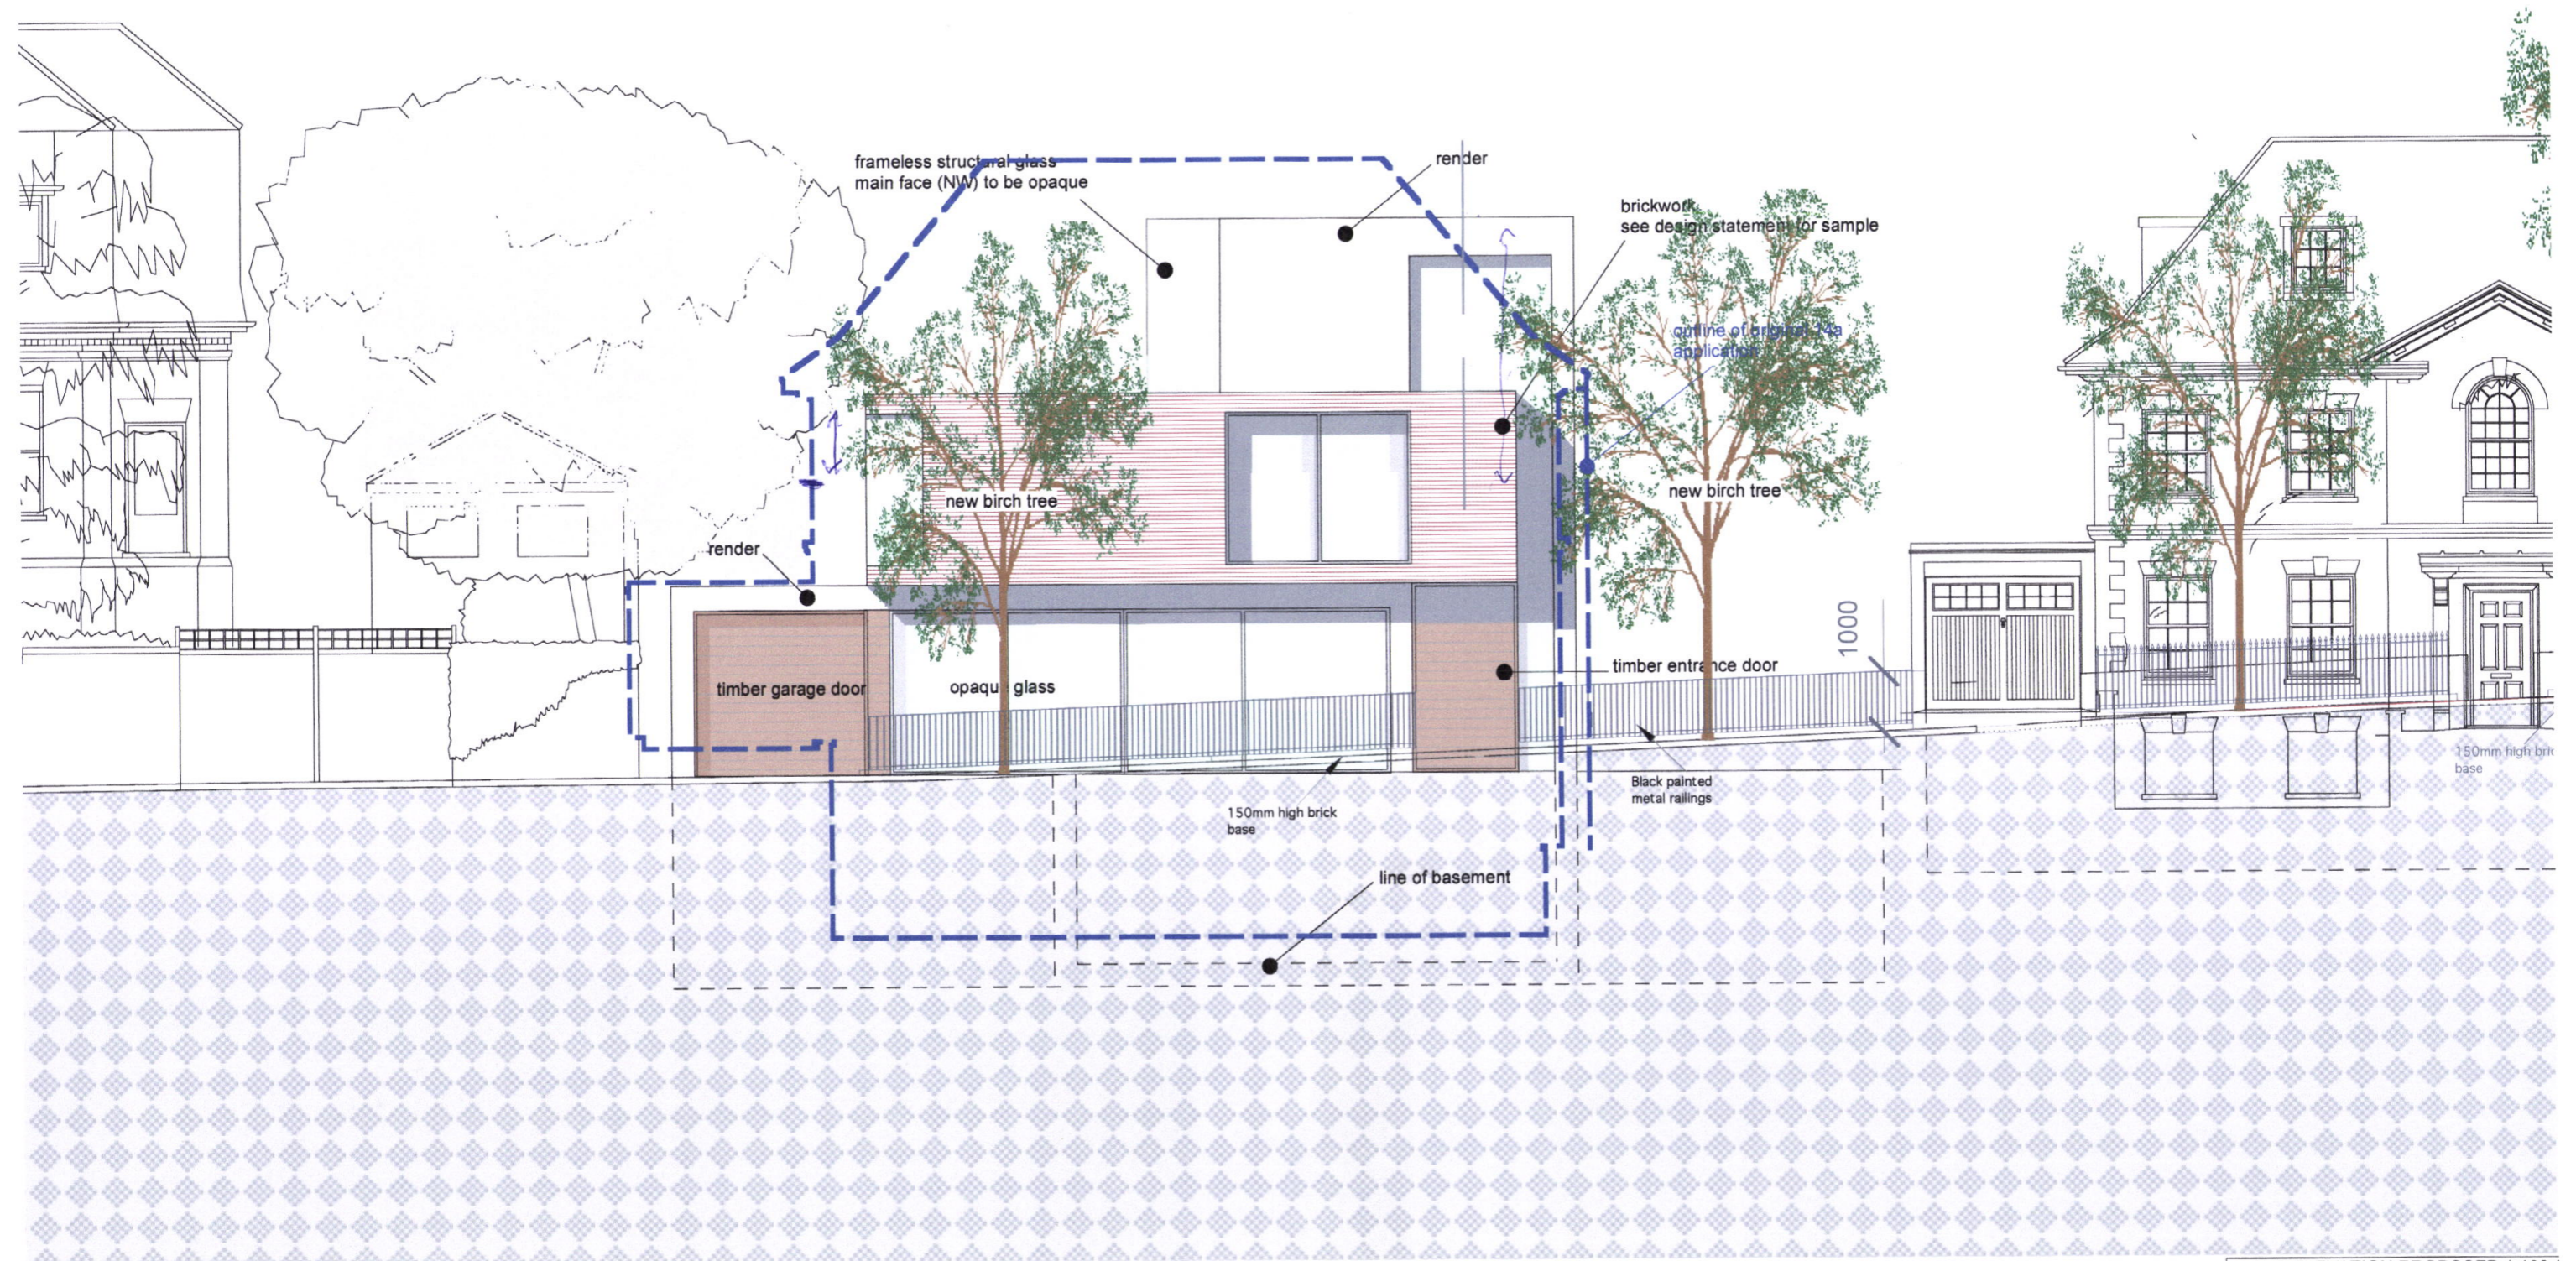

FRONT ELEVATION-PROPOSED 1:100 /

WEBB ARCHITECTS LIMITED

951.03.14 A

PROJECT : REDINGTON ROAD

road in road