


PLANS APPROVED

06 MAR 2007

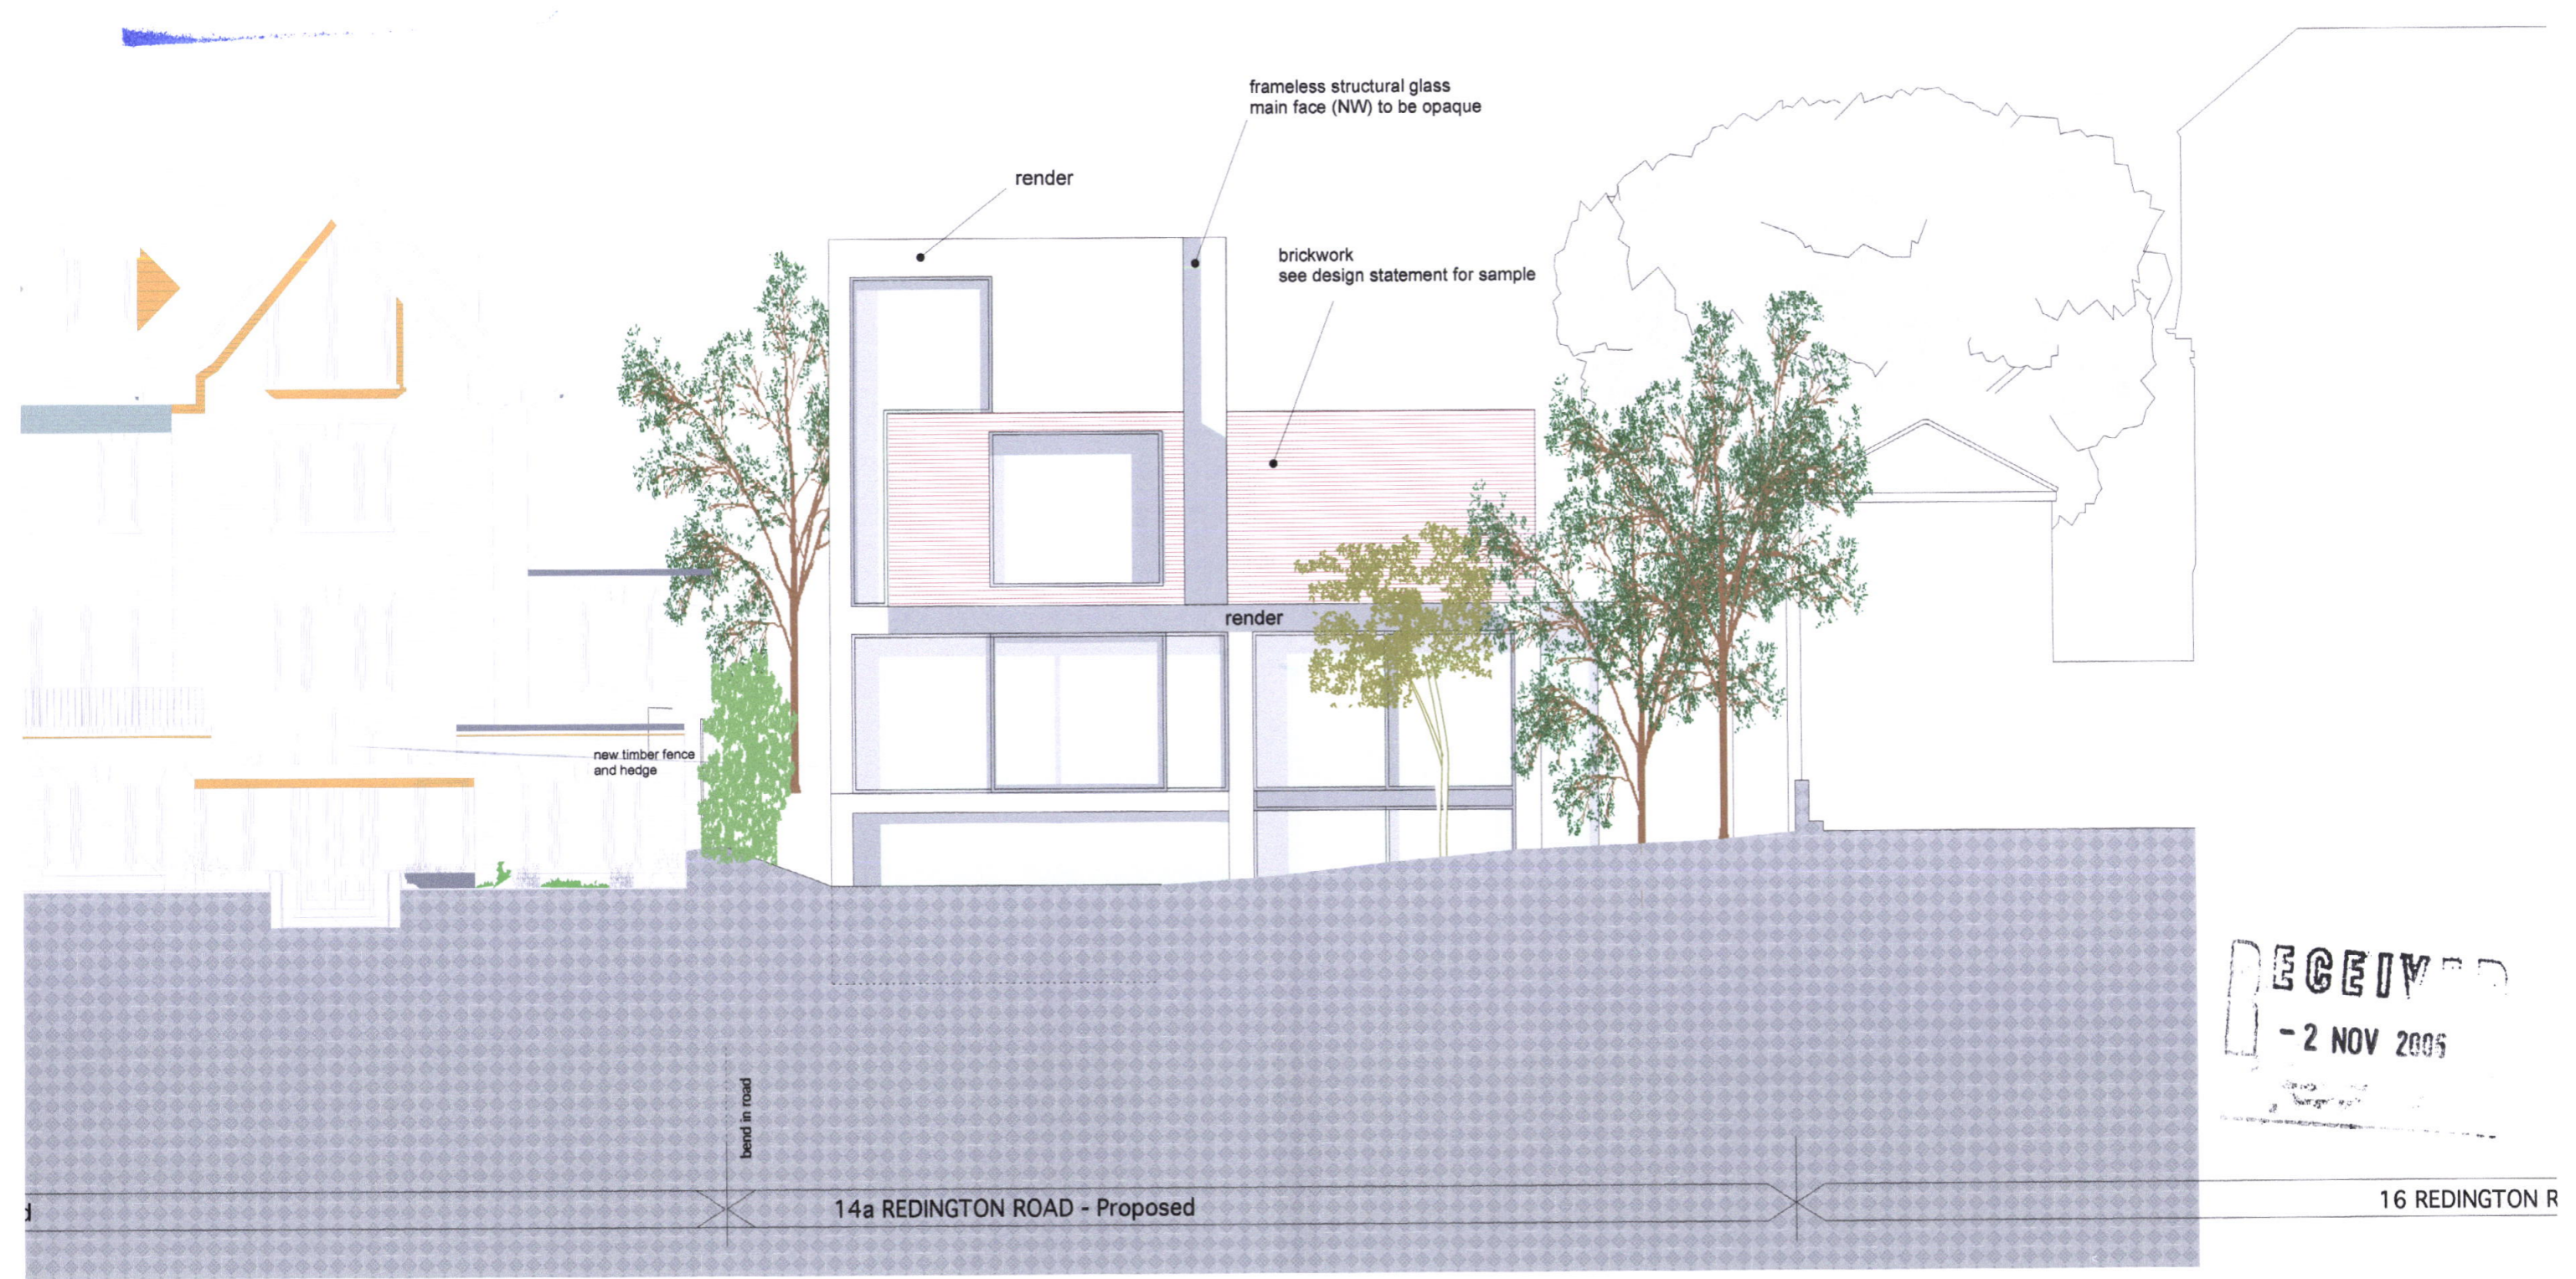

RECEIVED  
 - 2 NOV 2005

**WEBB ARCHITECTS LIMITED**

PROPOSED REAR ELEV 1:100/A

**951.03.16** /

PROJECT : REDINGTON ROAD