


PLANS APPROVED

06 MAR 2007

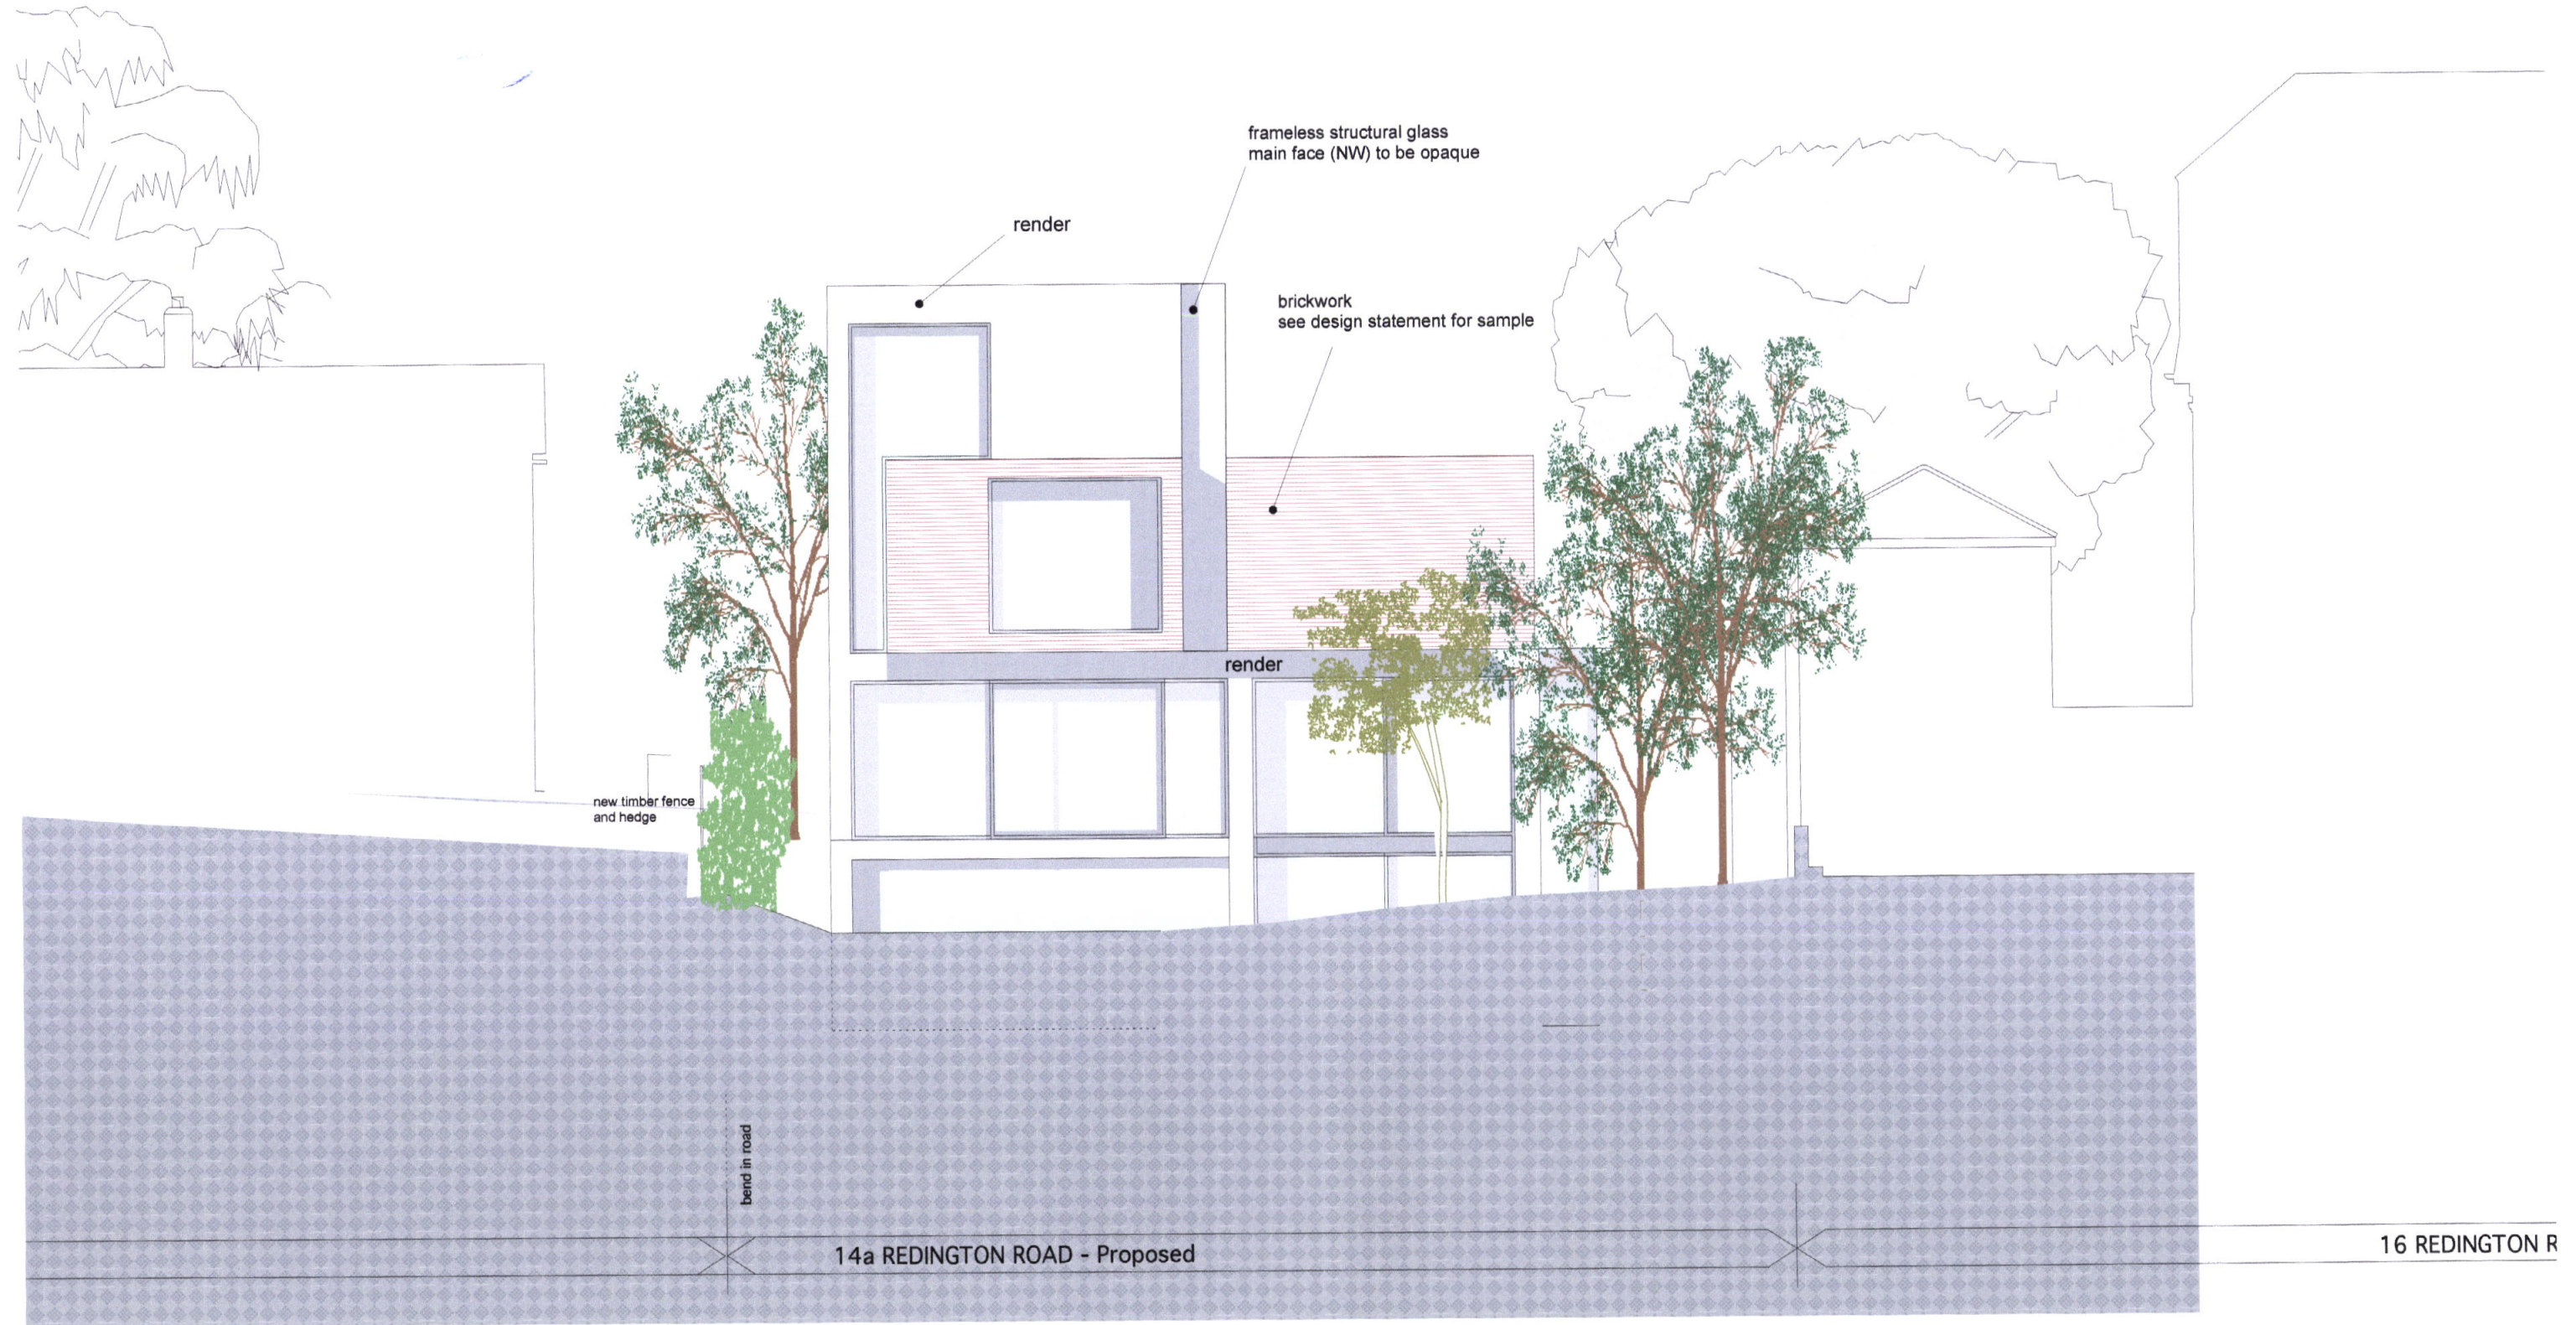

WEBB ARCHITECTS LIMITED

PROPOSED REAR ELEV 1:100/A

951.03.18 A

PROJECT : REDINGTON ROAD