


PLANS APPROVED

06 MAR 2007

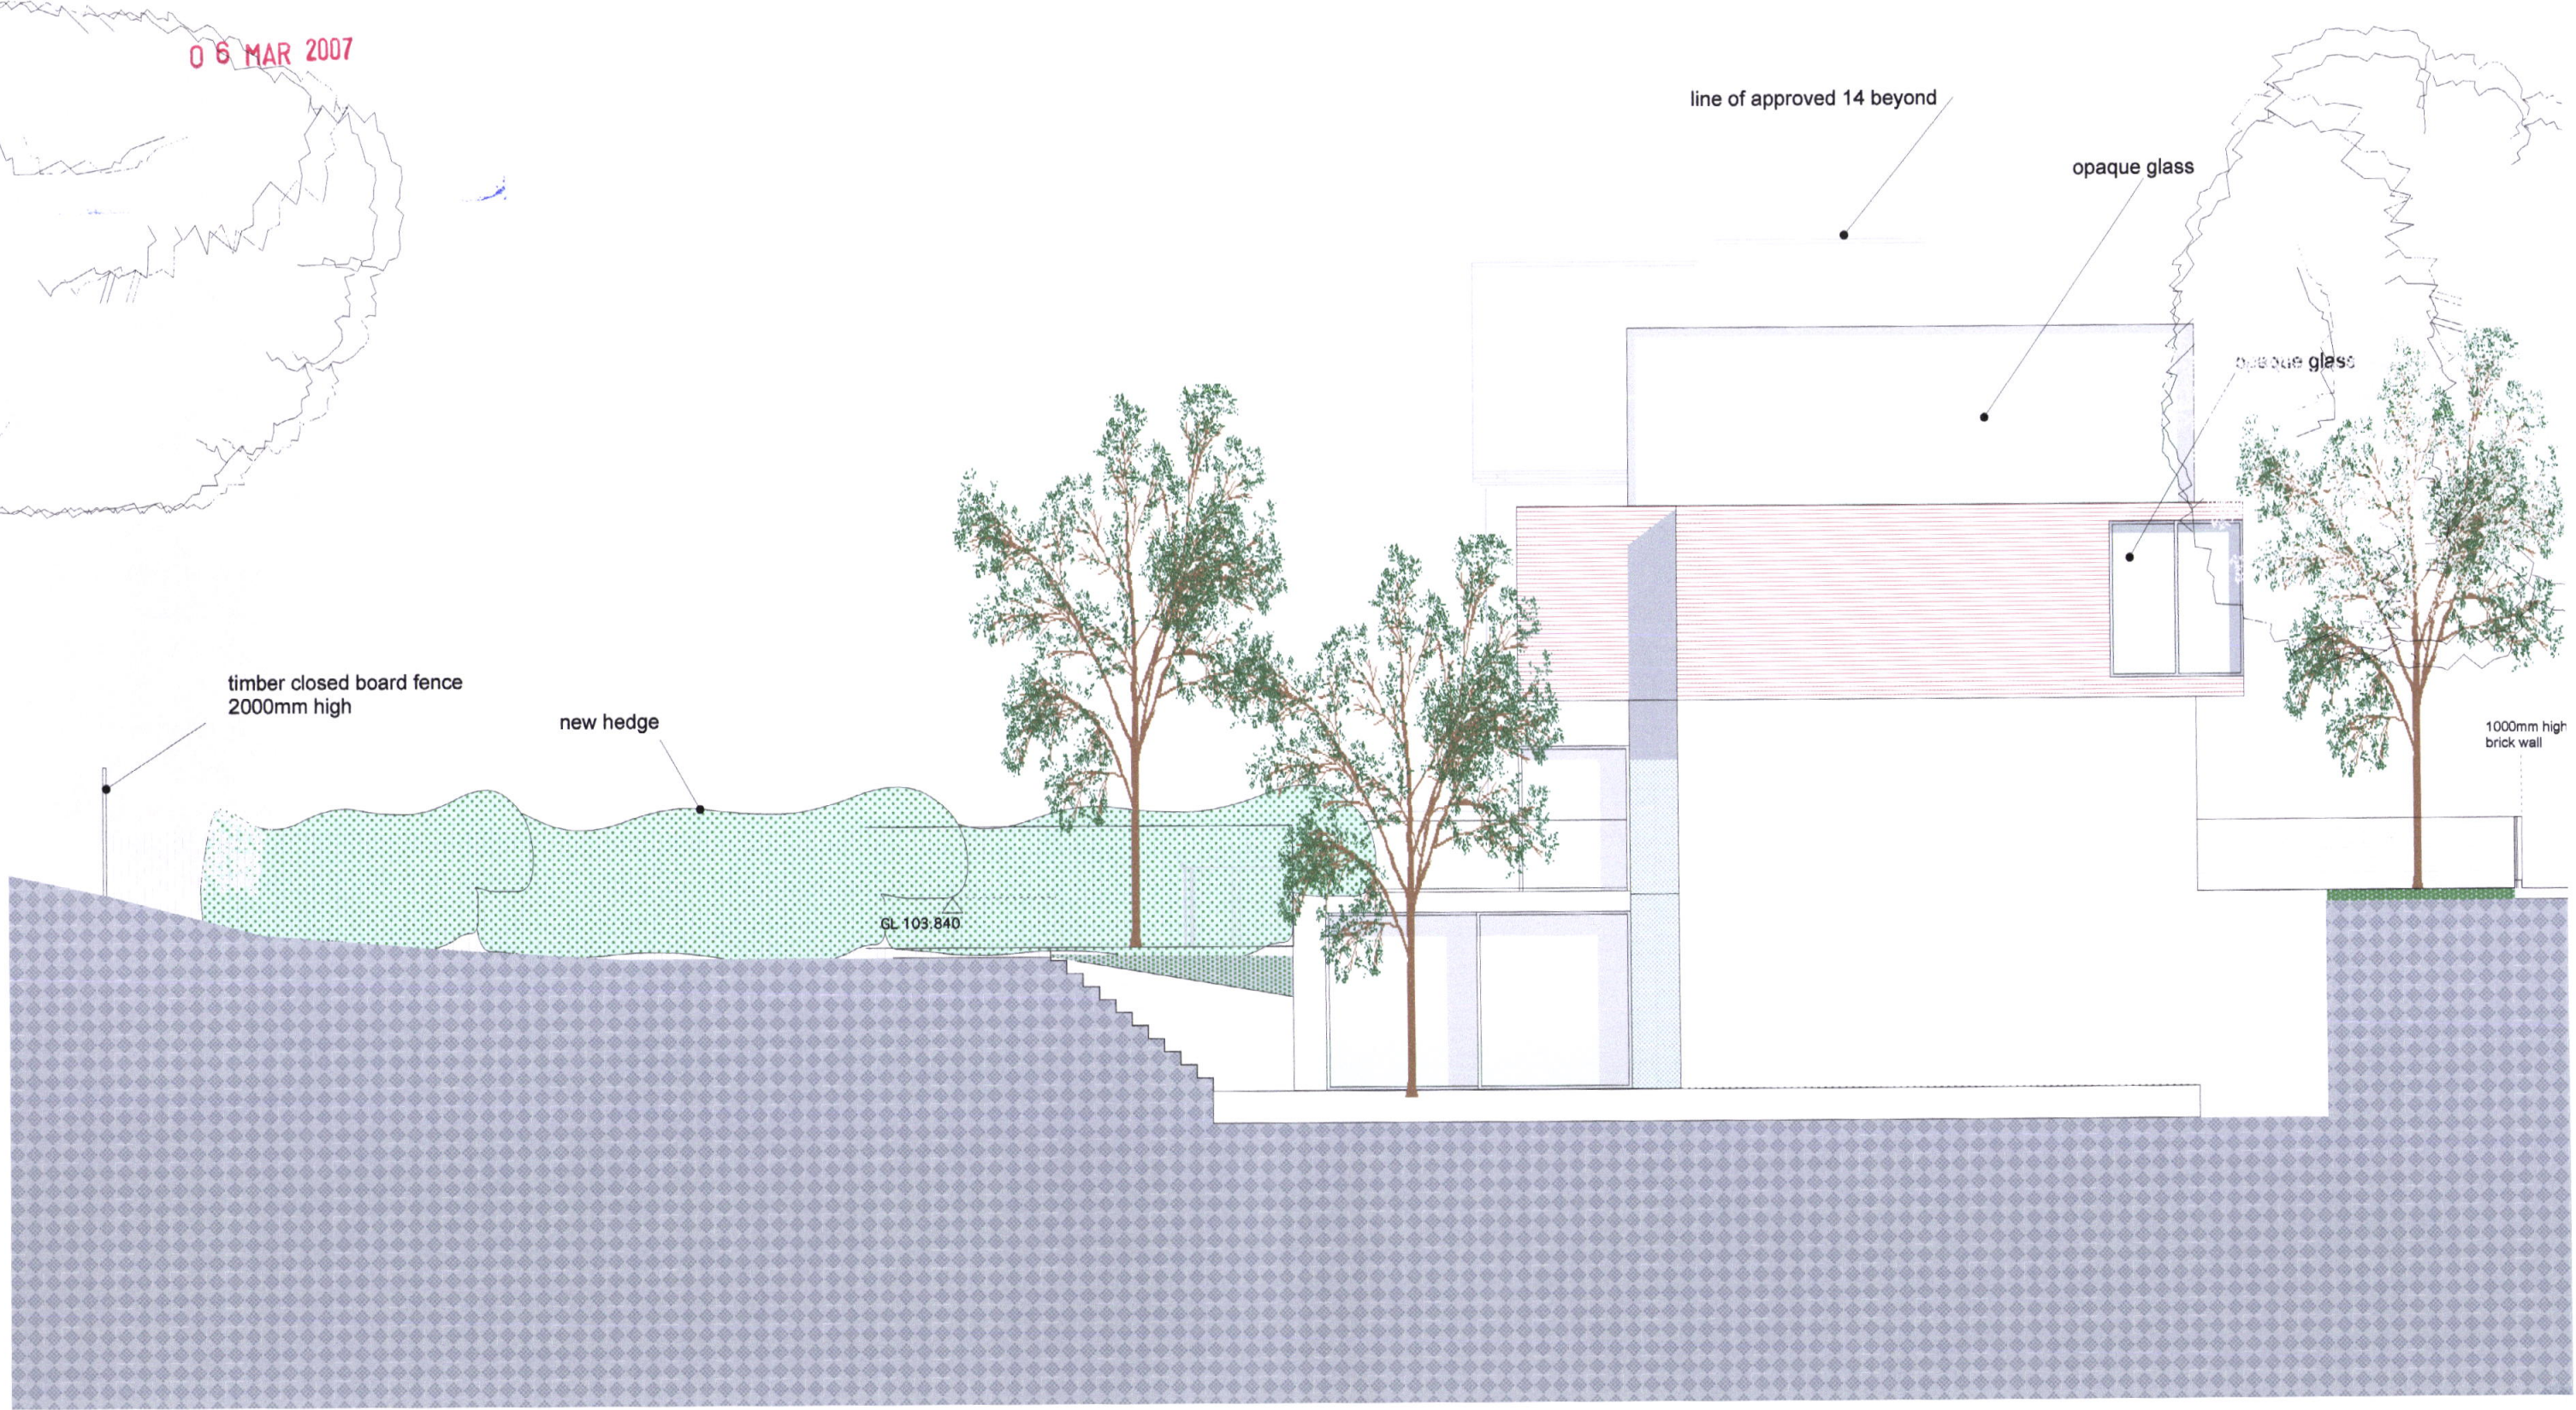

**WEBB** ARCHITECTS LIMITED

WEST ELEVATION- PROPOSED 1:100

951.03.19 X

PROJECT : REDINGTON ROAD