


C 5 MAR 2007

frameless structural glass  
main face to be opaque

render

brickwork  
see design statement for sample

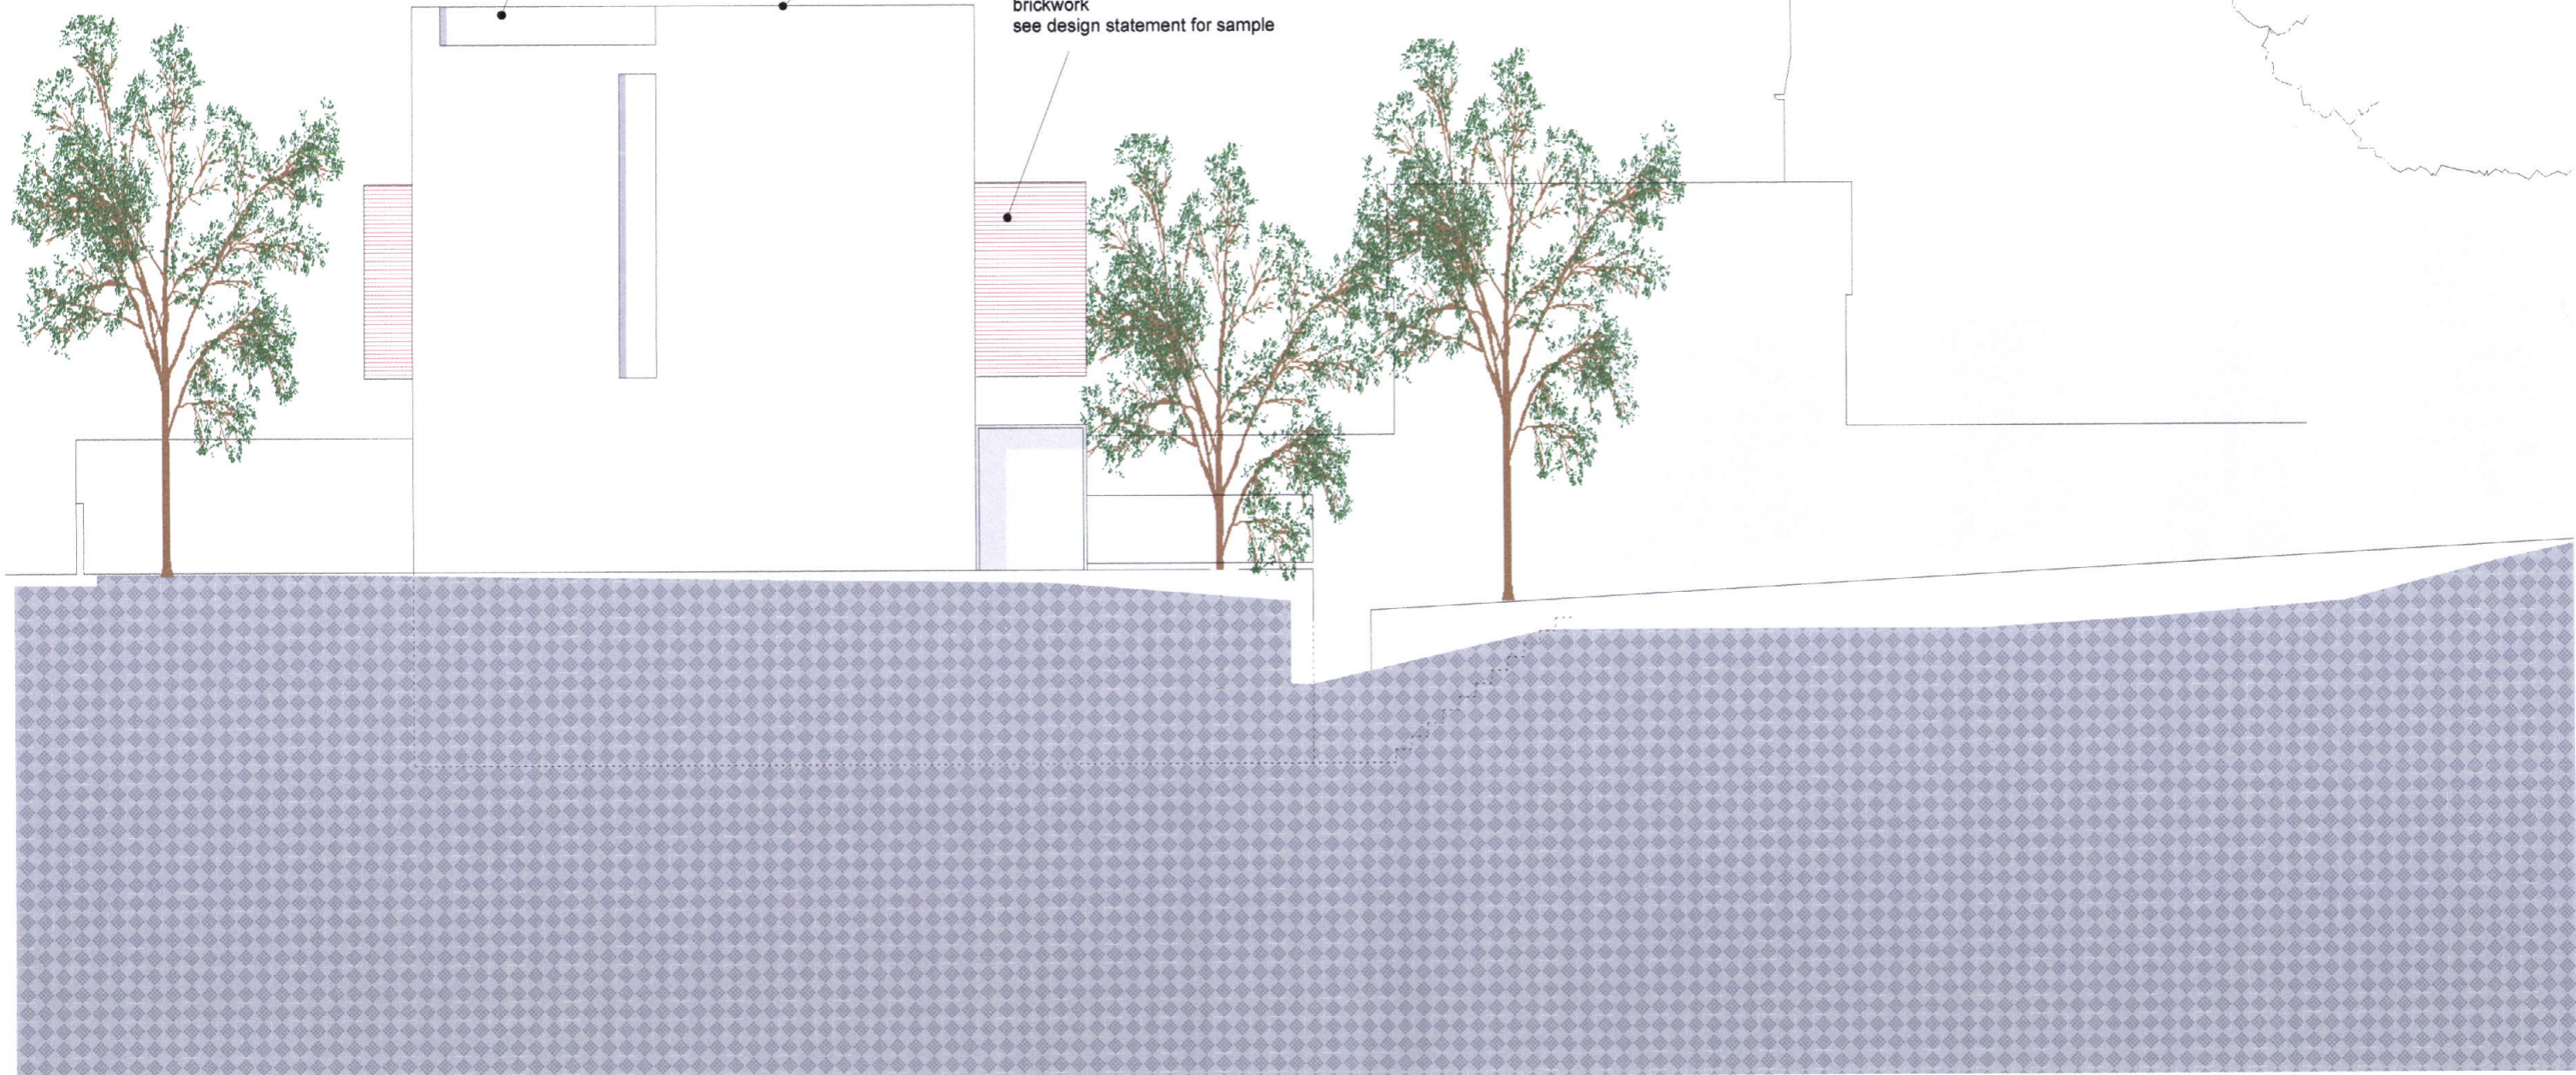

REV A - Height of neighbouring studio corrected

2006/4978/C

**WEBB** ARCHITECTS LIMITED

EAST ELEVATION- PROPOSED 1:100 /

951.03.21 A

PROJECT : REDINGTON ROAD