


PLANS APPROVED

05 MAR 2007

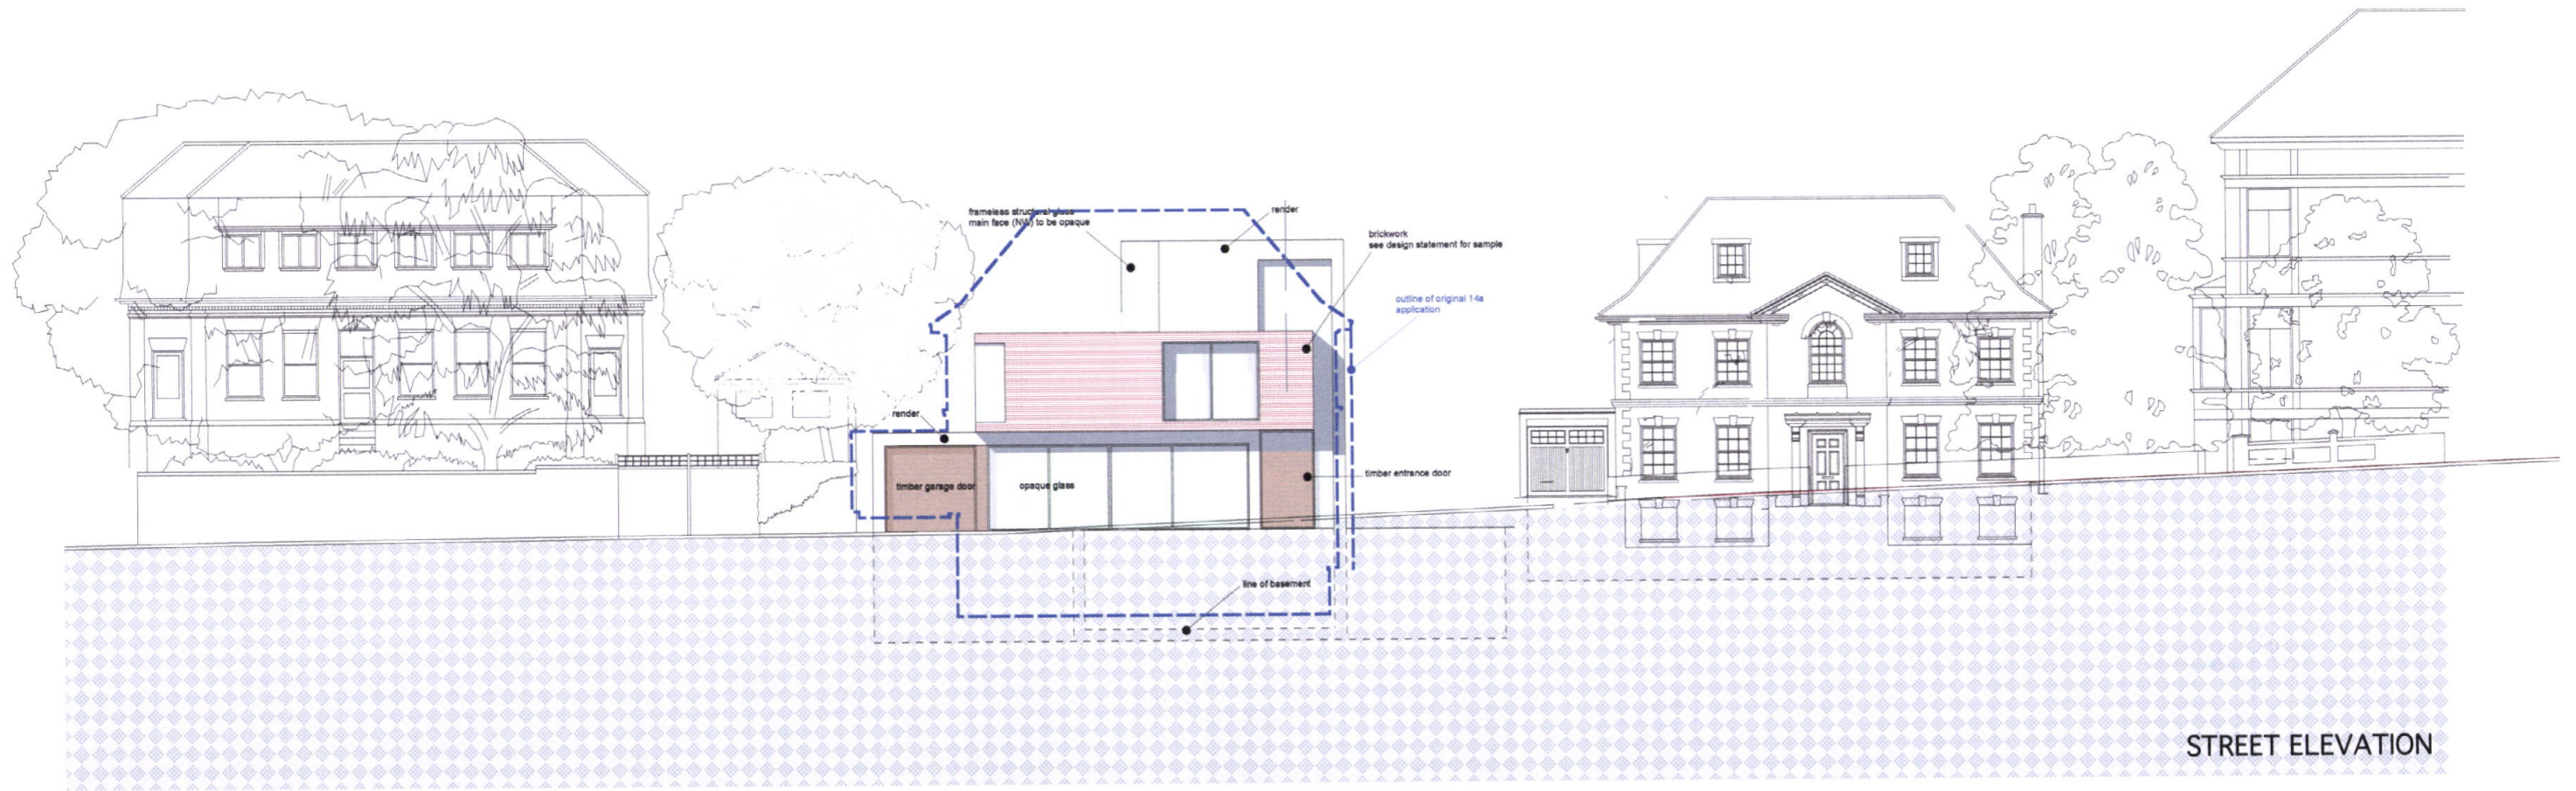

STREET ELEVATION

16 REDINGTON ROAD

14a REDINGTON ROAD - Proposed

14 REDINGTON ROAD - Approved

12 REDINGTON ROAD

based on road

**WEBB** ARCHITECTS LIMITED

FRONT ELEVATION-PROPOSED 1:200

951.03.23 X

PROJECT : REDINGTON ROAD