




\* Note: All dimensions to be checked on site prior to manufacture

VIEWED EXTERNALLY

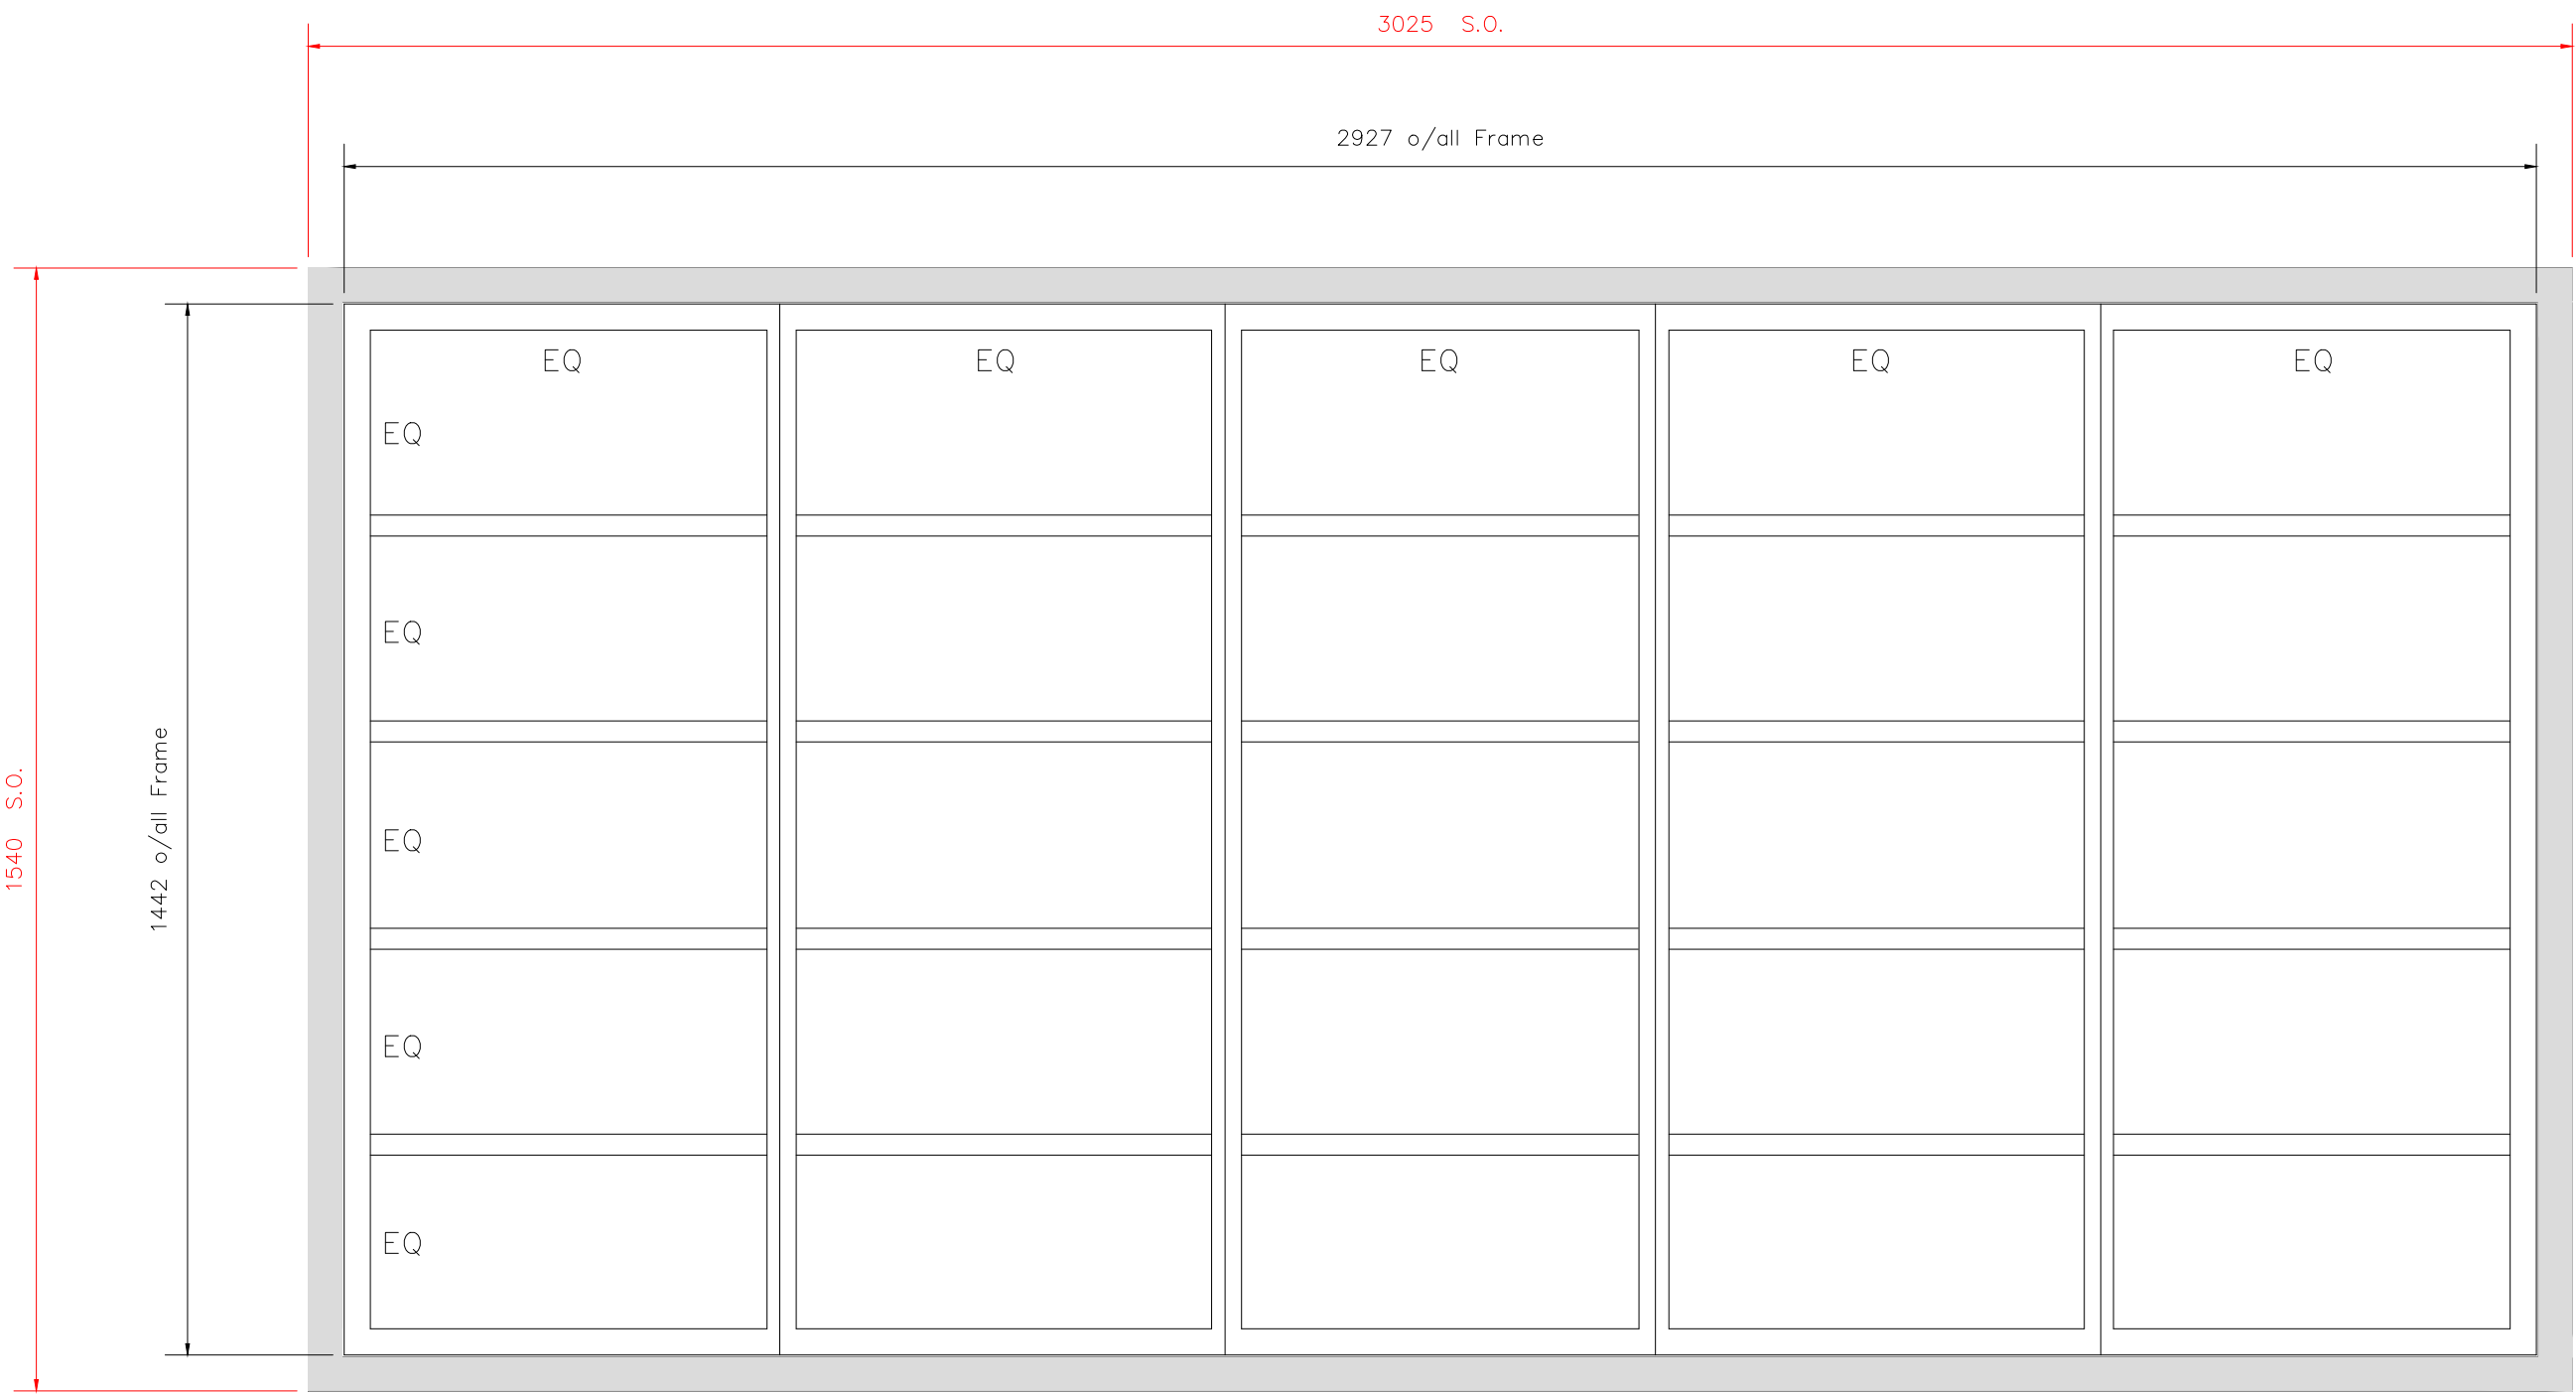

Type "B" (Lobbies)

2 No. Req.

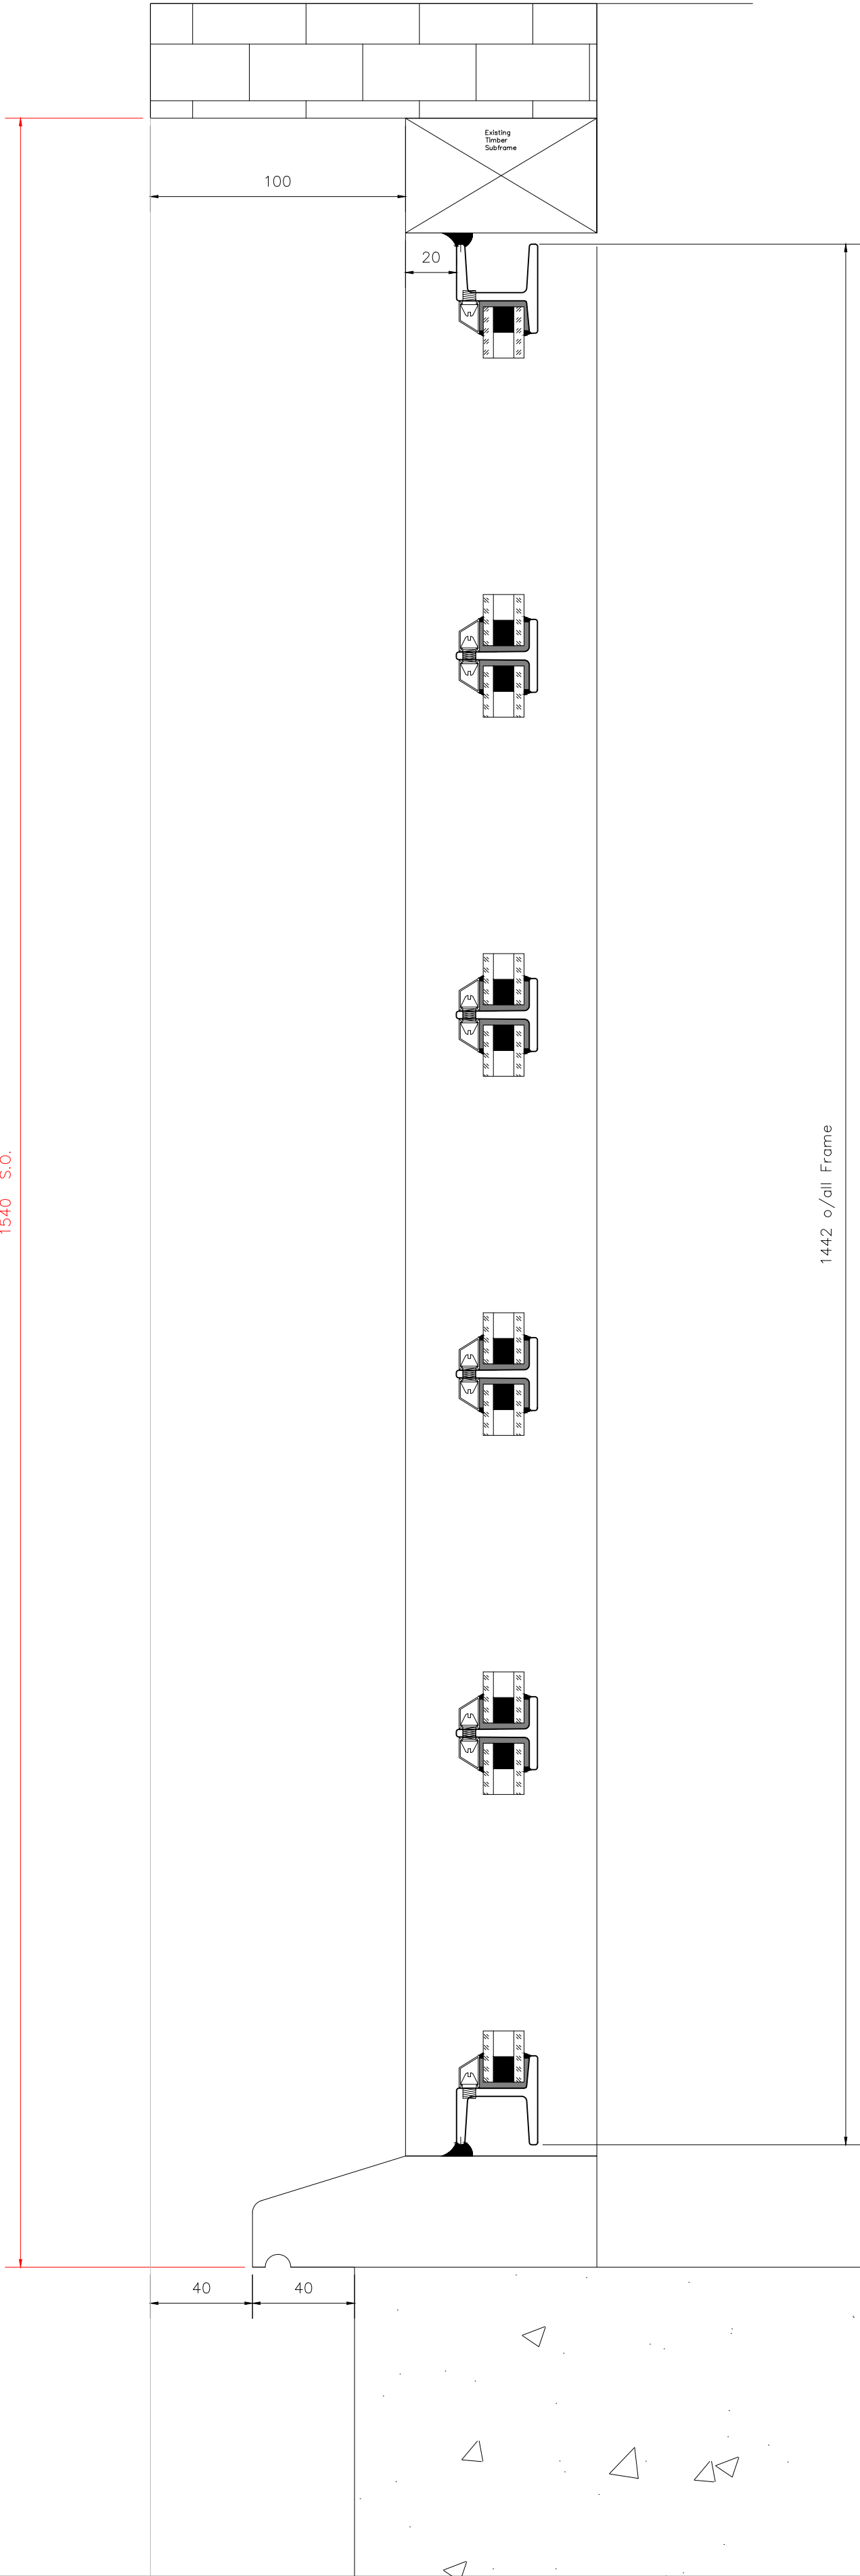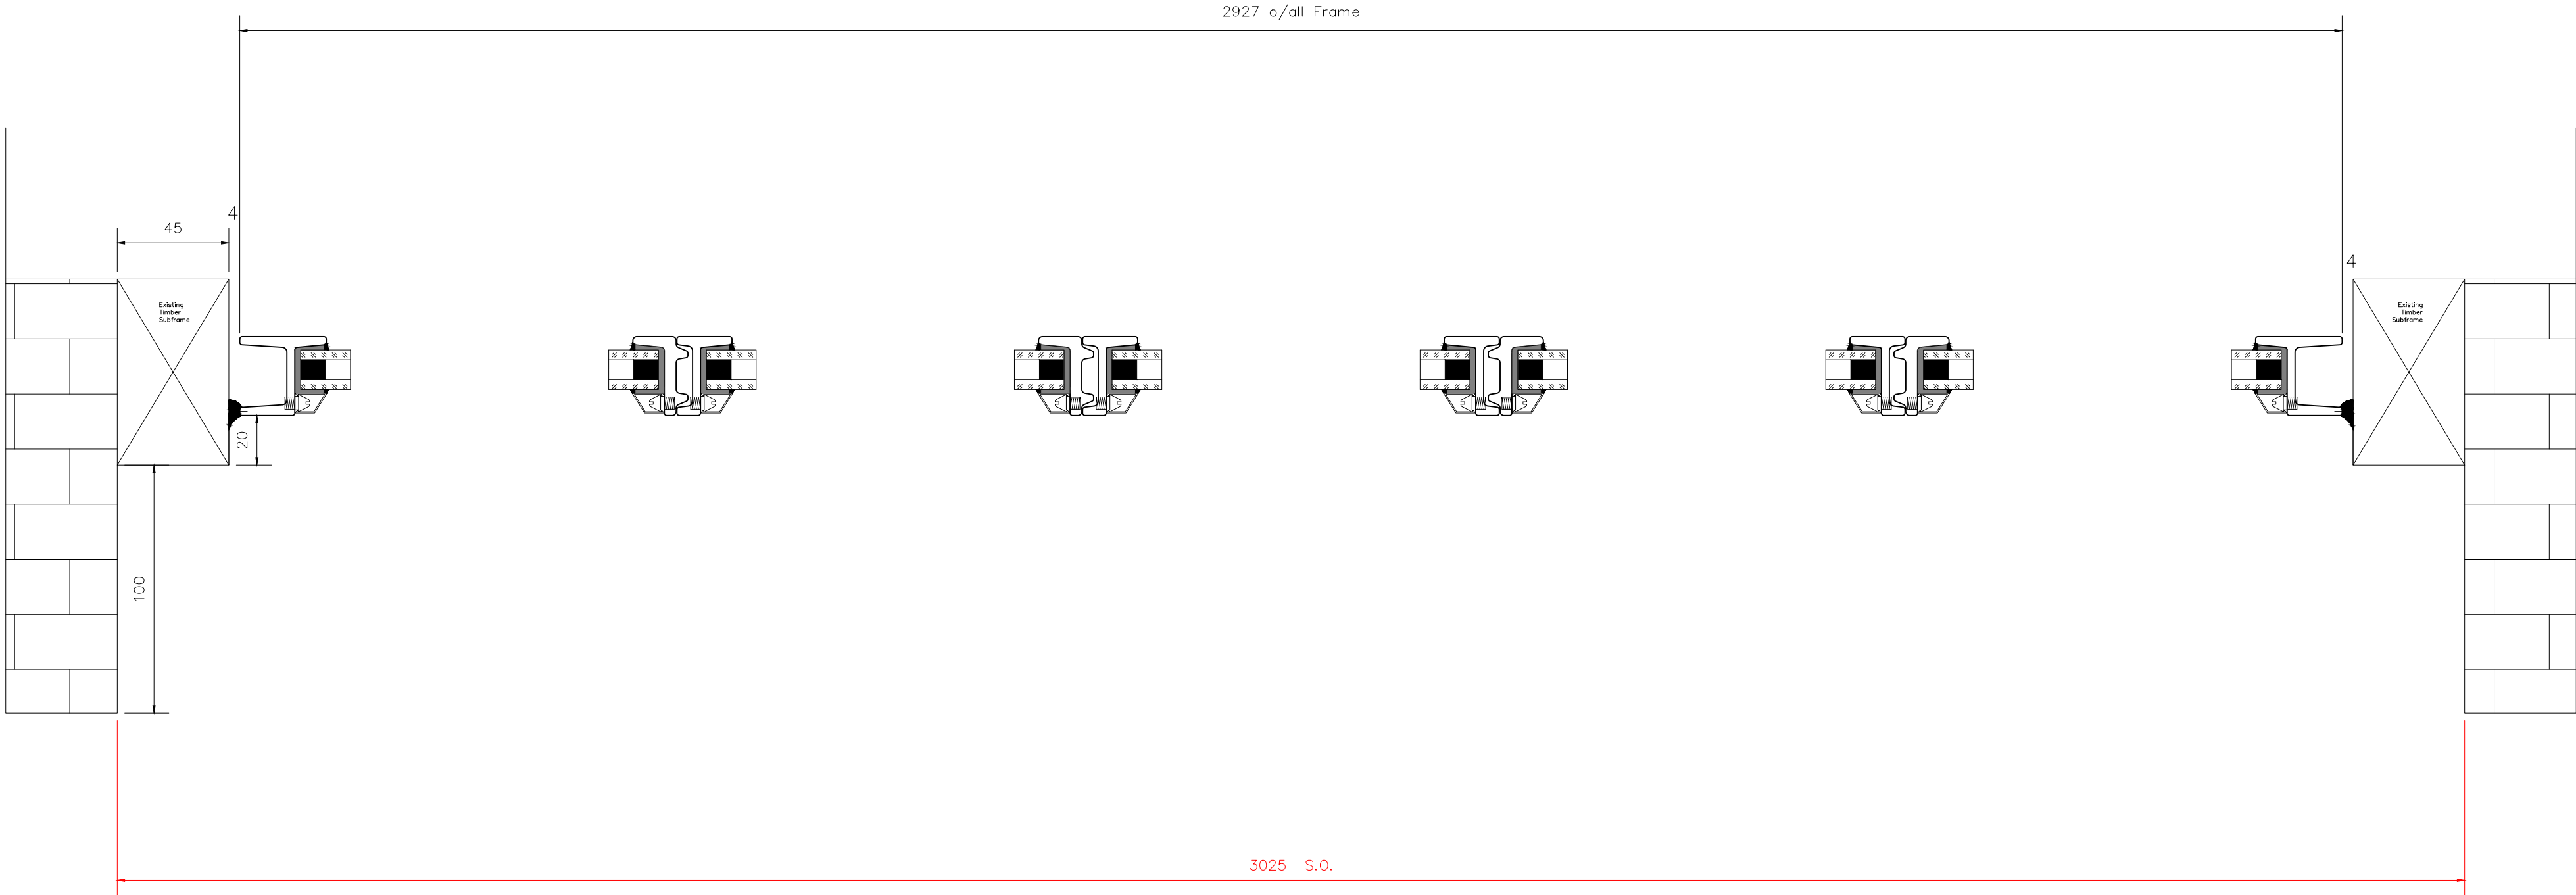

**A.S.W.S.**

**Associated Steel Window Services**

77 Milton Road, Croydon, Surrey, CRO 2BJ. Tel: 020 8665 5335 Fax: 020 8665 6556

**SITE: Parliament Hill. Athletics Track.**

**Drawn: DCN**

**Date: 23/04/2019**

**O/No:**

**Job No:**

**DRWG. NO. AS10008/3**

**Scale:**

Windows: 1/10 on A1  
Details: 1/2 on A1