




* Note: All dimensions to be checked on site prior to manufacture

VIEWED EXTERNALLY

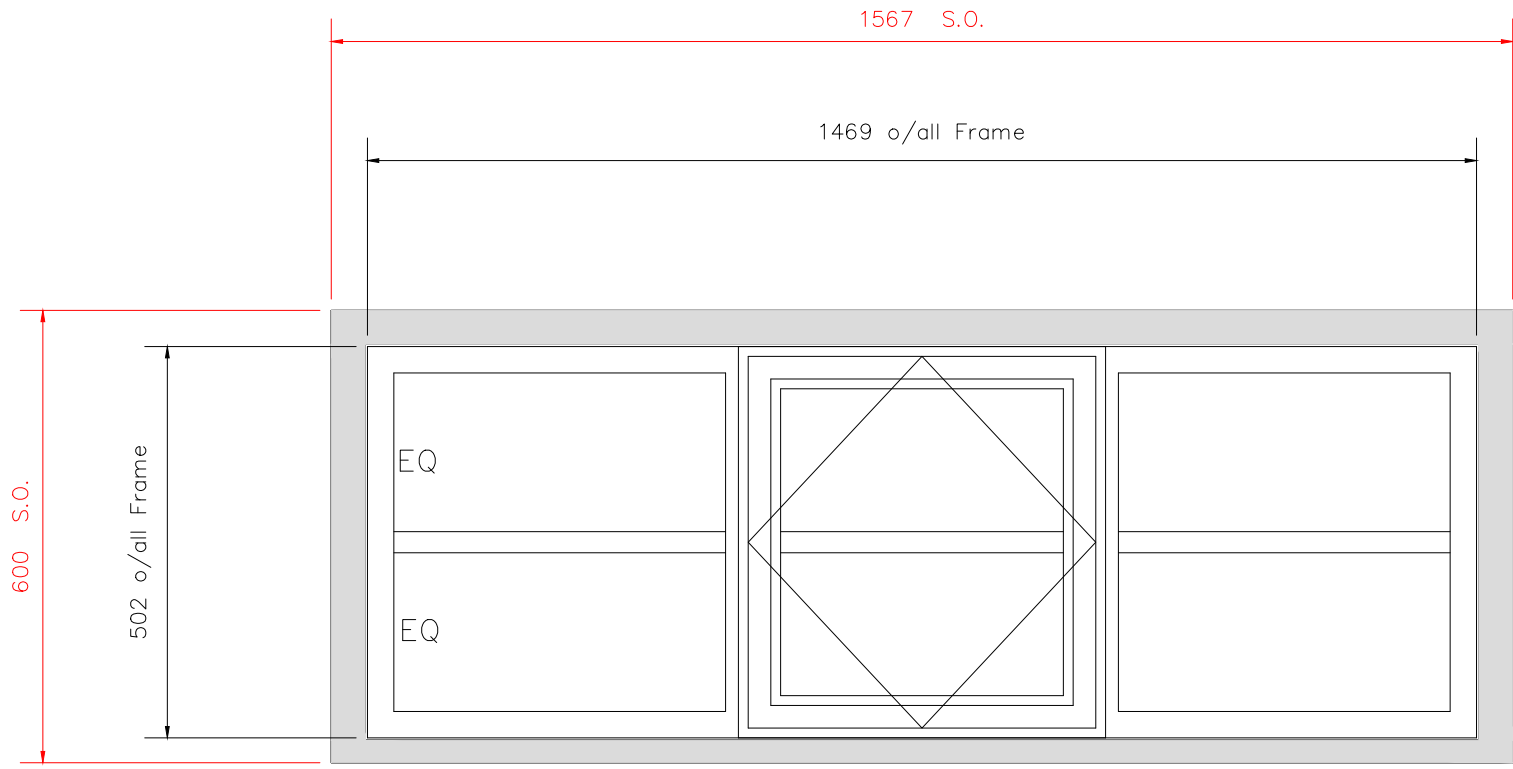

Type "C" (Louvres)

8 No. Req.

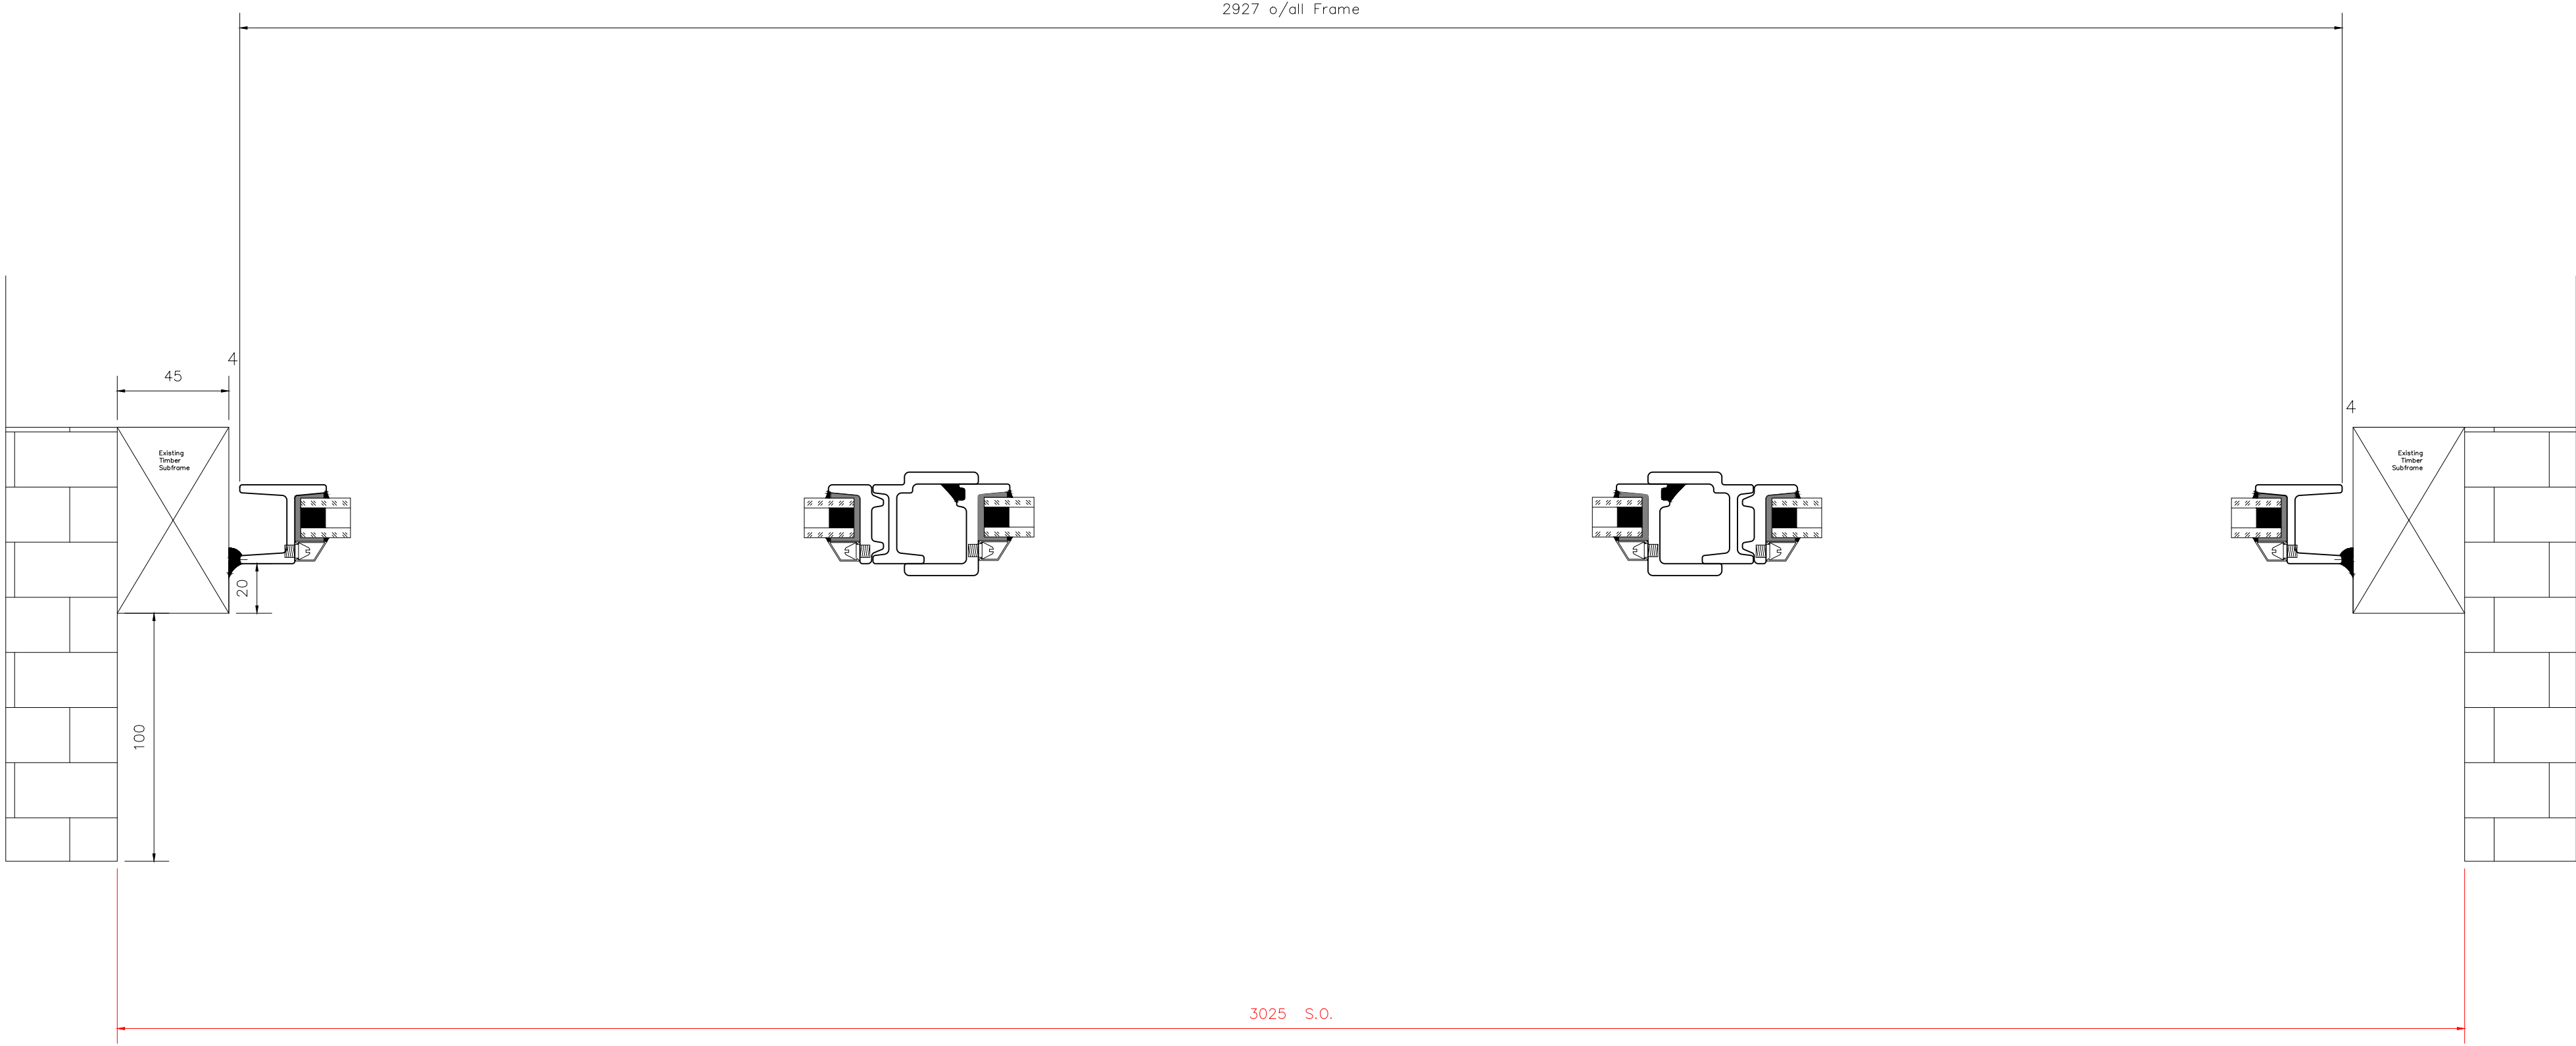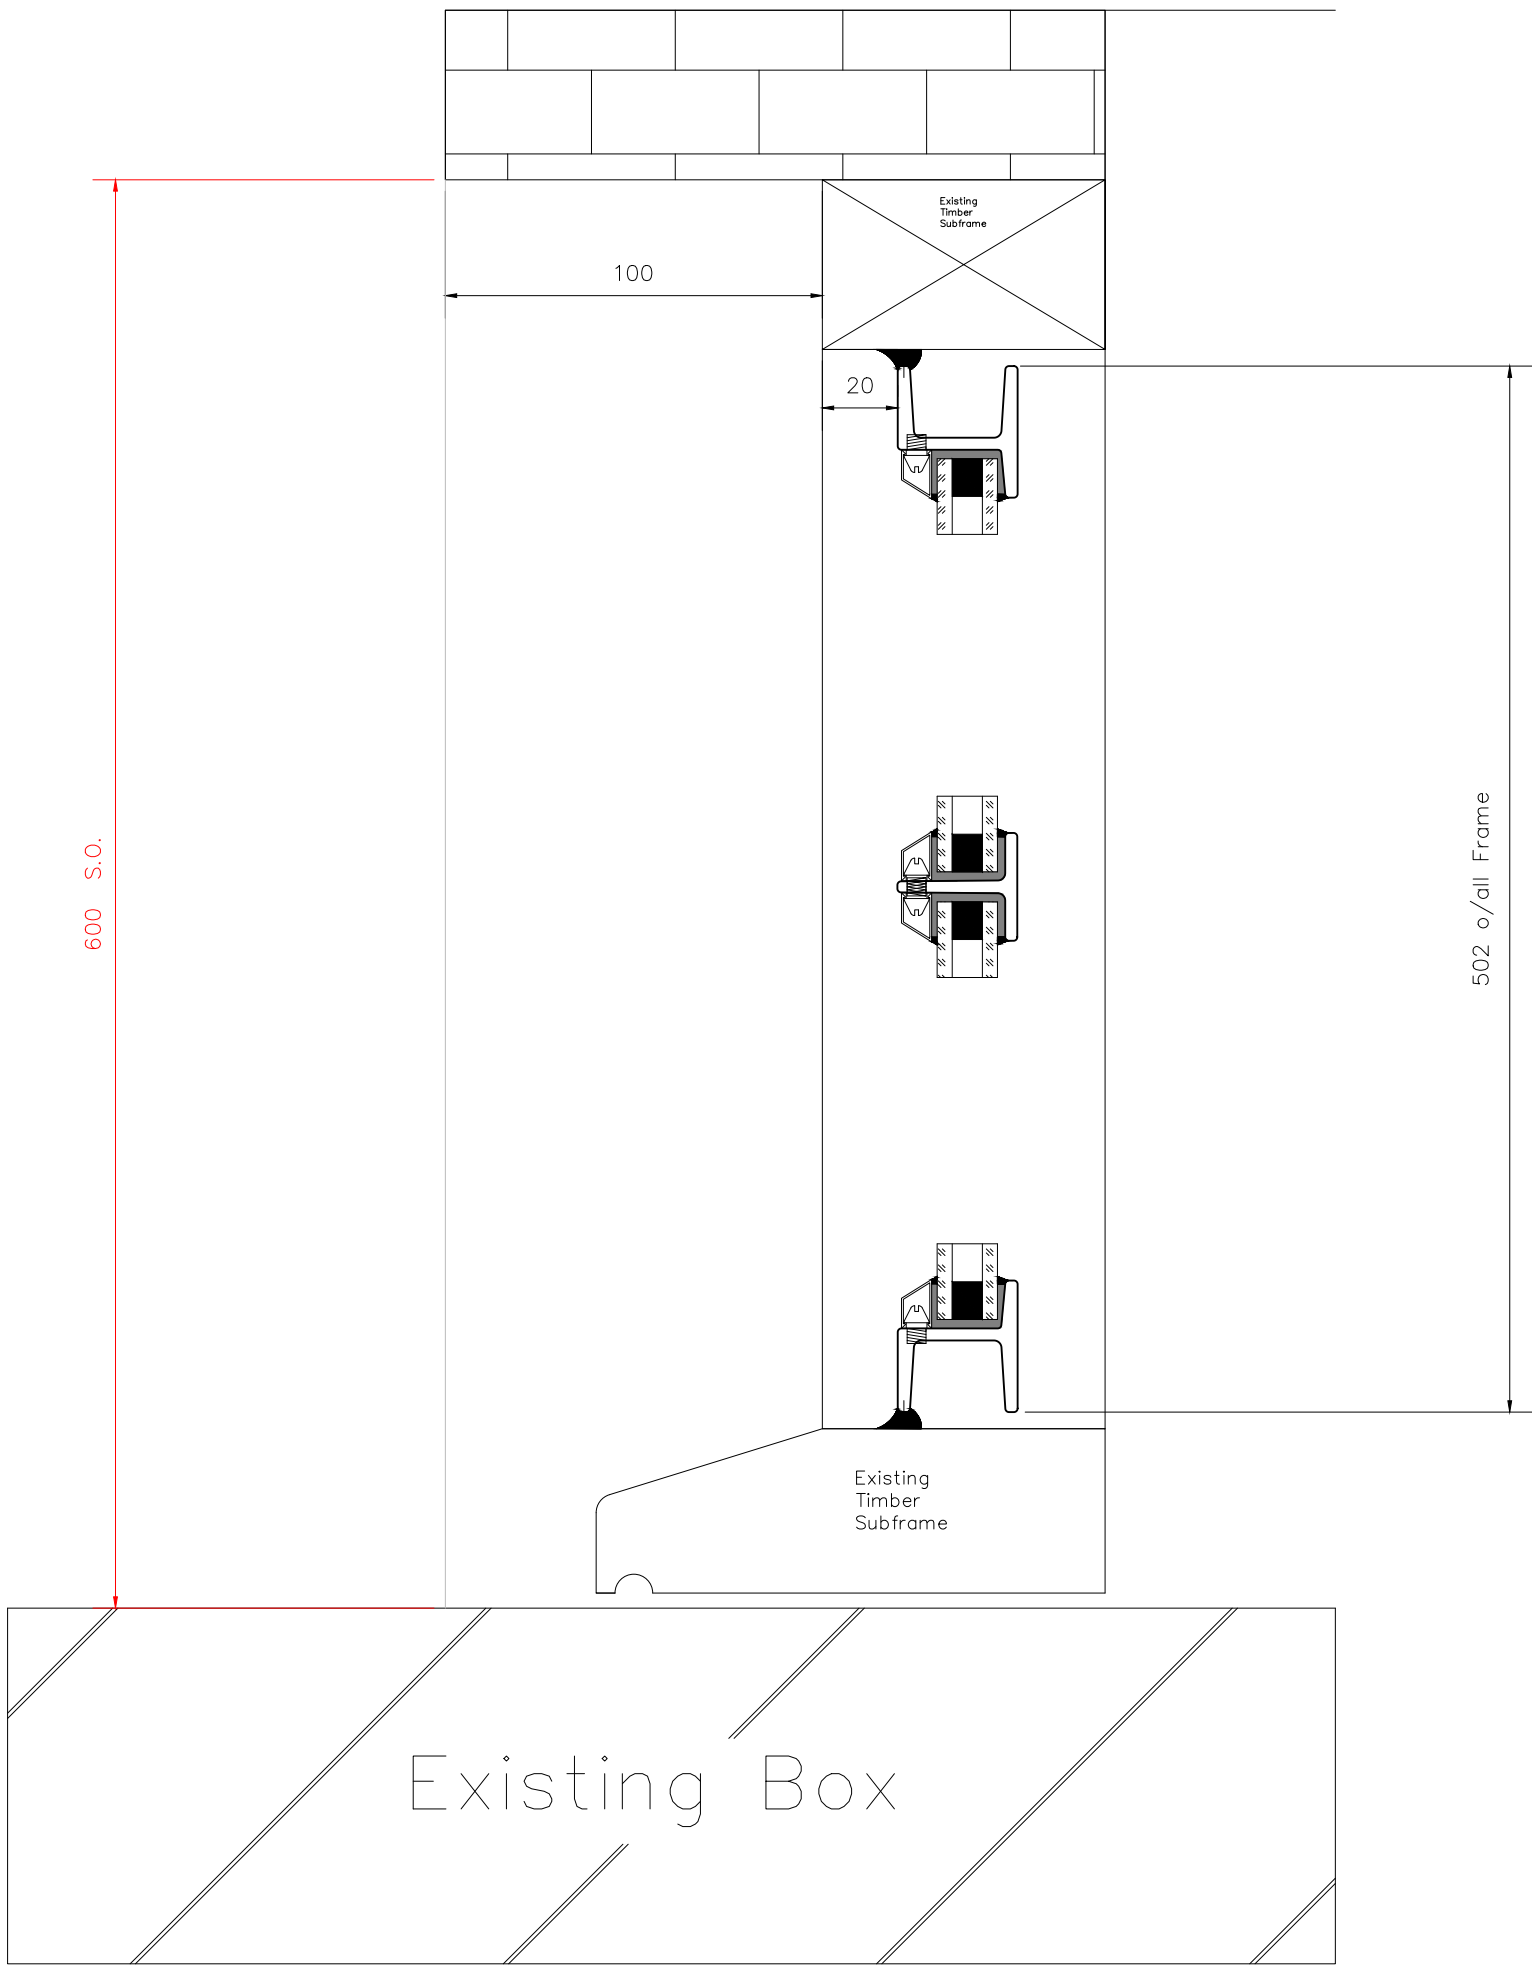

SYSTEM

Windows manufactured from W20 hot rolled sections to BS6510

FINISH

Hot dip galvanized to BS729 after manufacture.
Polyester Powder Coated after galvanizing to std. RAL colour (TBC)

HARWARE & ATTACHMENTS

Horizontal Pivots:

1No. SWF No.36 Spring Catch fitted to head. (centrally)
* Finish TBC.

GLAZING

Site glazed using 16mm Igu's. (4-8-4)
secured externally with chamfered aluminium beads (PPC to match frames)
(Glass type TBC)

Igu's U-Value = 1.2 W/m²K
*at these ratings or better.

GENERAL

Coupled, Fixed and Glazed using mastics and sealants suited to area of use.

REV's:

A.S.W.S.

Associated Steel Window Services

77 Milton Road, Croydon, Surrey, CRO 2BJ. Tel: 020 8665 5335 Fax: 020 8665 6556

SITE: Parliament Hill. Athletics Track.

Drawn: DCN

Date: 23/04/2019

O/No:

Job No:

DRWG. NO. AS10008/1

Scale:

Windows: 1/10 on A1
Details: 1/2 on A1