




\* Note: All dimensions to be checked on site prior to manufacture

VIEWED EXTERNALLY

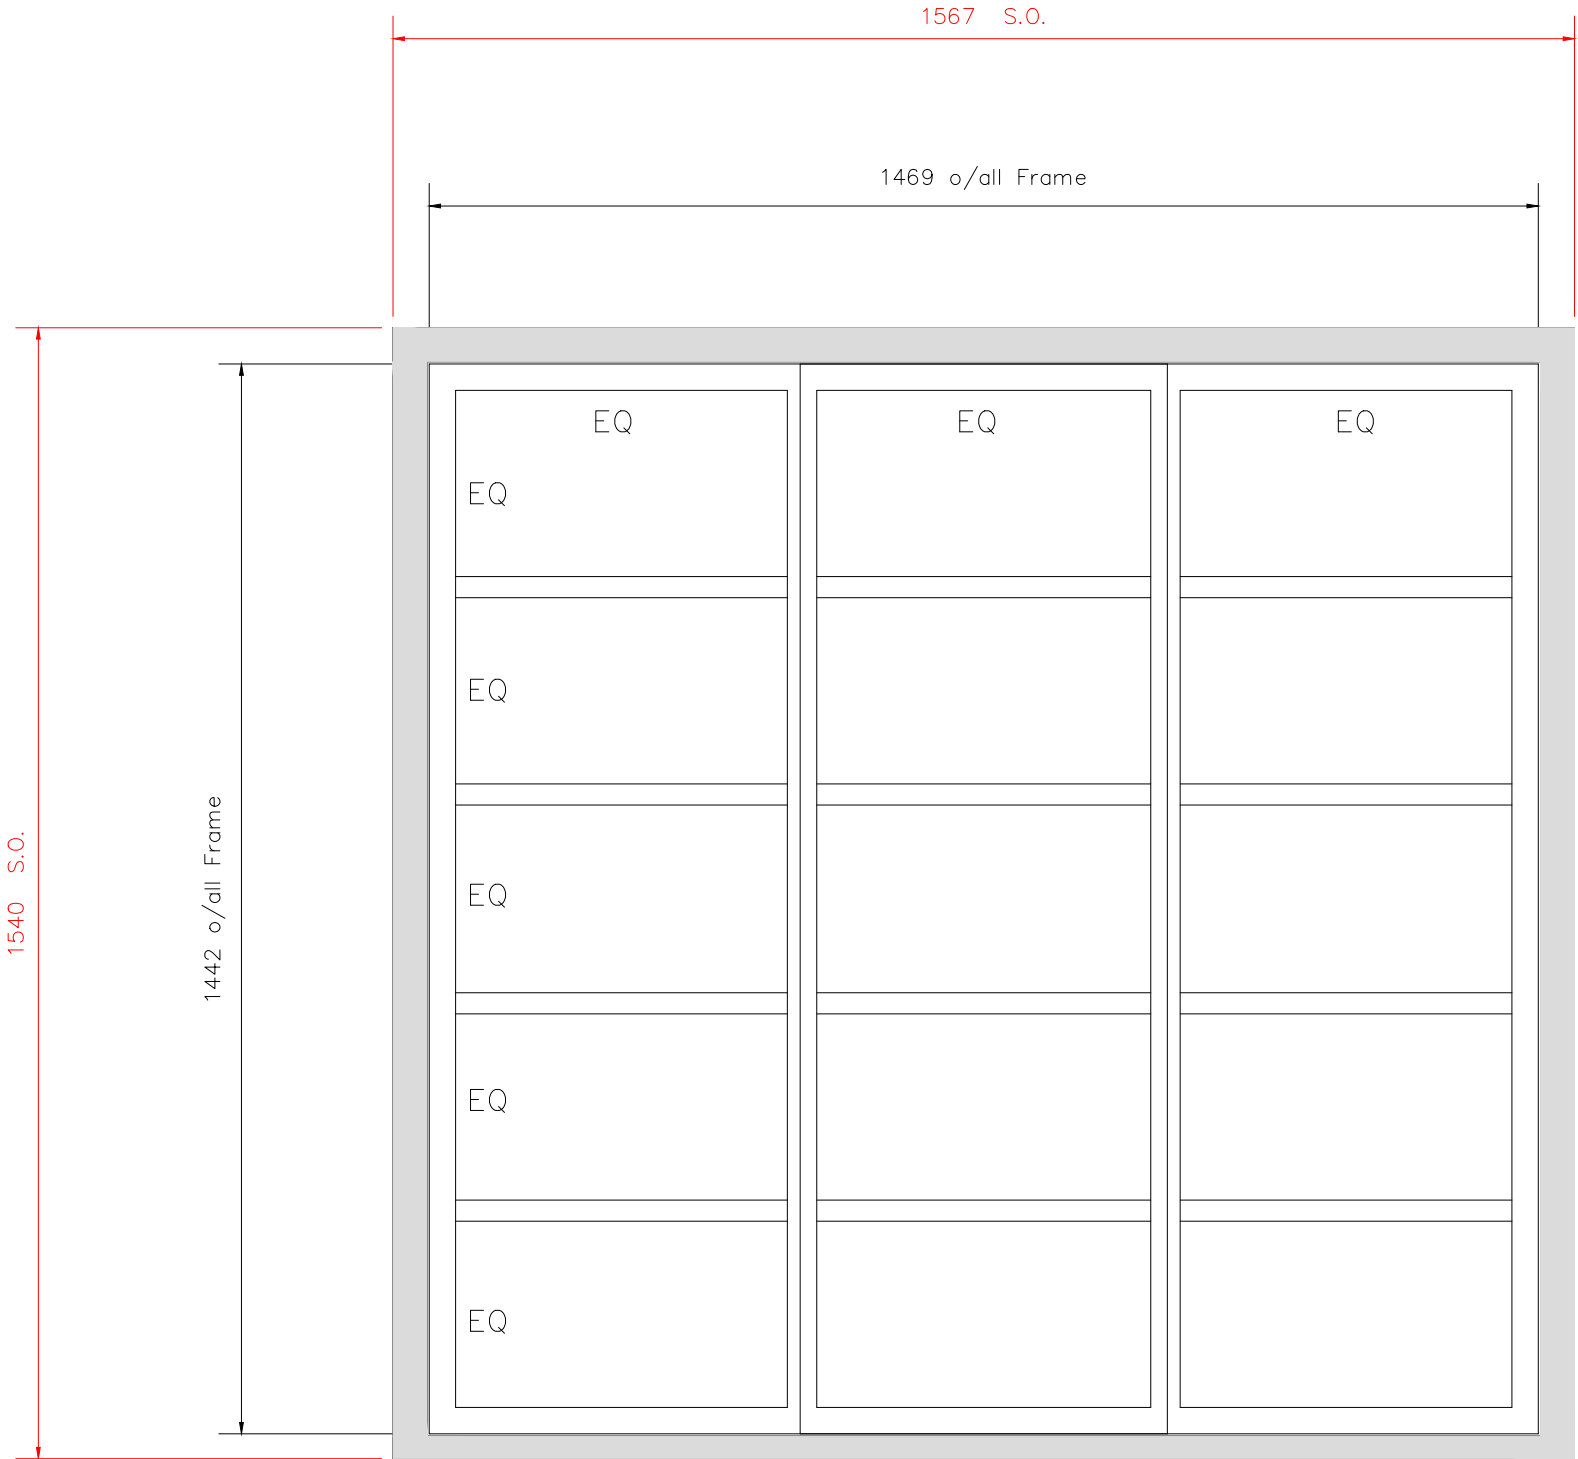

Type "A" (Changing Rooms)

7 No. Req.

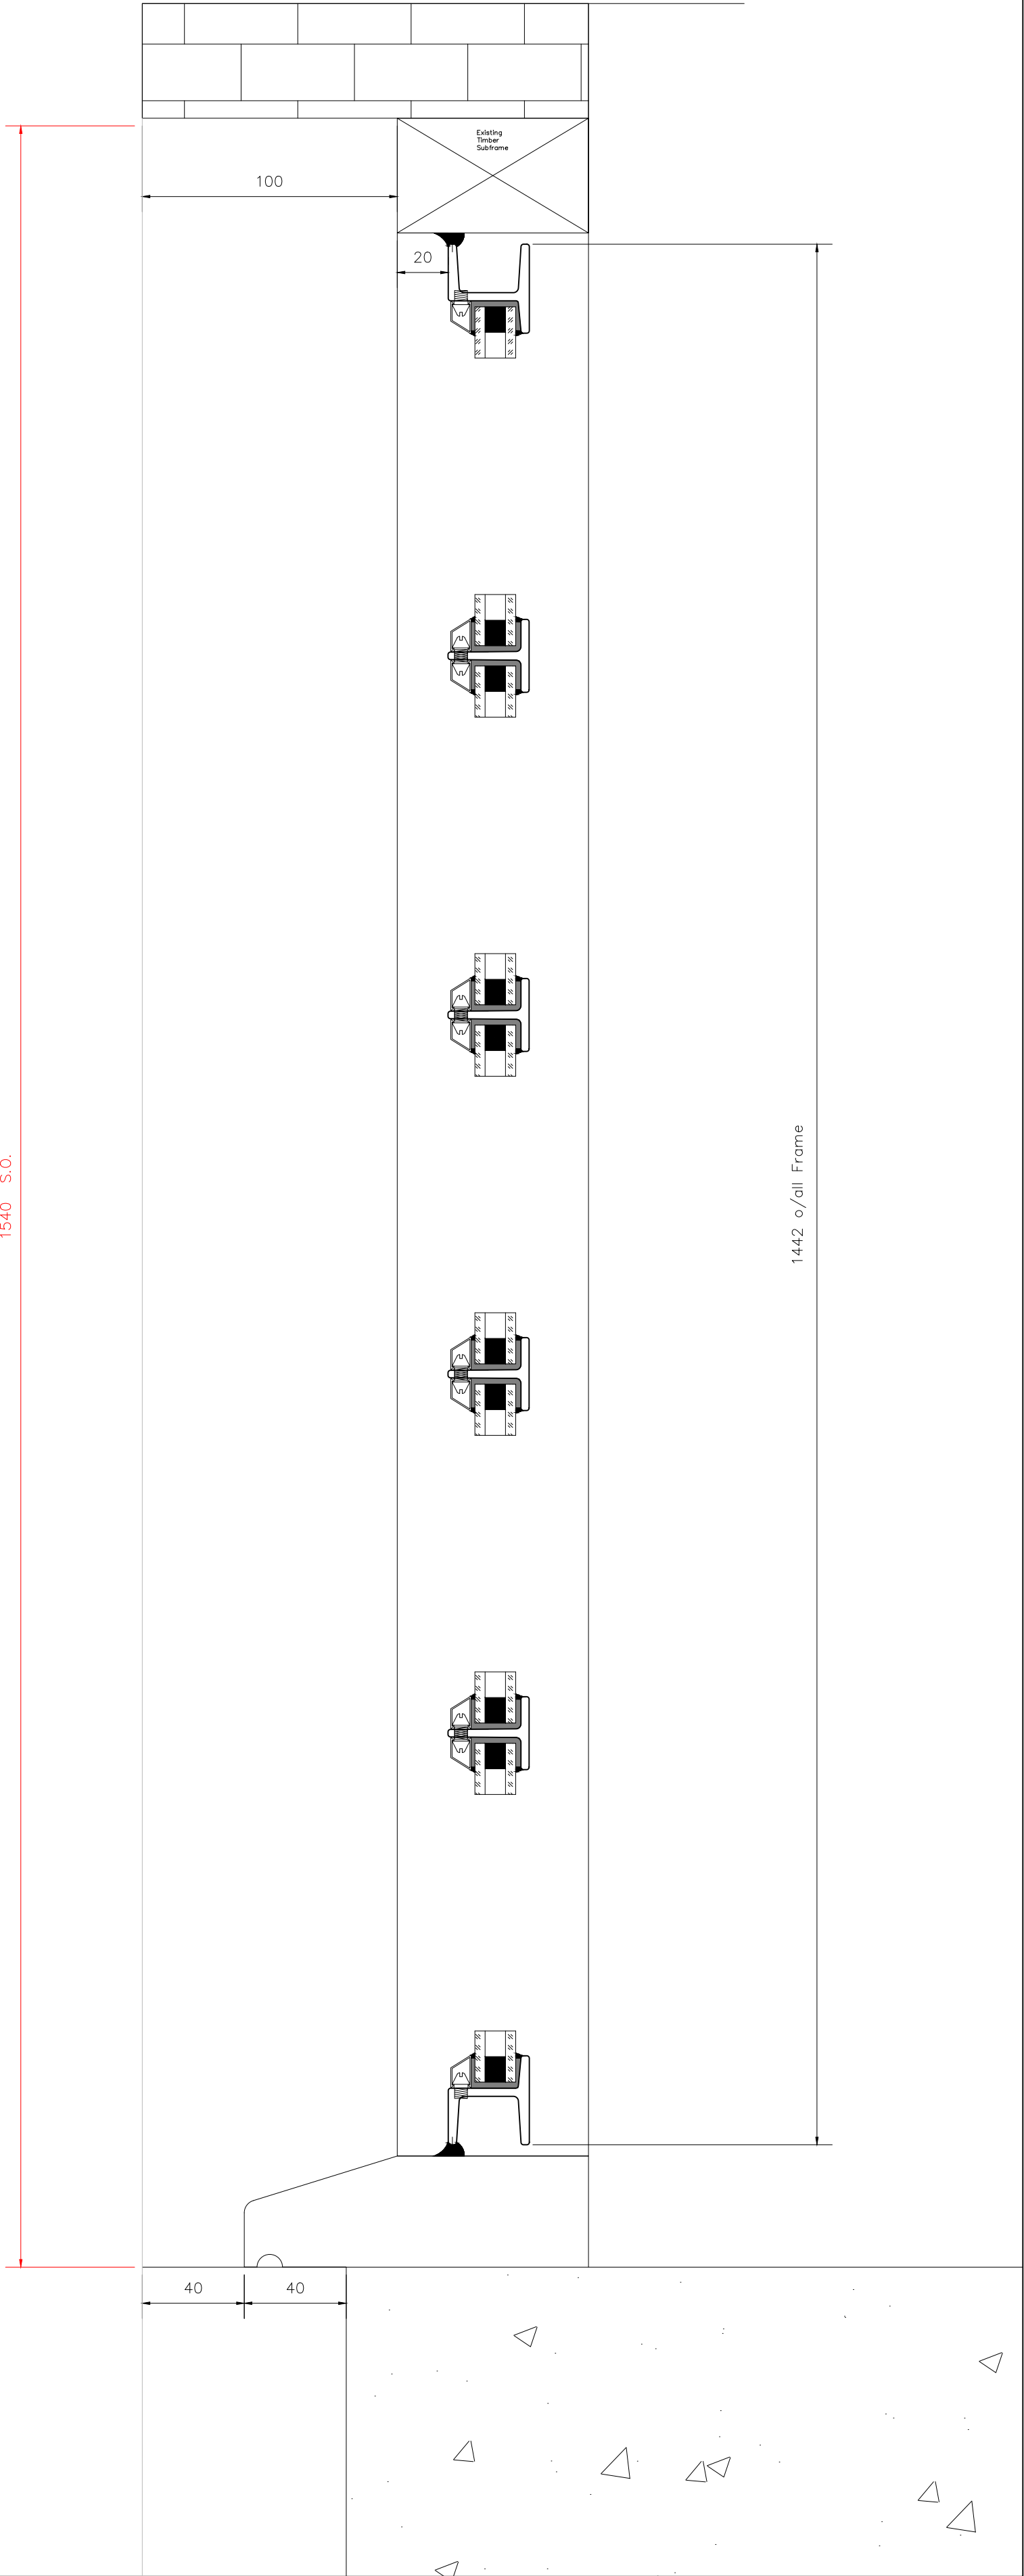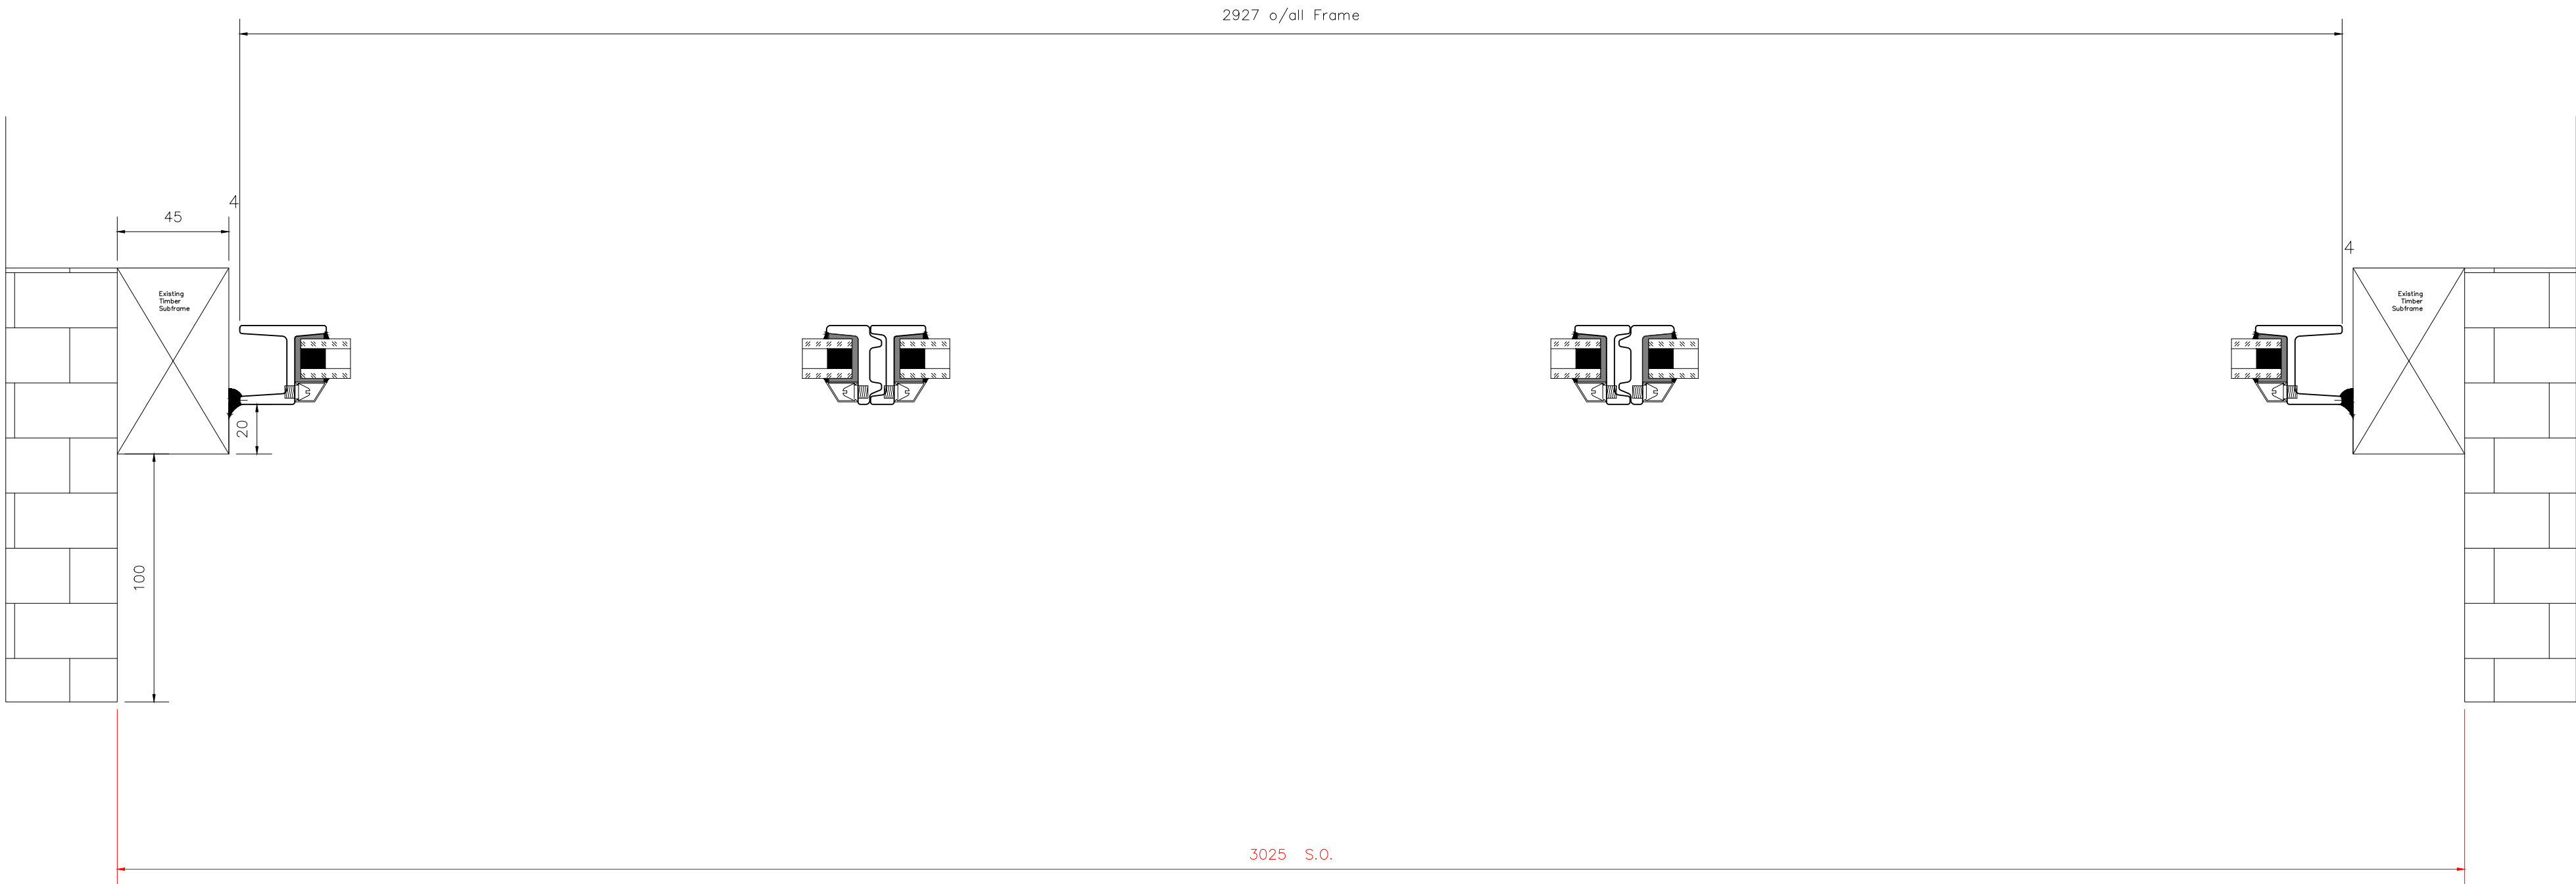

A.S.W.S.

Associated Steel Window Services

77 Milton Road, Croydon, Surrey, CRO 2BJ. Tel: 020 8665 5335 Fax: 020 8665 6556

SITE: Parliament Hill. Athletics Track.

Drawn: DCN

Date: 23/04/2019

O/No:

Job No:

DRWG. NO. AS10008/2

Scale:

Windows: 1/10 on A1  
Details: 1/2 on A1