

14A, PATSHULL ROAD,
KENTISH TOWN, LONDON NW5

REBUILDING OF CONSERVATORY:
SITE SECTIONS

Scale: 1:100 (at A3 print)


January 2019

I.D.CUTHBERT MCIAT ACIOB
Chartered Architectural Technologist
6, Burgess Field, Chelmsford, Essex
CM2 6UE Tel: 01245-450802
iancuthbert@blueyonder.co.uk

drawing no:
482:59^A


REV No.	DATE	REMARKS
A	30.March.19	Sedum finish to new flat roof

Roof finish to be Sedum
(allow for 80mm layer)
on EDPM waterproof membrane
Dotted red line
shows existing roof

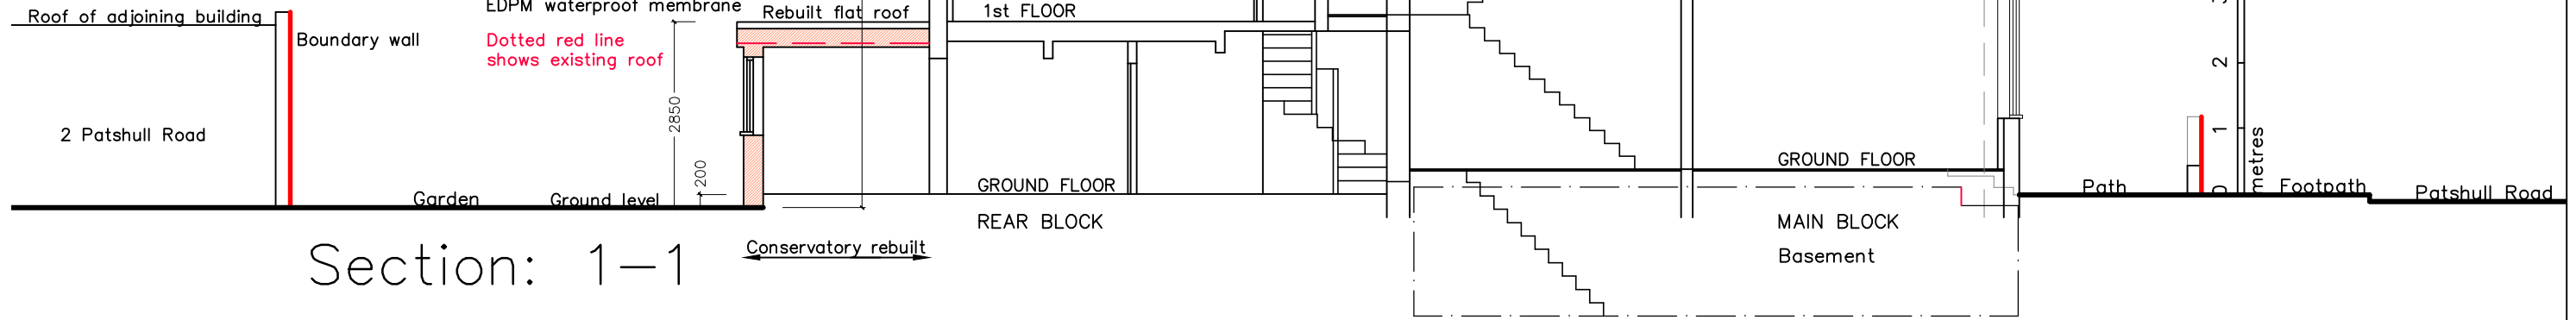

Section: 1-1

Conservatory rebuilt

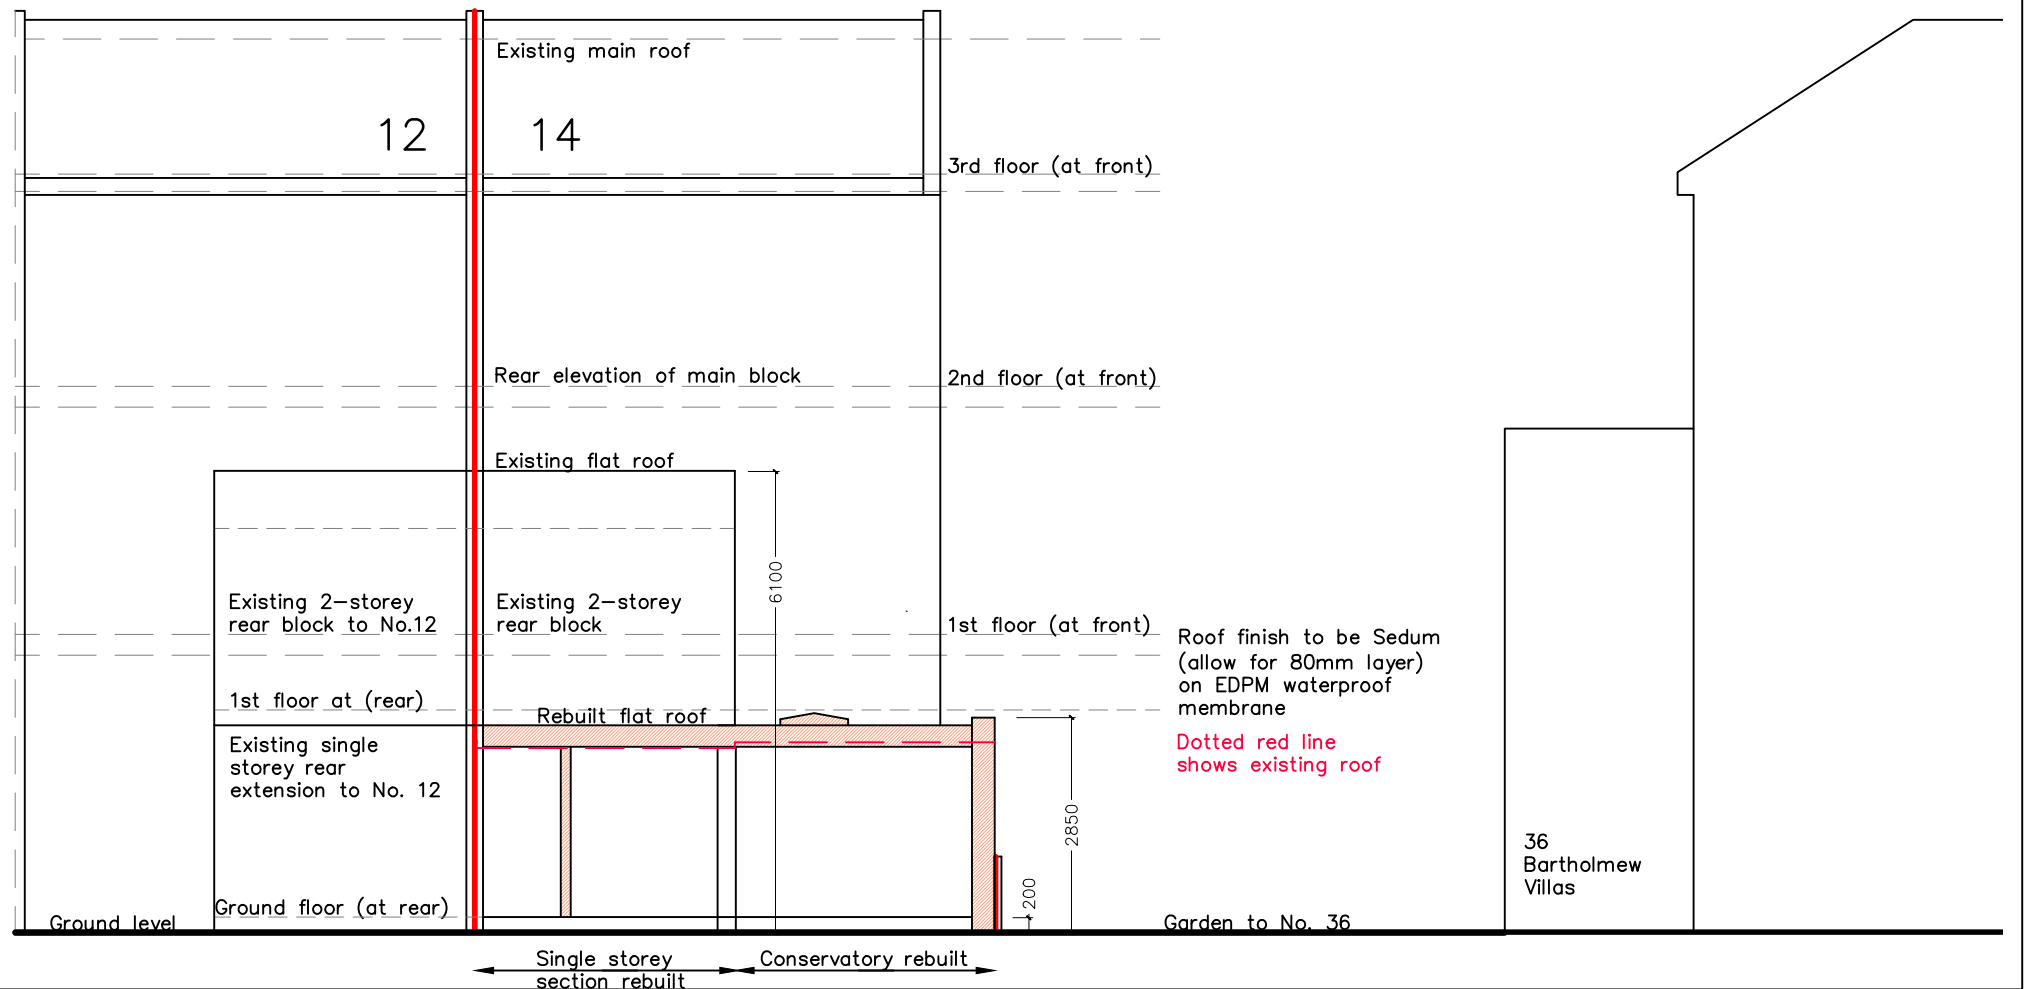

Section: 2-2

Single storey section rebuilt Conservatory rebuilt