

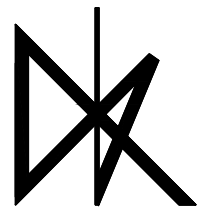
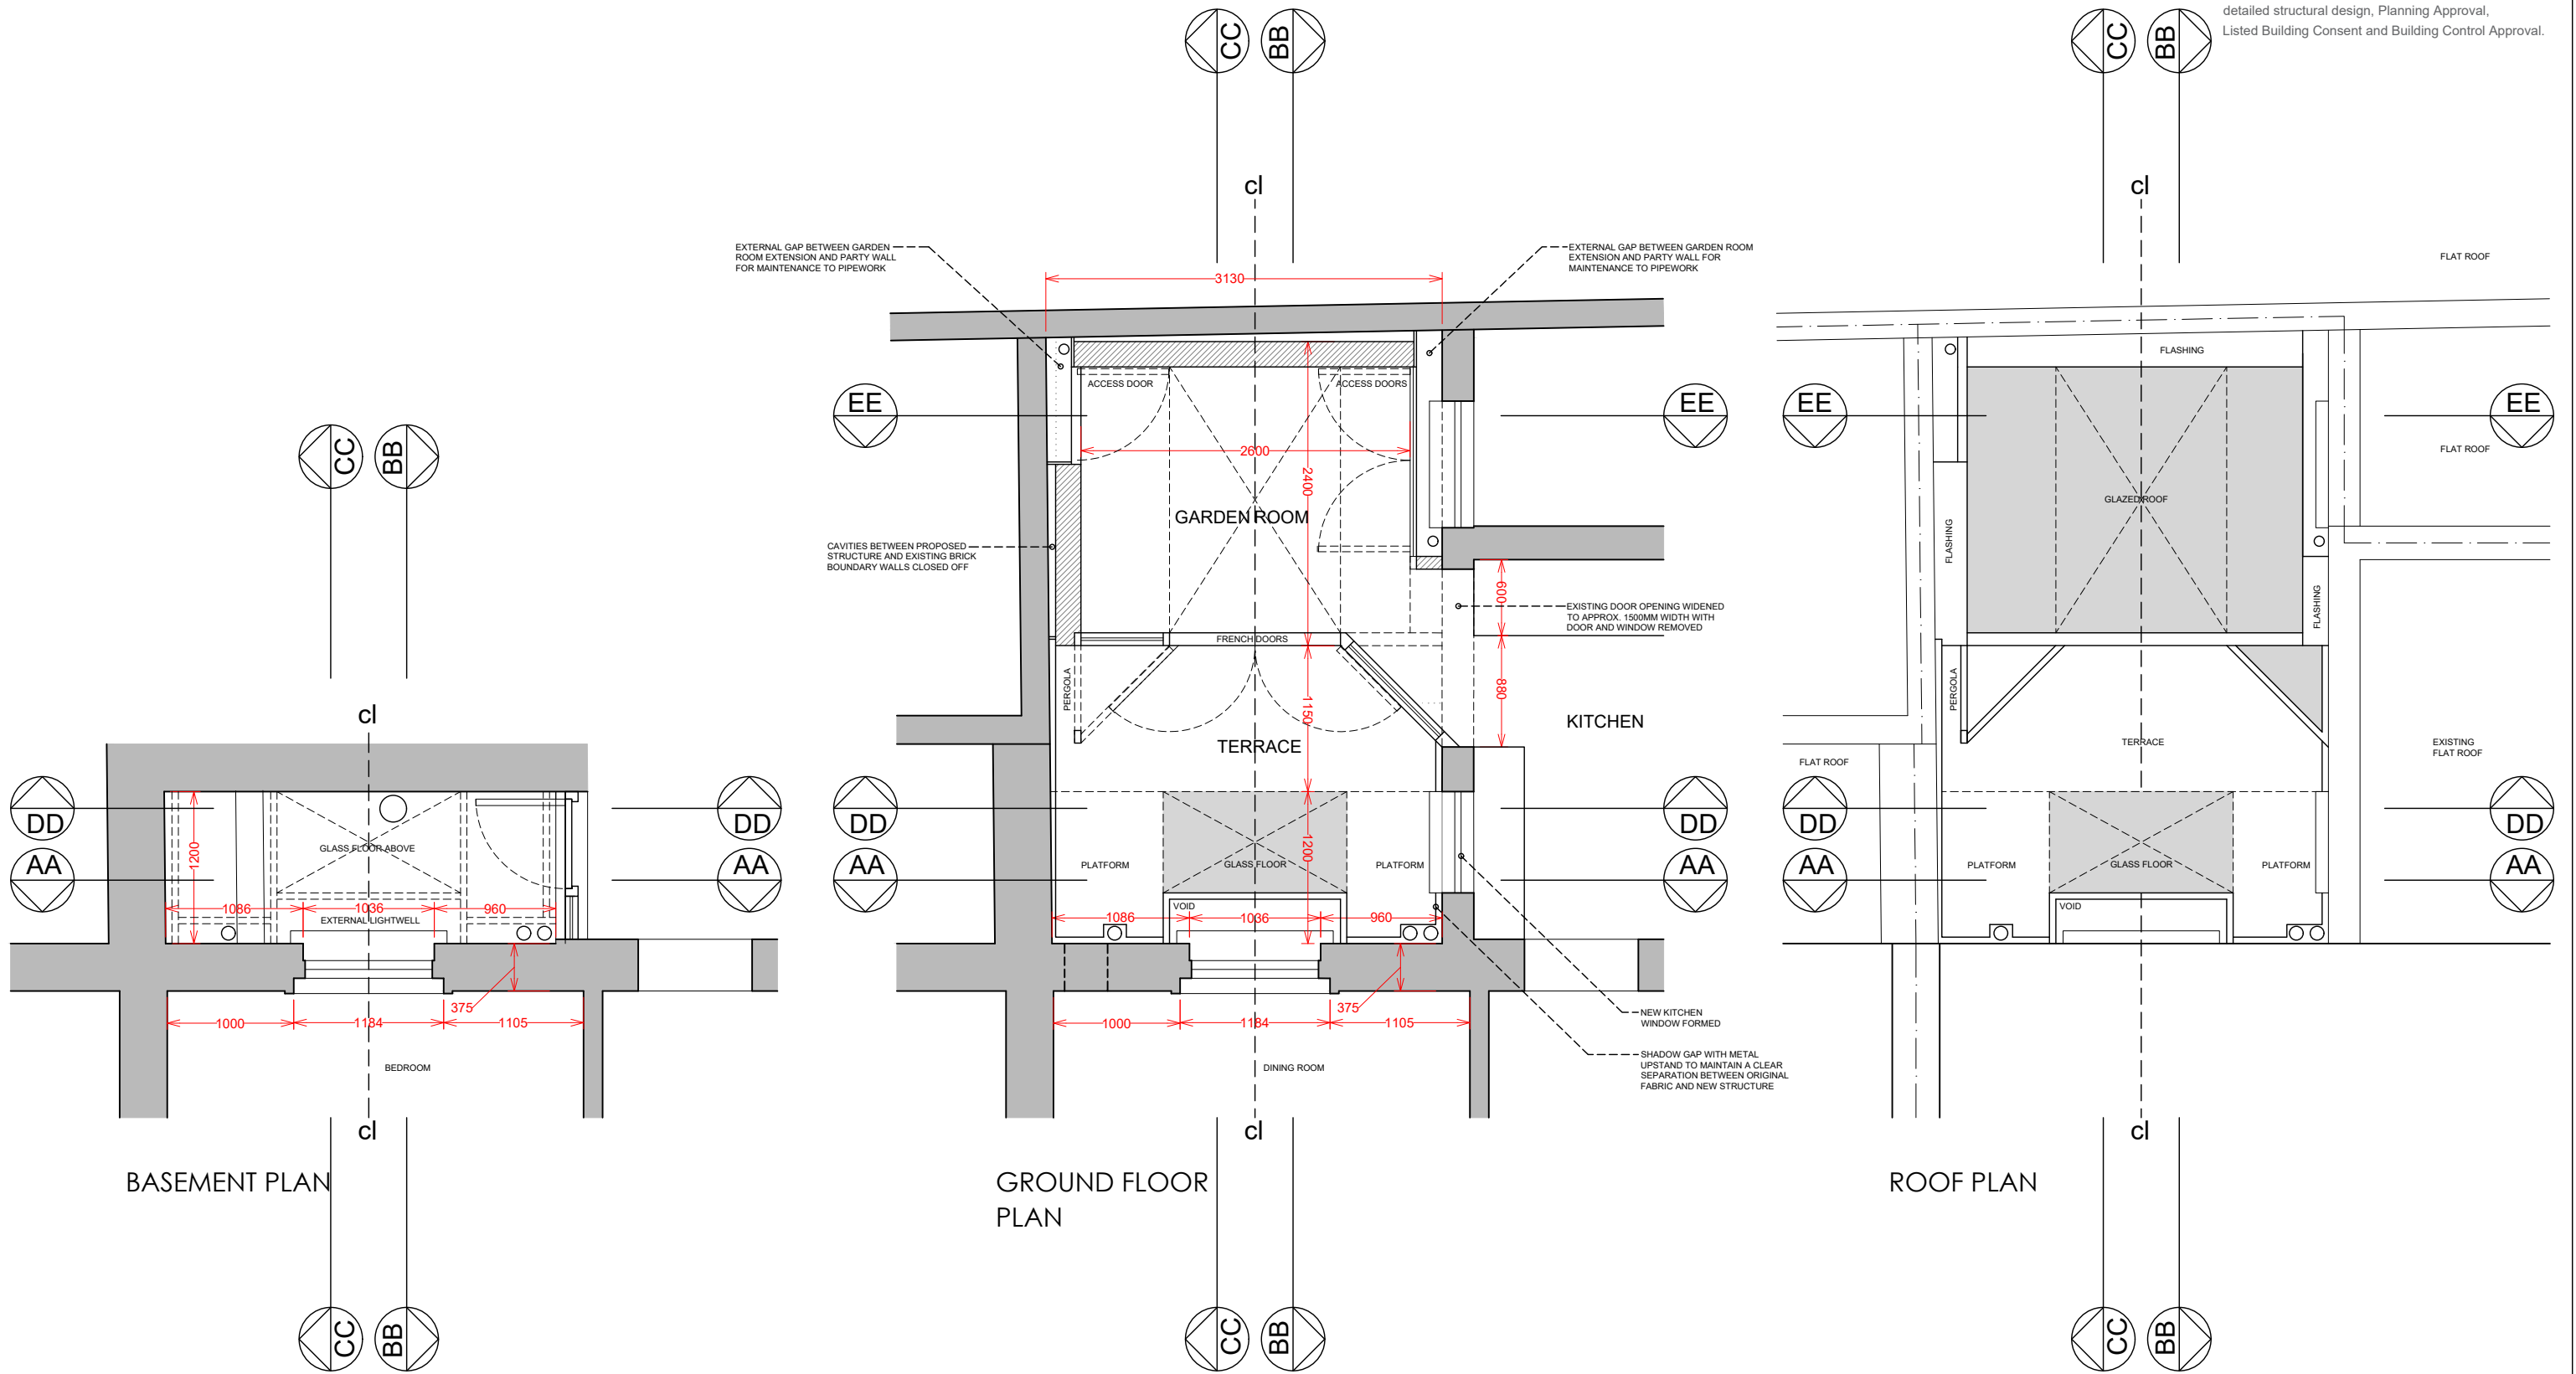


GENERAL NOTES:
 All dimensions to be checked on site before the commencement of the work. This drawing is copyright. This drawing is not for construction, and is subject to detailed structural design, Planning Approval, Listed Building Consent and Building Control Approval.

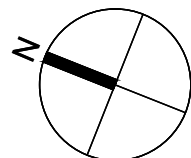

DANIEL KOWNACKI
 BSc [hons] MArch RIBA Chartered Architect
 A 14 Windrush Avenue, Bedford MK41 7BS
 T [+44/0] 7761657285
 E danielkarchitecture@gmail.com

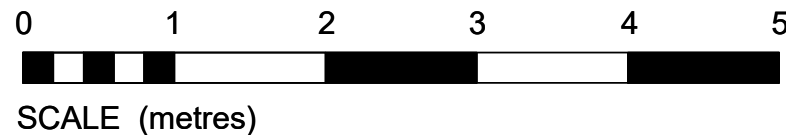

ADDRESS:
 4A MECKLENBURGH ST, LONDON WC1N 2AH

TITLE:
 PROPOSED PLANS

DRWG NO. PR01	REV: P3
SCALE: 1:50 @ A3	
DATE: APR 2019	DRAWN: DK