

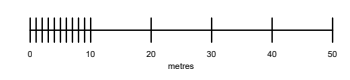
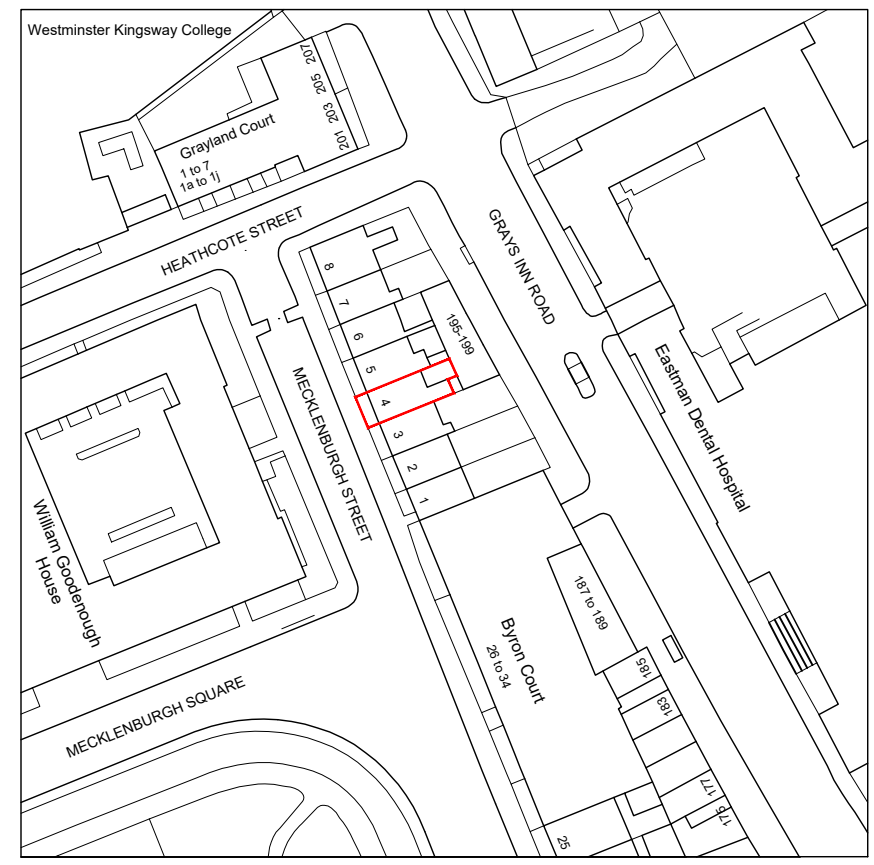



GENERAL NOTES:  
 All dimensions to be checked on site before the commencement of the work. This drawing is copyright.

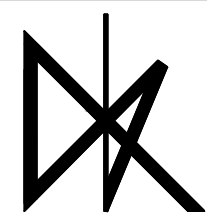

© Crown copyright and database rights 2019 OS 100053143  
 Reproduction in whole or part is prohibited without the prior permission of Ordnance Survey.

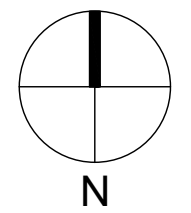

**DANIEL KOWNACKI**  
 BSc [hons] MArch RIBA Chartered Architect  
 A 14 Windrush Avenue, Bedford MK41 7BS  
 T [+44/0] 7761657285  
 E danielkarchitecture@gmail.com

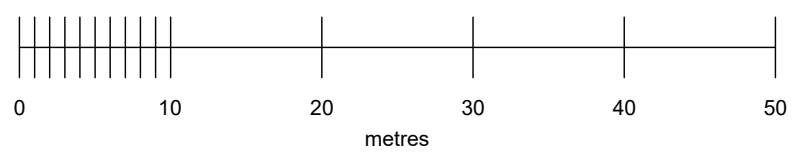

ADDRESS: 4A MECKLENBURGH ST, LONDON WC1N 2AH	DRWG NO. EX00	REV: P1
TITLE: SITE AND LOCATION PLANS	SCALE: 1:500 / 1:1250 @A3	DATE: JAN 2019
		DRAWN: DK