


Existing Side Elevation
Scale 1:100

REV	DATE	BY	DESCRIPTION

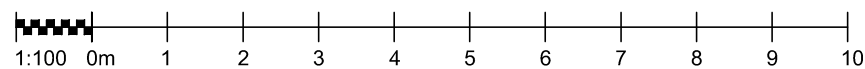

NIGEL BIRD ARCHITECTS

CHARTERED ARCHITECTS ENGINEERS AND INTERIOR DESIGNERS

Henry Wood House 2 Riding House Street London W1W 7FA
Telephone: 0203 770 7571 E-Mail: nigel.bird@nigelbirdarchitects.co.uk www.nigelbirdarchitects.co.uk

Project: Garden Flat, 35 Prioory Terrace NW6 Dwg Name: Existing Side (North) Elevation

RIBA Stage: Date: Dec 2018 Scale: 1:100 at A3 Dwg no: 1624.130 Rev:

