


Proposed Section A-A
Scale 1:100

REV	DATE	BY	DESCRIPTION
A	18.04.19	HD	Rooflight note added

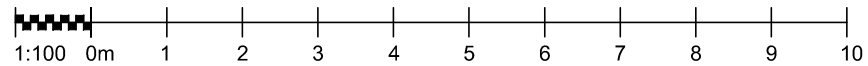

NIGEL BIRD ARCHITECTS

CHARTERED ARCHITECTS ENGINEERS & INTERIORS DESIGNERS

Henry Wood House 2 Riding House Street London W1W 7FA
Telephone: 0203 770 7571 E-Mail: nigel.bird@nigelbirdarchitects.co.uk www.nigelbirdarchitects.co.uk

Project: Garden Flat, 35 Priory Terrace NW6 Dwg Name: Proposed Section A-A

RIBA Stage: Date: April 2019 Scale: 1:100 at A3 Dwg no: 1624.340 Rev: A

