


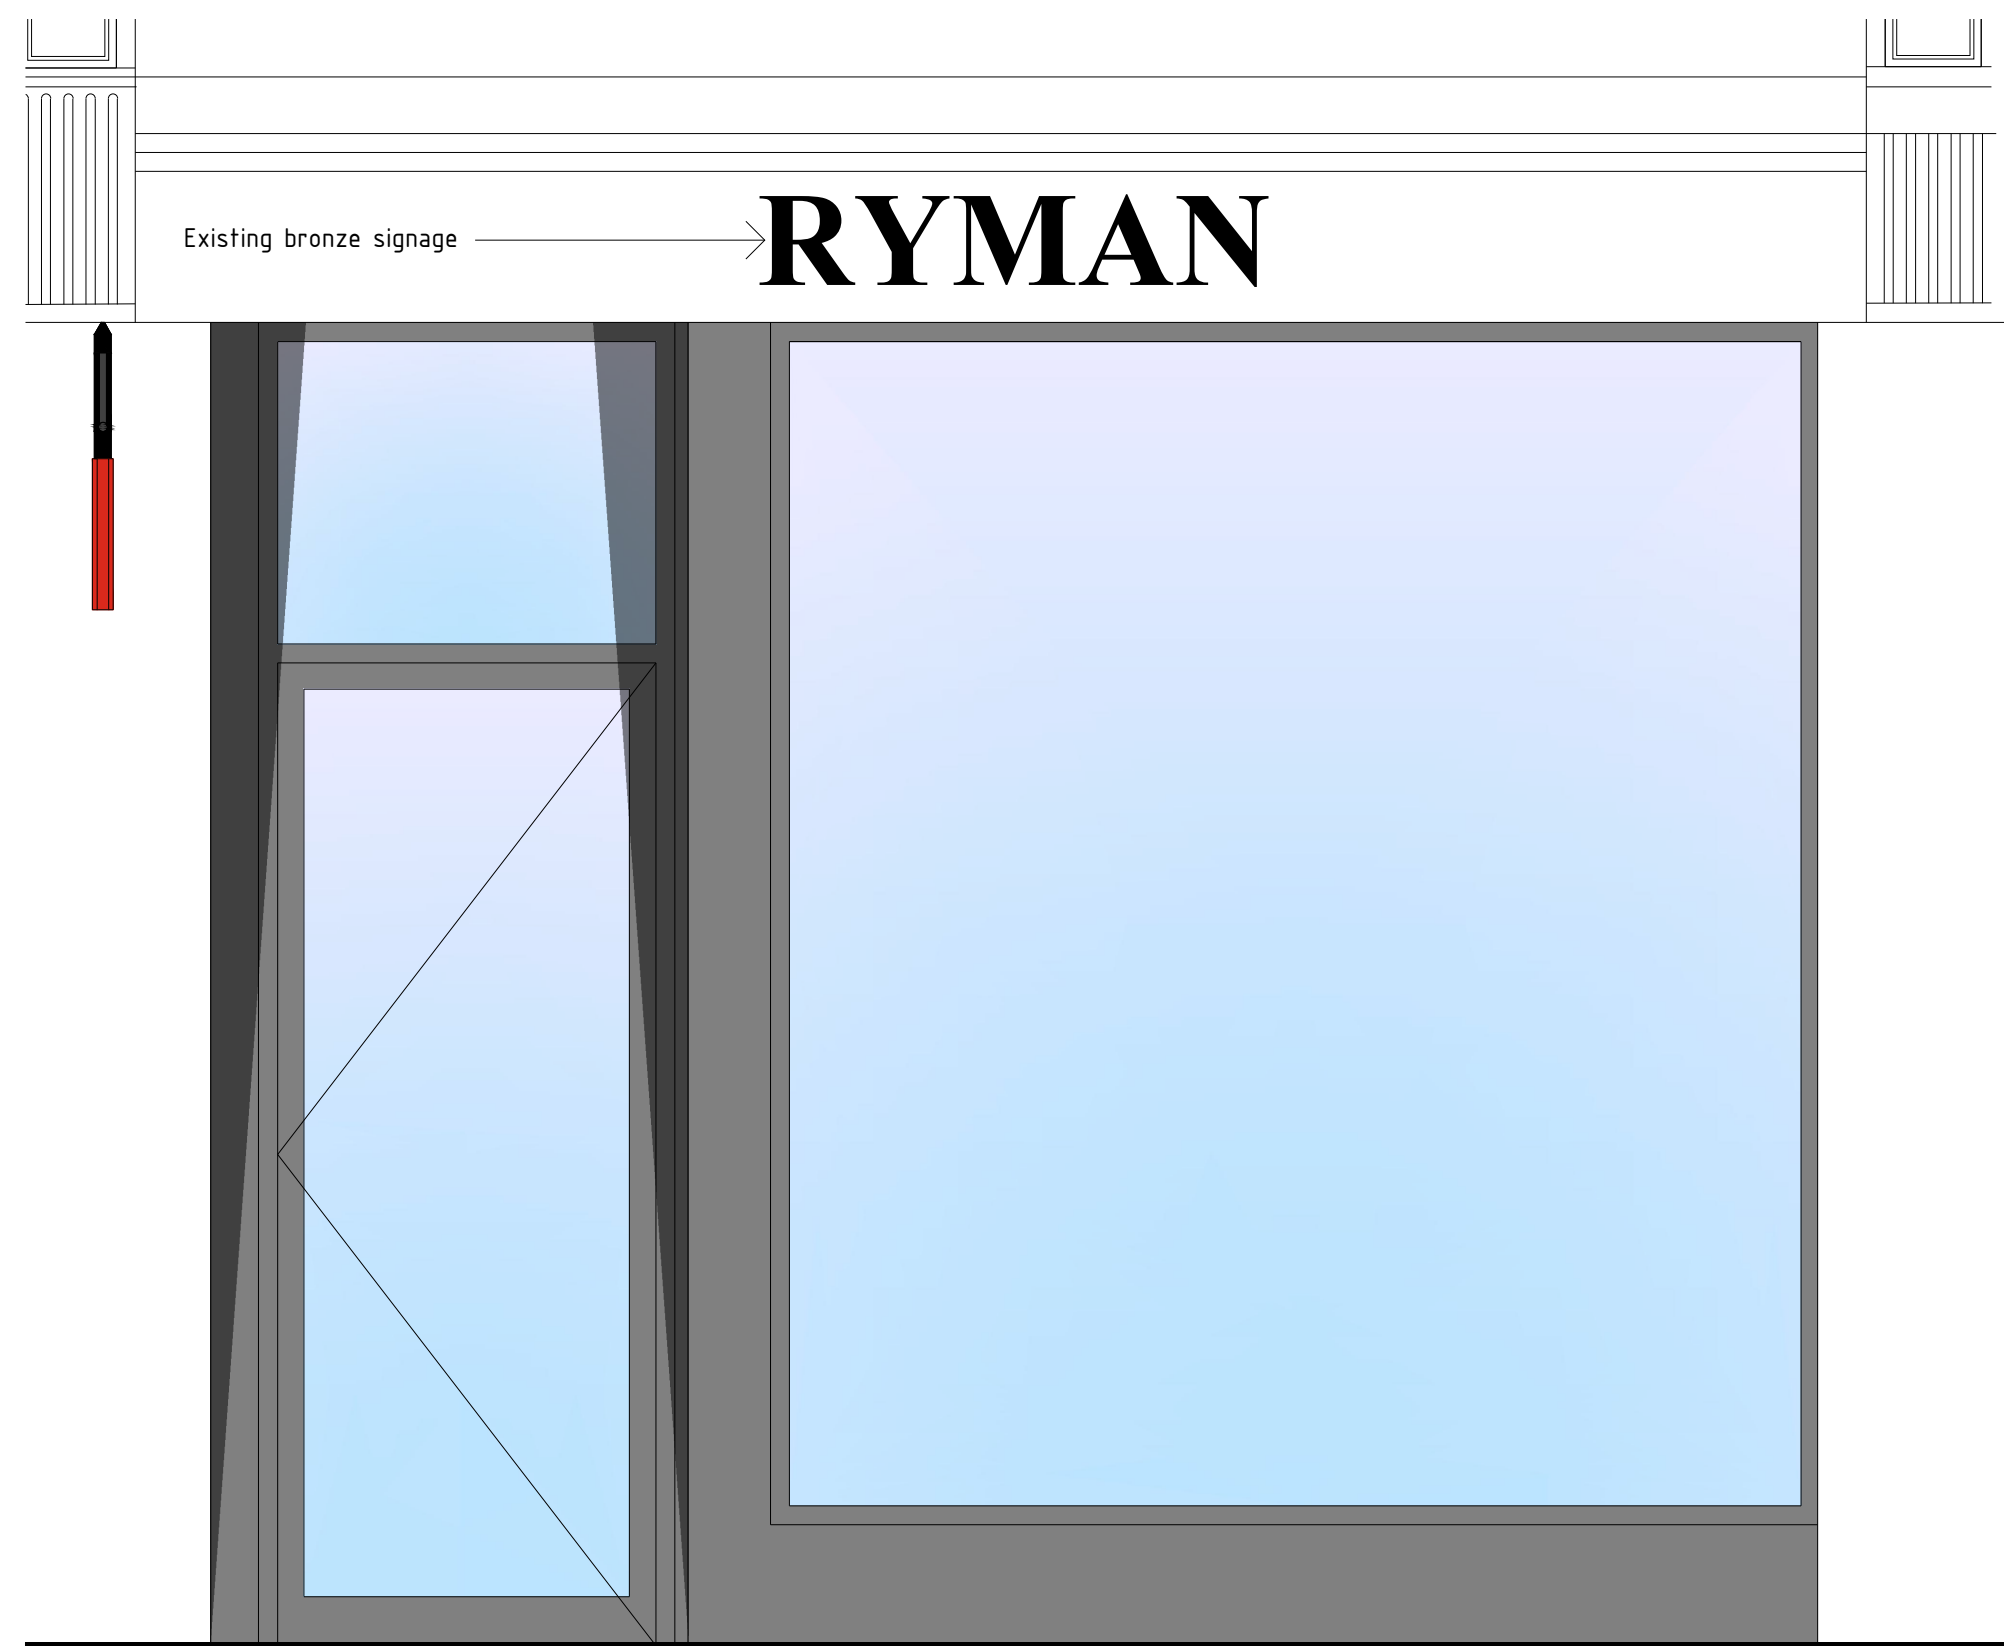
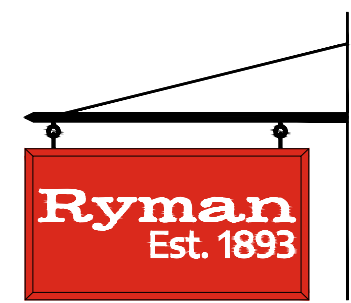
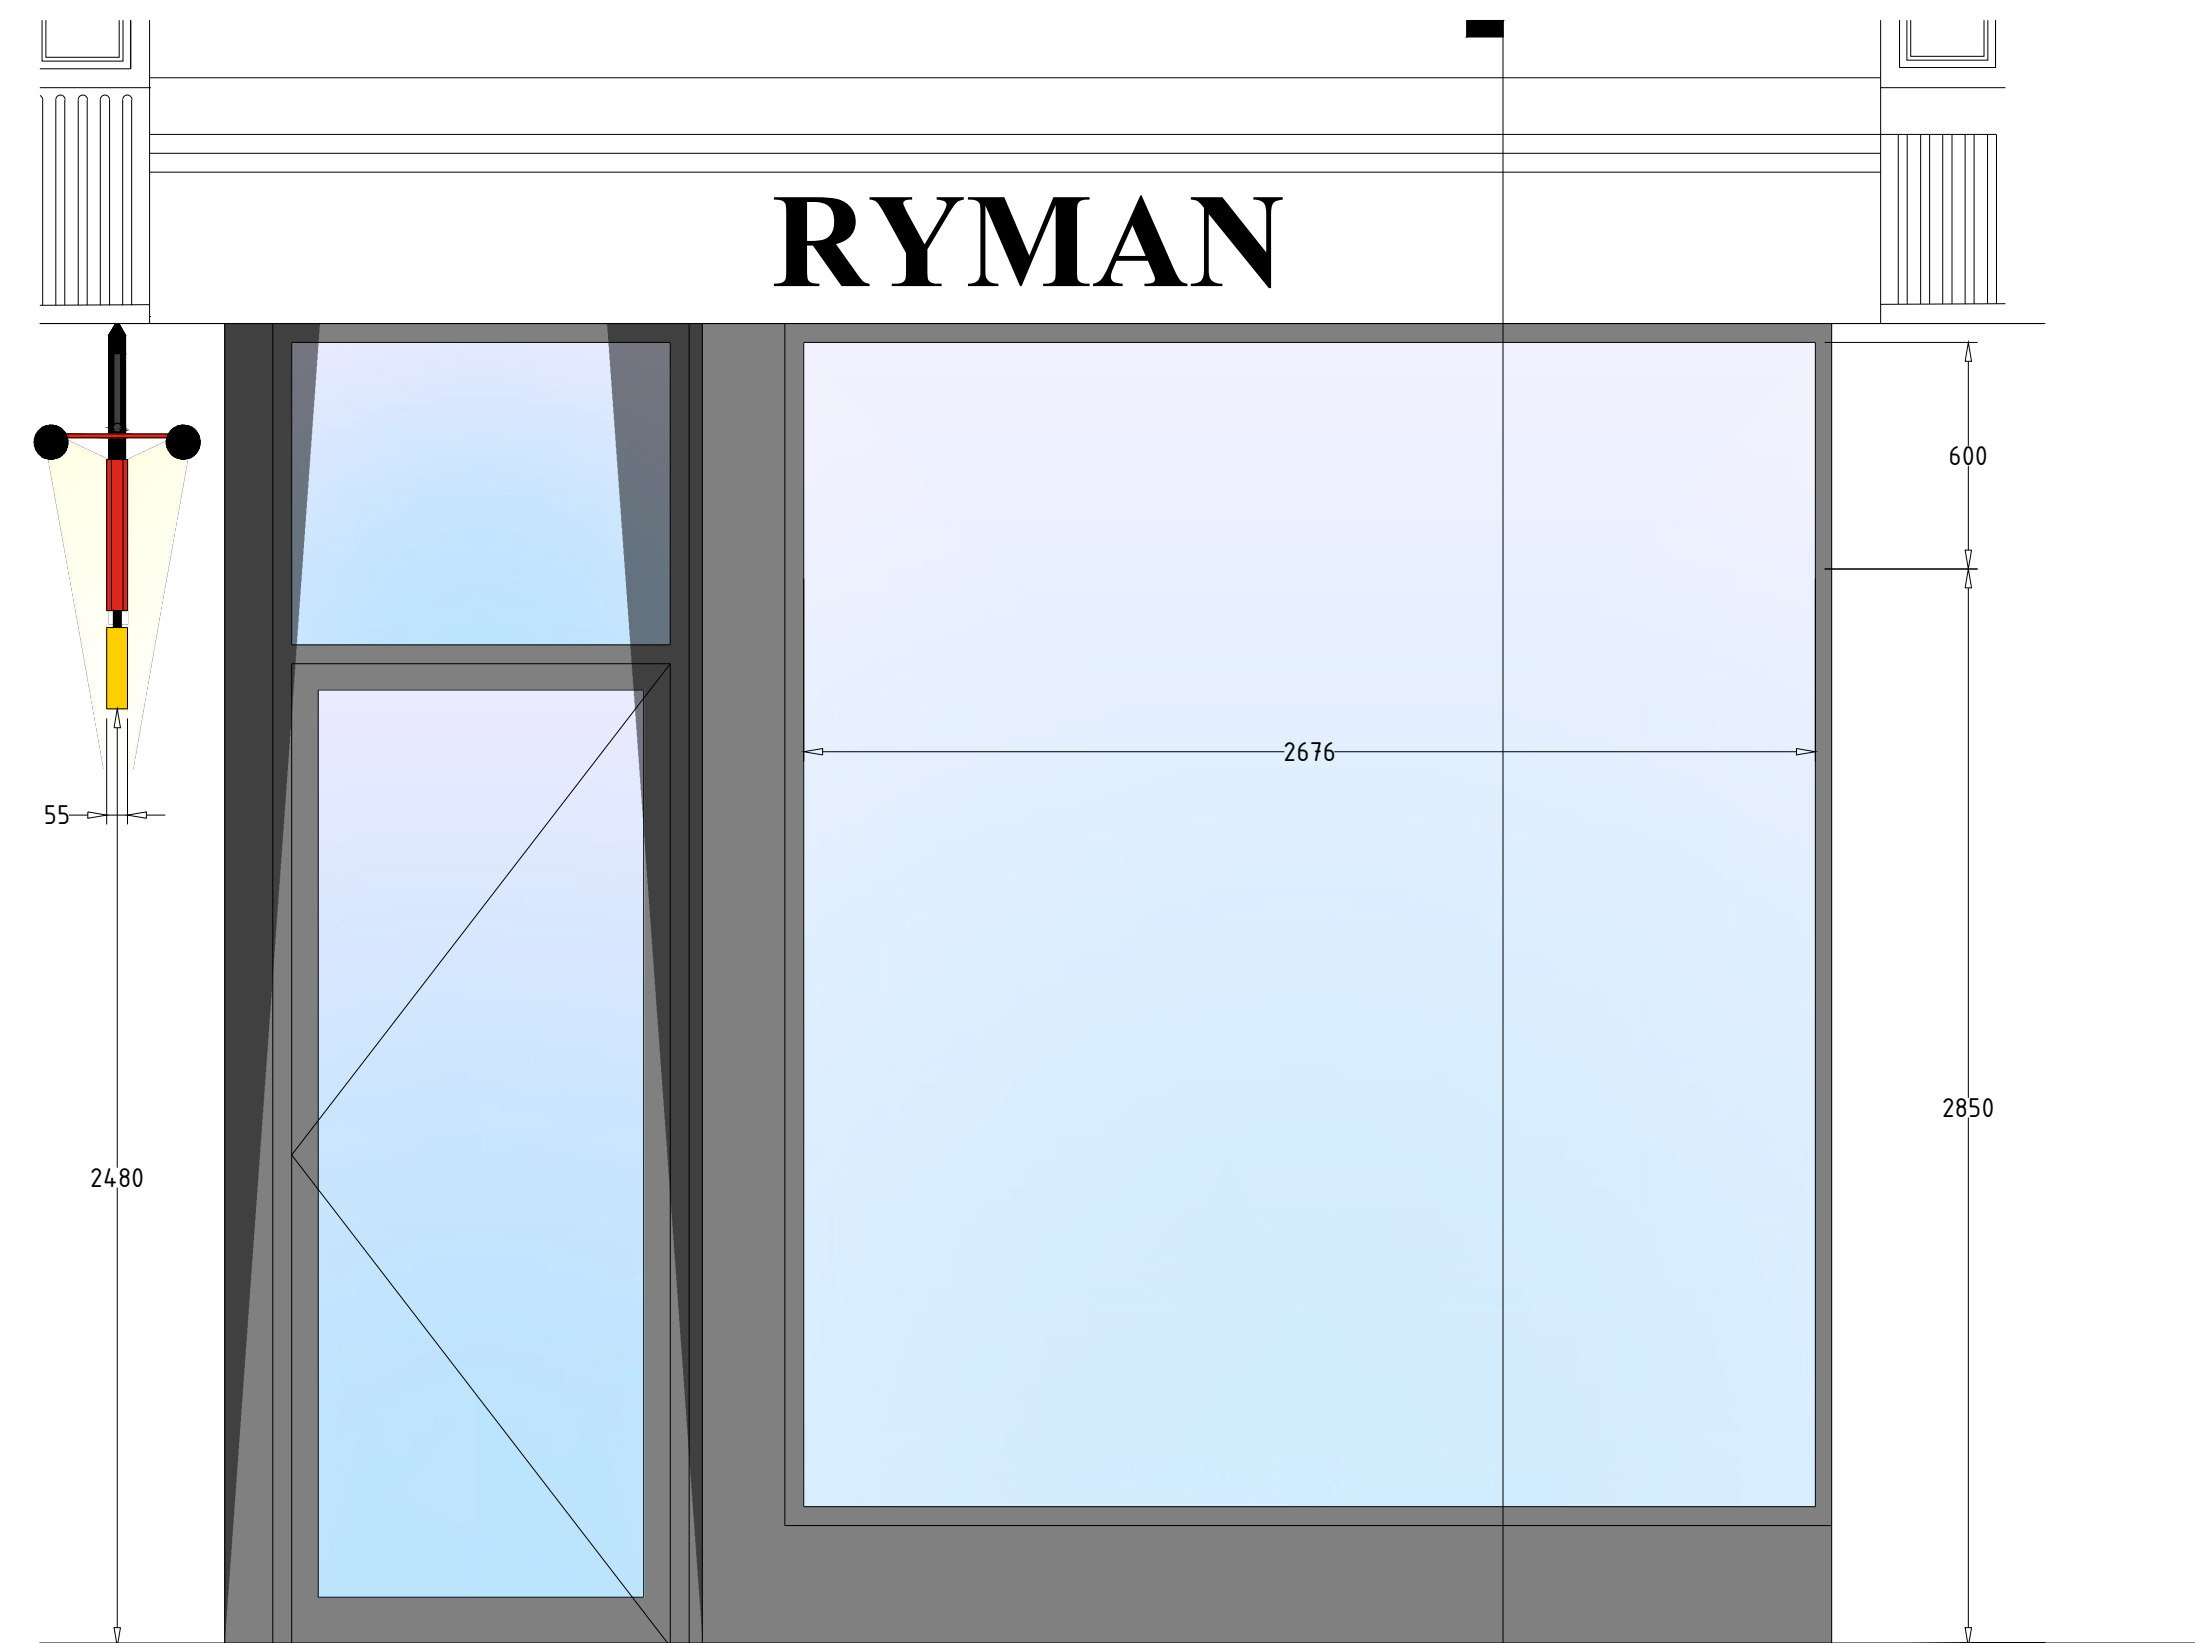


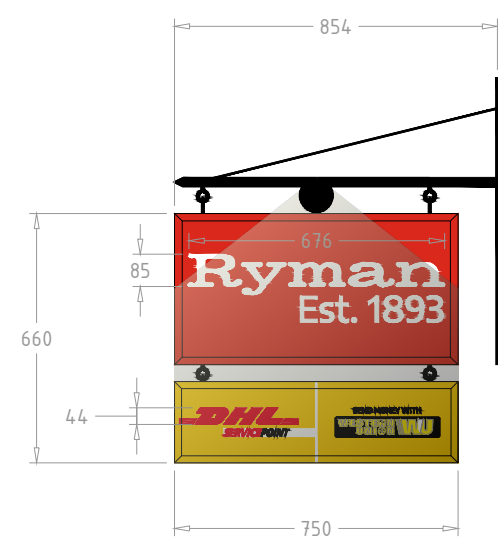

Existing Shopfront

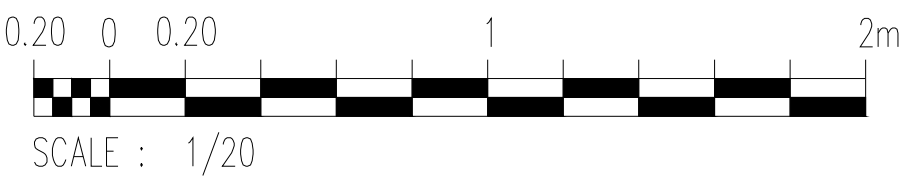

Proposed Shopfront

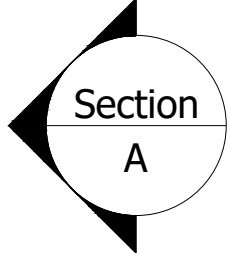

New Projecting Sign (above)

- New 'Rymans' projecting sign to be installed on the LH pilaster
- Timber sign with beading and vinyl graphics applied.
- Sign to be illuminated using an external spot light.

All signage details to be read in conjunction with signage contractor's proposal.

Shopfront Works

Exisiting shopfront to be retained.



Unit 4, Kingsthorpe Business Park,
Studland Road
Northampton.
NN2 6NE.
T: (01604) 791050
F: (01604) 791281
E: office@ppsshopfit.com

CLIENT Ryman		DATE 08.04.2018	SCALE 1:20 @ A1 or as stated
CONTRACT Unit 2 Bloomsbury Plaza New Oxford Street, London, WC1A 1ES		DRAWN BY DE	DRAWING NO. 250-1229A
DRAWING TITLE Existing and Proposed Shopfront		No Revisions Date	
		A Drawing updated	12.04.2019
		B Drawing updated to planners notes	03.05.2019