


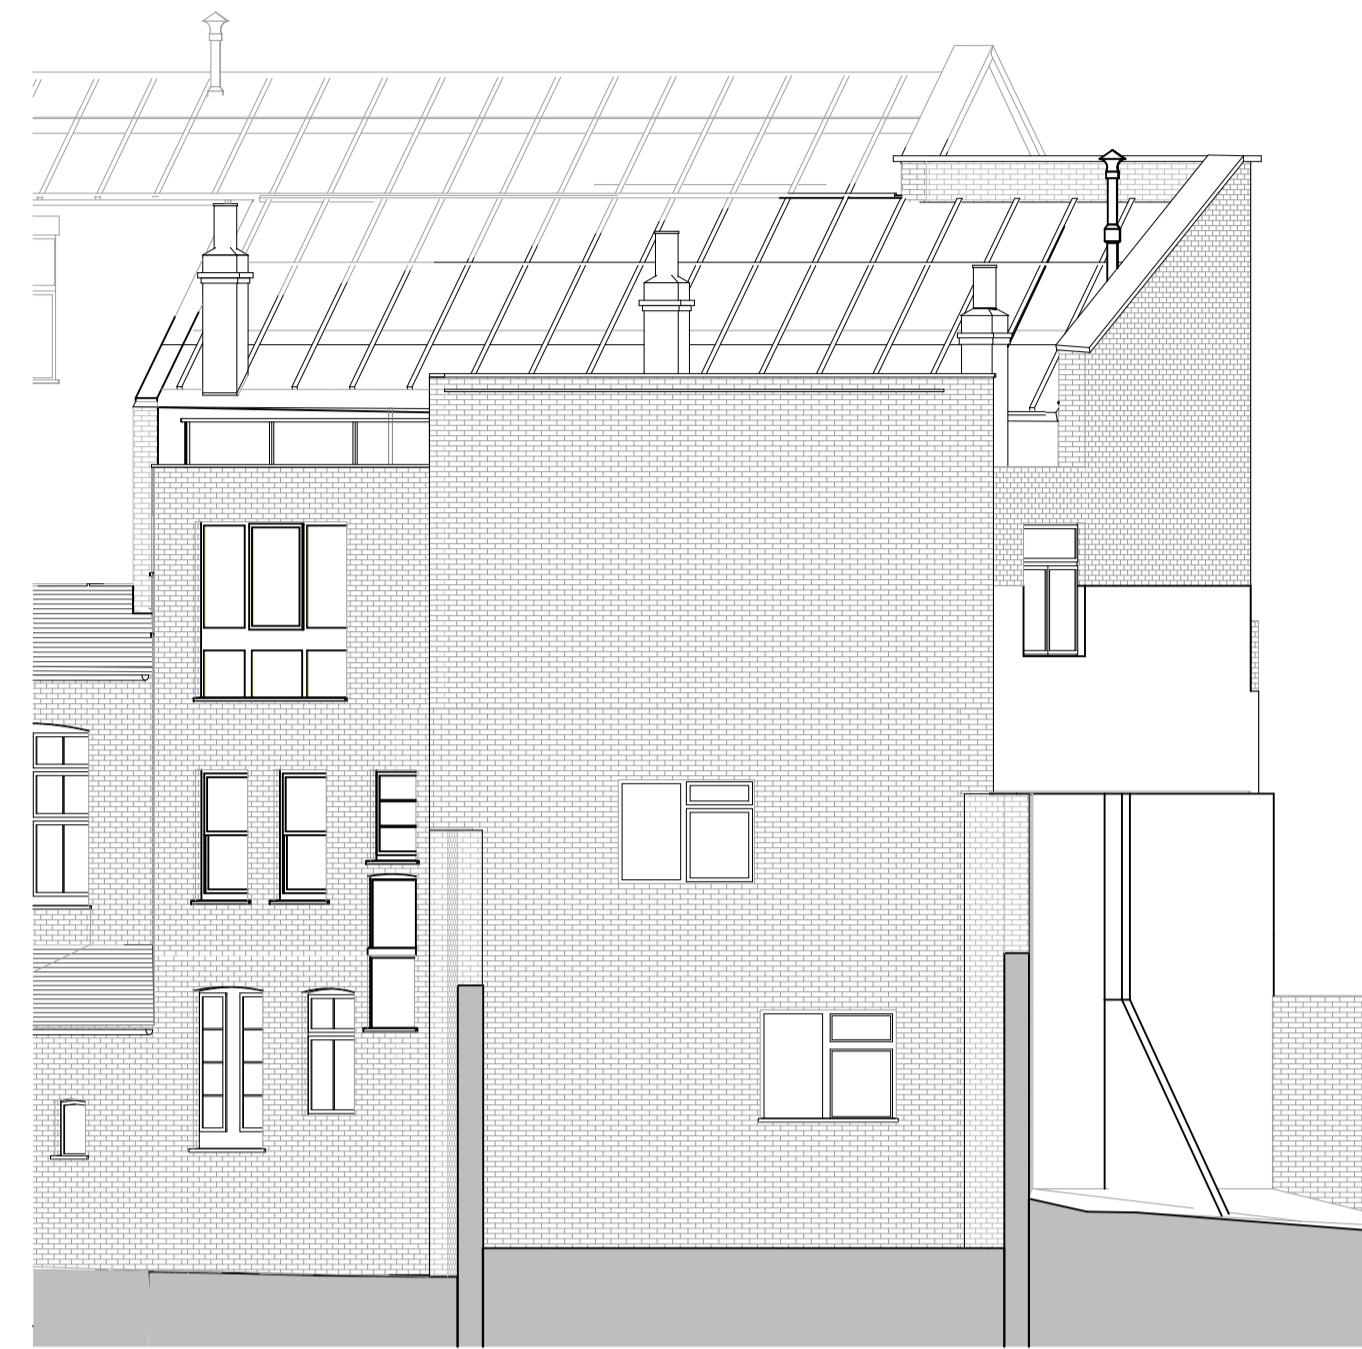

Existing Elevation D
1:200 at A1



Existing Elevation E
1:200 at A1





Existing Elevation F
1:200 at A1


NOTES

1. This drawing remains the copyright of Chapman Architects. Do not copy, transfer or re-assign this drawing in digital or hardcopy format to a third party without written consent of Chapman Architects.
2. Do not scale from drawings. Only use stated dimensions. Check all dimensions on site and please report any discrepancies to architect.
3. Drawings to be read in conjunction with other consultant's drawings and specifications.

KEY

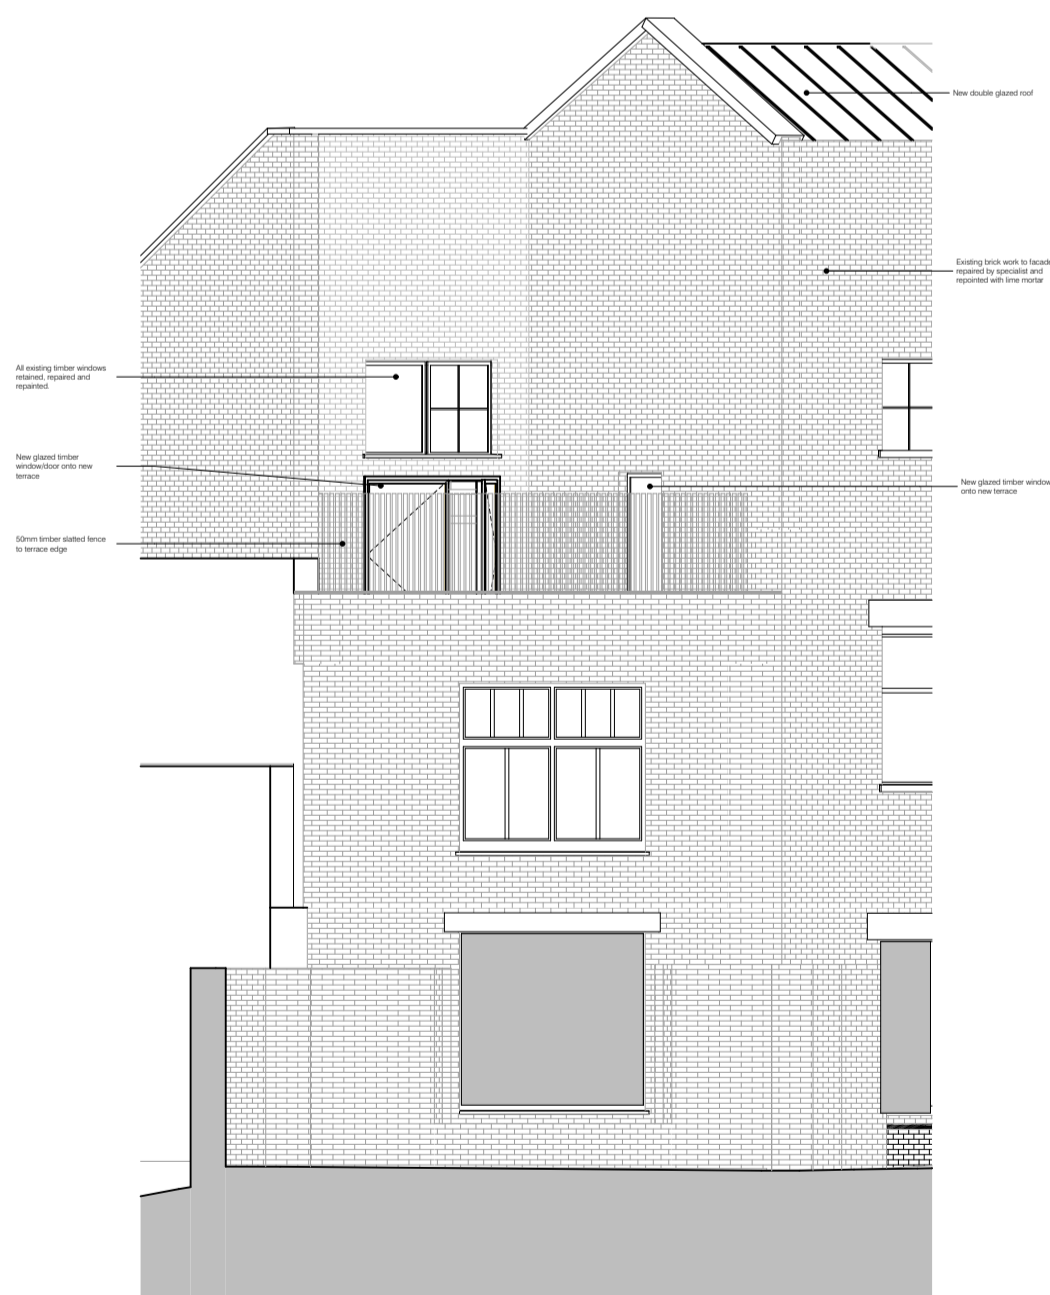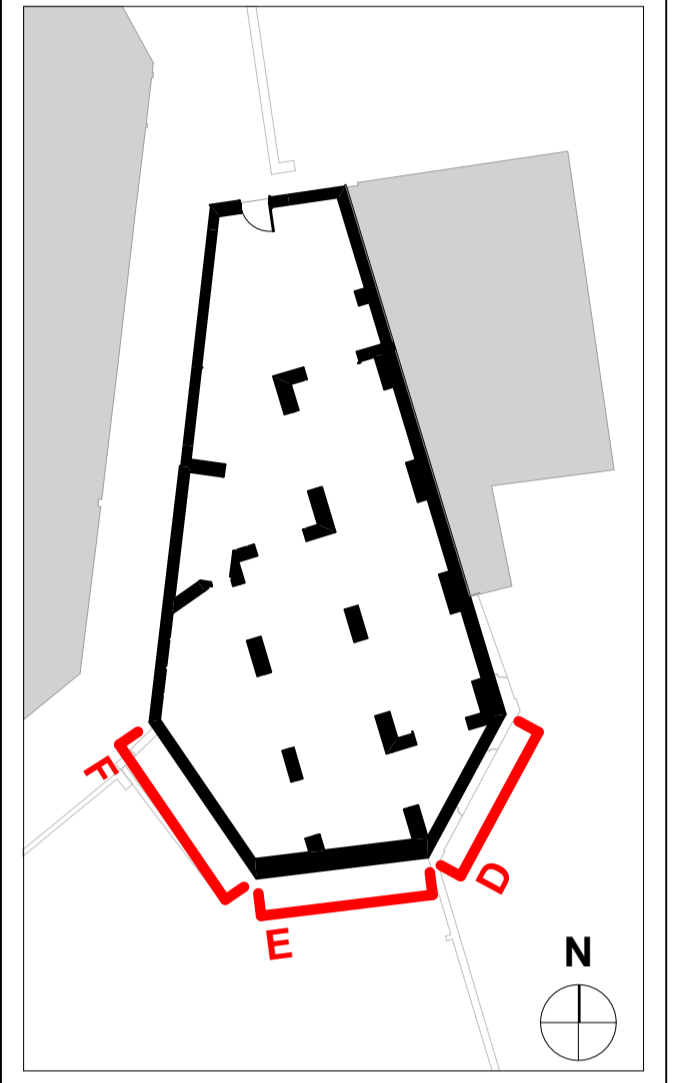

Proposed Elevation D
1:200 at A1

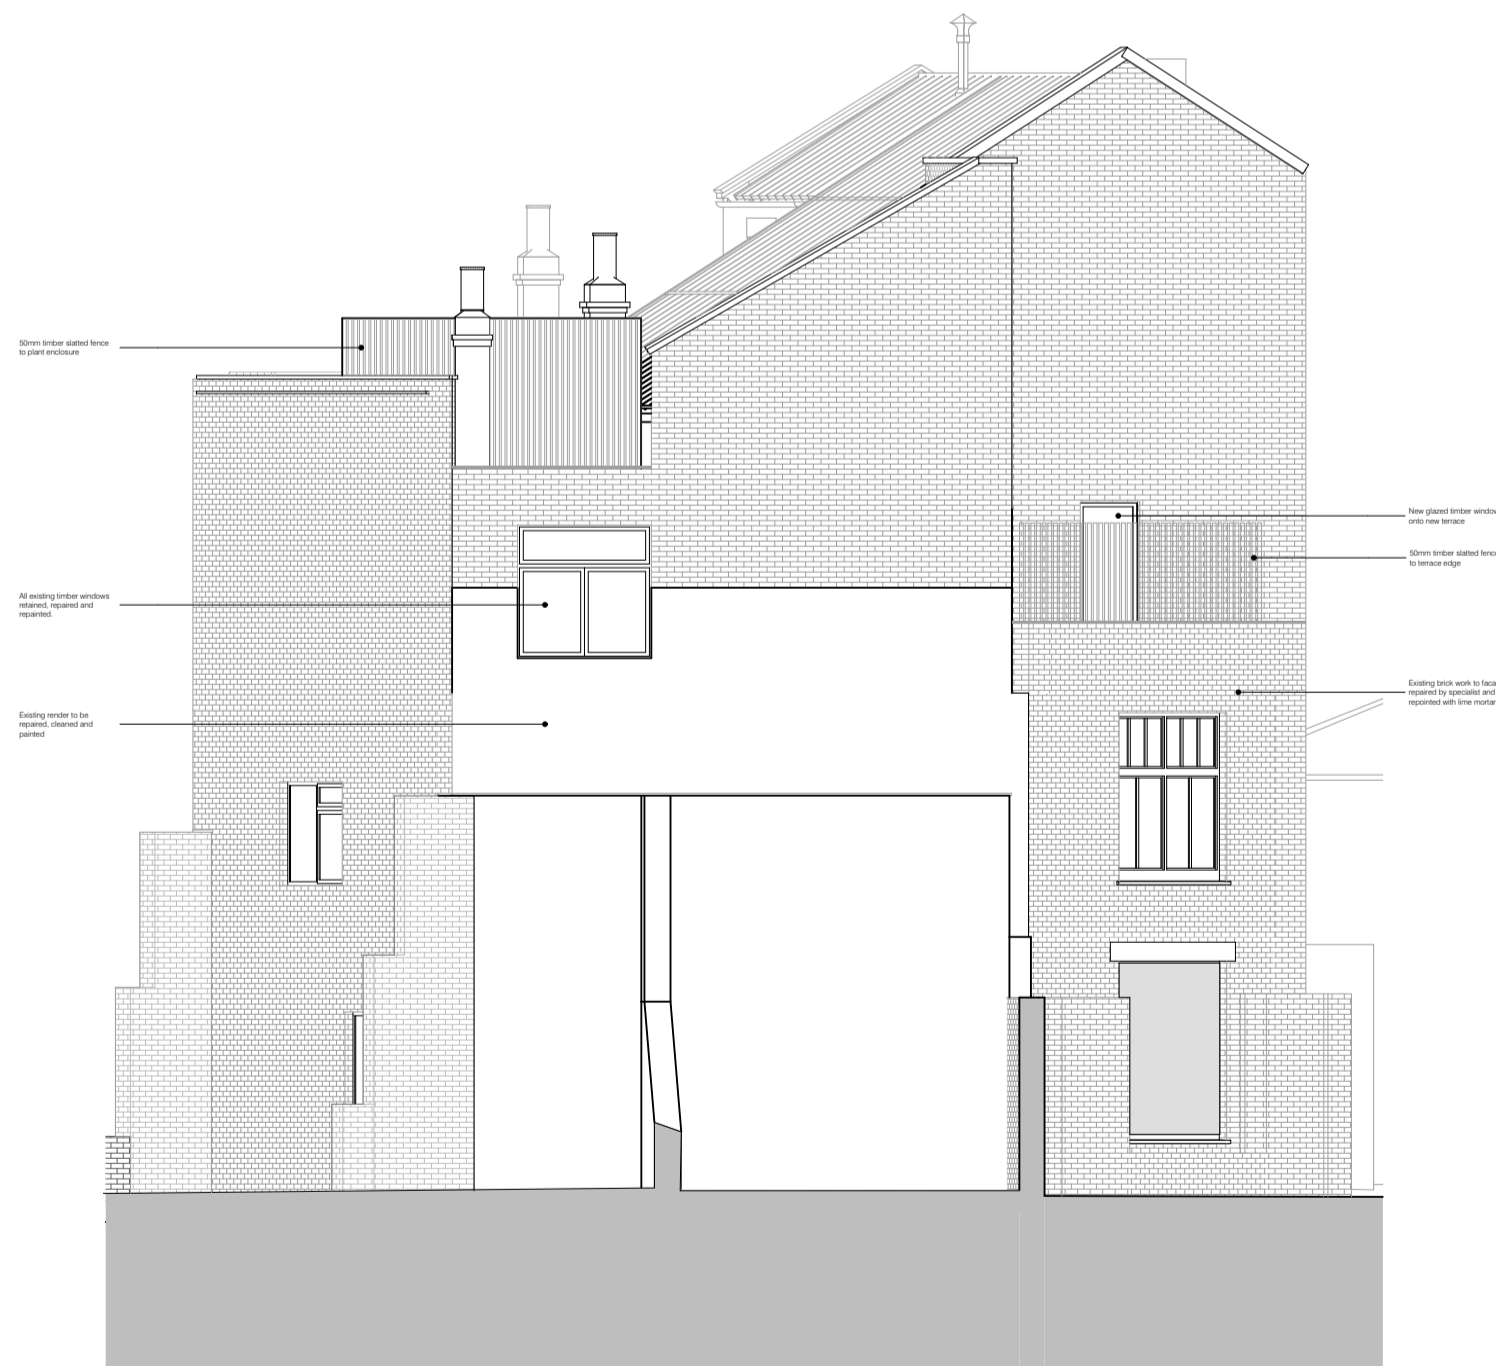

Proposed Elevation E
1:200 at A1



Proposed Elevation F
1:200 at A1

P01	Planning Issue	LD	HB	05.04.19
rev	description		drawn	checked date

FLITCROFT STREET
1 - 5 FLITCROFT STREET, LONDON
Existing & Proposed Elevation D, E & F

project ref	scale(s)	original paper size
1707		A1
name :		
project	originator	volume level type role number
FLITC	CA	00 - ZZ - DR - A - 3008
status : suitability description :		
S2	SUITABLE FOR INFORMATION	
revision : revision description :		
P01	PRELIMINARY	