


NOTES

1. This drawing remains the copyright of Chapman Architects. Do not copy, transfer or re-assign this drawing in digital or hardcopy format to a third party without written consent of Chapman Architects.
2. Do not scale from drawings. Only use stated dimensions. Check all dimensions on site and please report any discrepancies to architect.
3. Drawings to be read in conjunction with other consultant's drawings and specifications.

KEY

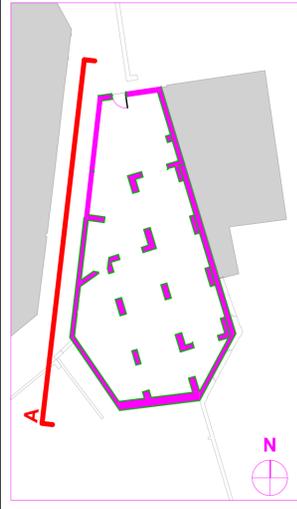

Existing stone parapet coping, pediment and details retained, replaced / repaired by specialist

All existing windows retained, repaired and replaced

Existing brick work to facade repaired by specialist and replaced with lime mortar

New double glazed roof with dark grey frames

50mm timber slatted plant screening

50mm timber balustrade with transoms 3 sided brick and glazed side/roof box rooflight behind

Existing brick work to facade repaired by specialist and replaced with lime mortar

All existing windows retained, repaired and replaced

Existing stone parapet coping, pediment and details retained, replaced / repaired by specialist

Existing brick work to facade repaired by specialist and replaced with lime mortar

All existing windows and doors retained, repaired and replaced

Windows altered to suit new door height

New entrance door formed in existing opening

Proposed Elevation A
1:50 at A1

P02	Update to elevation	HB	HB	30.04.19
P01	Planning Issue	LD	HB	05.04.19
rev	description	drawn	checked	date

FLITCROFT STREET
1 - 5 FLITCROFT STREET, LONDON
Proposed Elevation A

project ref	scale(s)	original paper size
1707		A1
name :		
project	originator	volume
FLITC	CA	00
level	type	role
ZZ	DR	A
number		
		3005
status : suitability description :		
S2	SUITABLE FOR INFORMATION	
revision : revision description :		
P02	PRELIMINARY	

CHAPMAN ARCHITECTS
T: 020 7631 5320 E: mail@chapmanarchitects.co.uk




Proposed Elevation B
1:50 at A1

NOTES


1. This drawing remains the copyright of Chapman Architects. Do not copy, transfer or re-assign this drawing in digital or hardcopy format to a third party without written consent of Chapman Architects.
2. Do not scale from drawings. Only use stated dimensions. Check all dimensions on site and please report any discrepancies to architect.
3. Drawings to be read in conjunction with other consultant's drawings and specifications.

KEY

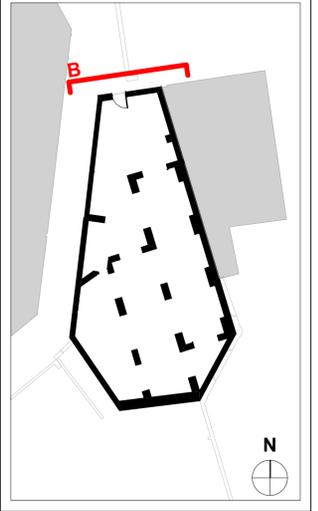

P01	Planning Issue	LD	HB	05.04.19
rev	description		drawn	checked date

FLITCROFT STREET						
1 - 5 FLITCROFT STREET, LONDON						
Proposed Elevation B						
project ref	scale(s)	original paper size				
1707		A1				
name :						
project	originator	volume	level	type	role	number
FLITC	CA	00	ZZ	DR	A	3006
status : suitability description :						
S2	SUITABLE FOR INFORMATION					
revision : revision description :						
P01	PRELIMINARY					

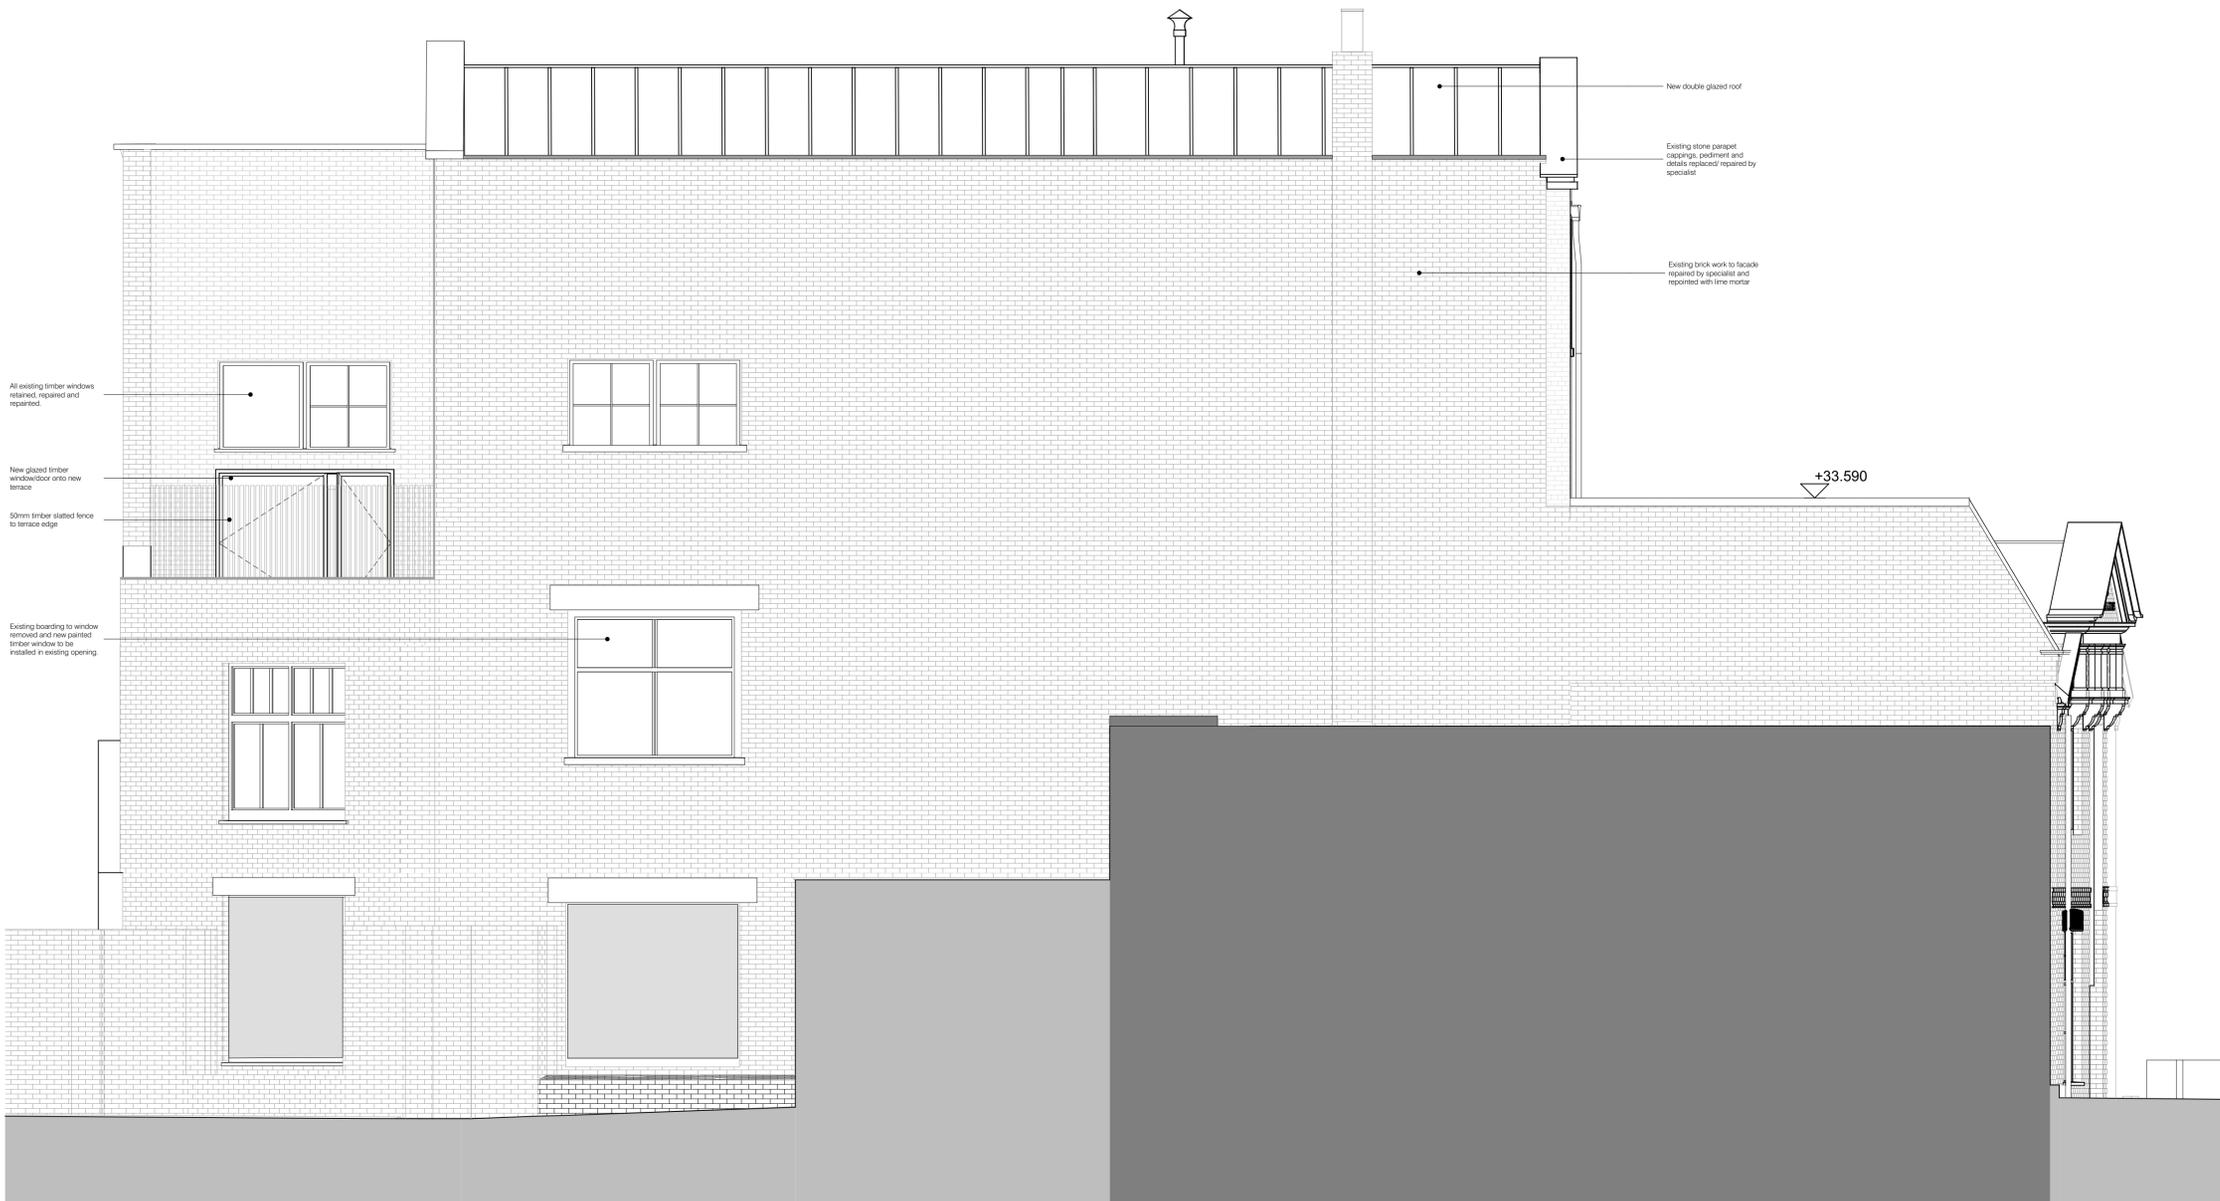


Proposed Elevation C
1:100 at A1

NOTES

1. This drawing remains the copyright of Chapman Architects. Do not copy, transfer or re-assign this drawing in digital or hardcopy format to a third party without written consent of Chapman Architects.
2. Do not scale from drawings. Only use stated dimensions. Check all dimensions on site and please report any discrepancies to architect.
3. Drawings to be read in conjunction with other consultant's drawings and specifications.

KEY

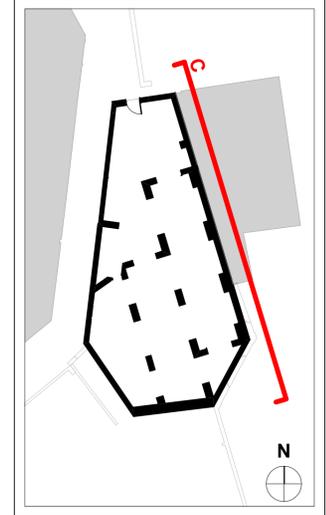



P01	Planning Issue	LD	HB	05.04.19
rev	description		drawn	checked date

FLITCROFT STREET						
1 - 5 FLITCROFT STREET, LONDON						
Proposed Elevation C						
project ref	scale(s)	original paper size				
1707		A1				
name :						
project	originator	volume	level	type	role	number
FLITC	CA	00	ZZ	DR	A	3007
status : suitability description :						
S2	SUITABLE FOR INFORMATION					
revision : revision description :						
P01	PRELIMINARY					

NOTES

1. This drawing remains the copyright of Chapman Architects. Do not copy, transfer or re-assign this drawing in digital or hardcopy format to a third party without written consent of Chapman Architects.
2. Do not scale from drawings. Only use stated dimensions. Check all dimensions on site and please report any discrepancies to architect.
3. Drawings to be read in conjunction with other consultant's drawings and specifications.

KEY

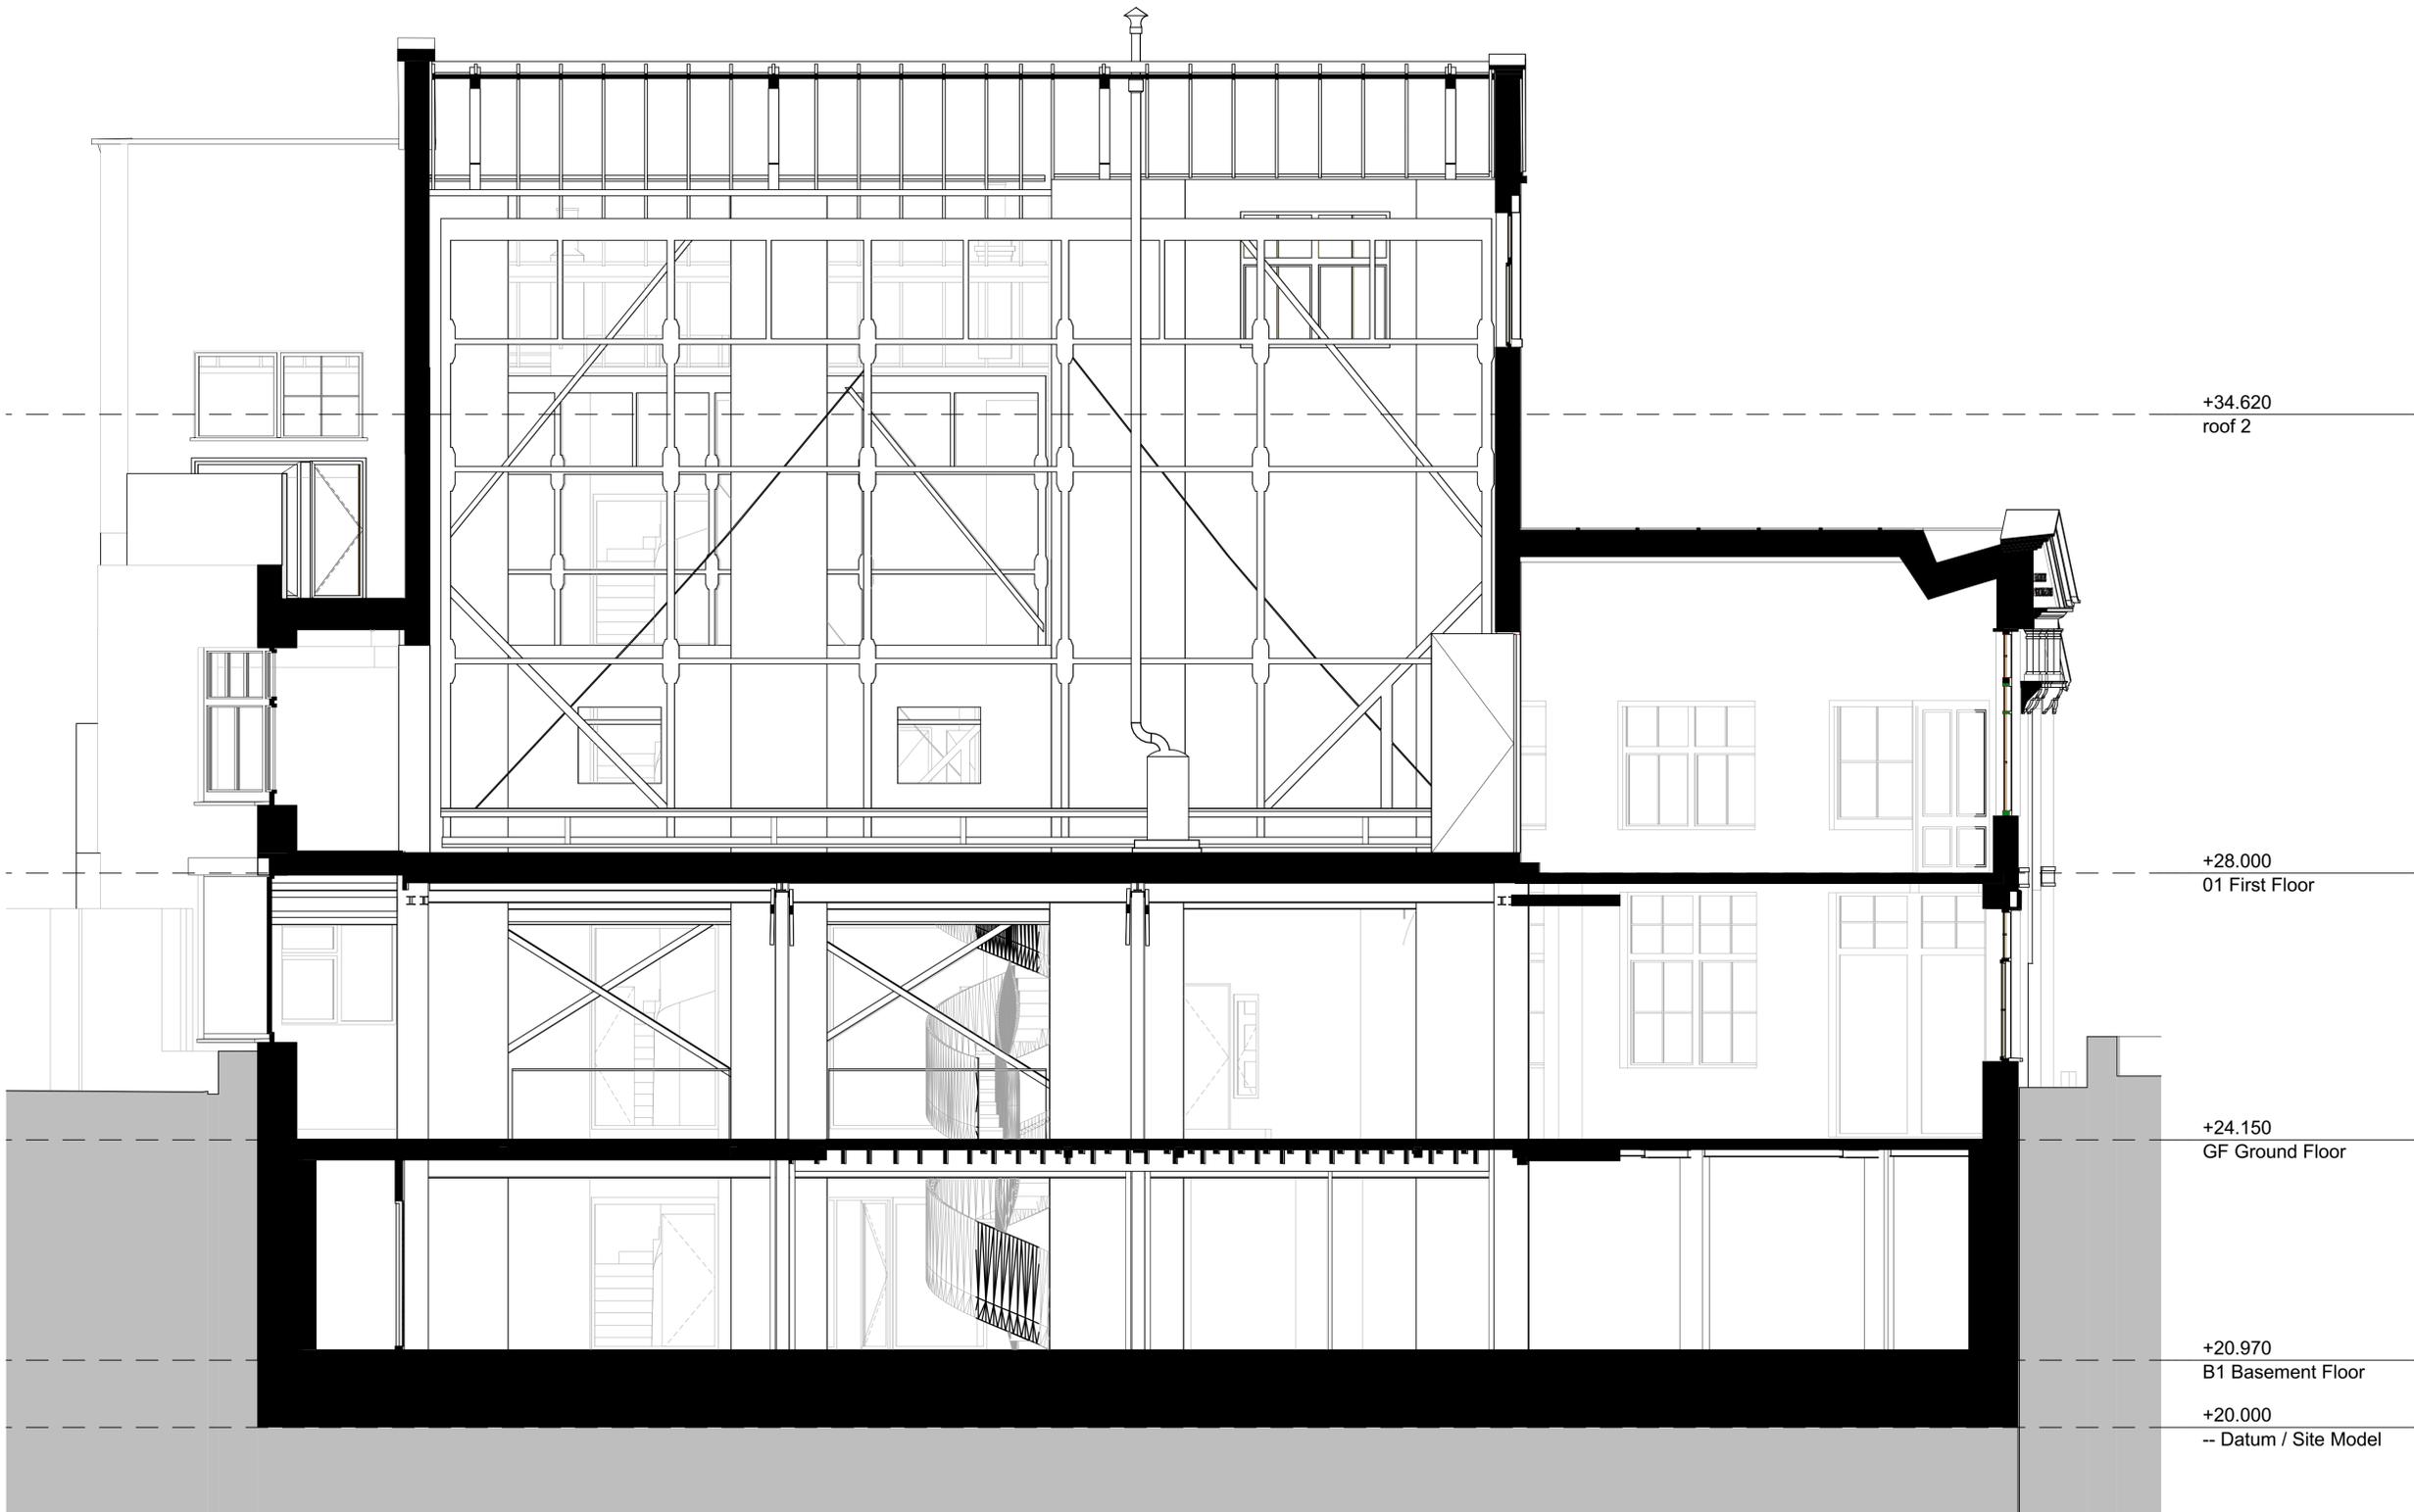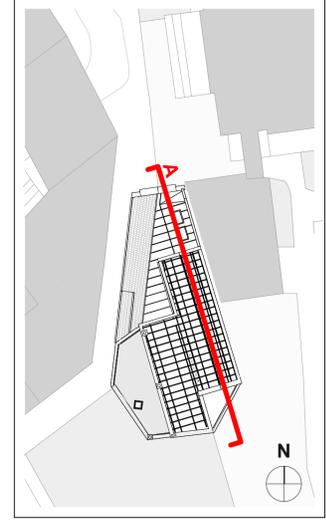

+34.620
roof 2

+28.000
01 First Floor

+24.150
GF Ground Floor

+20.970
B1 Basement Floor

+20.000
-- Datum / Site Model

Proposed Section A
1:50 at A1

P01	Planning Issue	LD	HB	05.04.19
rev	description			drawn checked date

FLITCROFT STREET				
1 - 5 FLITCROFT STREET, LONDON				
Proposed GA Section A				
project ref	scale(s)	original paper size		
1707	1:50	A1		
name :				
project	originator	volume	level	type role number
FLITC	CA	00	ZZ	DR - A - 4010
status : suitability description :				
S2	SUITABLE FOR INFORMATION			
revision : revision description :				
P01	PRELIMINARY			